

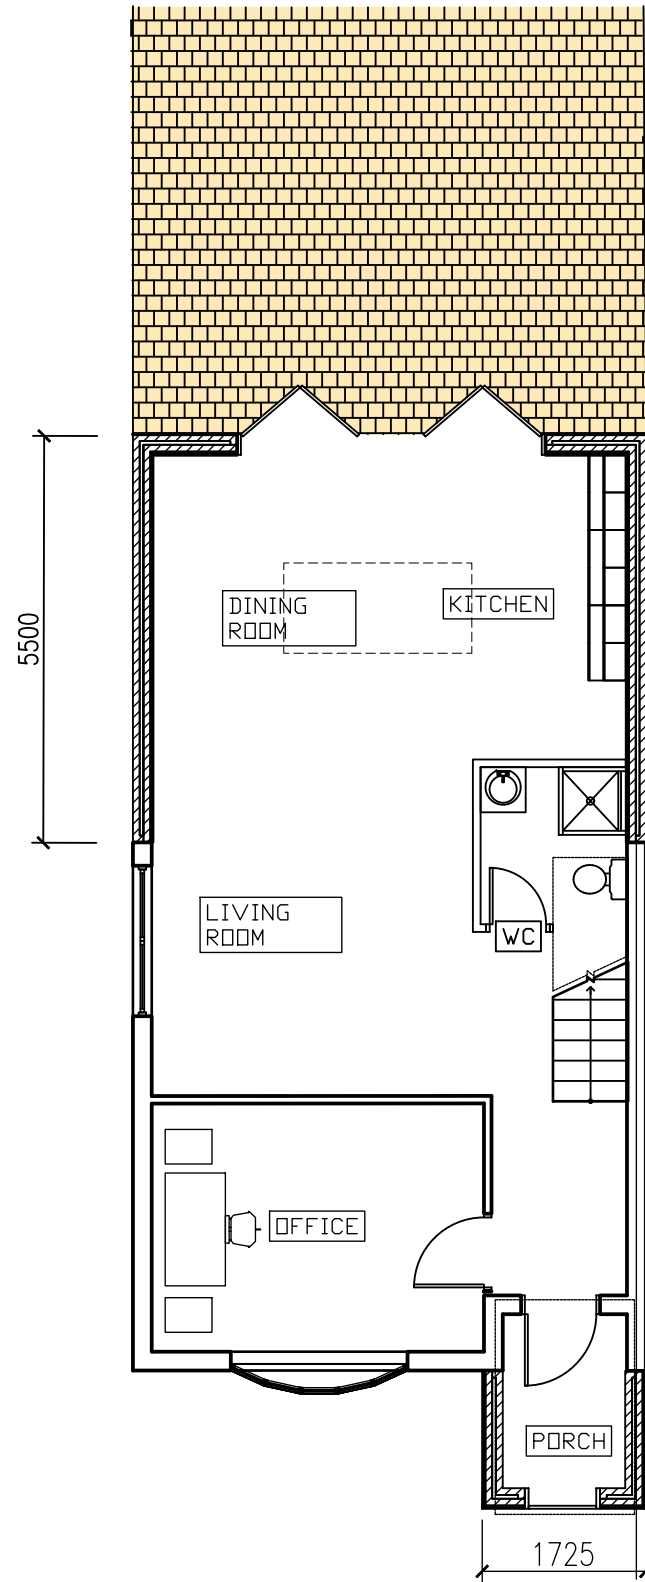


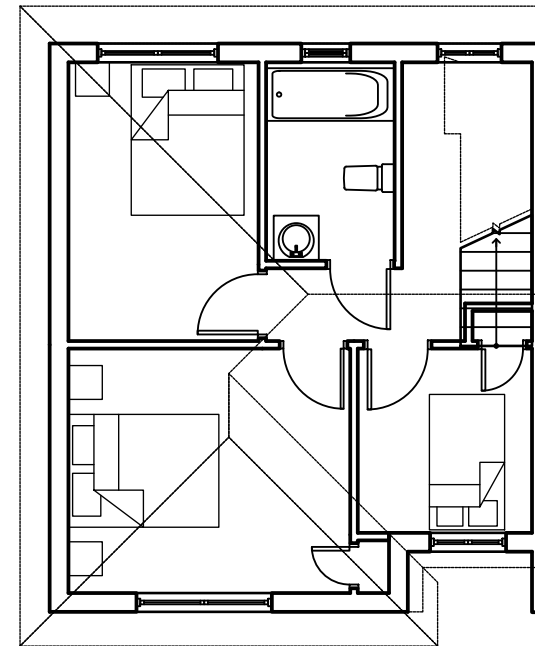

PROPOSED GROUND FLOOR PLAN

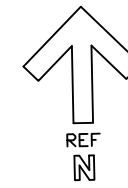

PROPOSED FIRST FLOOR PLAN

Project 37 CASTLETON ROAD
RUISLIP
HA4 9QQ

PROPOSED FLOOR PLANS

Scale	Drawing No.	Date
1:100	37/HA4/2024-01	Oct 2024