



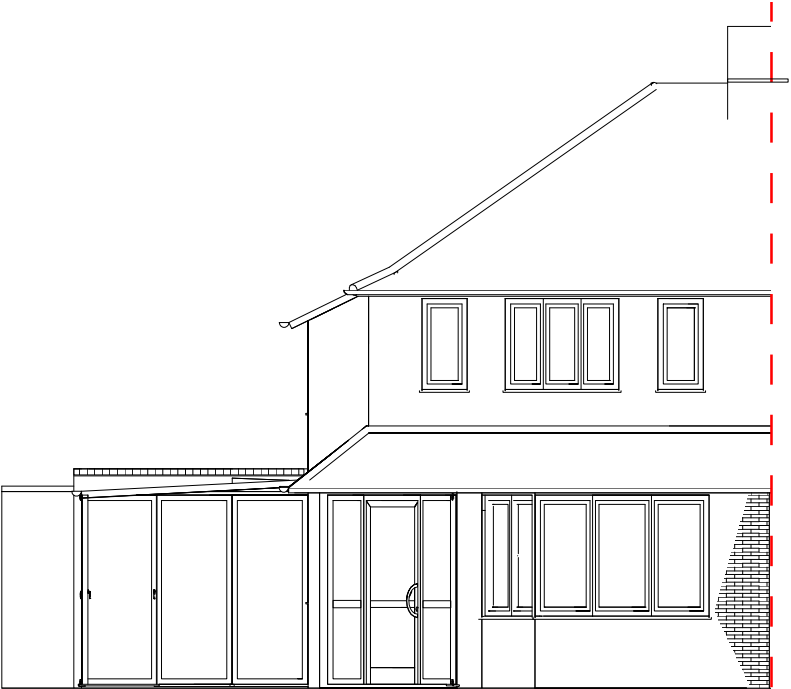


Front Elevation

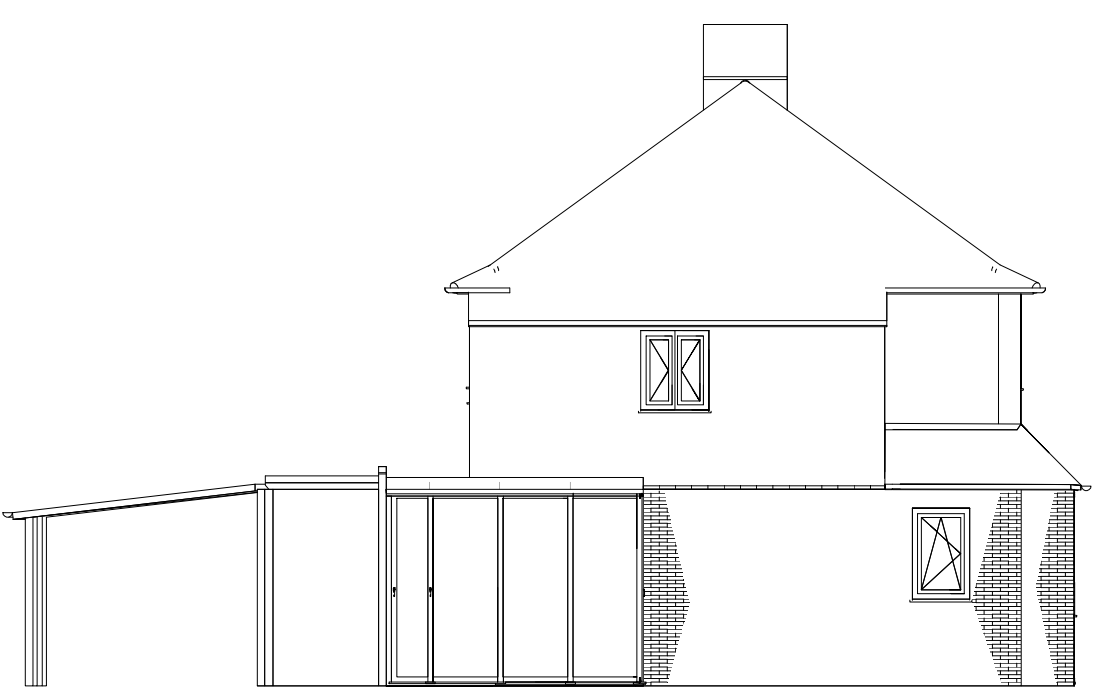


Side Elevation



Rear Elevation

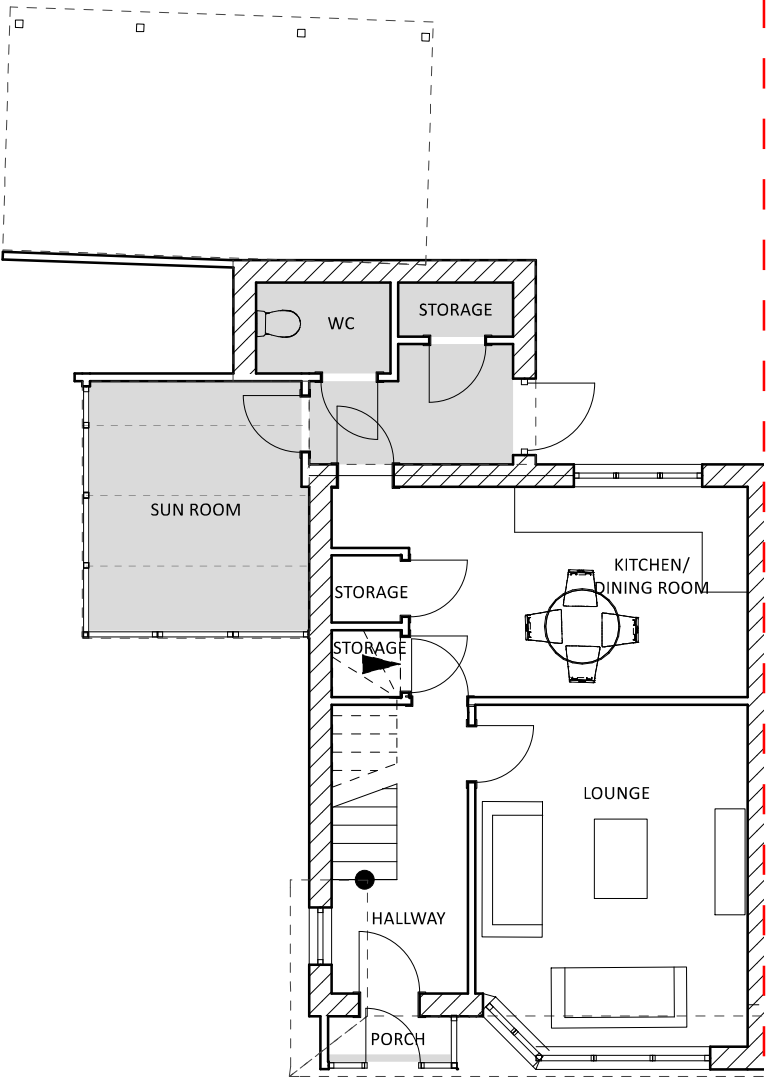

Ground Floor Plan

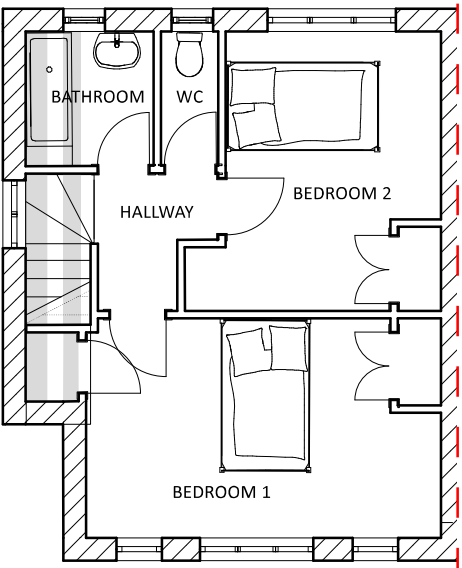

First Floor Plan



1:100 Scale Bar

Drawing title: Existing Elevations & Floor Plans			Client: Chanchal Chadha Uxbridge	
Drawing no. 9Lavender/2026/001	Scale: 1:100	Date created: 09/06/2026		