



Location Plan 1:1250 Scale

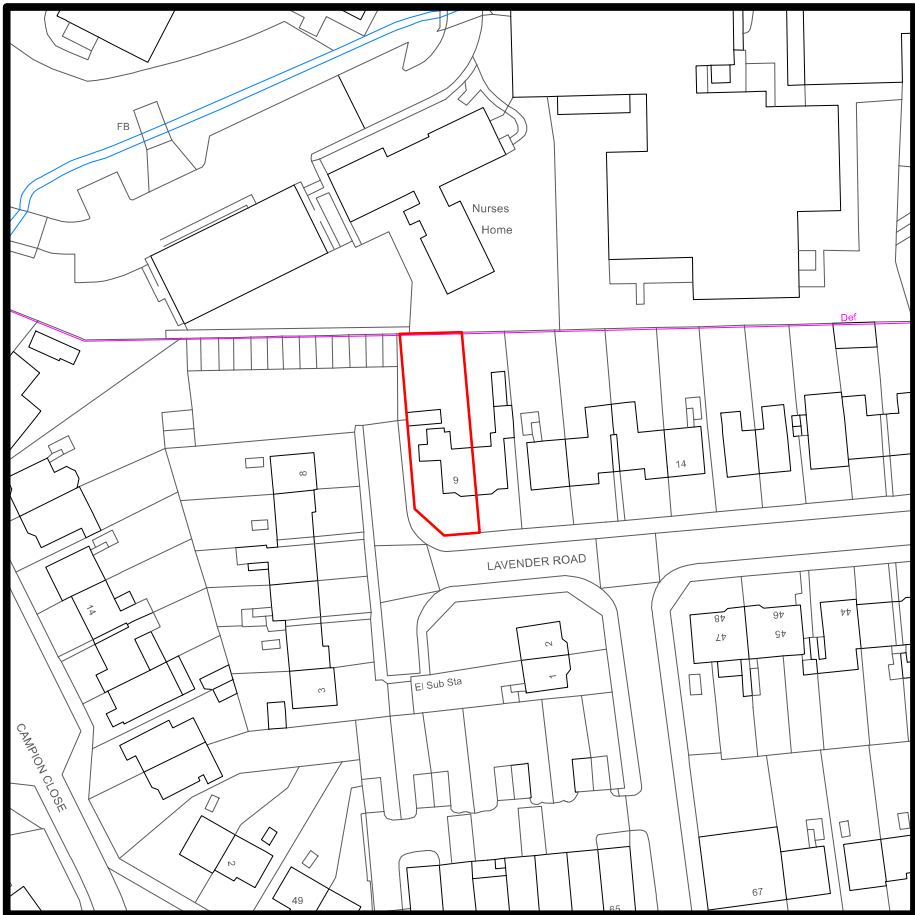


1:1250 Scale Bar



1:200 Scale Bar

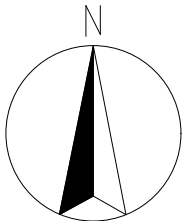

Existing Site Plan 1:200 Scale

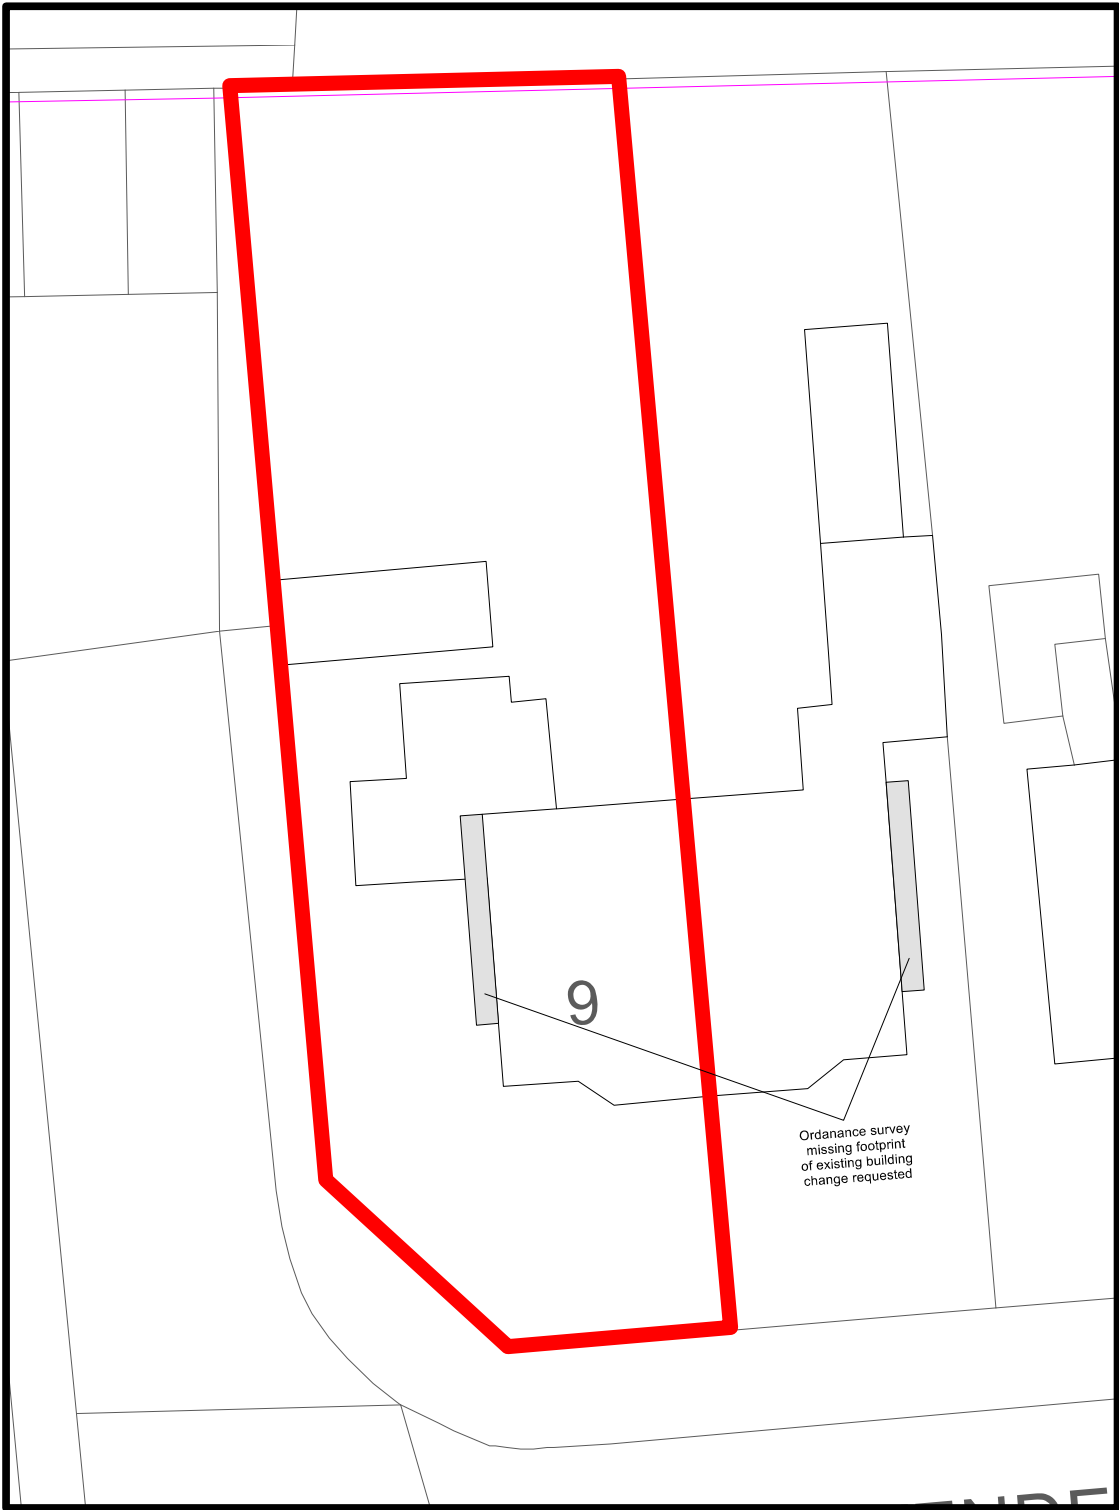

Drawing title:
Location & Existing Site Plan

Drawing no.
9Lavender/2026/004

Scale:
1:1250 & 1:200

Date created:
09/06/2026

Client:
Chanchal Chadha
Uxbridge