



Materials to match
existing house

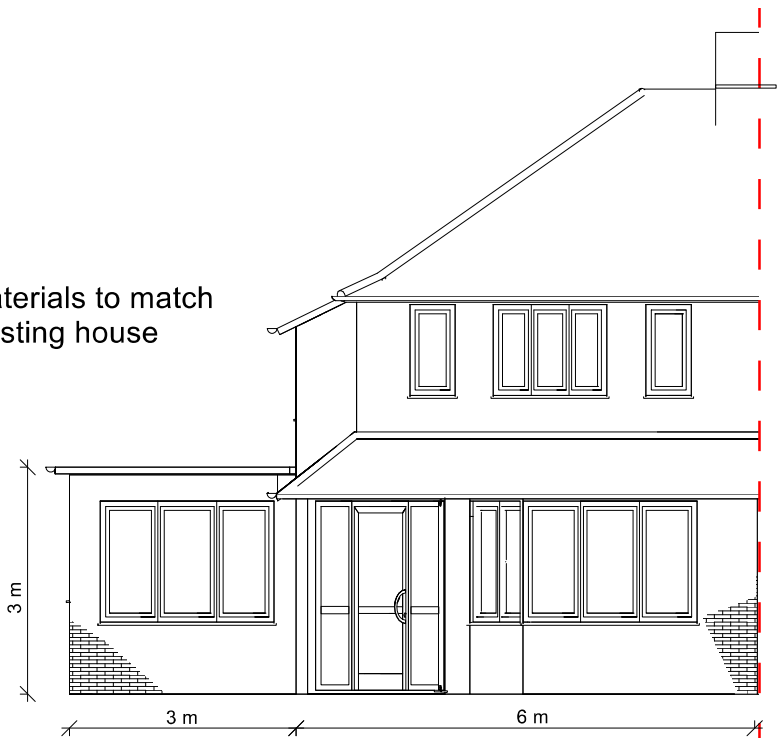

Front Elevation


* Obscure Glass

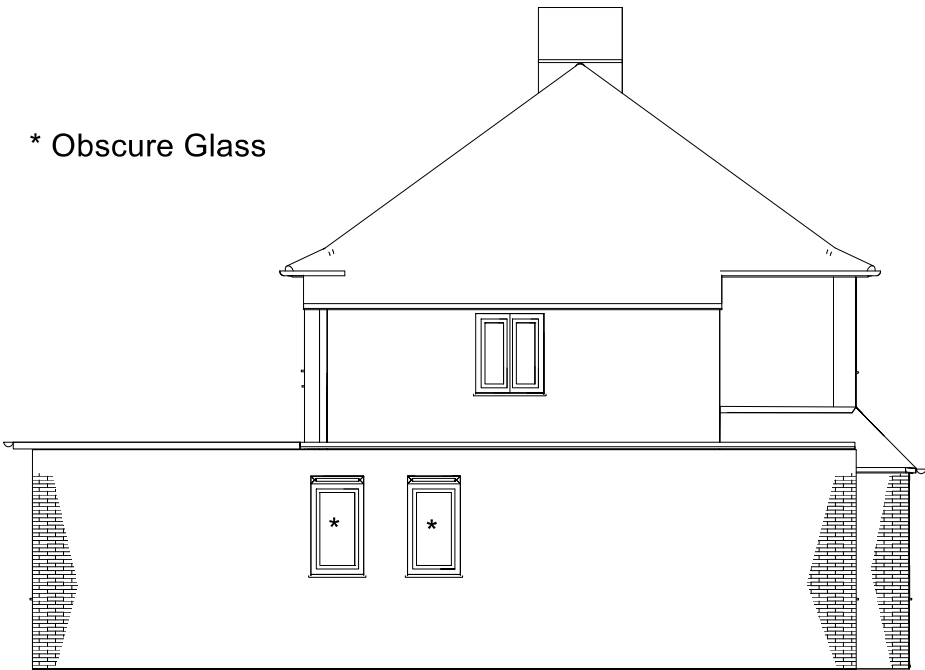


Side Elevation




Rear Elevation

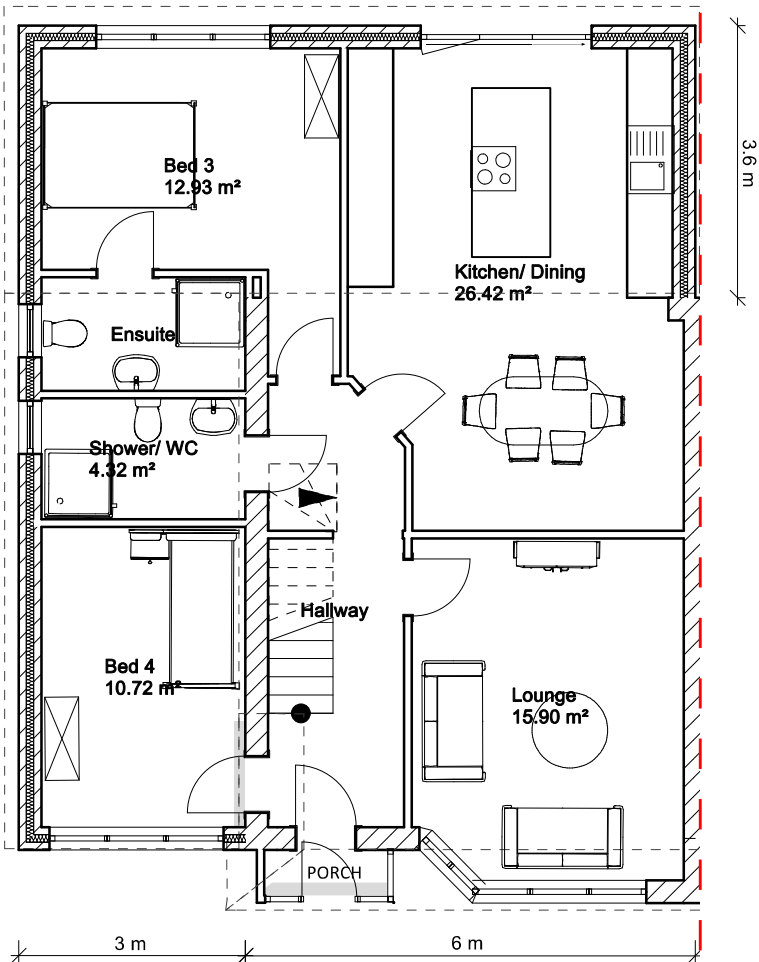

Ground Floor Plan

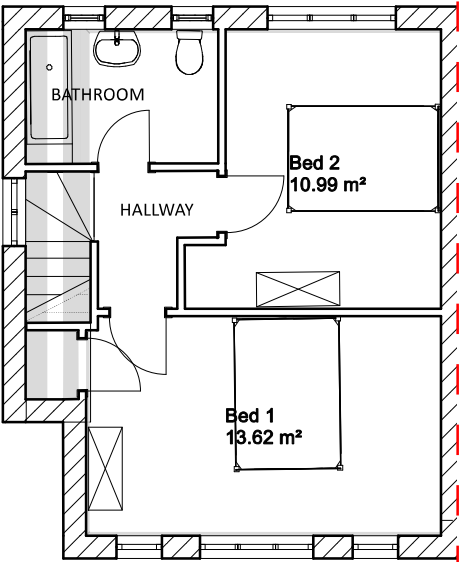

First Floor Plan

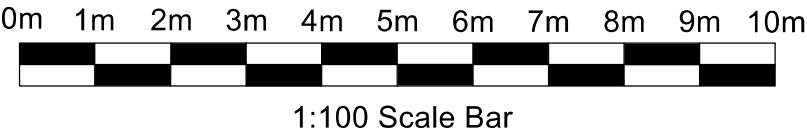

Drawing title: Existing Elevations & Floor Plans			Client: Chanchal Chadha Uxbridge	
Drawing no. 9Lavender/2026/002	Scale: 1:100	Date created: 09/06/2026		