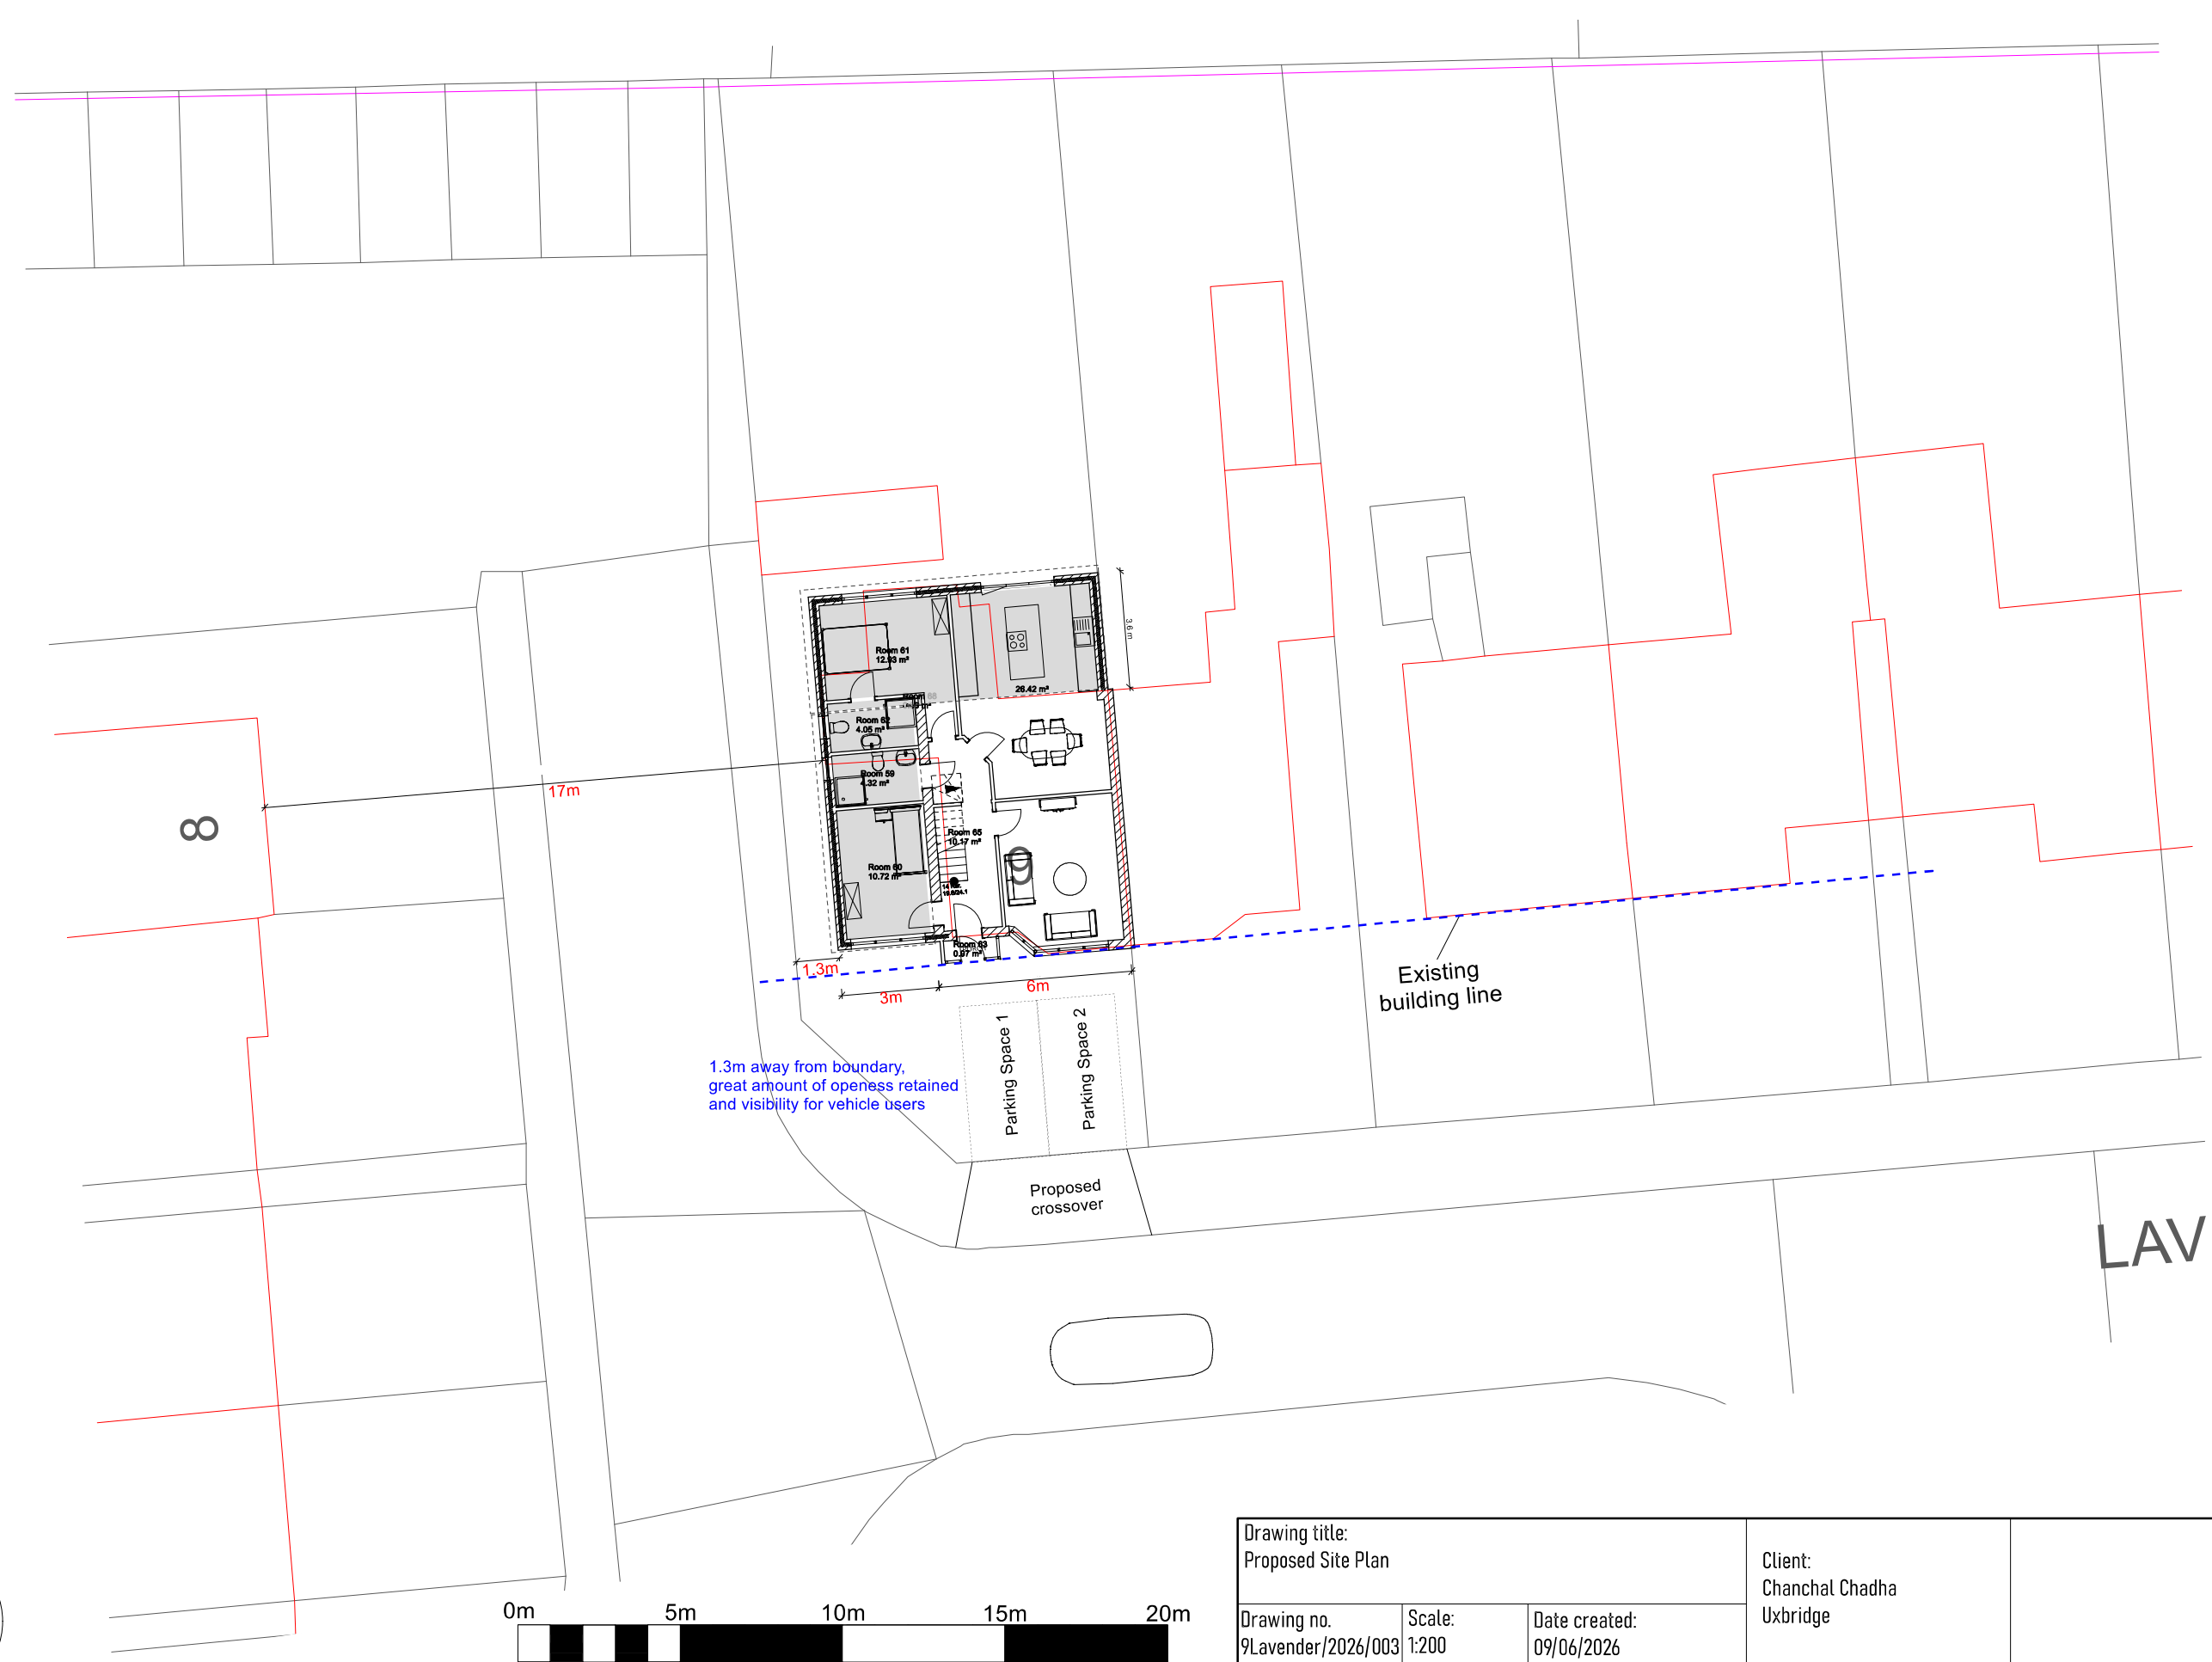


1:200 Scale Bar

Drawing title: Proposed Site Plan			Client: Chanchal Chadha Uxbridge	
Drawing no. 9Lavender/2026/003	Scale: 1:200	Date created: 09/06/2026		