
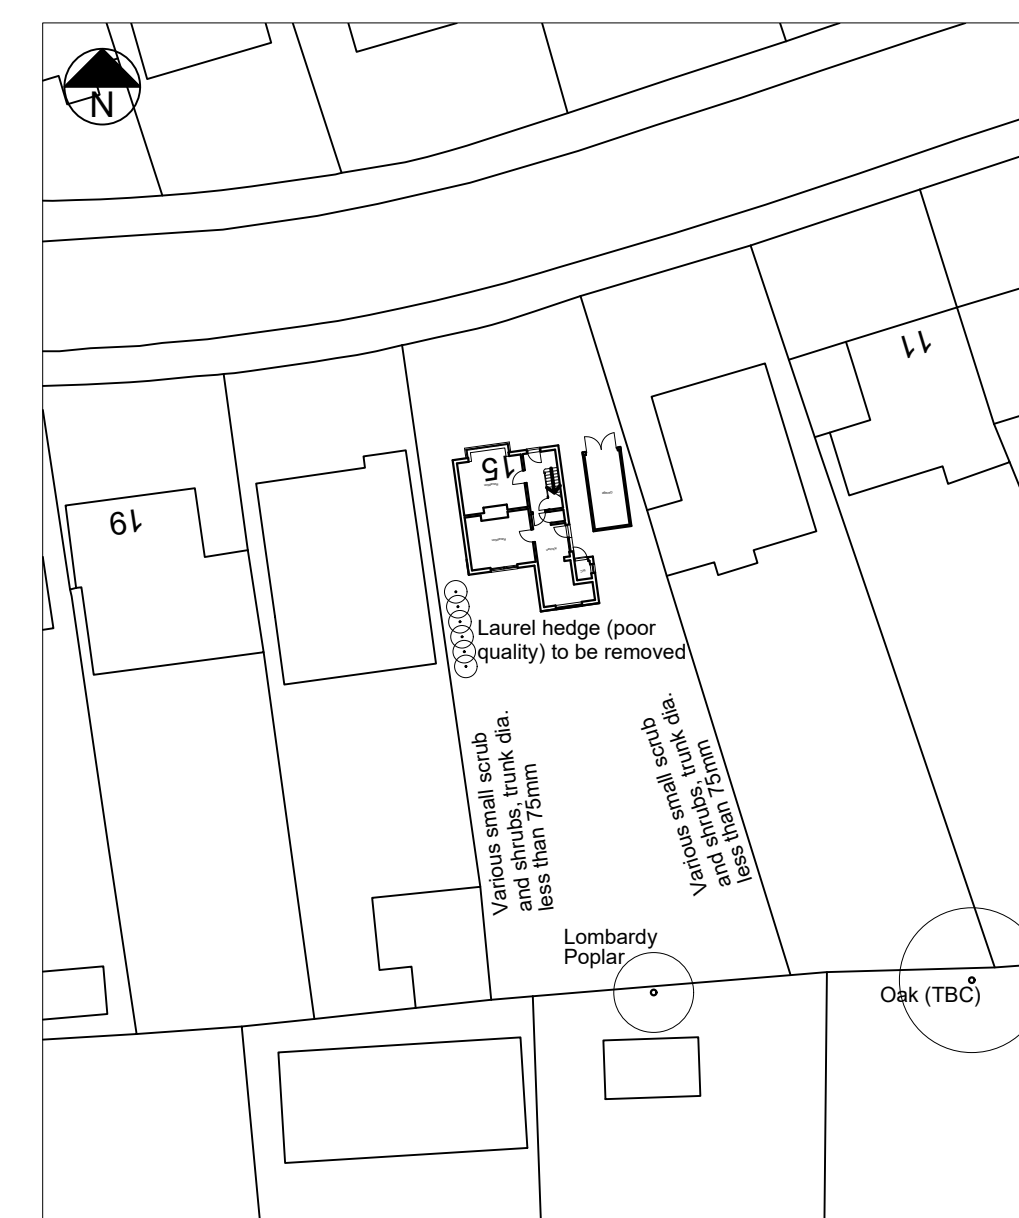
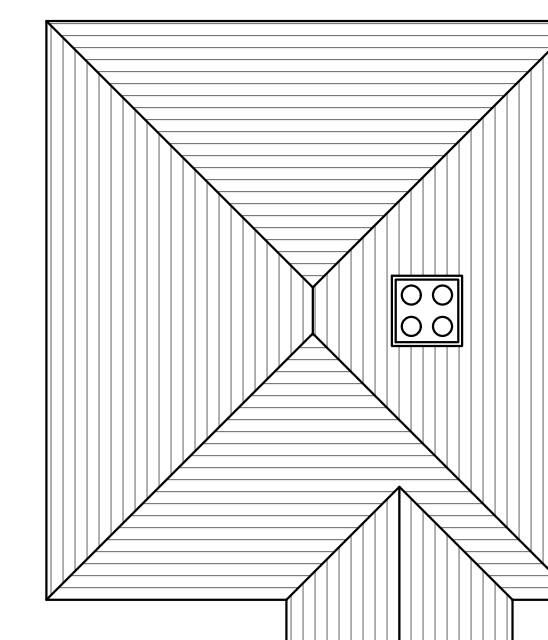
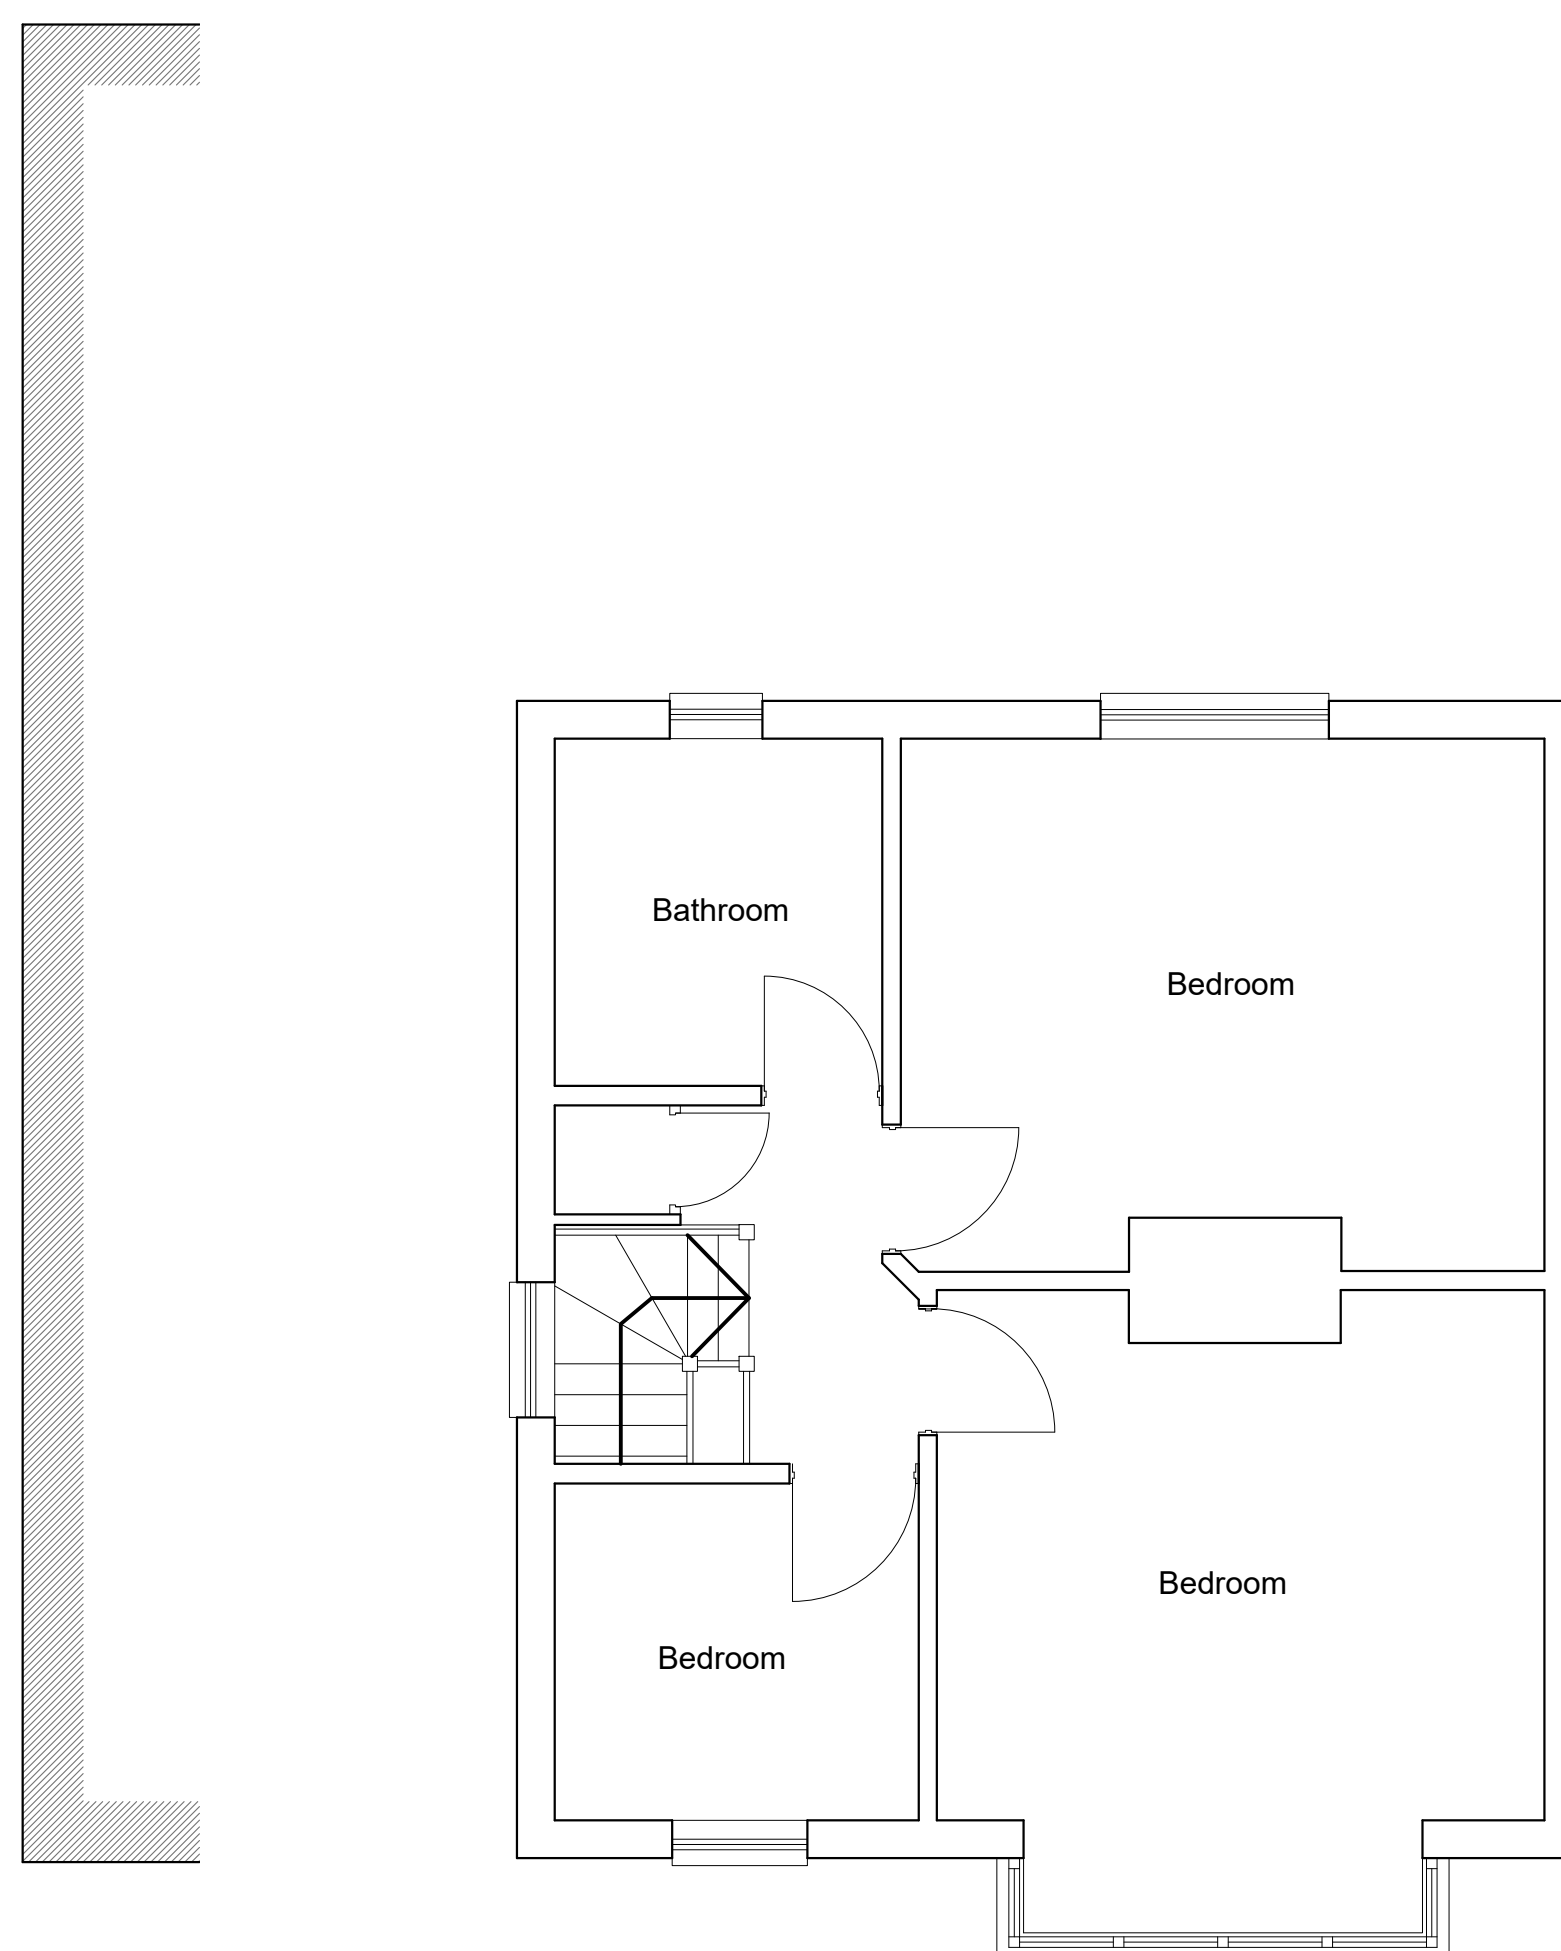
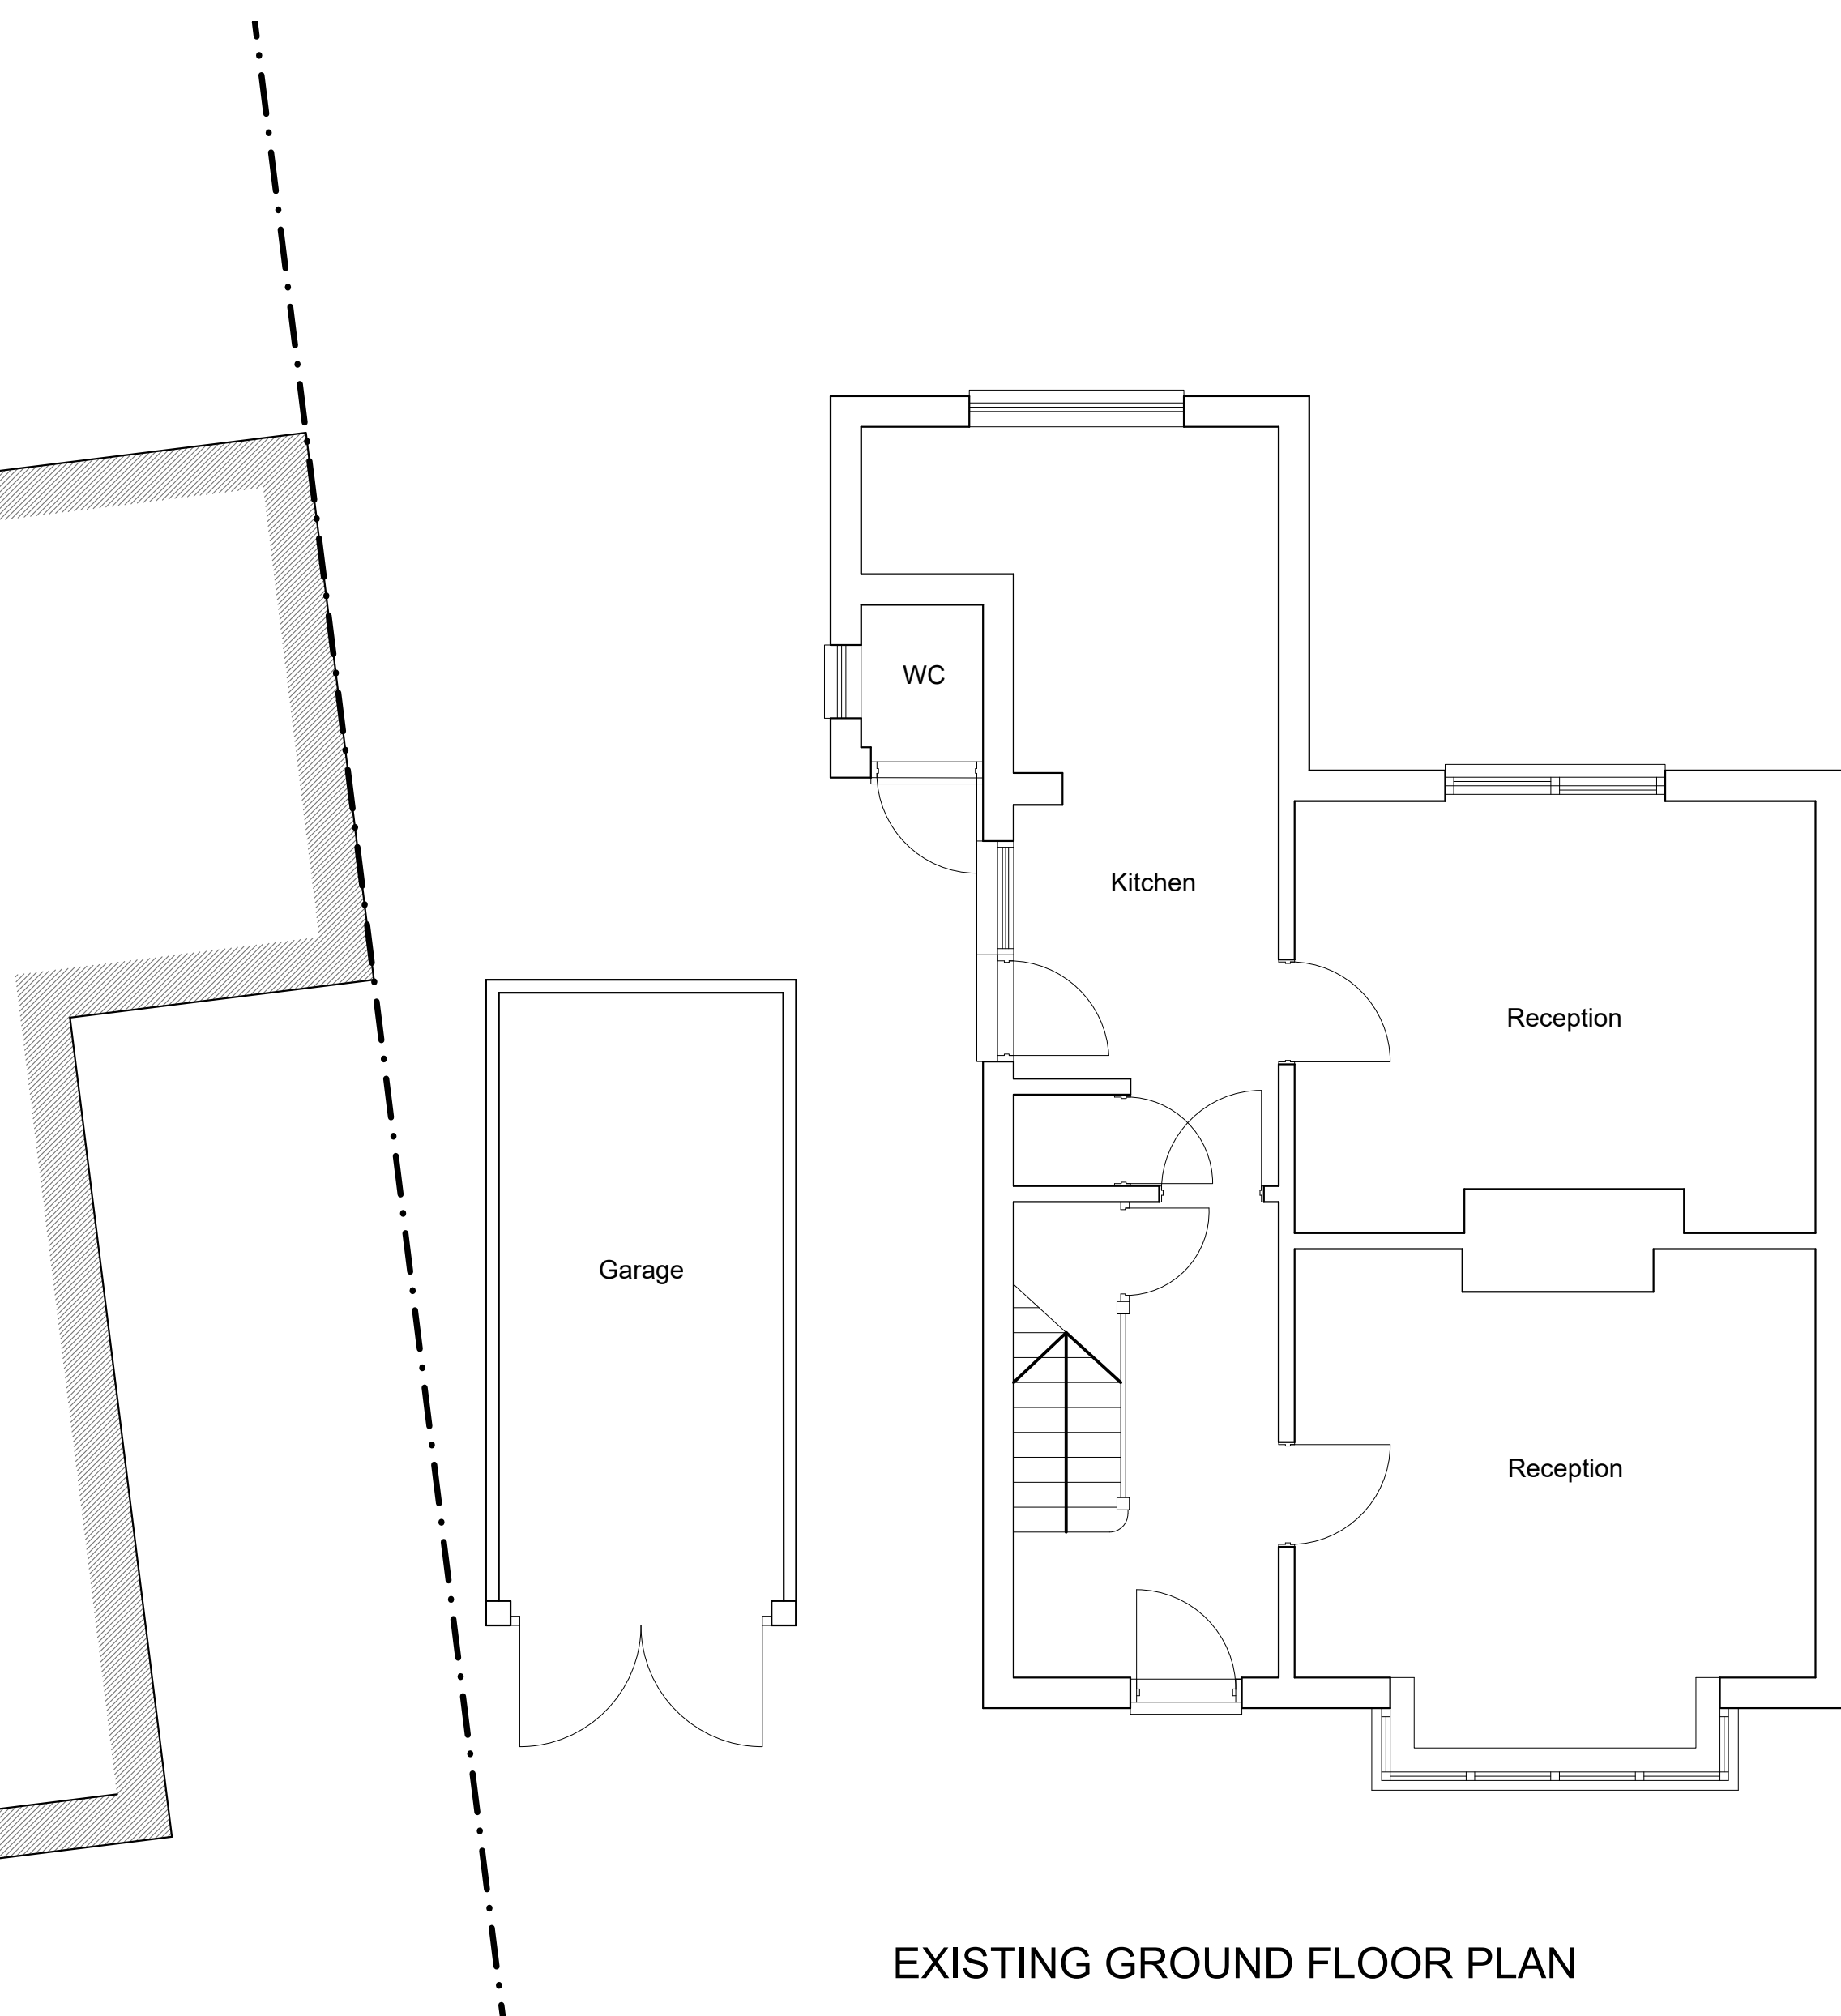
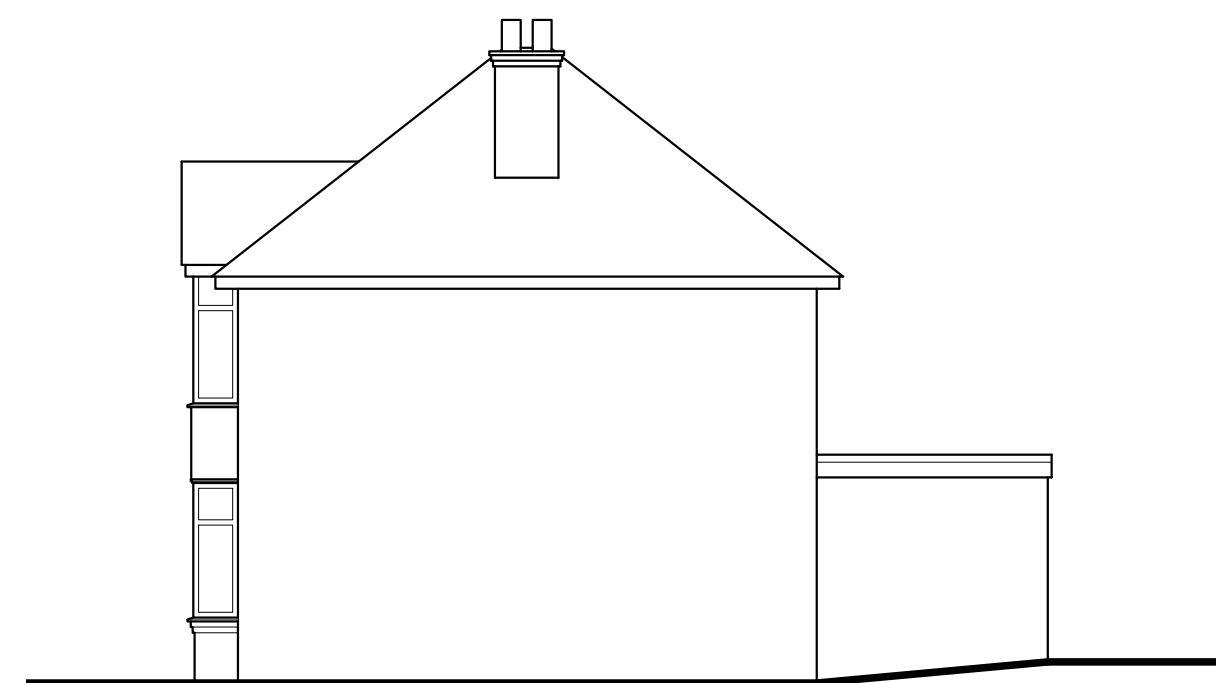


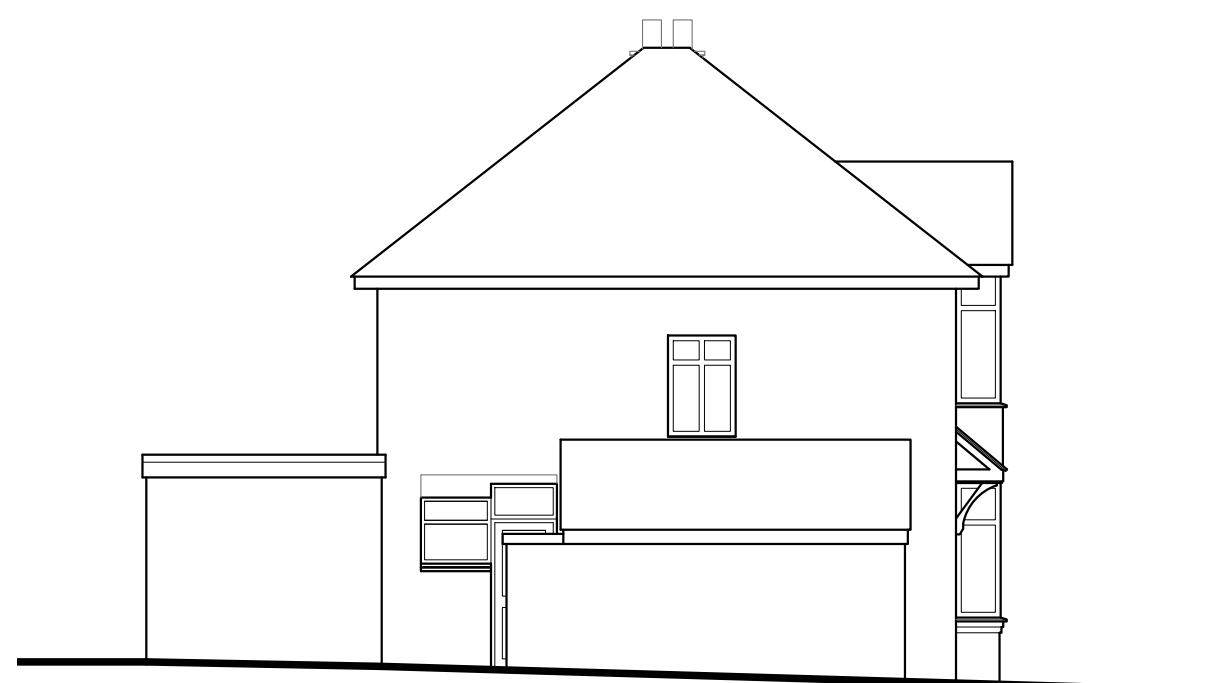



T R Harris Design & Surveying Services
559 Rayners lane, Pinner, Middlesex HA5 5HP
www.trharrisdesign.co.uk Tel: 020 868 5048

PROJECT


15 Manor Road
RUISLIP
HA4 7LA

TITLE

Existing Plans & Elevations

  

SCALE	1:50 & 1:100 @ A1	DRAWING NO. 25/15MR(P)/01
DATE	November 2025	

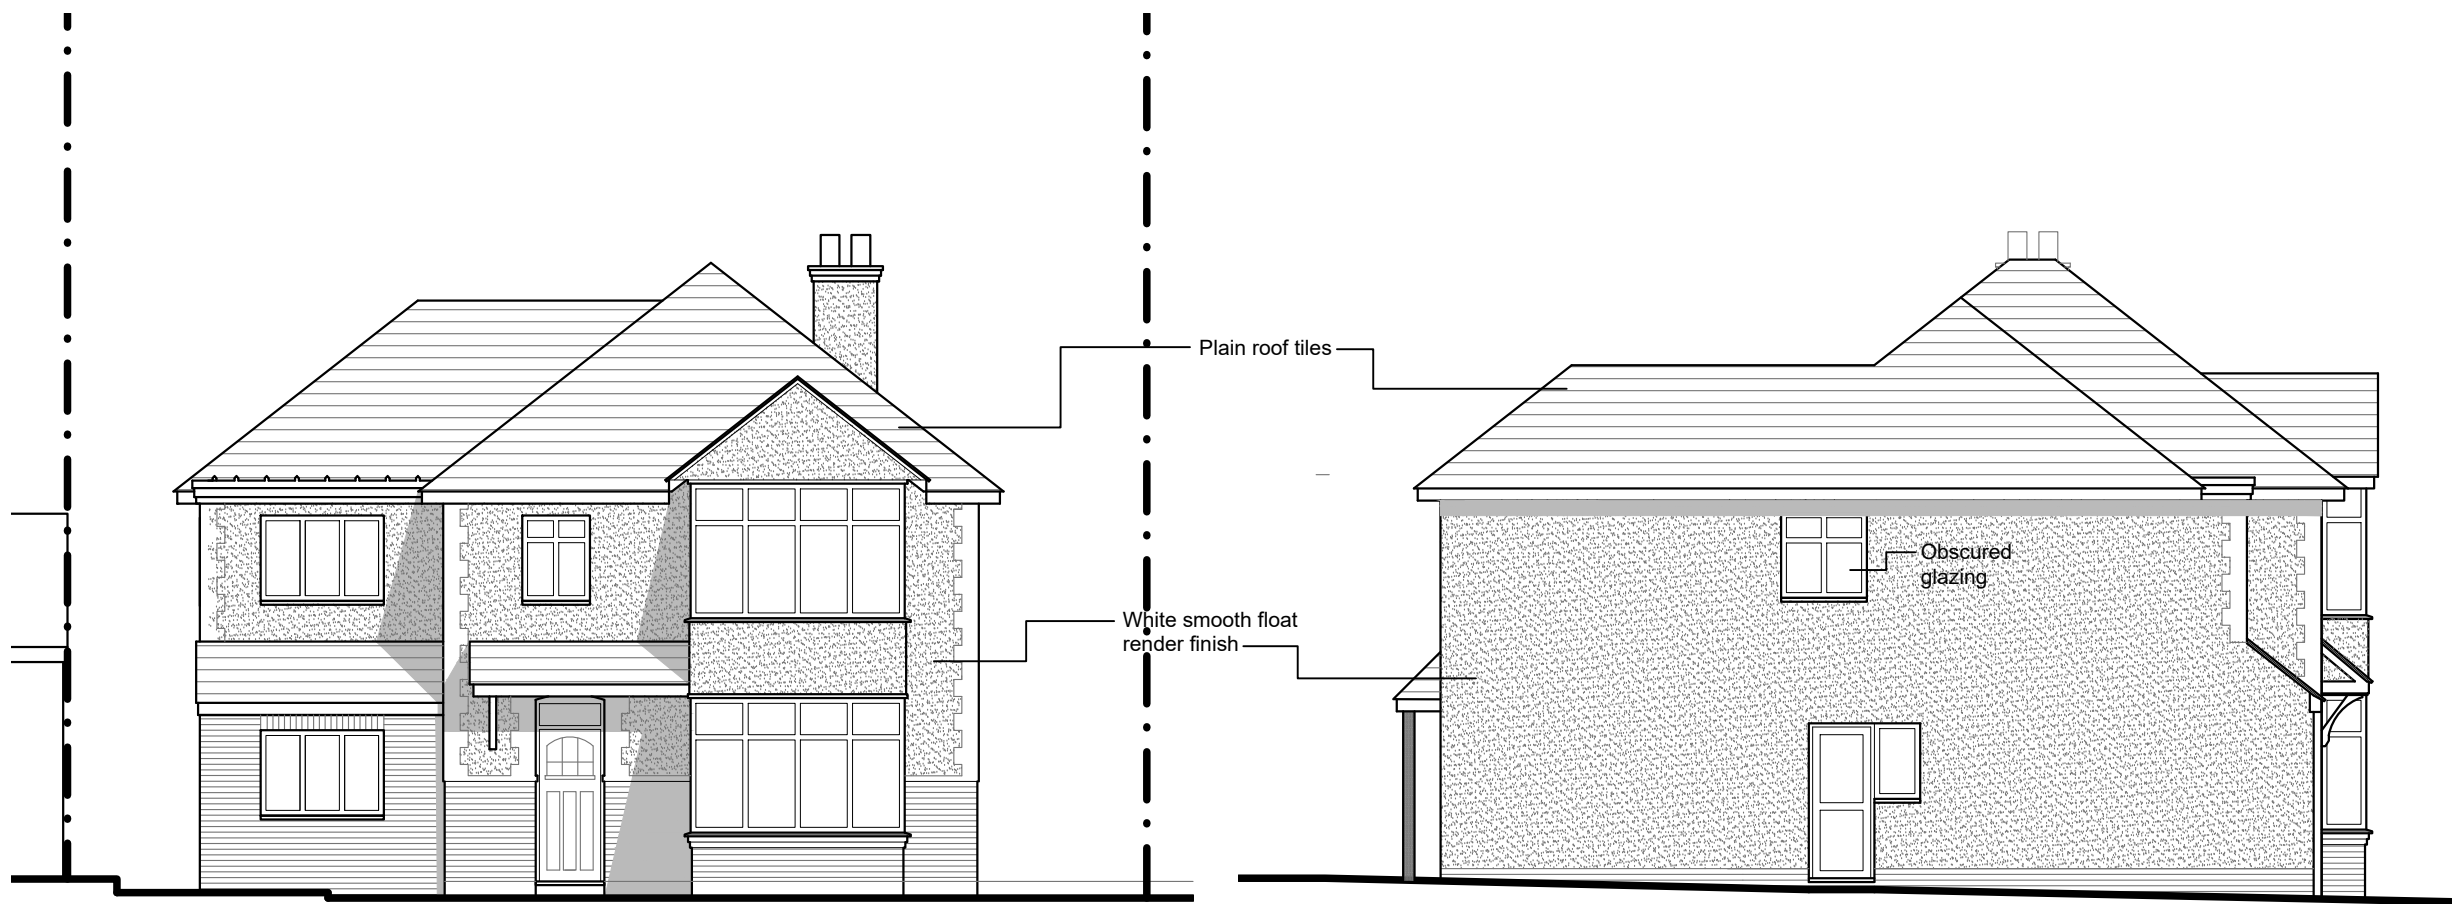


PROPOSED FRONT (NORTH) ELEVATION


PROPOSED SIDE (EAST) ELEVATION




PROPOSED REAR (SOUTH) ELEVATION

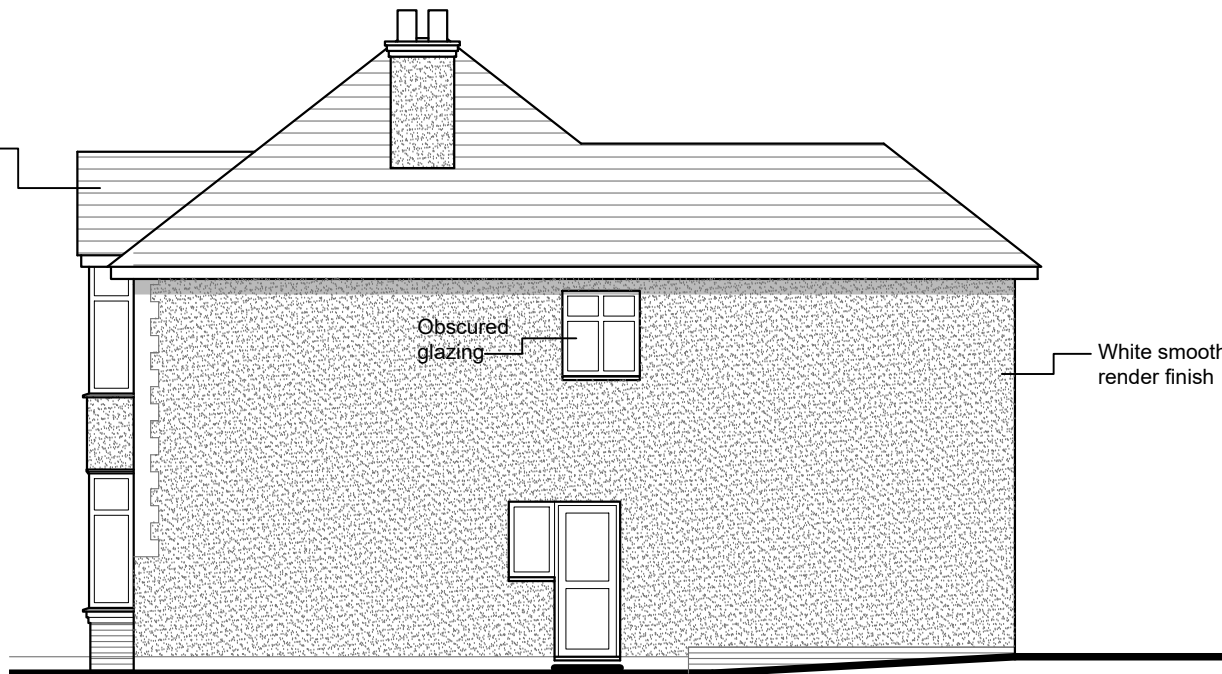


PROPOSED SIDE (WEST) ELEVATION

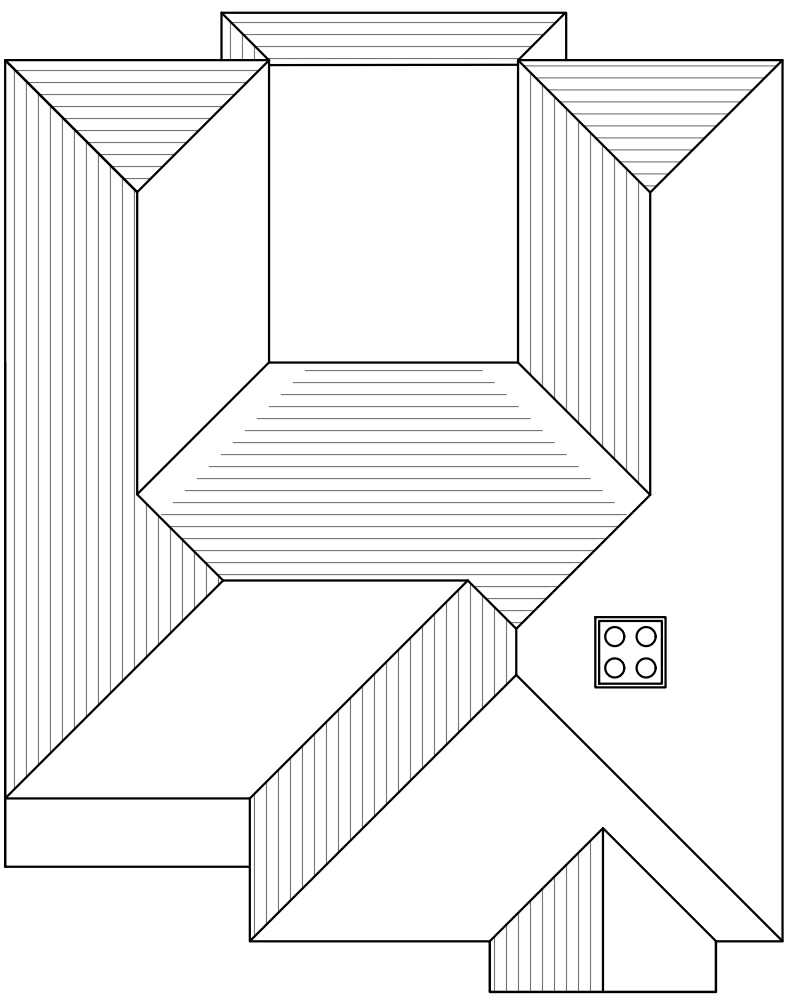


PROPOSED ROOF PLAN

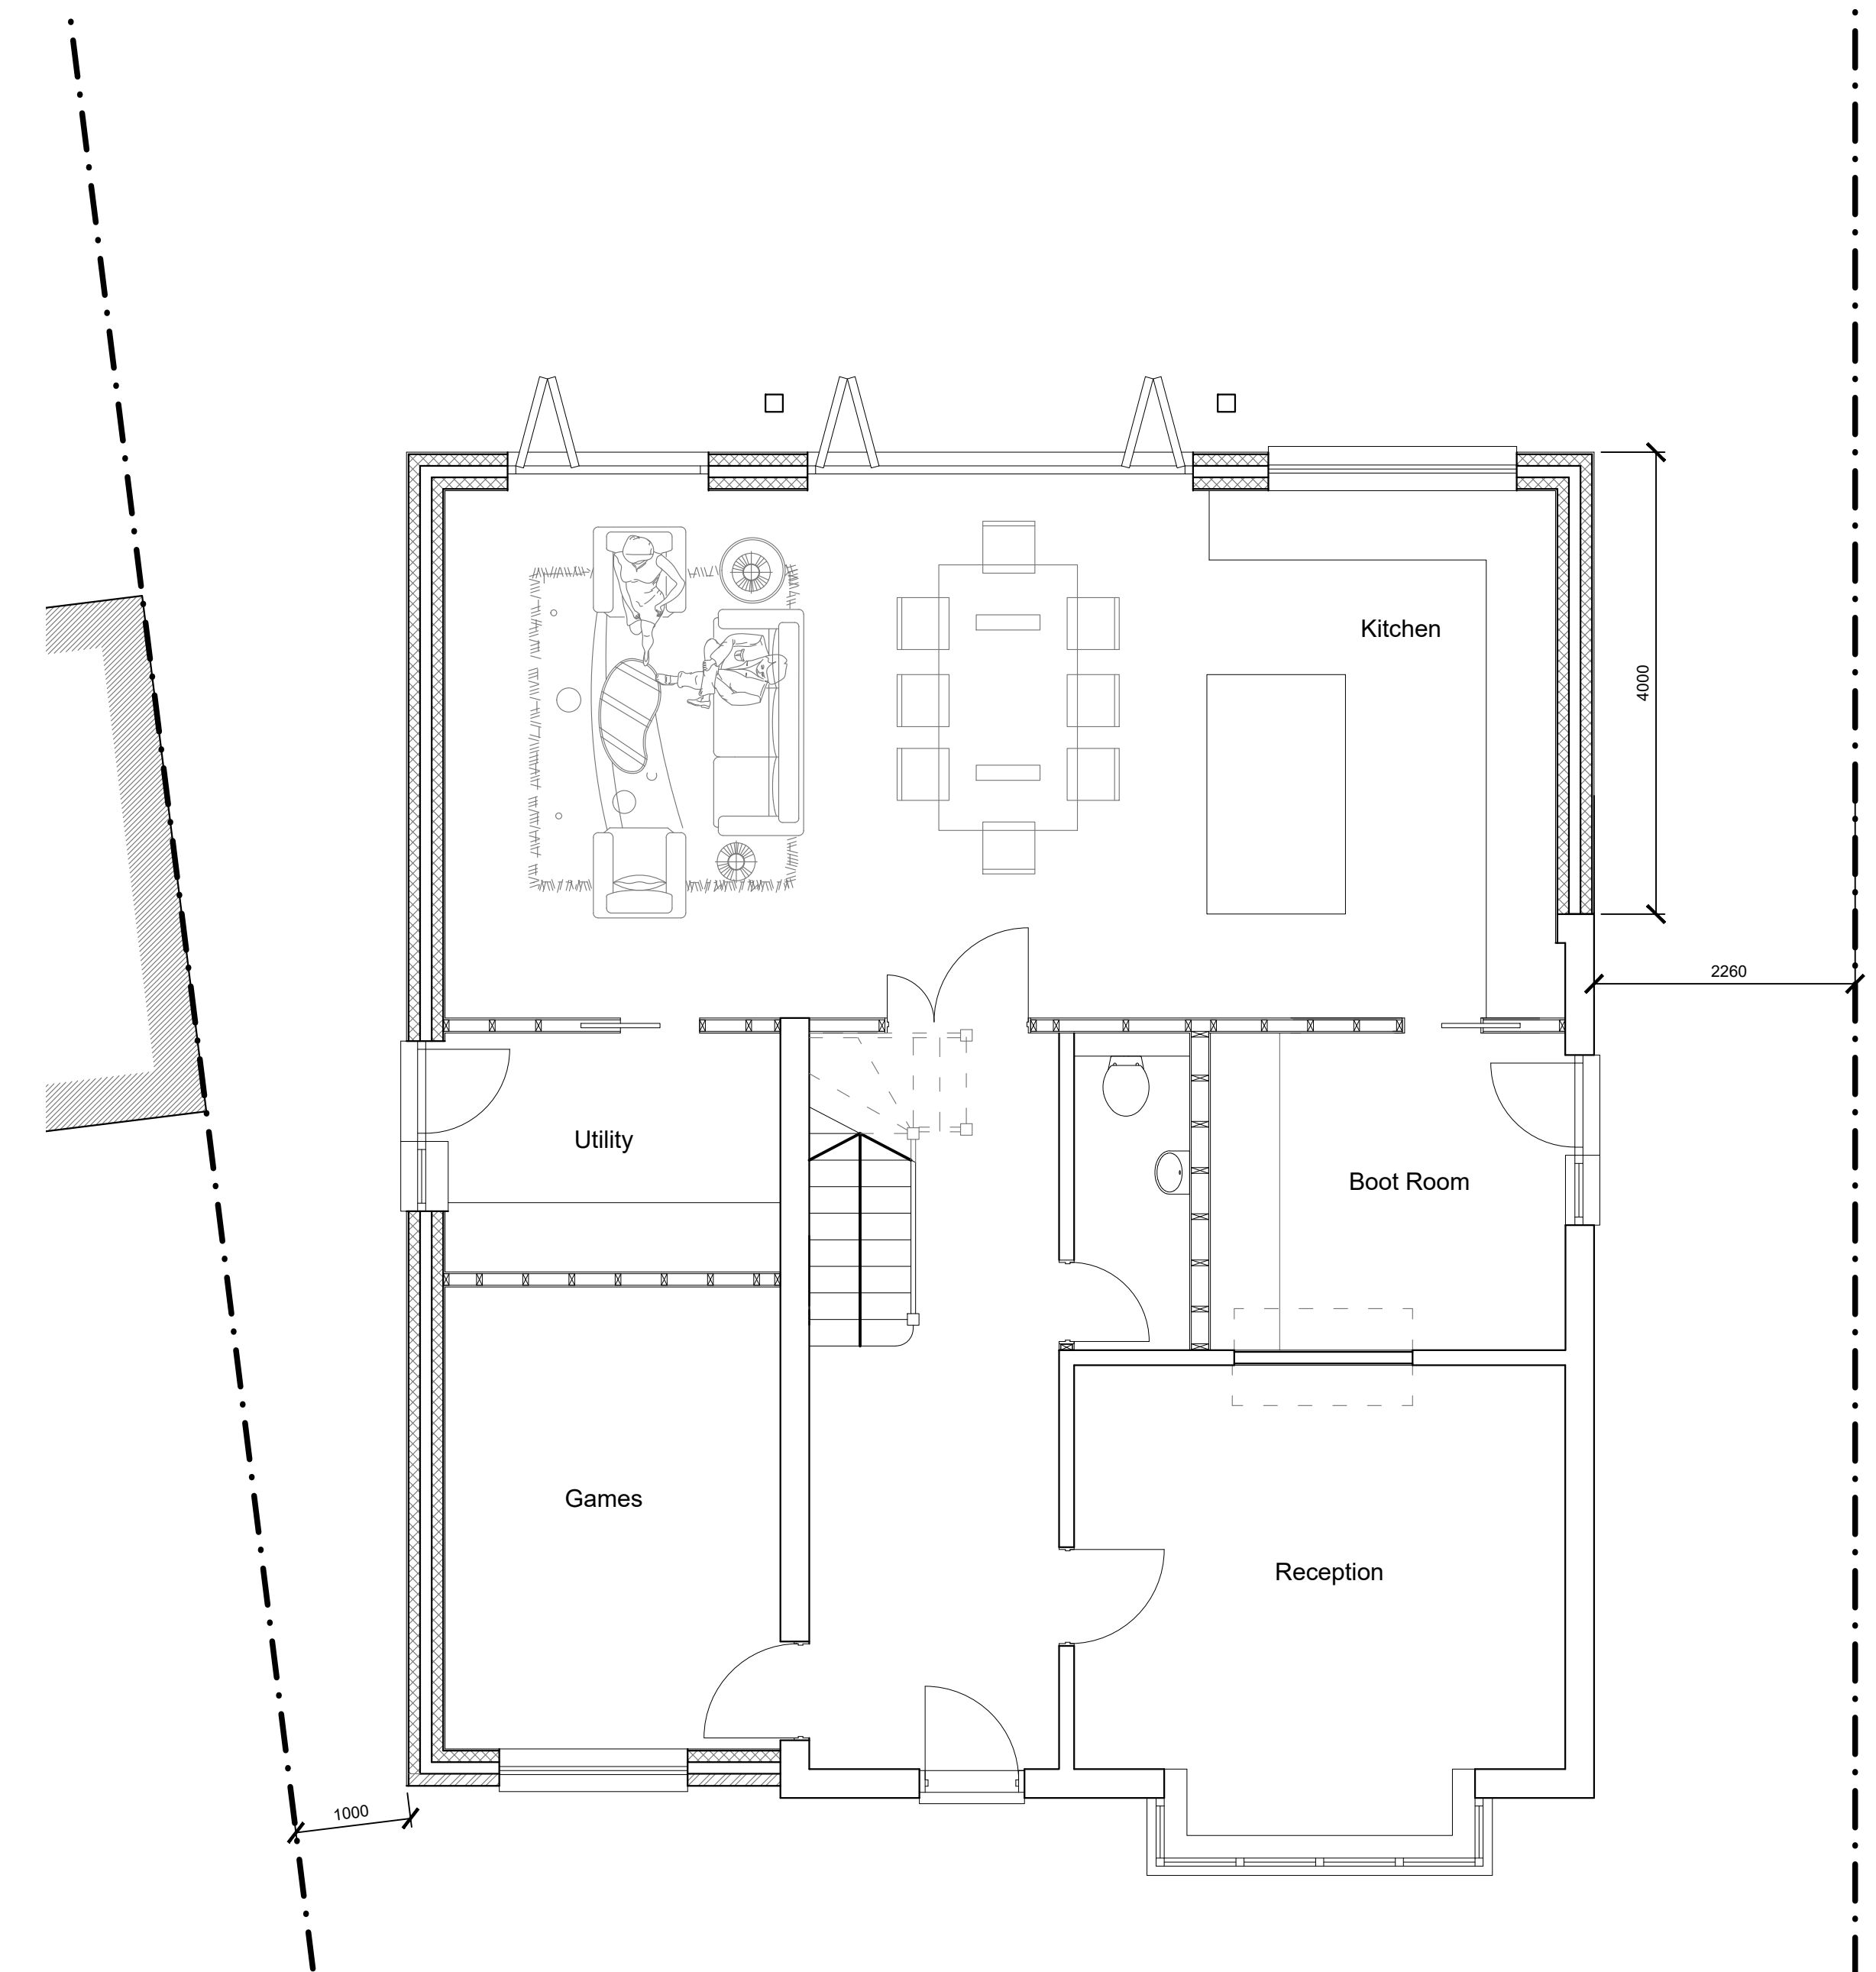

PROPOSED GROUND FLOOR PLAN

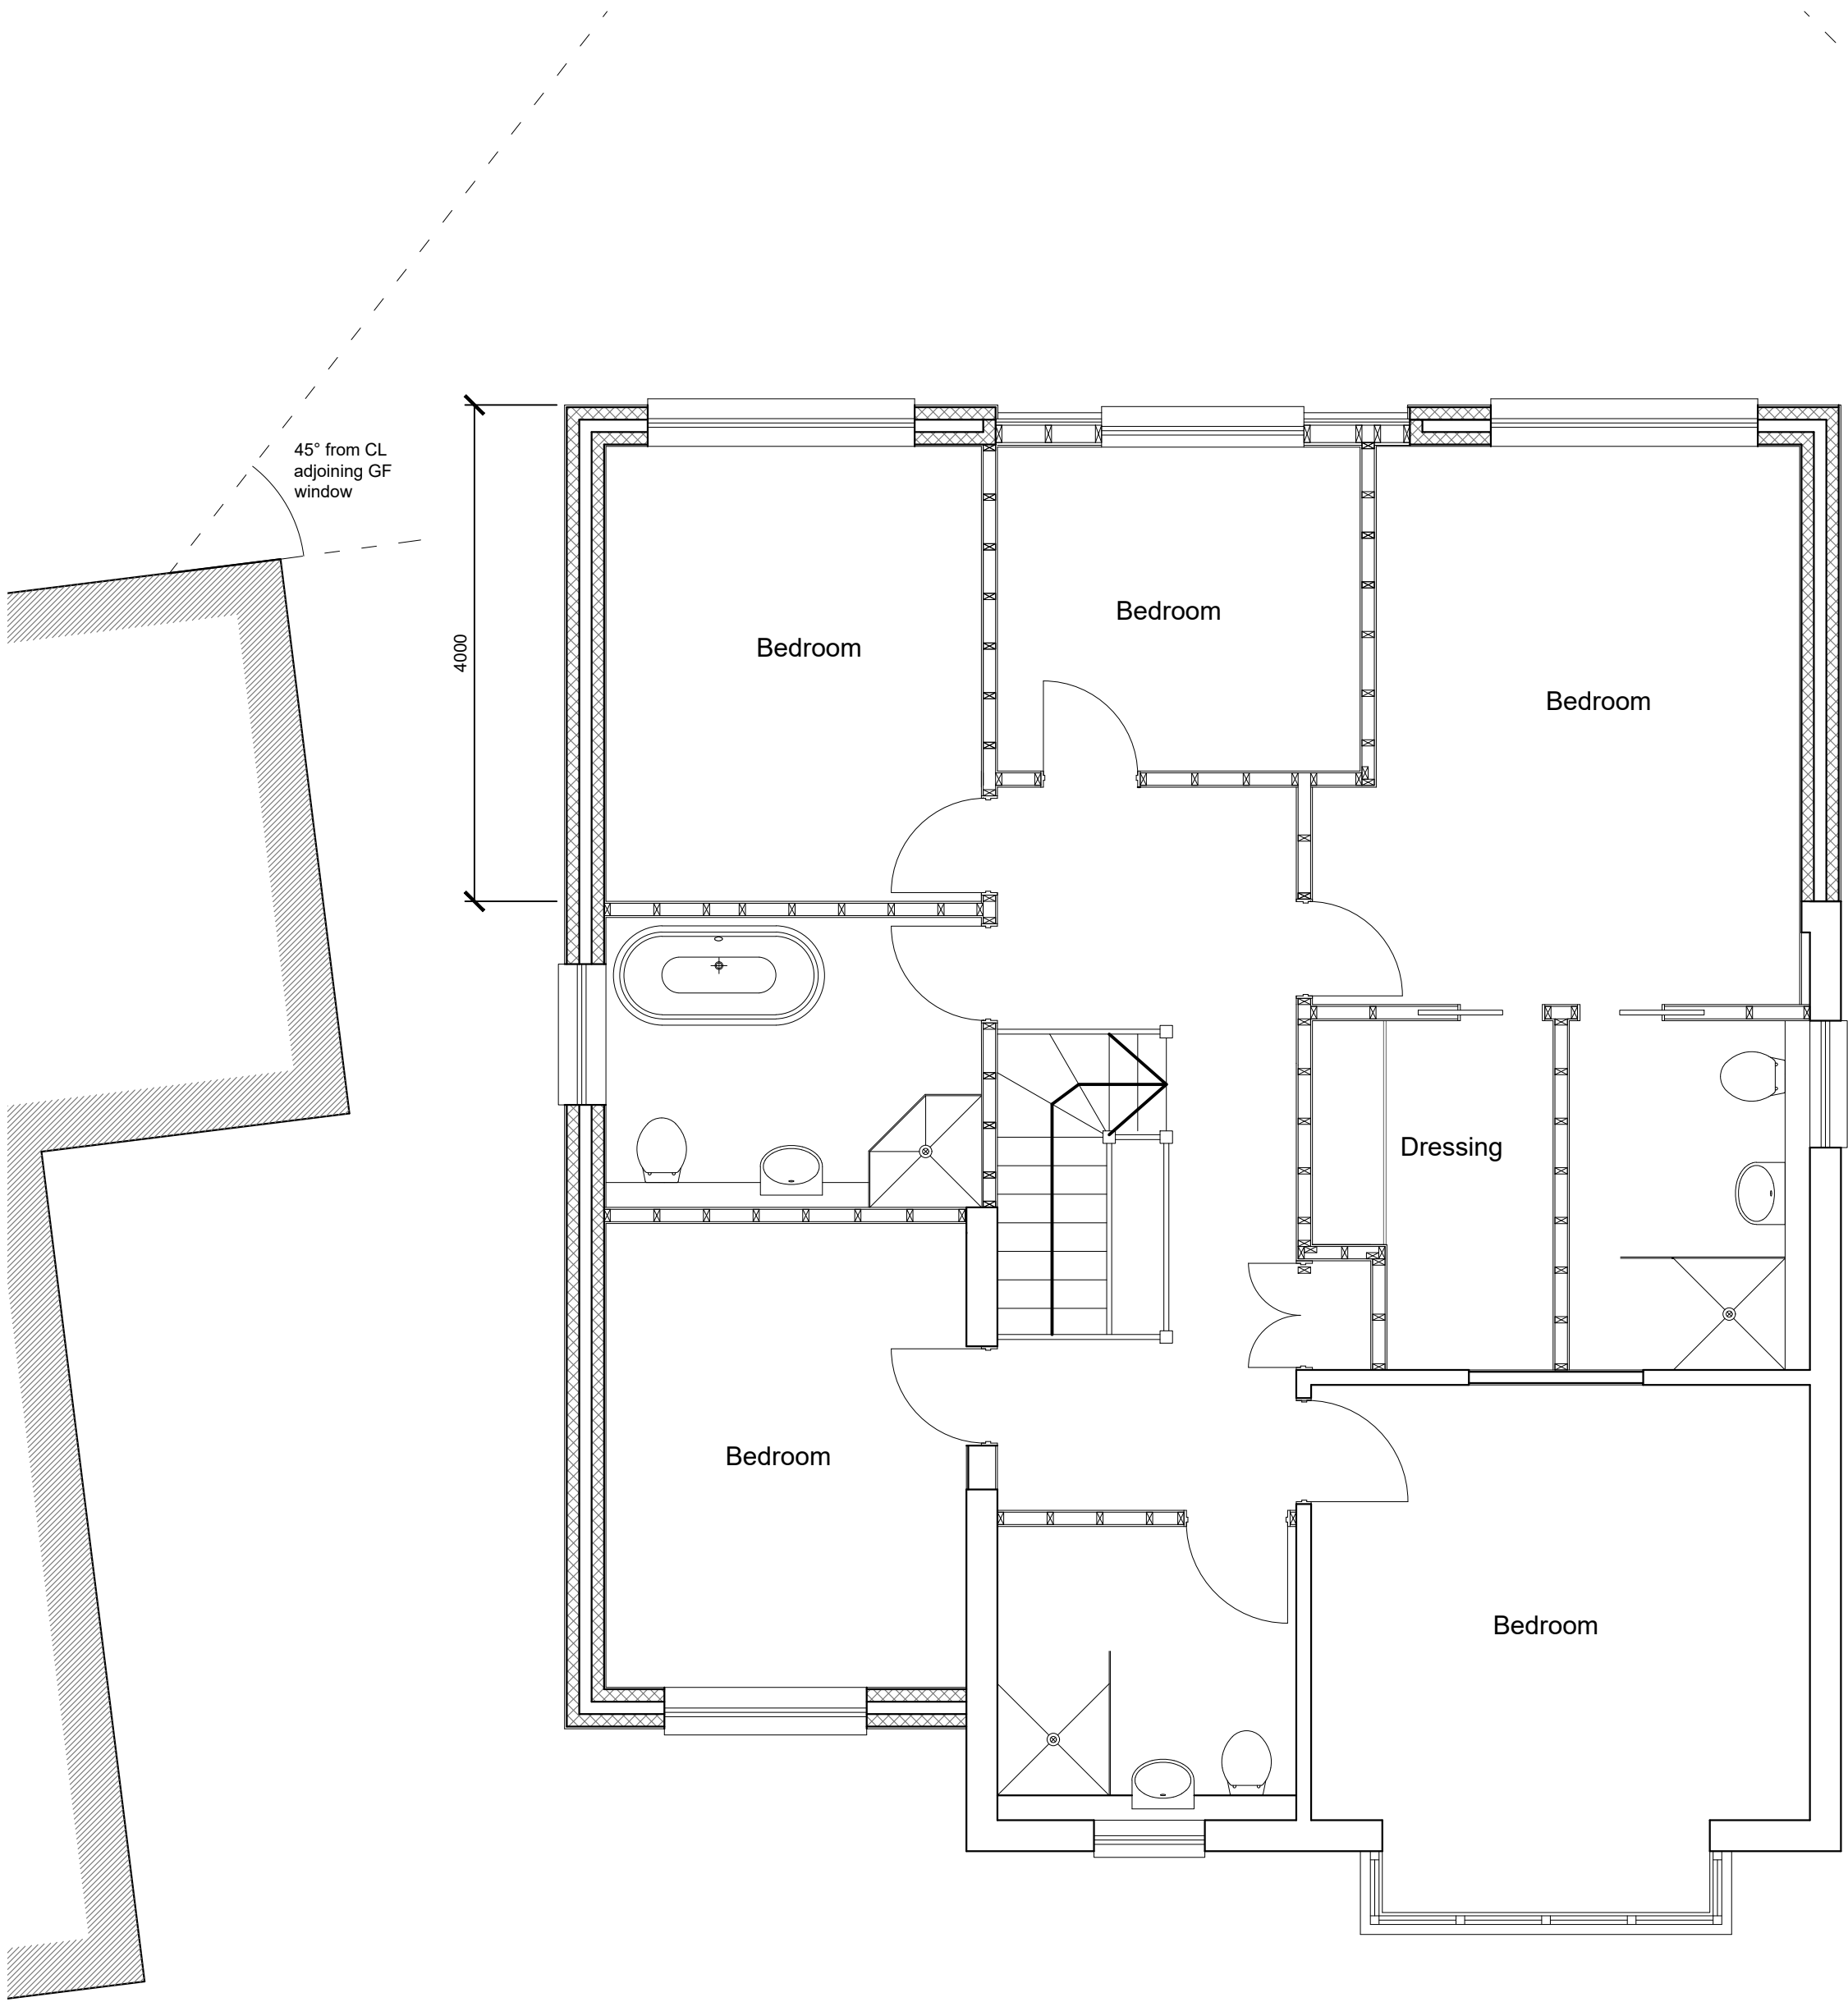

PROPOSED FIRST FLOOR PLAN

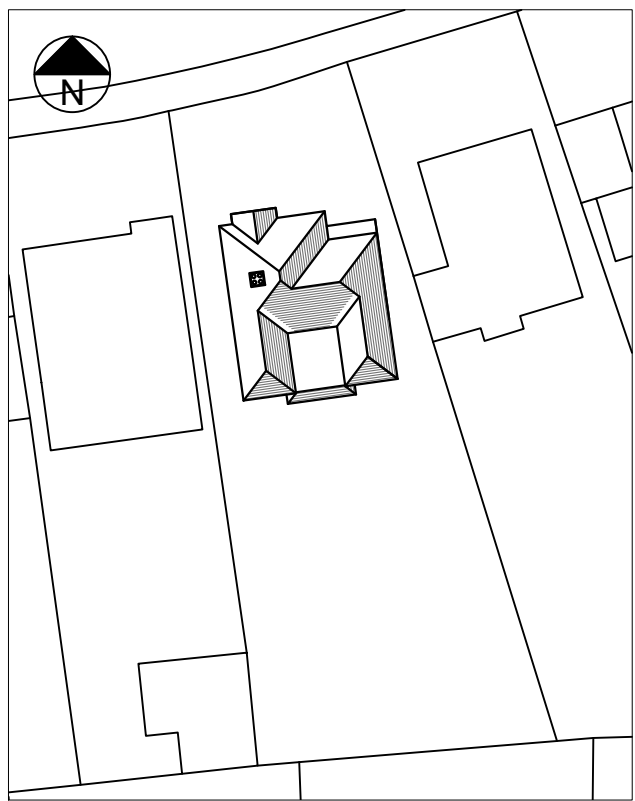

BLOCK PLAN (1:500)

T R Harris Design & Surveying Services
559 Rayners lane, Pinner, Middlesex HA5 5HP
www.trharrisdesign.co.uk Tel: 020 868 5048

PROJECT

15 Manor Road
RUISLIP
HA4 7LA

TITLE

Proposed Plans & Elevations

0 5
SCALE BAR 1:50

0 5 10
SCALE BAR 1:100

0 10 20 30 40 50
SCALE BAR 1:500

SCALE	1:50 & 1:100 @ A1	DRAWING NO.	25/15MR(P)/02
DATE	November 2025		



STREETVIEW

T R Harris Design & Surveying Services
559 Rayners lane, Pinner, Middlesex HA5 5HP
www.trharrisdesign.co.uk Tel: 020 868 5048

PROJECT

15 Manor Road
RUISLIP
HA4 7LA

TITLE

Streetview

0 5 10

SCALE BAR 1:100

SCALE	1:100 @ A3	DRAWING NO.
DATE	November 2025	24/15MR(P)/03