





EXISTING FRONT (NORTH) ELEVATION

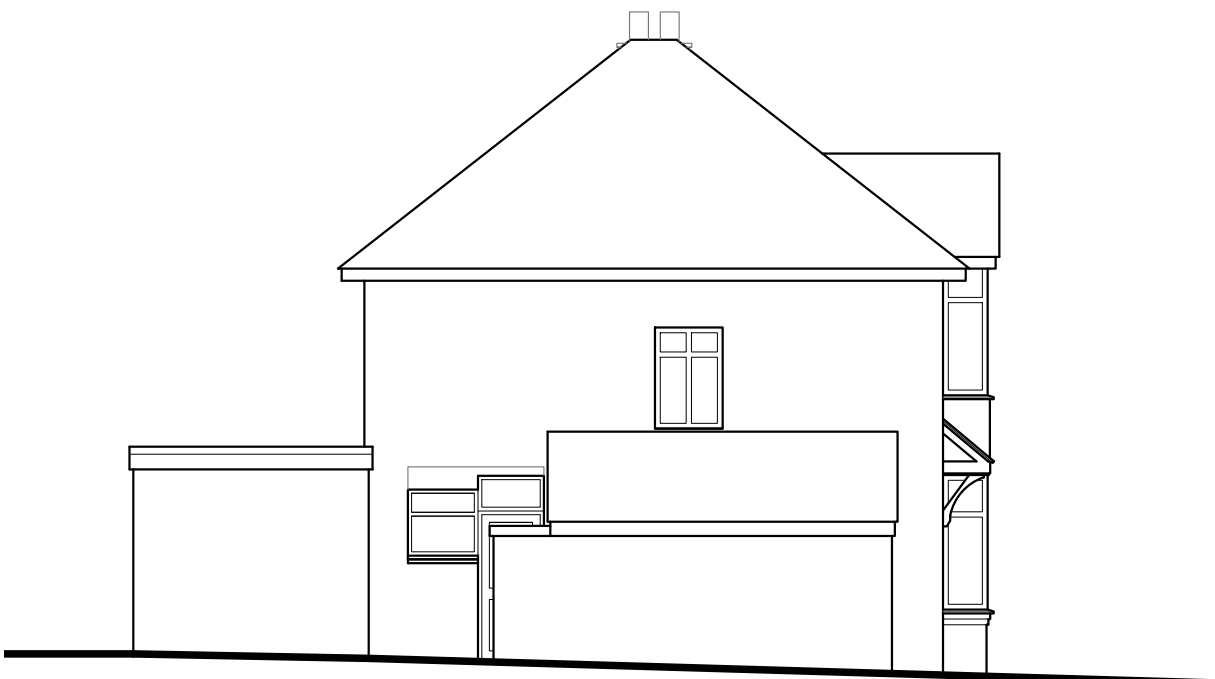

EXISTING SIDE (EAST) ELEVATION




EXISTING REAR (SOUTH) ELEVATION

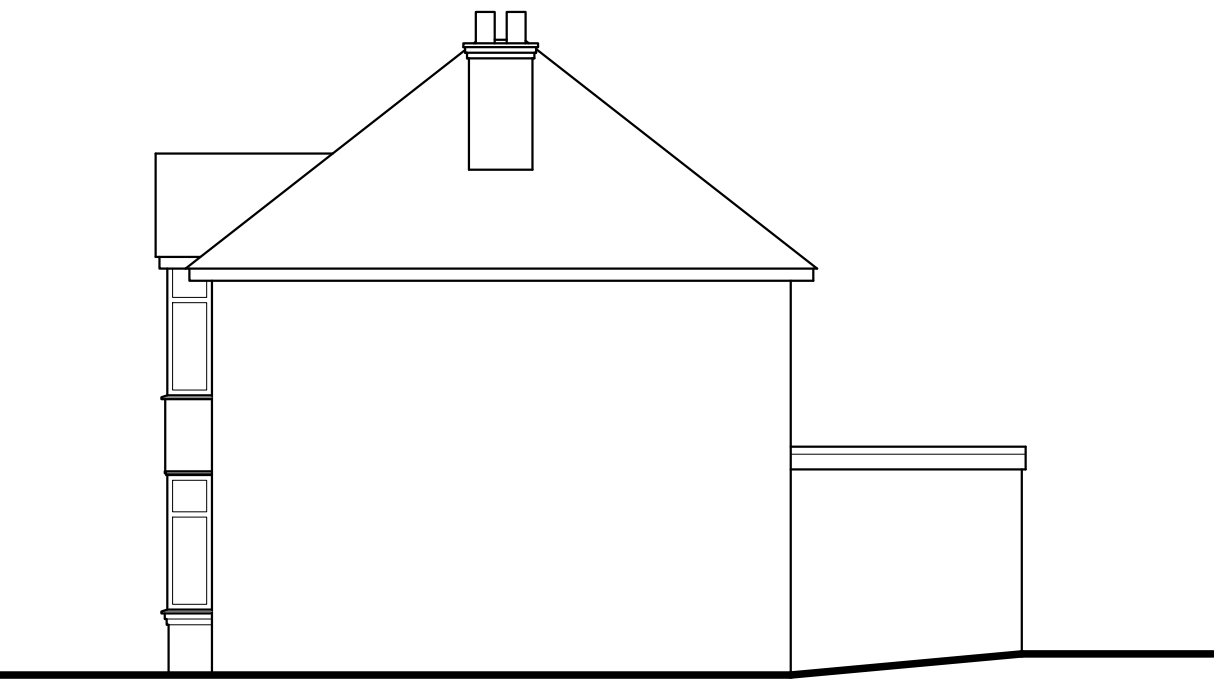


EXISTING SIDE (WEST) ELEVATION




LOCATION PLAN (1:1250)

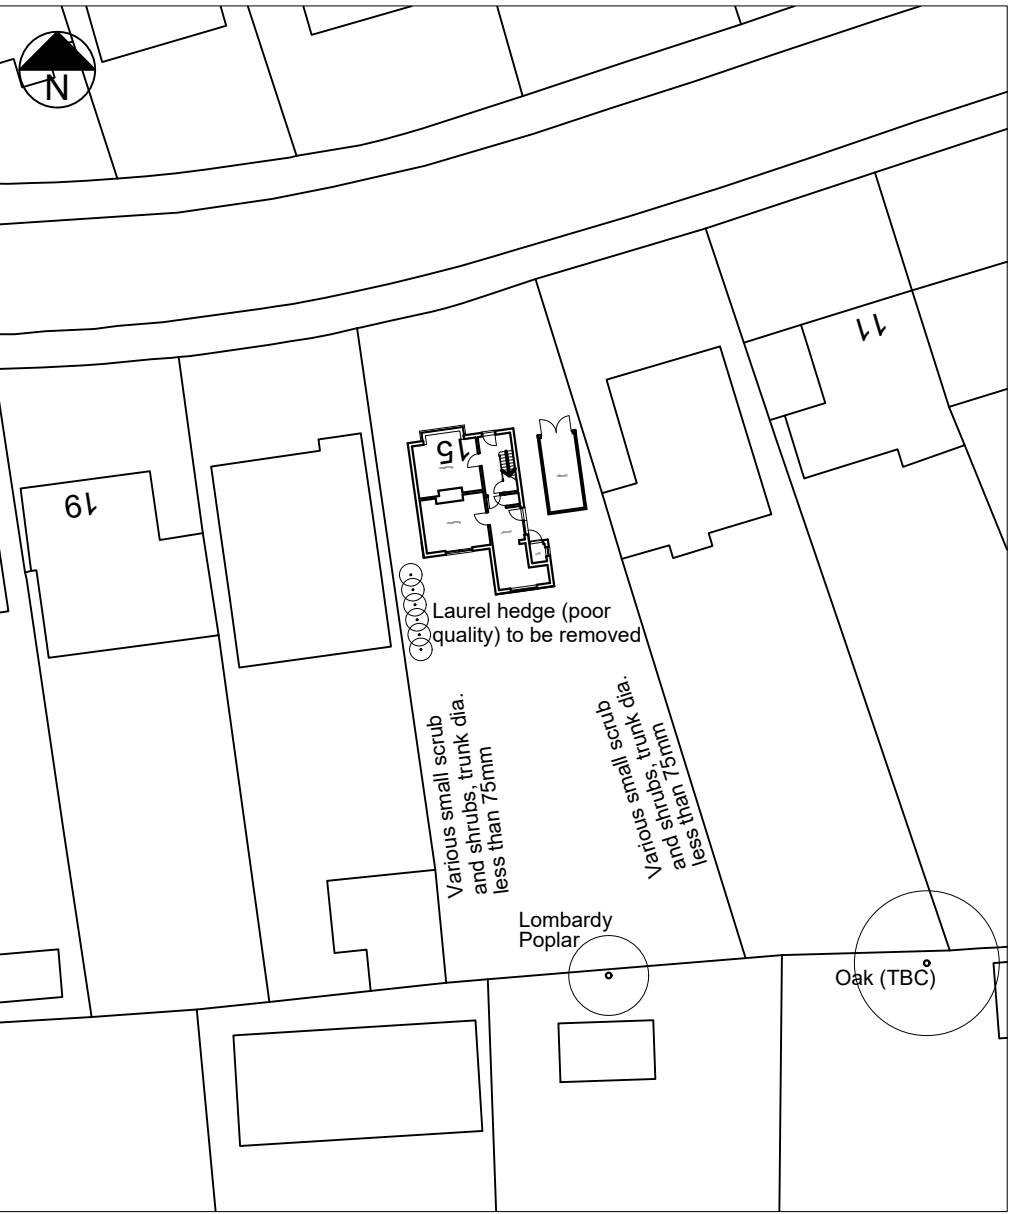


BLOCK PLAN (1:500)

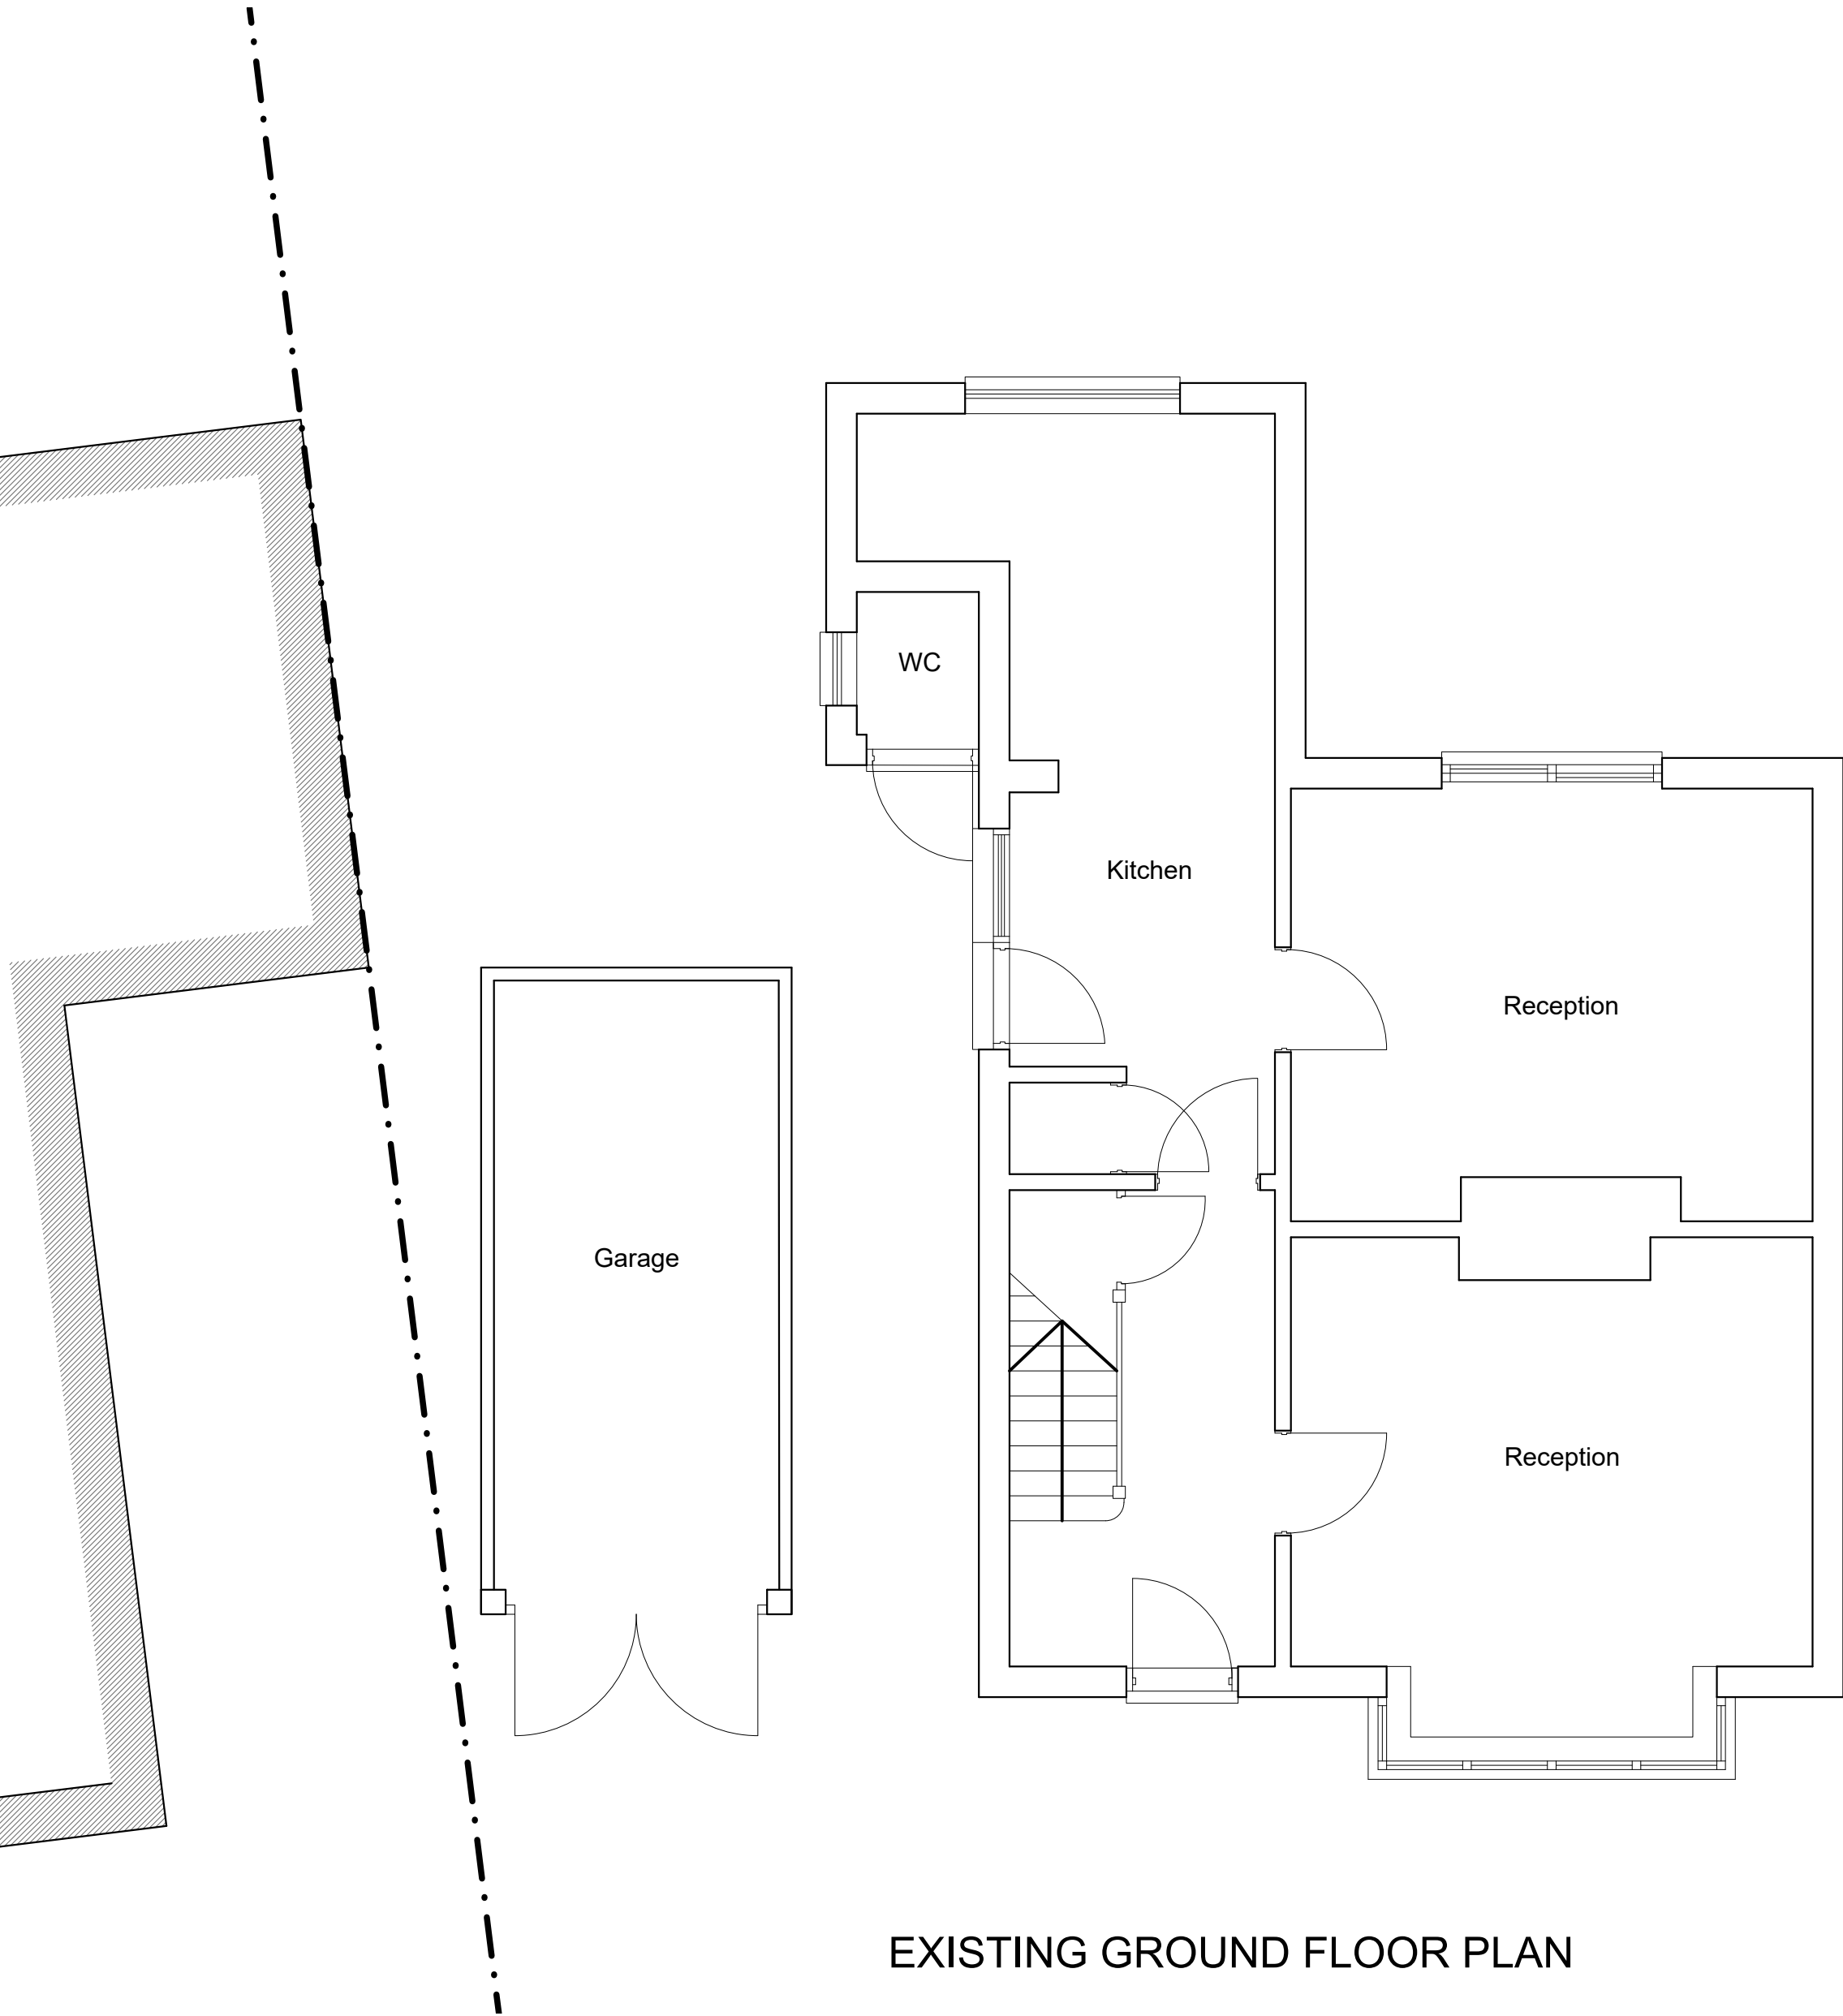

EXISTING GROUND FLOOR PLAN

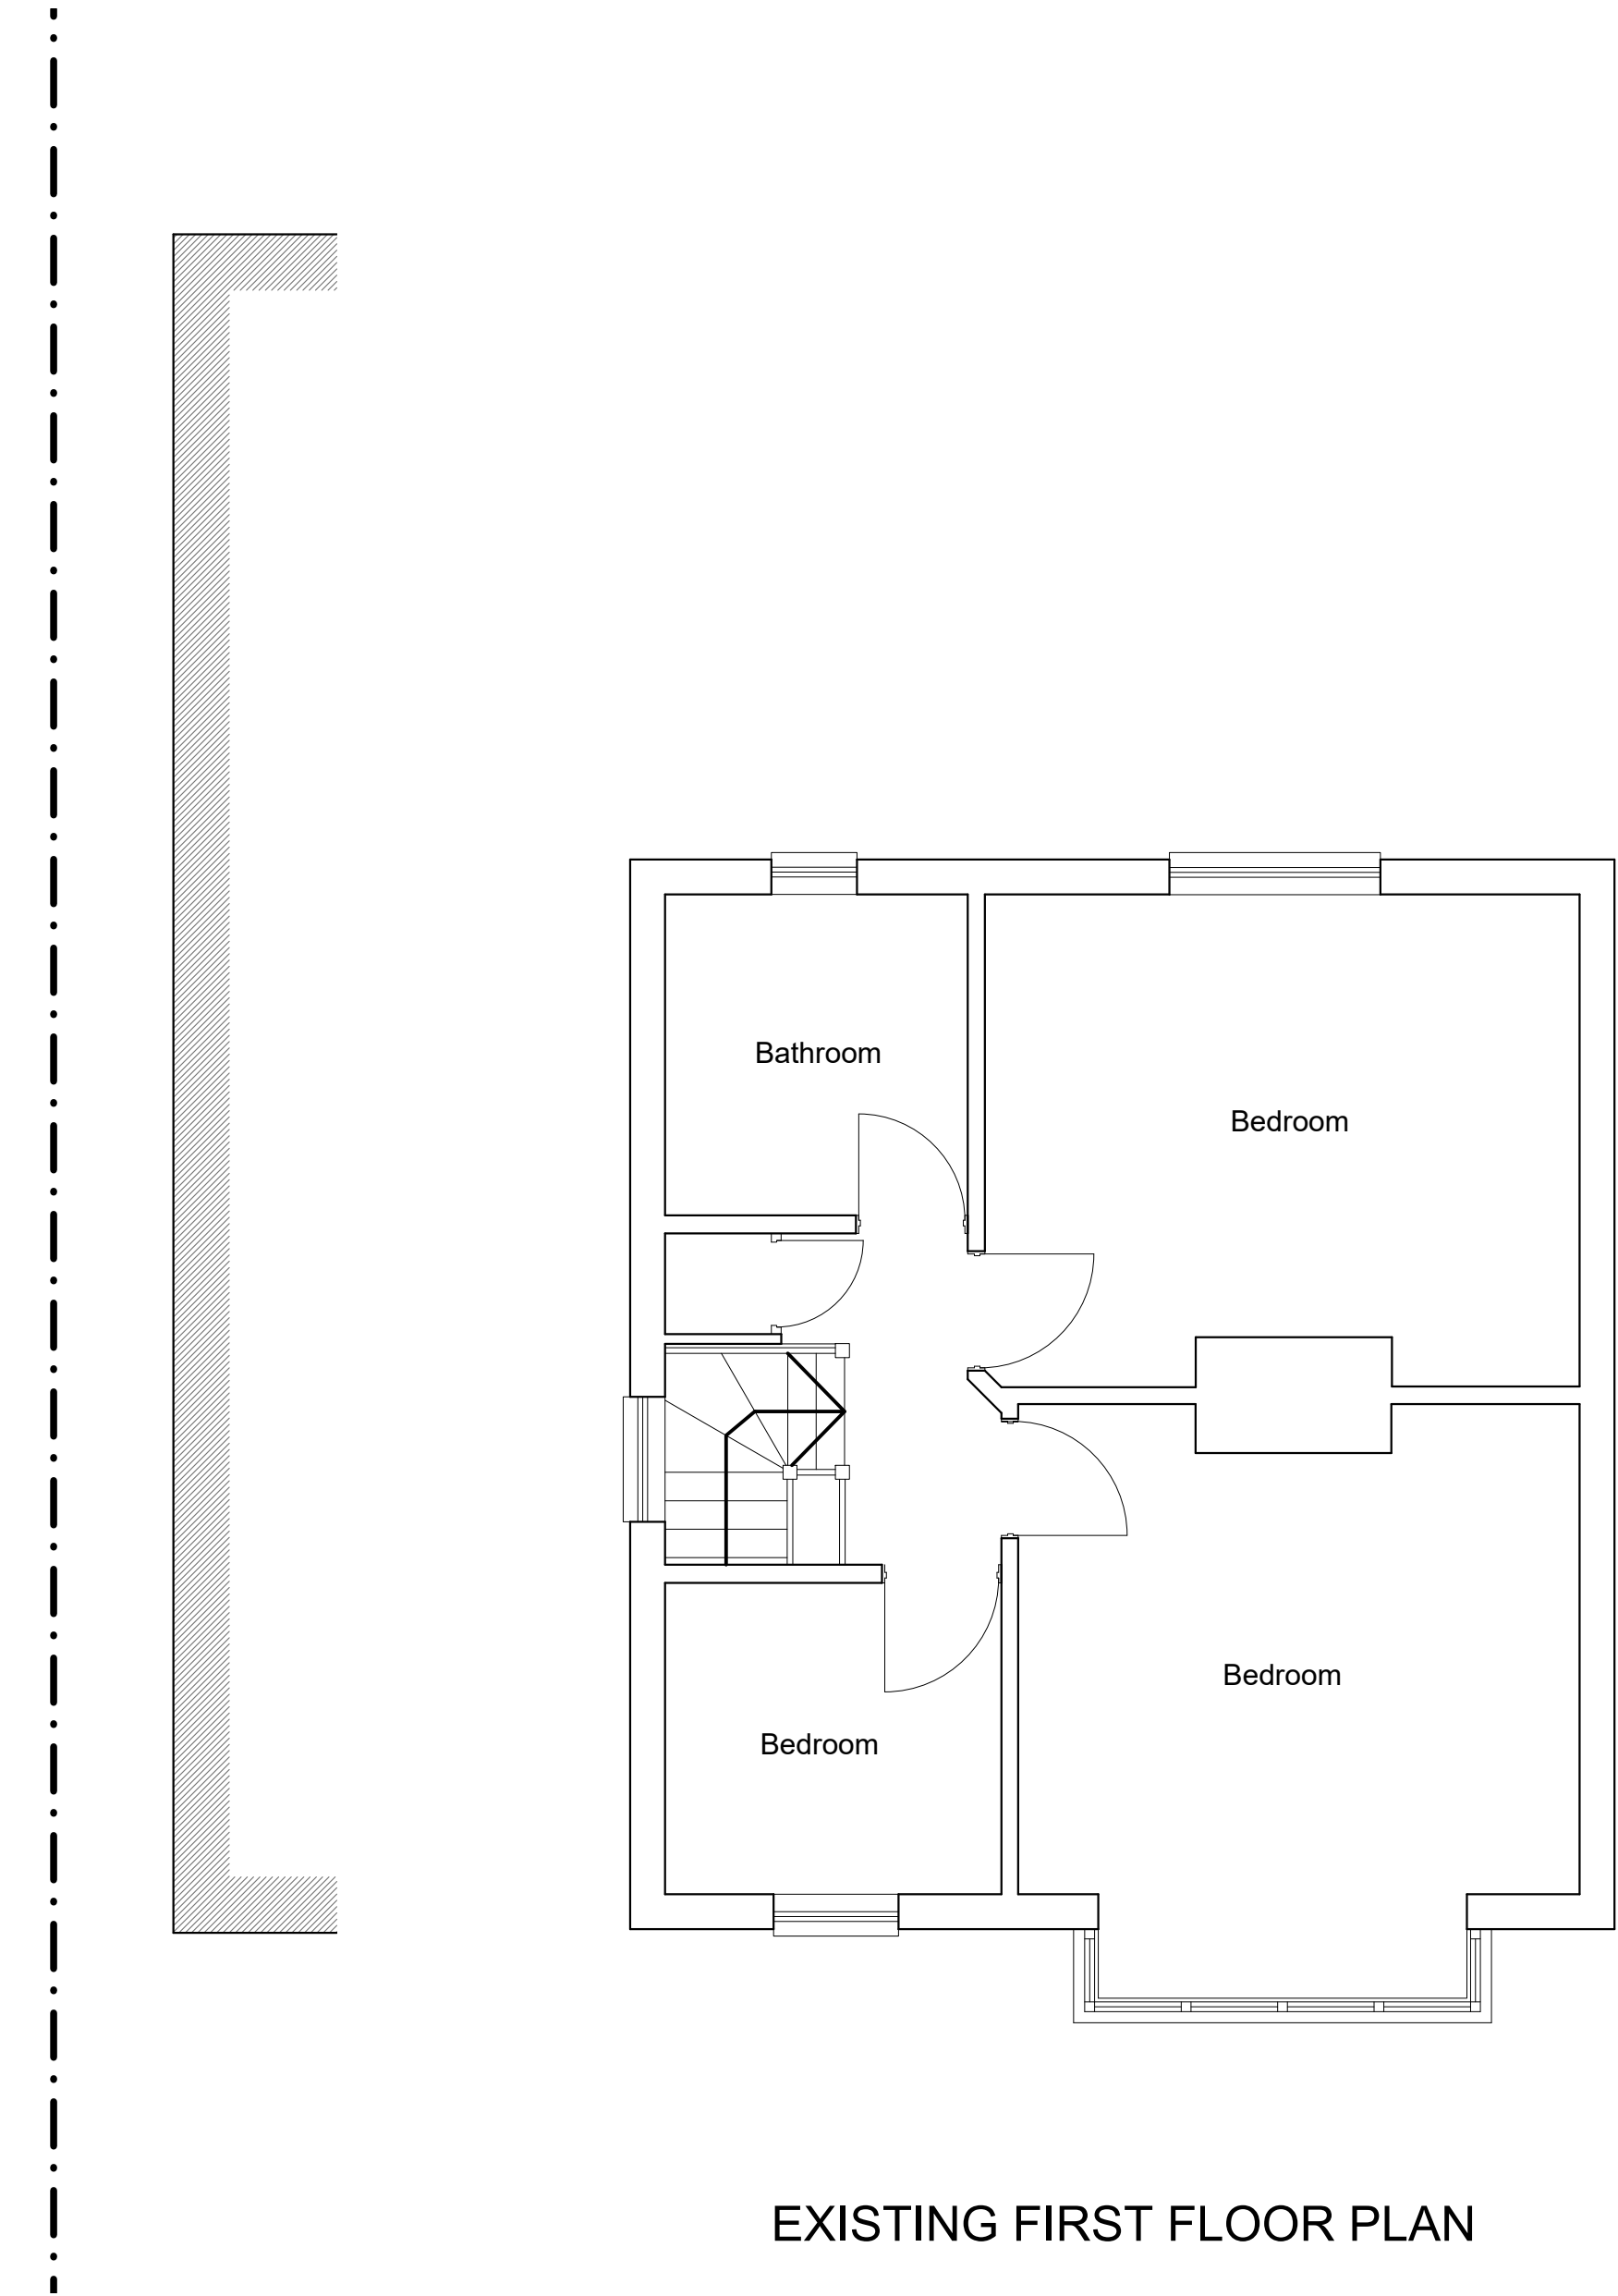

EXISTING FIRST FLOOR PLAN

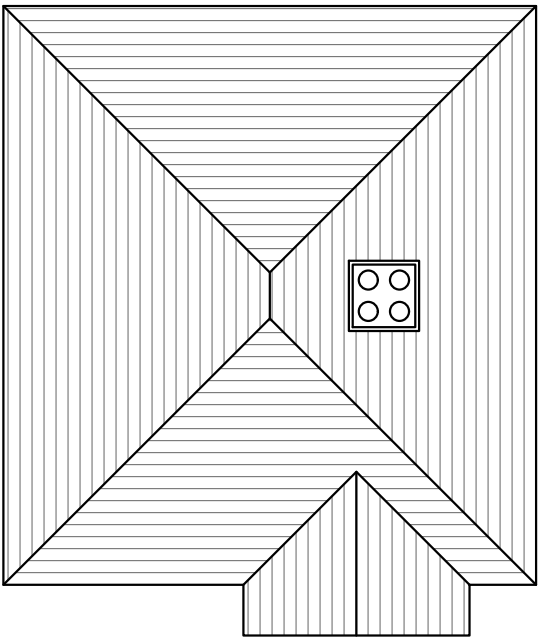

EXISTING ROOF PLAN

T R Harris Design & Surveying Services
559 Rayners lane, Pinner, Middlesex HA5 5HP
www.trharrisdesign.co.uk Tel: 020 868 5048

PROJECT

15 Manor Road
RUISLIP
HA4 7LA


TITLE

Existing Plans & Elevations

0 5
SCALE BAR 1:50

0 5 10
SCALE BAR 1:100

SCALE	1:50 & 1:100 @ A1	DRAWING NO.
DATE	November 2025	25/15MR(P)/01

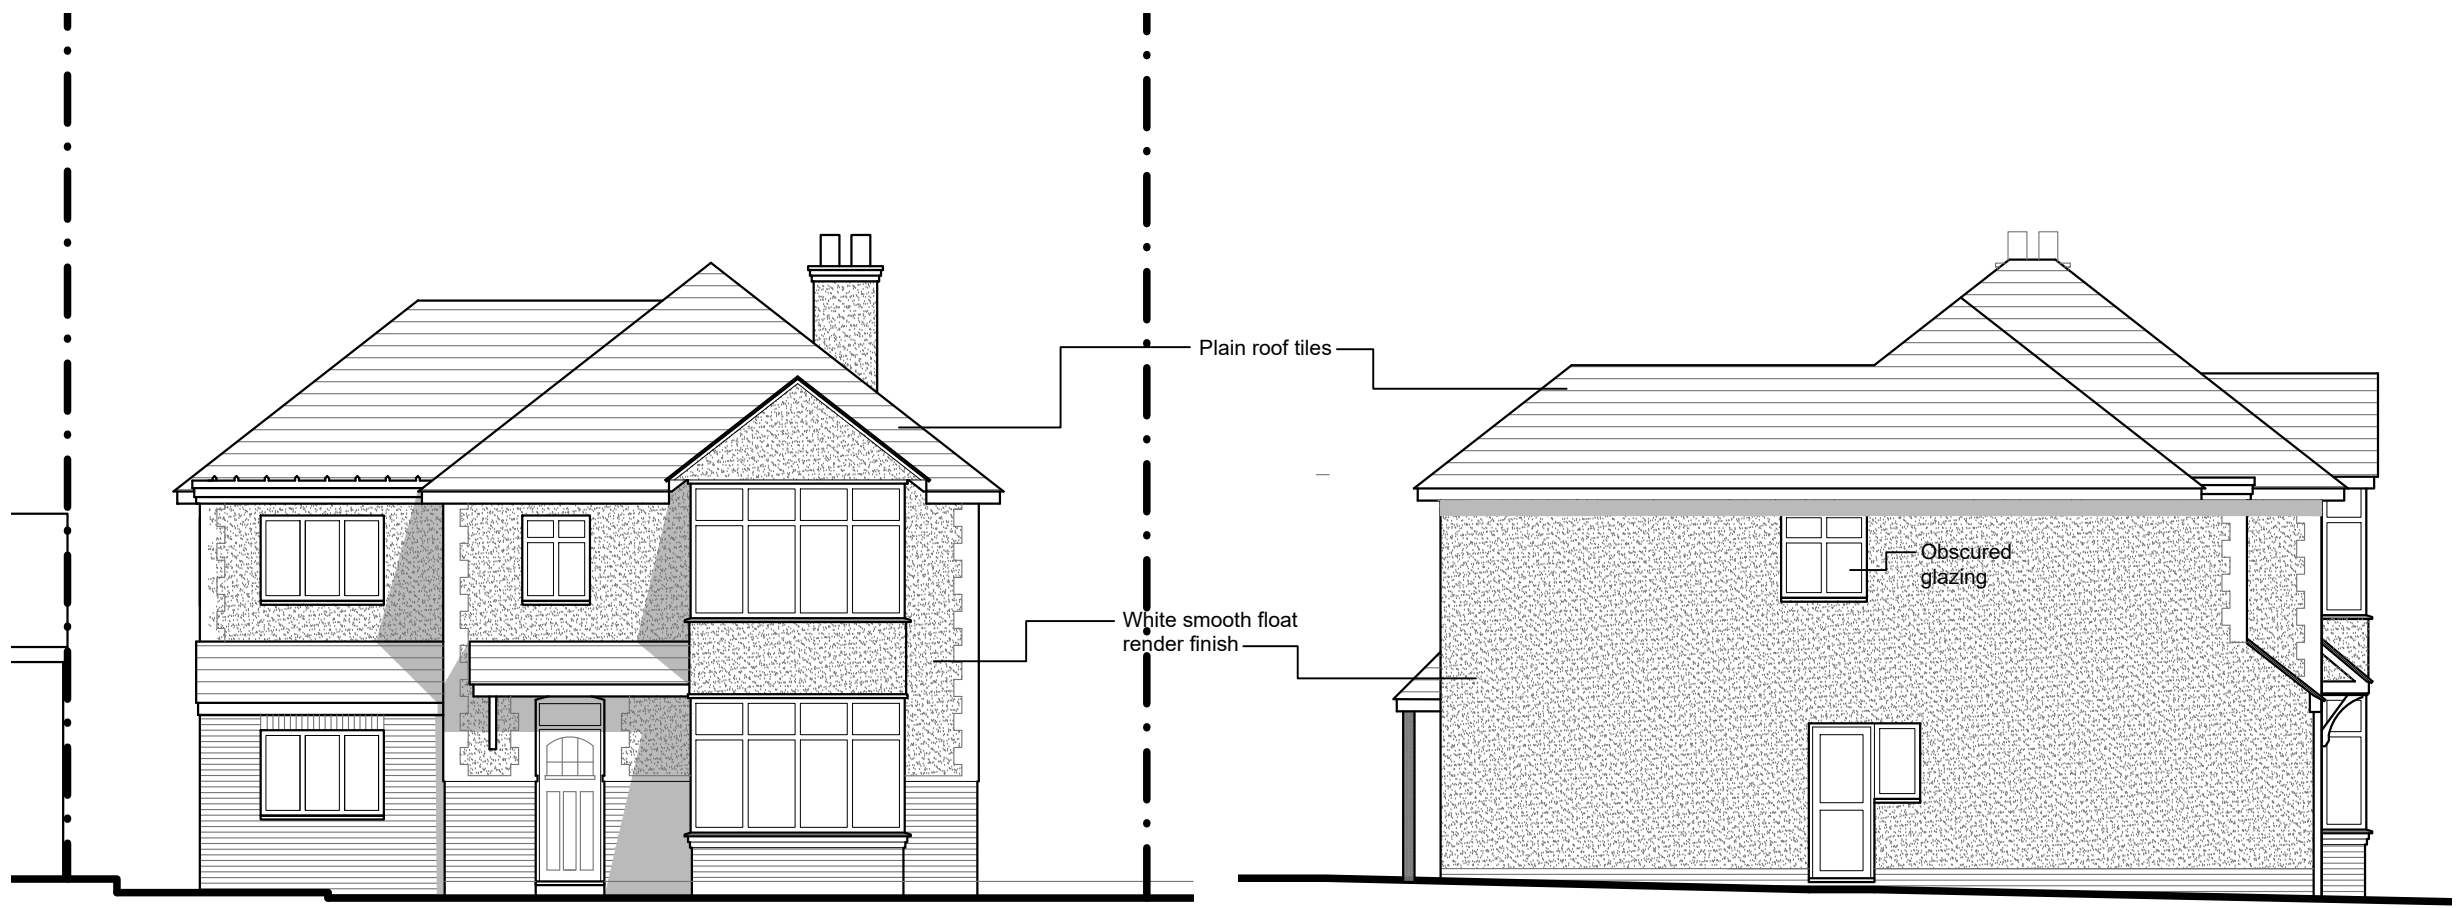


PROPOSED FRONT (NORTH) ELEVATION


PROPOSED SIDE (EAST) ELEVATION




PROPOSED REAR (SOUTH) ELEVATION

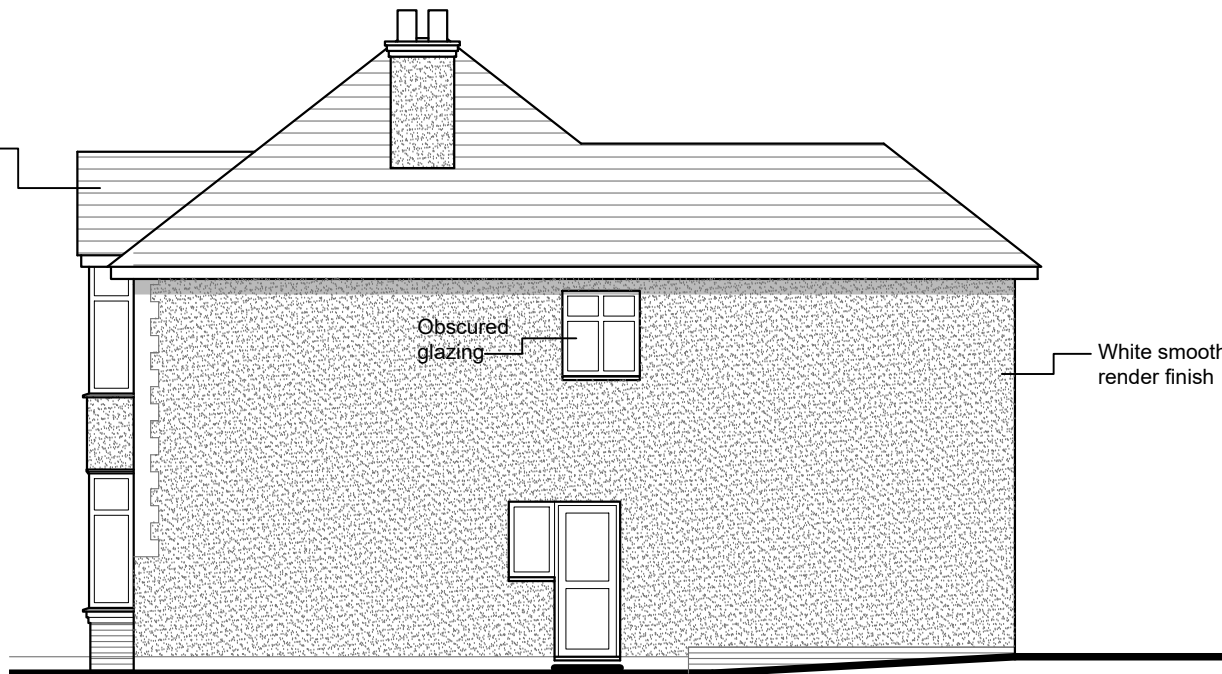


PROPOSED SIDE (WEST) ELEVATION

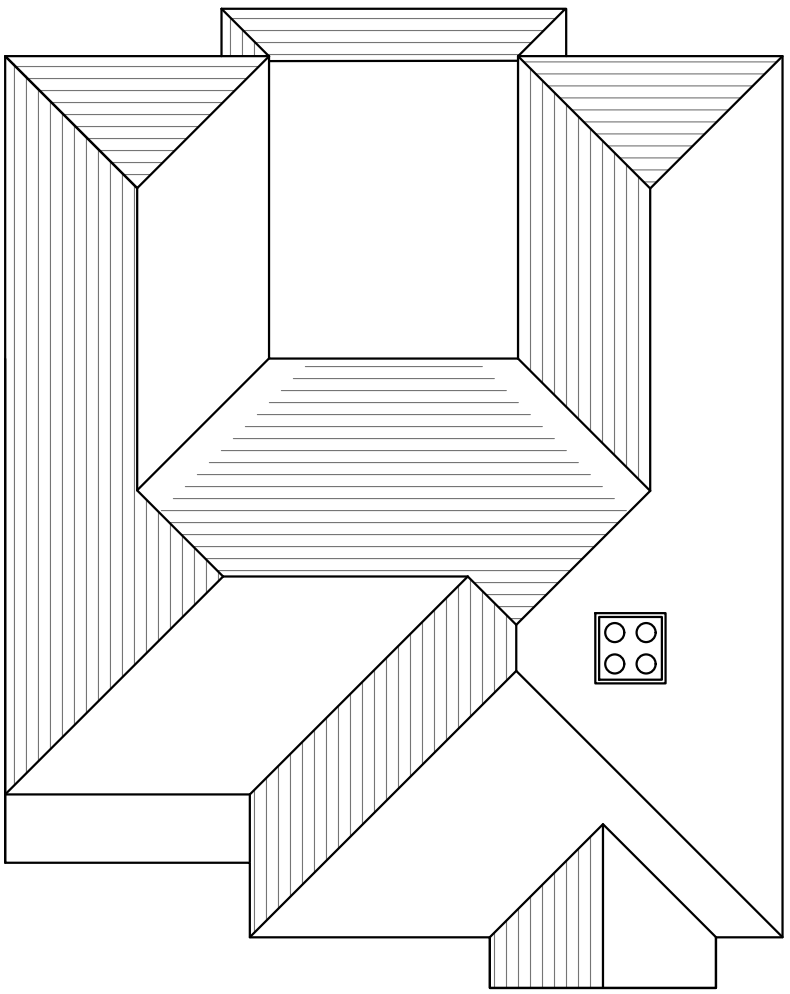


PROPOSED ROOF PLAN

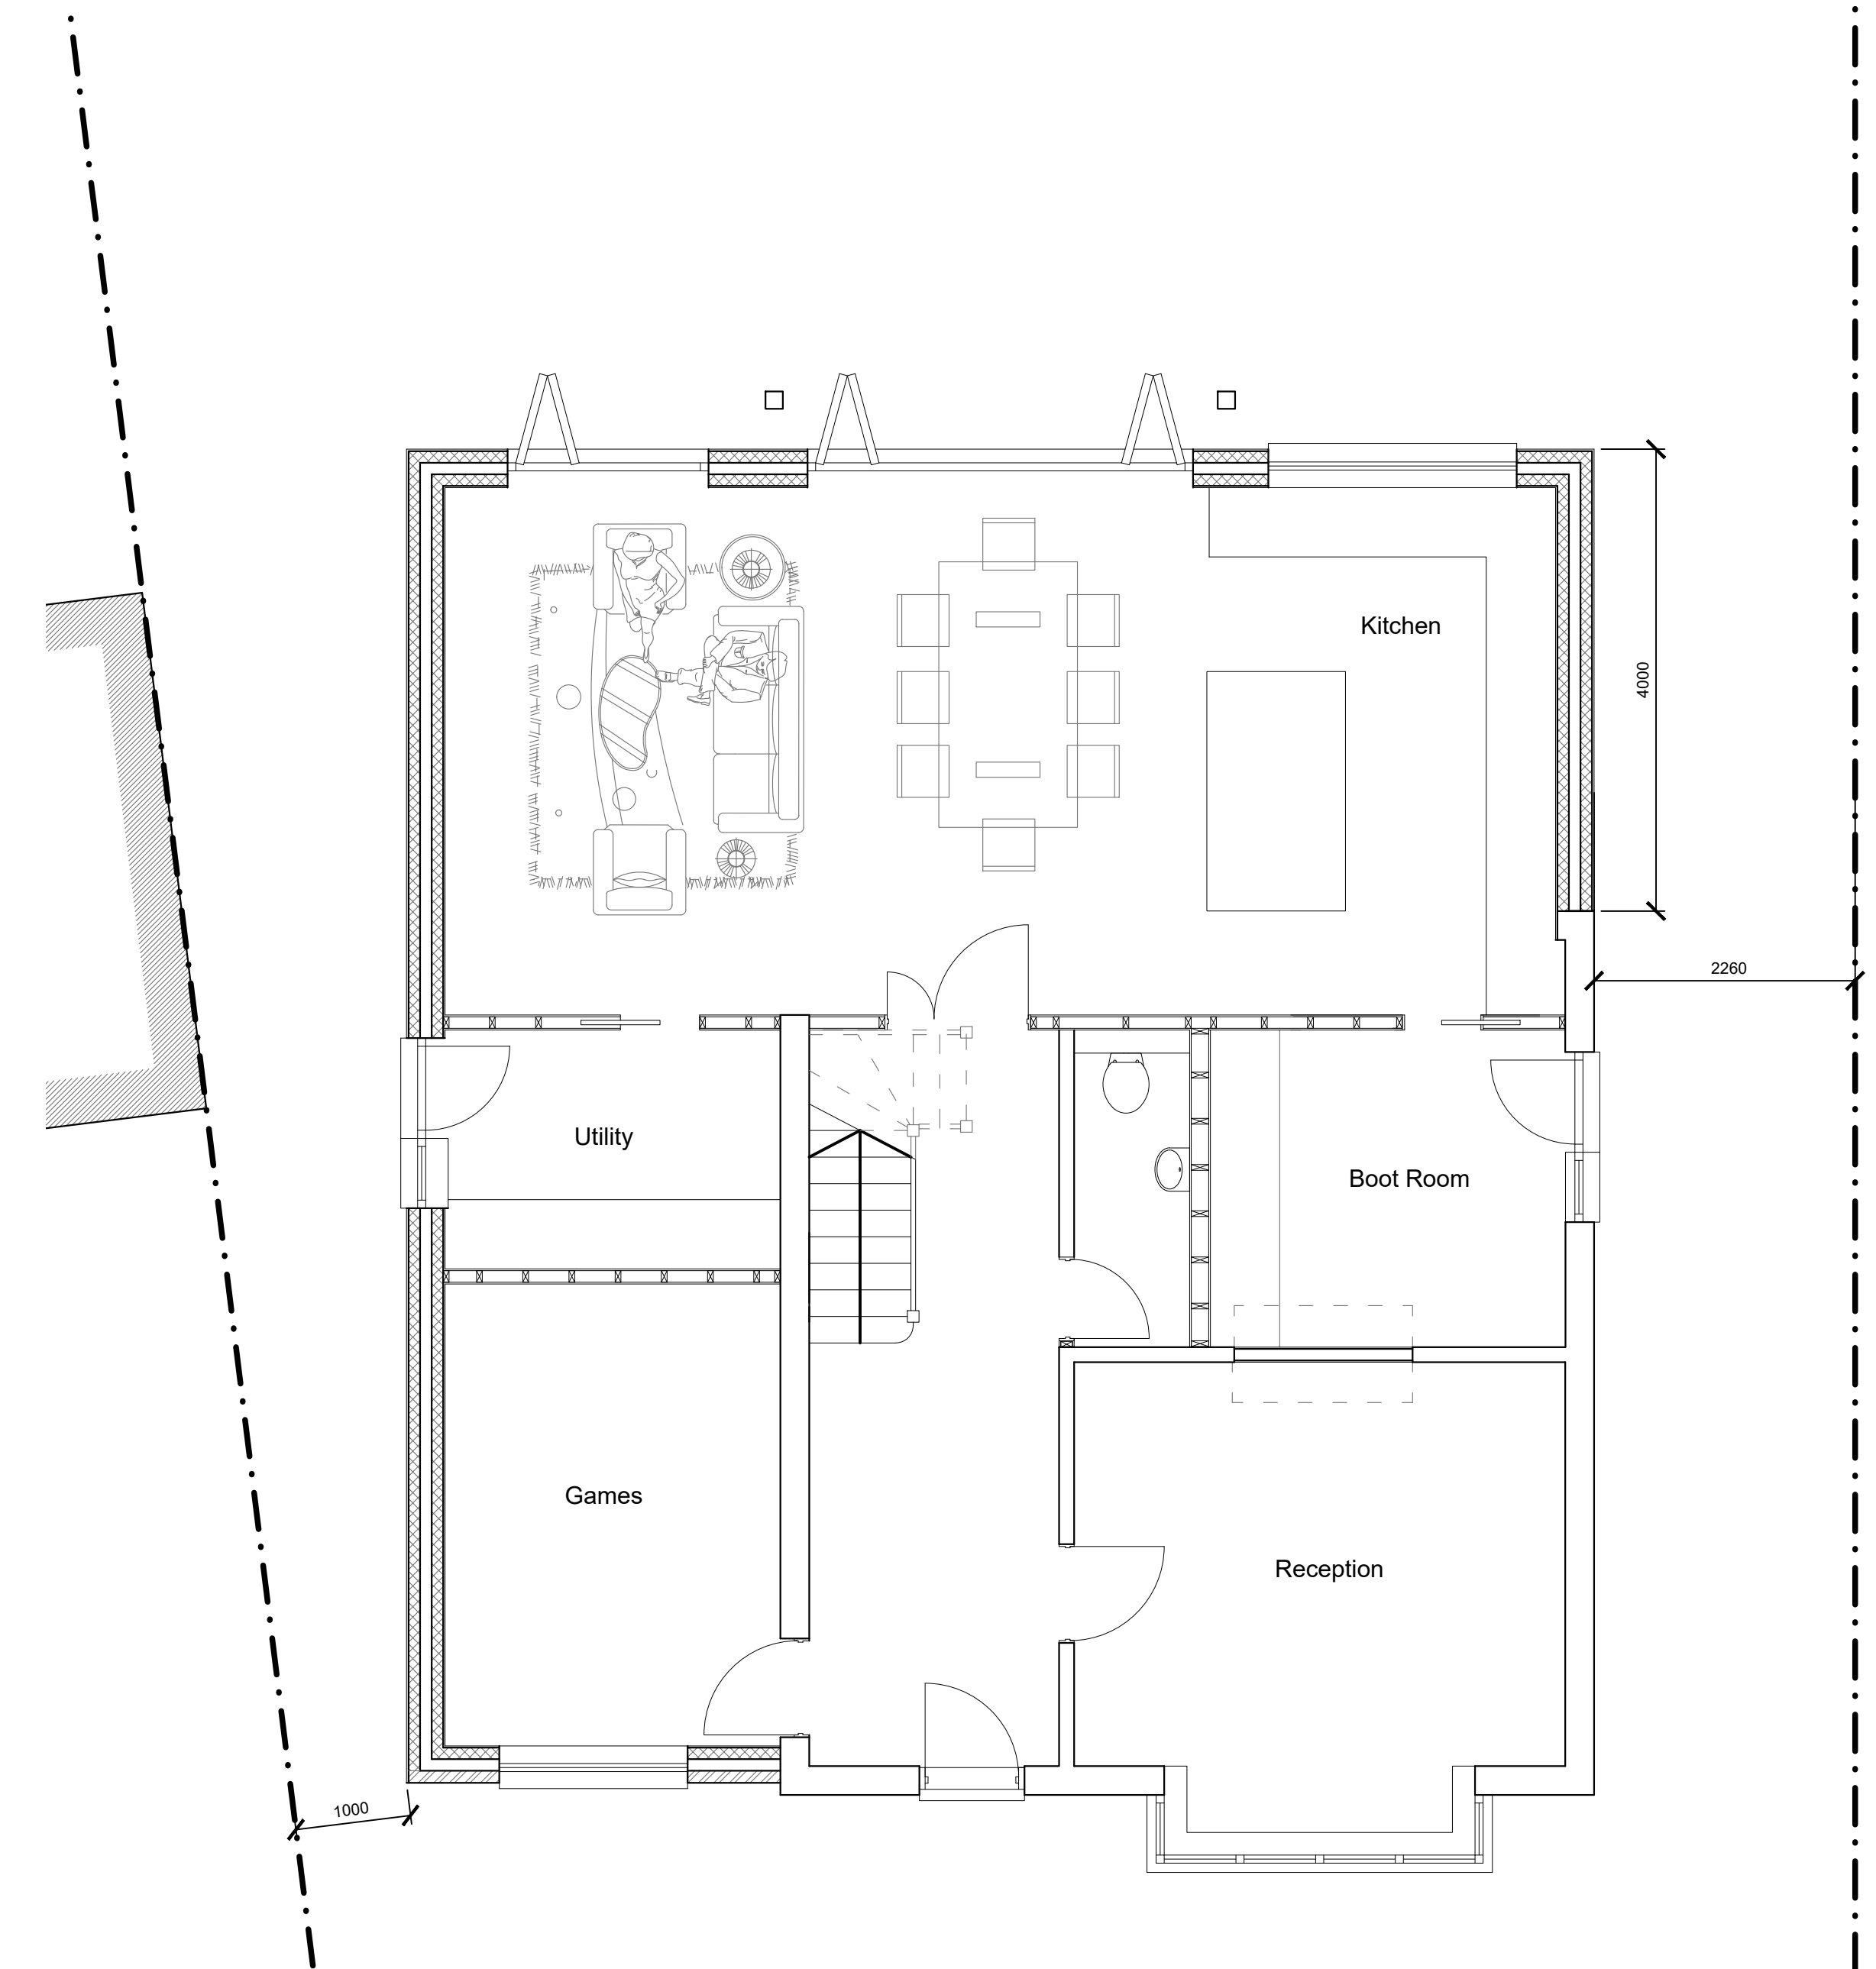

PROPOSED GROUND FLOOR PLAN

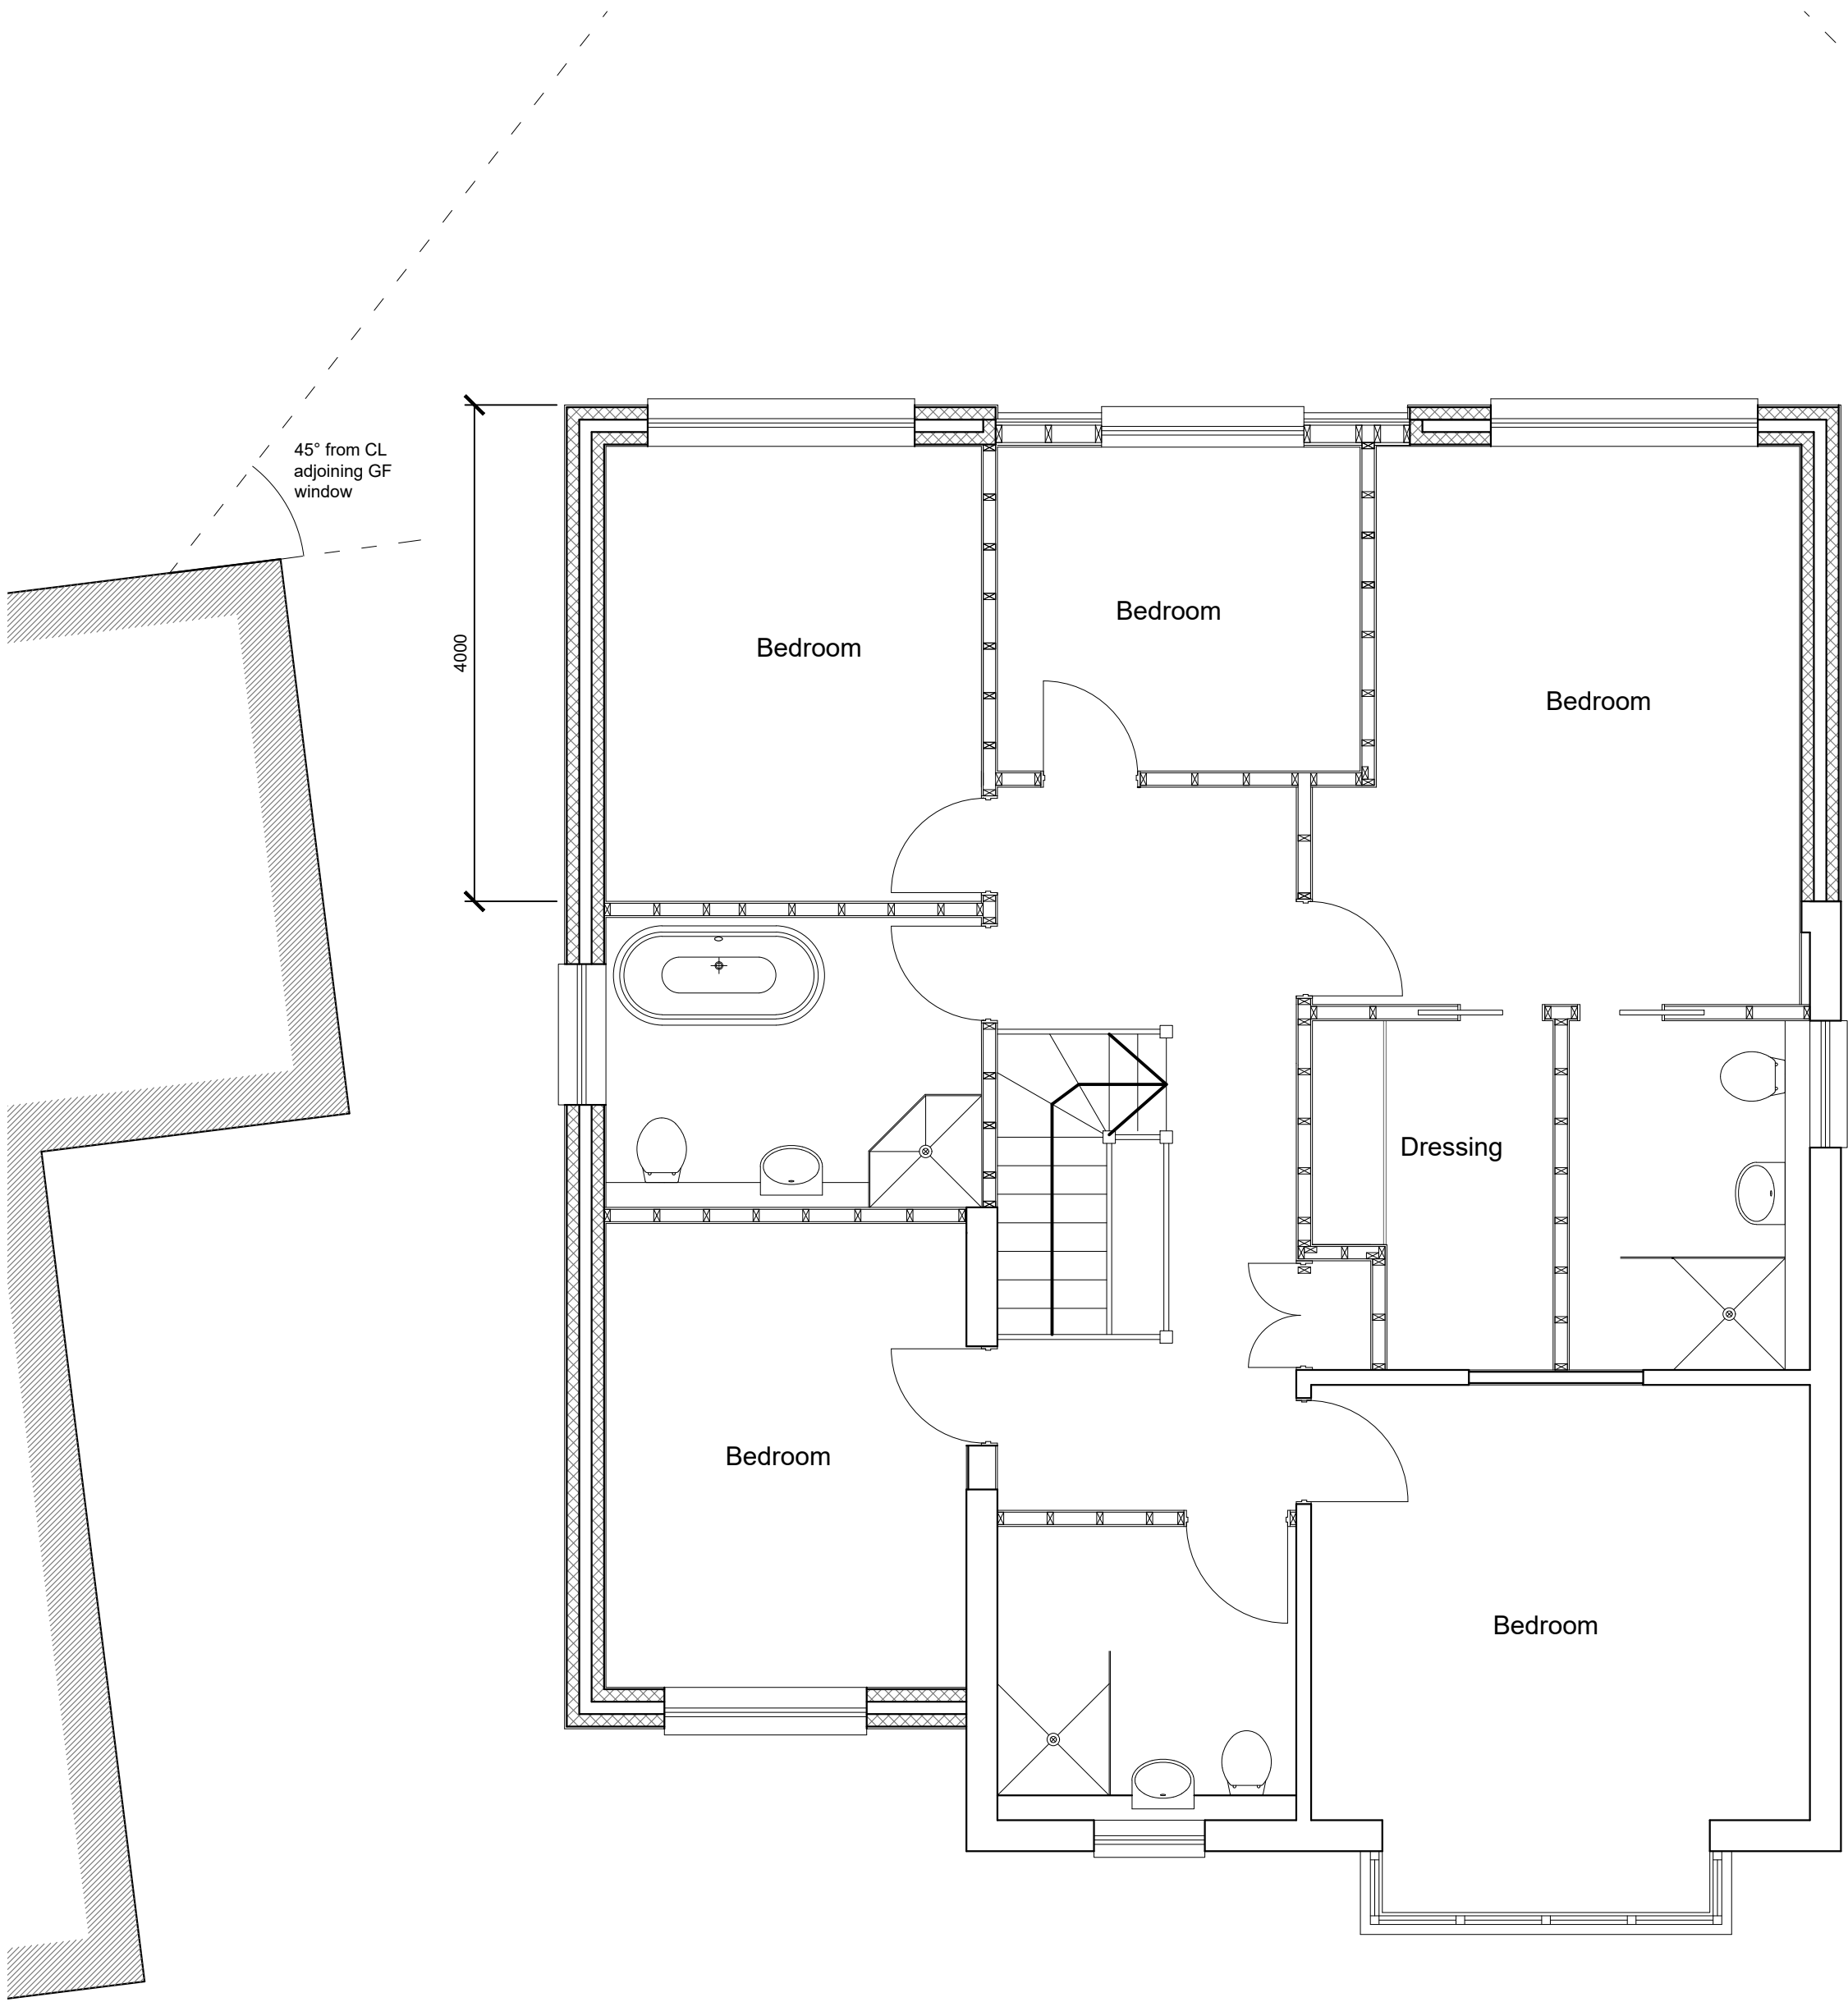

PROPOSED FIRST FLOOR PLAN

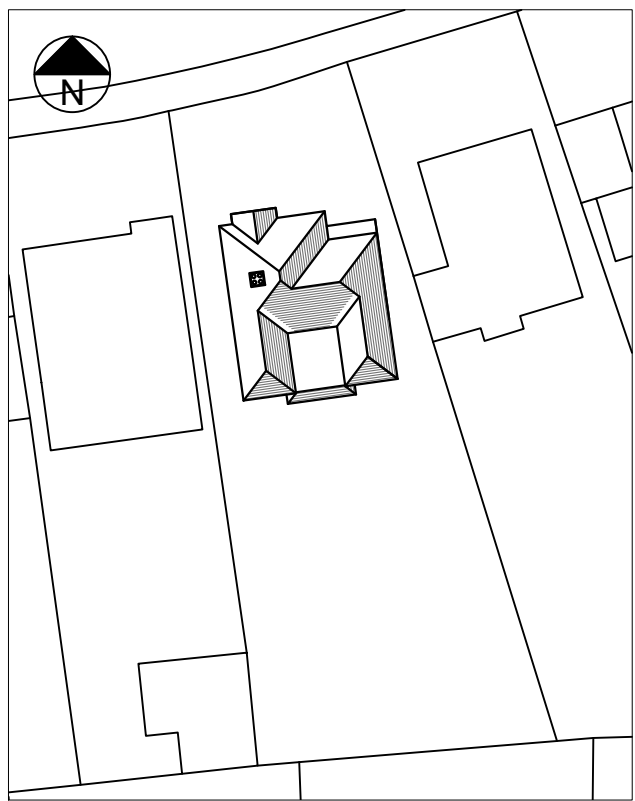

BLOCK PLAN (1:500)

T R Harris Design & Surveying Services
559 Rayners lane, Pinner, Middlesex HA5 5HP
www.trharrisdesign.co.uk Tel: 020 868 5048

PROJECT

15 Manor Road
RUISLIP
HA4 7LA

TITLE

Proposed Plans & Elevations

0 5
SCALE BAR 1:50

0 5 10
SCALE BAR 1:100

SCALE	1:50 & 1:100 @ A1	DRAWING NO.
DATE	November 2025	25/15MR(P)/02



STREETVIEW

T R Harris Design & Surveying Services
559 Rayners lane, Pinner, Middlesex HA5 5HP
www.trharrisdesign.co.uk Tel: 020 868 5048

PROJECT

15 Manor Road
RUISLIP
HA4 7LA

TITLE

Streetview

0 5 10

SCALE BAR 1:100

SCALE	1:100 @ A3	DRAWING NO.
DATE	November 2025	24/15MR(P)/03