


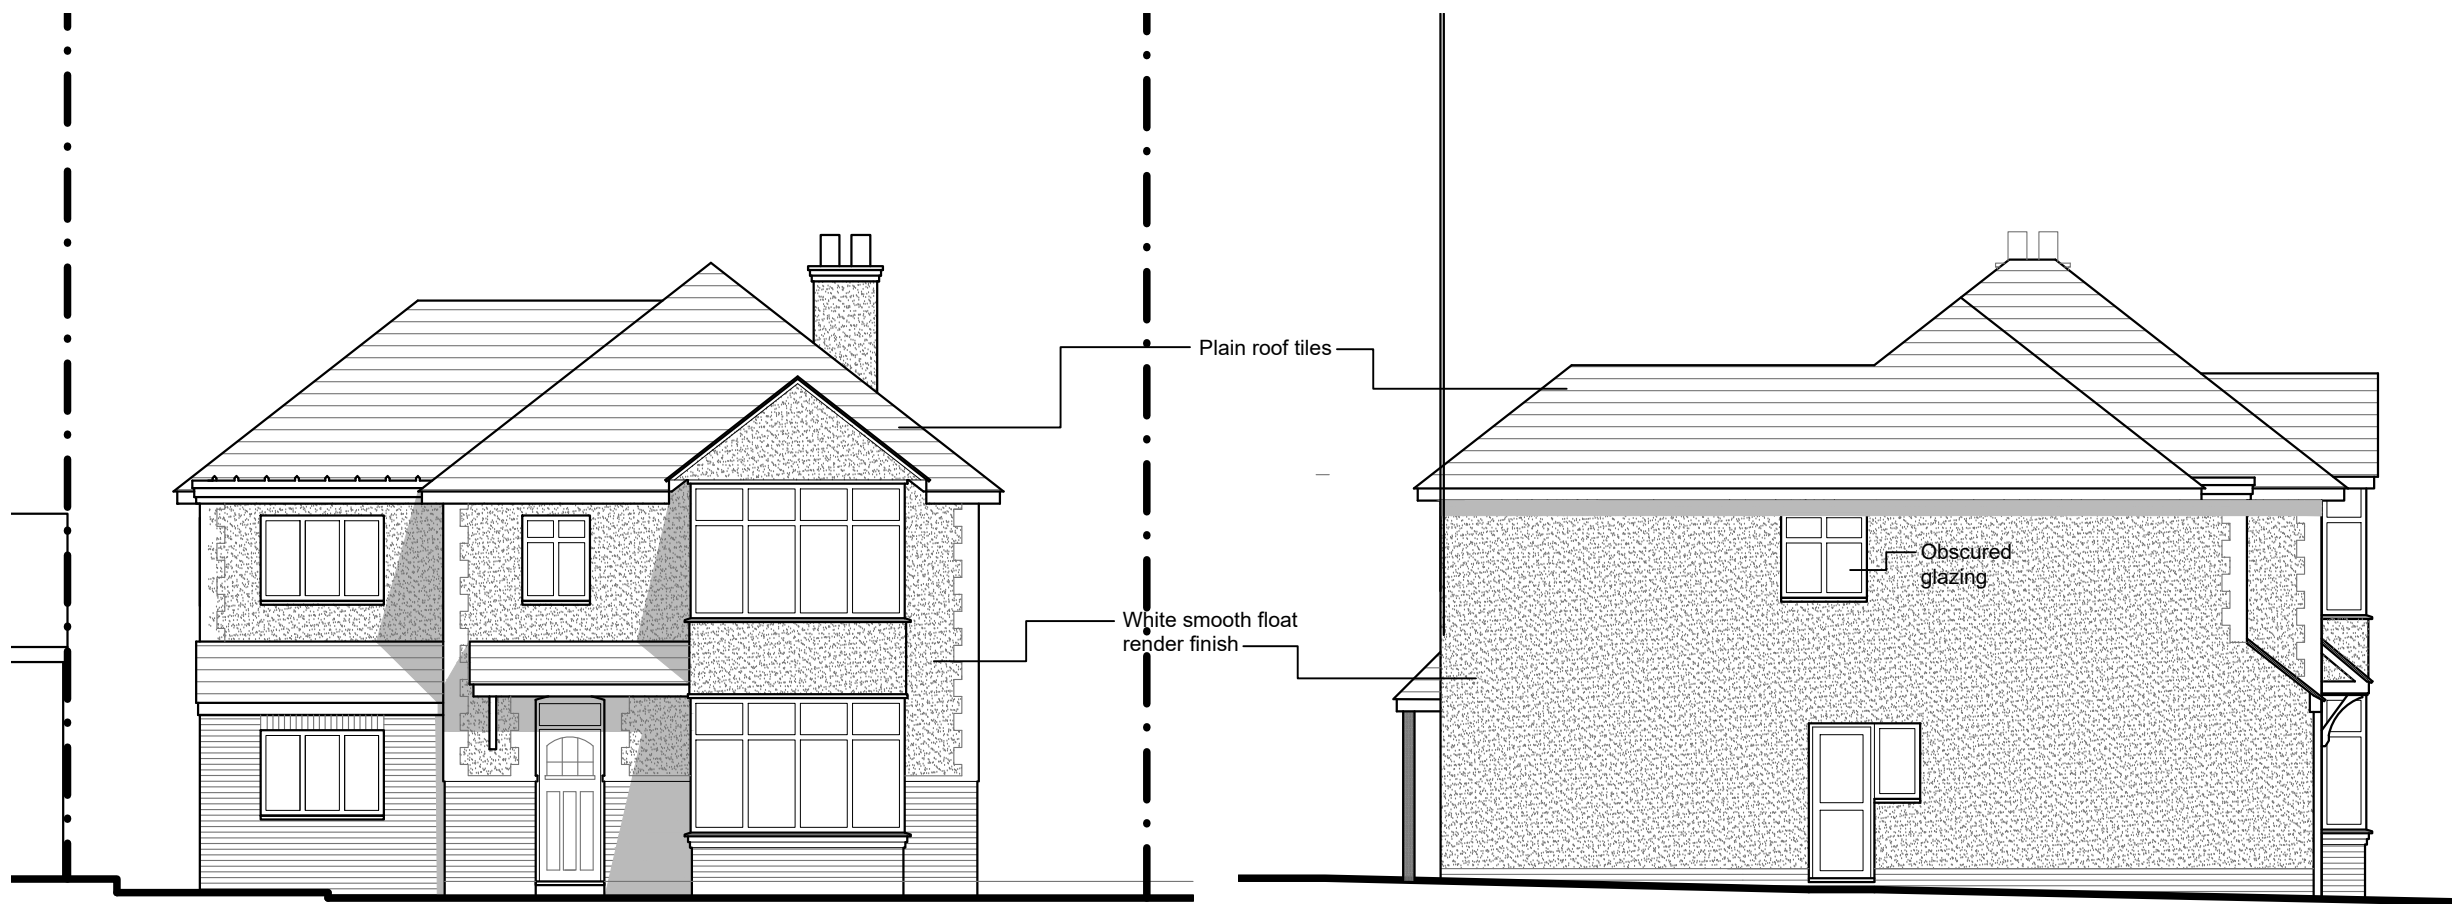


PROPOSED FRONT (NORTH) ELEVATION


PROPOSED SIDE (EAST) ELEVATION




PROPOSED REAR (SOUTH) ELEVATION

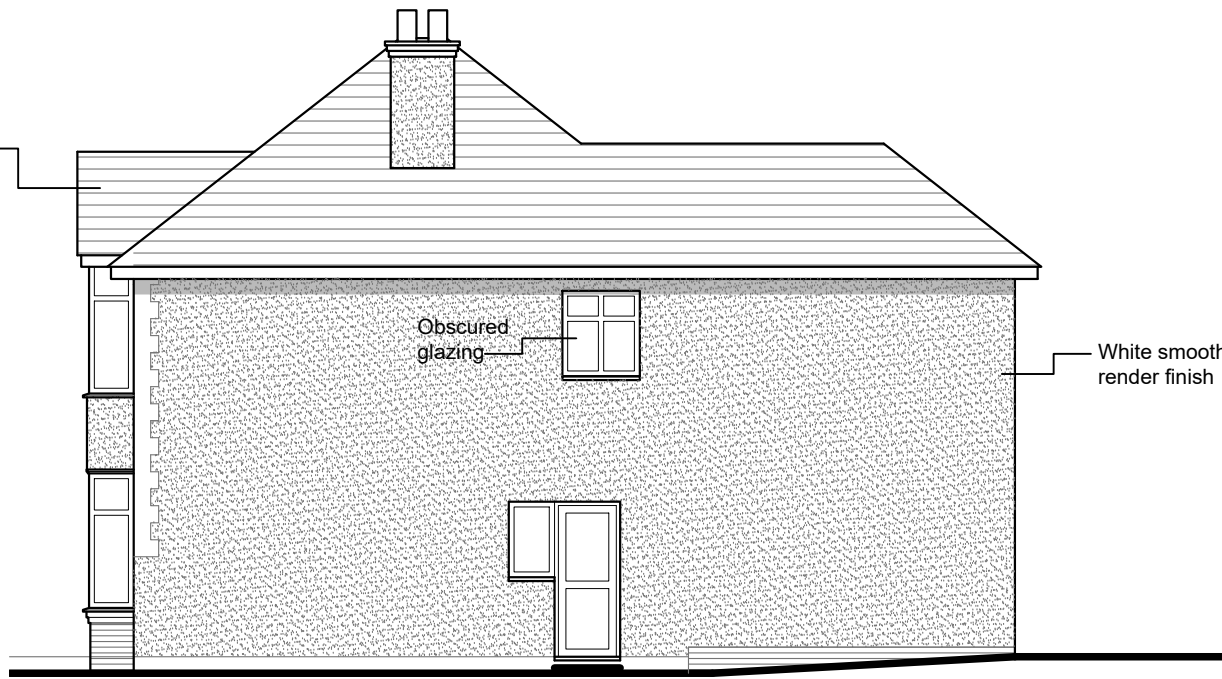


PROPOSED SIDE (WEST) ELEVATION

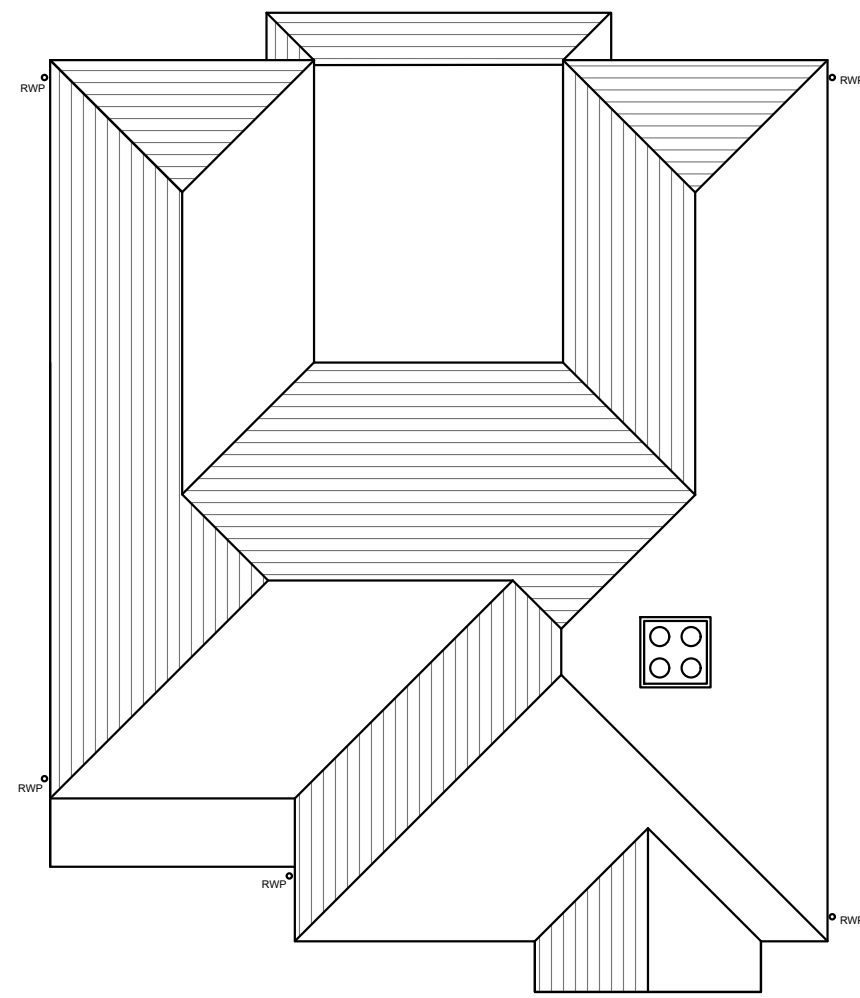


PROPOSED ROOF PLAN

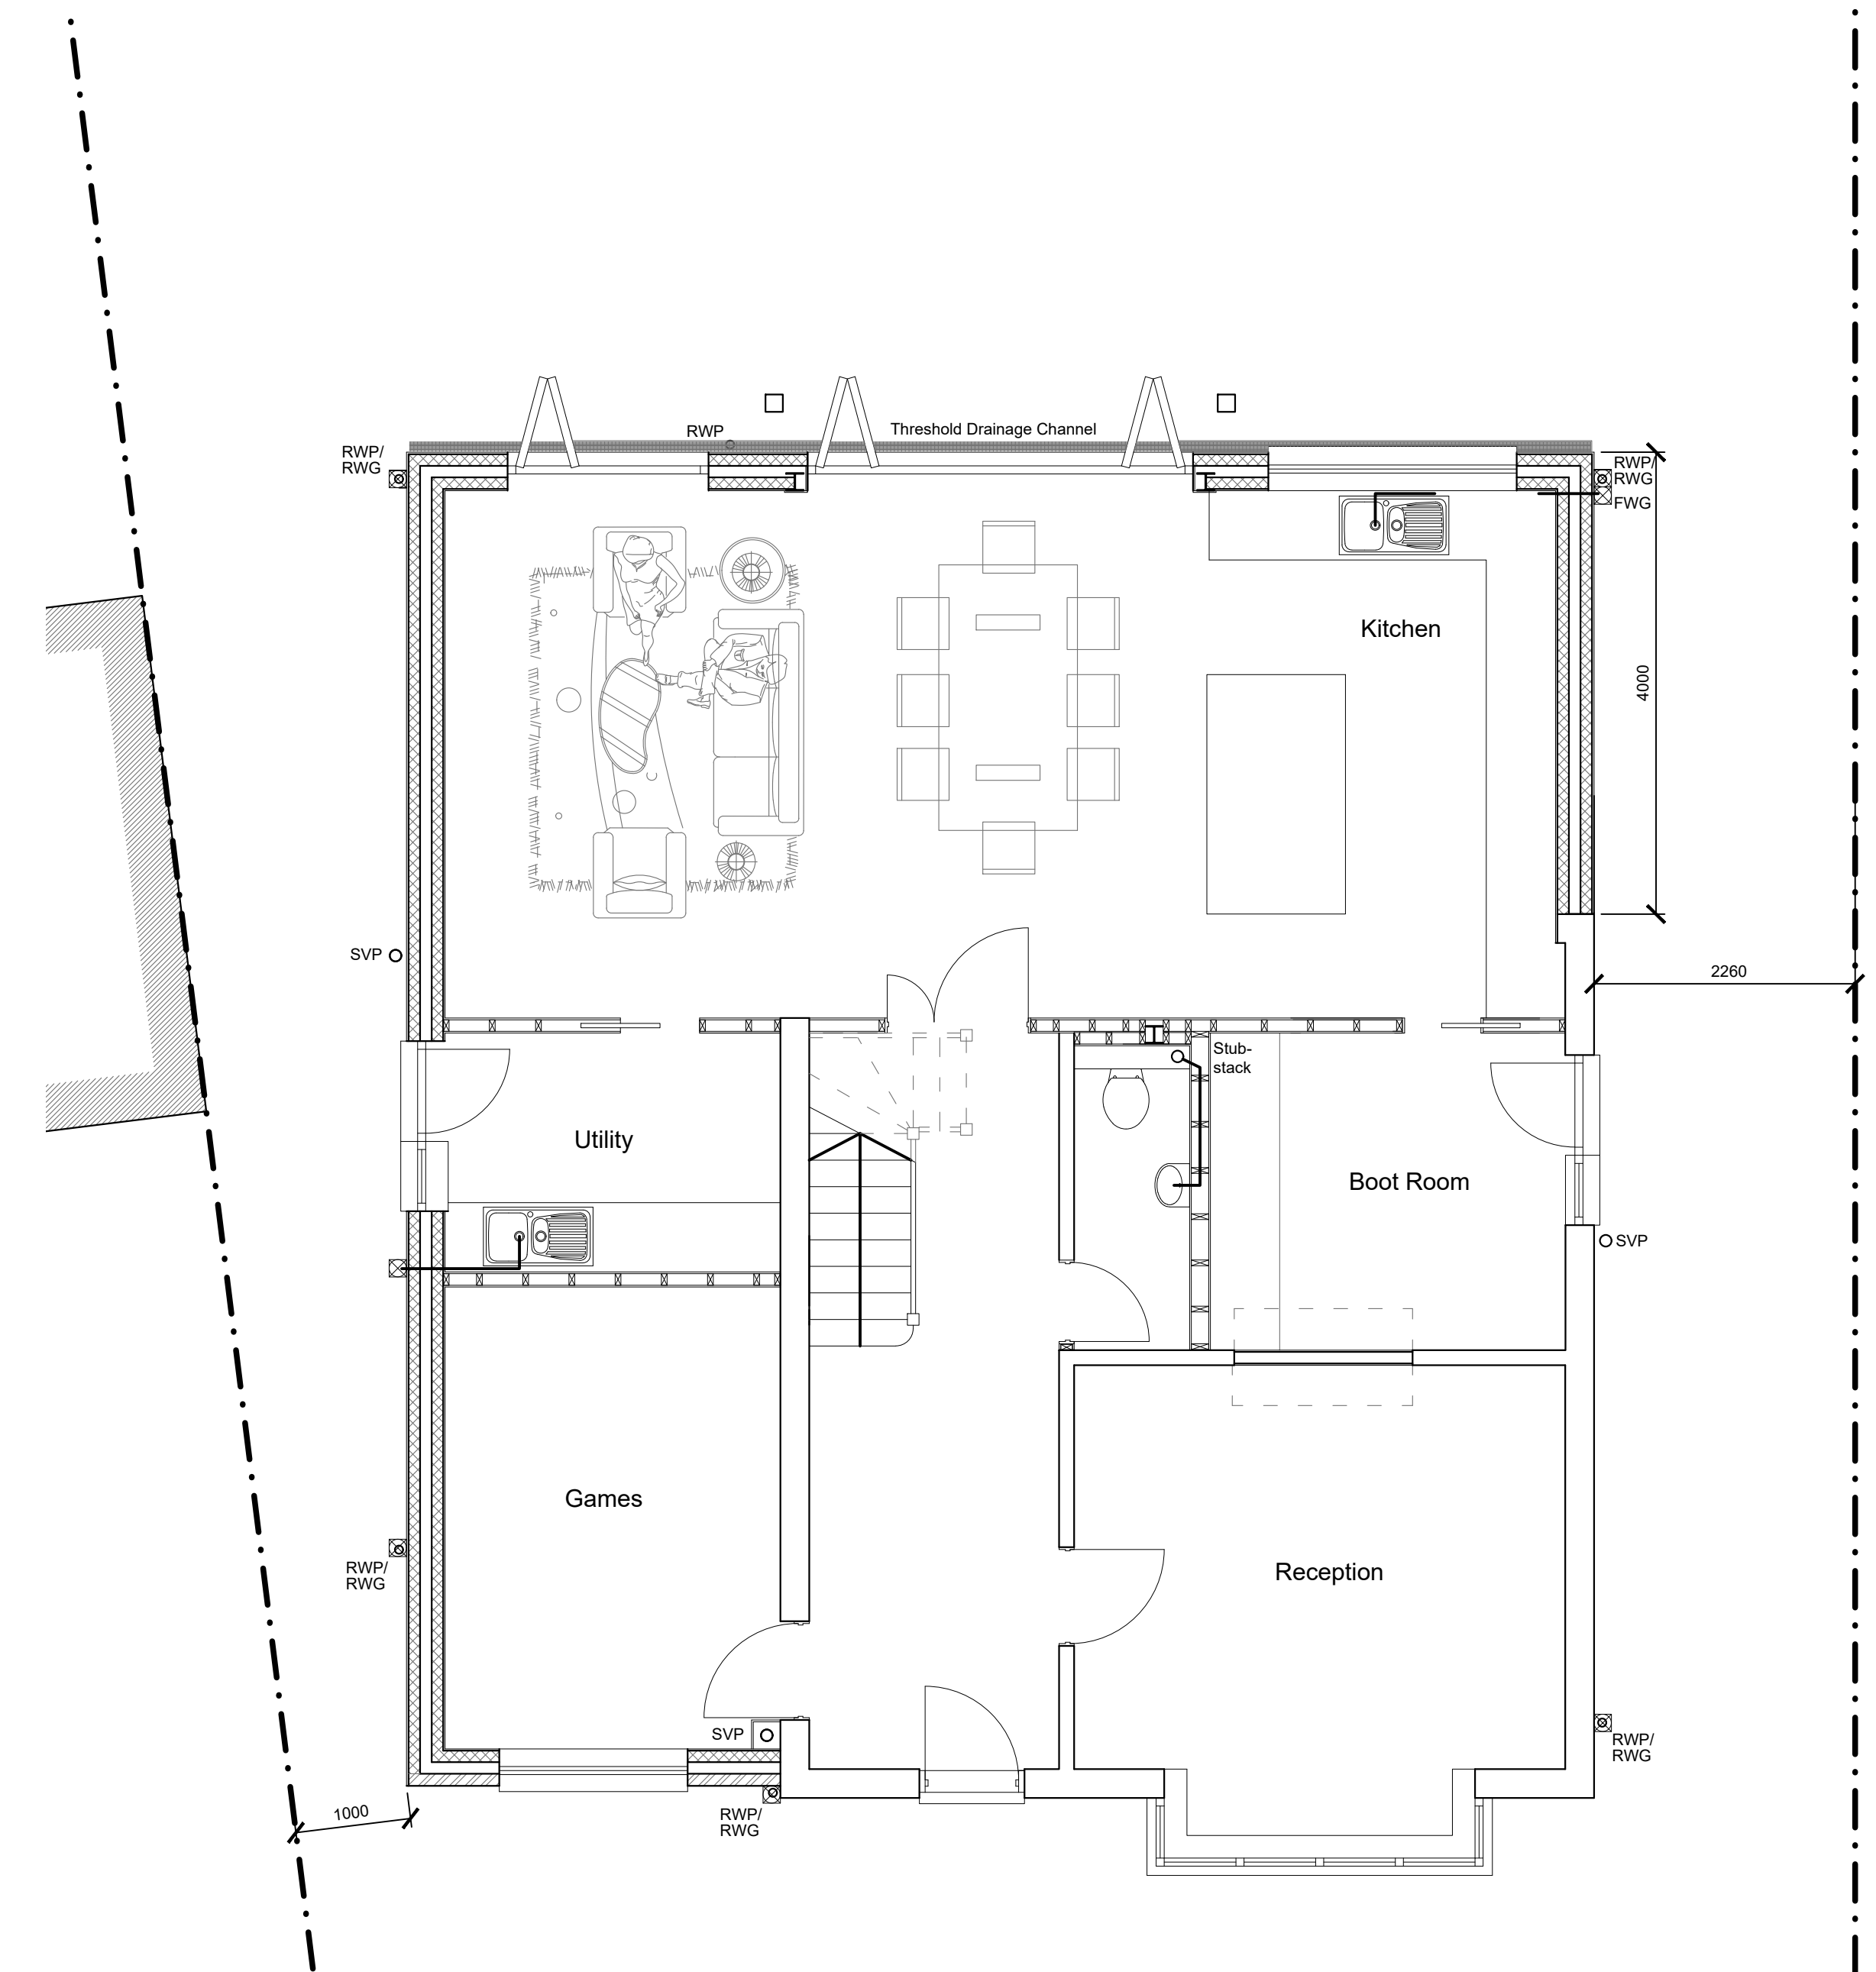

PROPOSED GROUND FLOOR PLAN

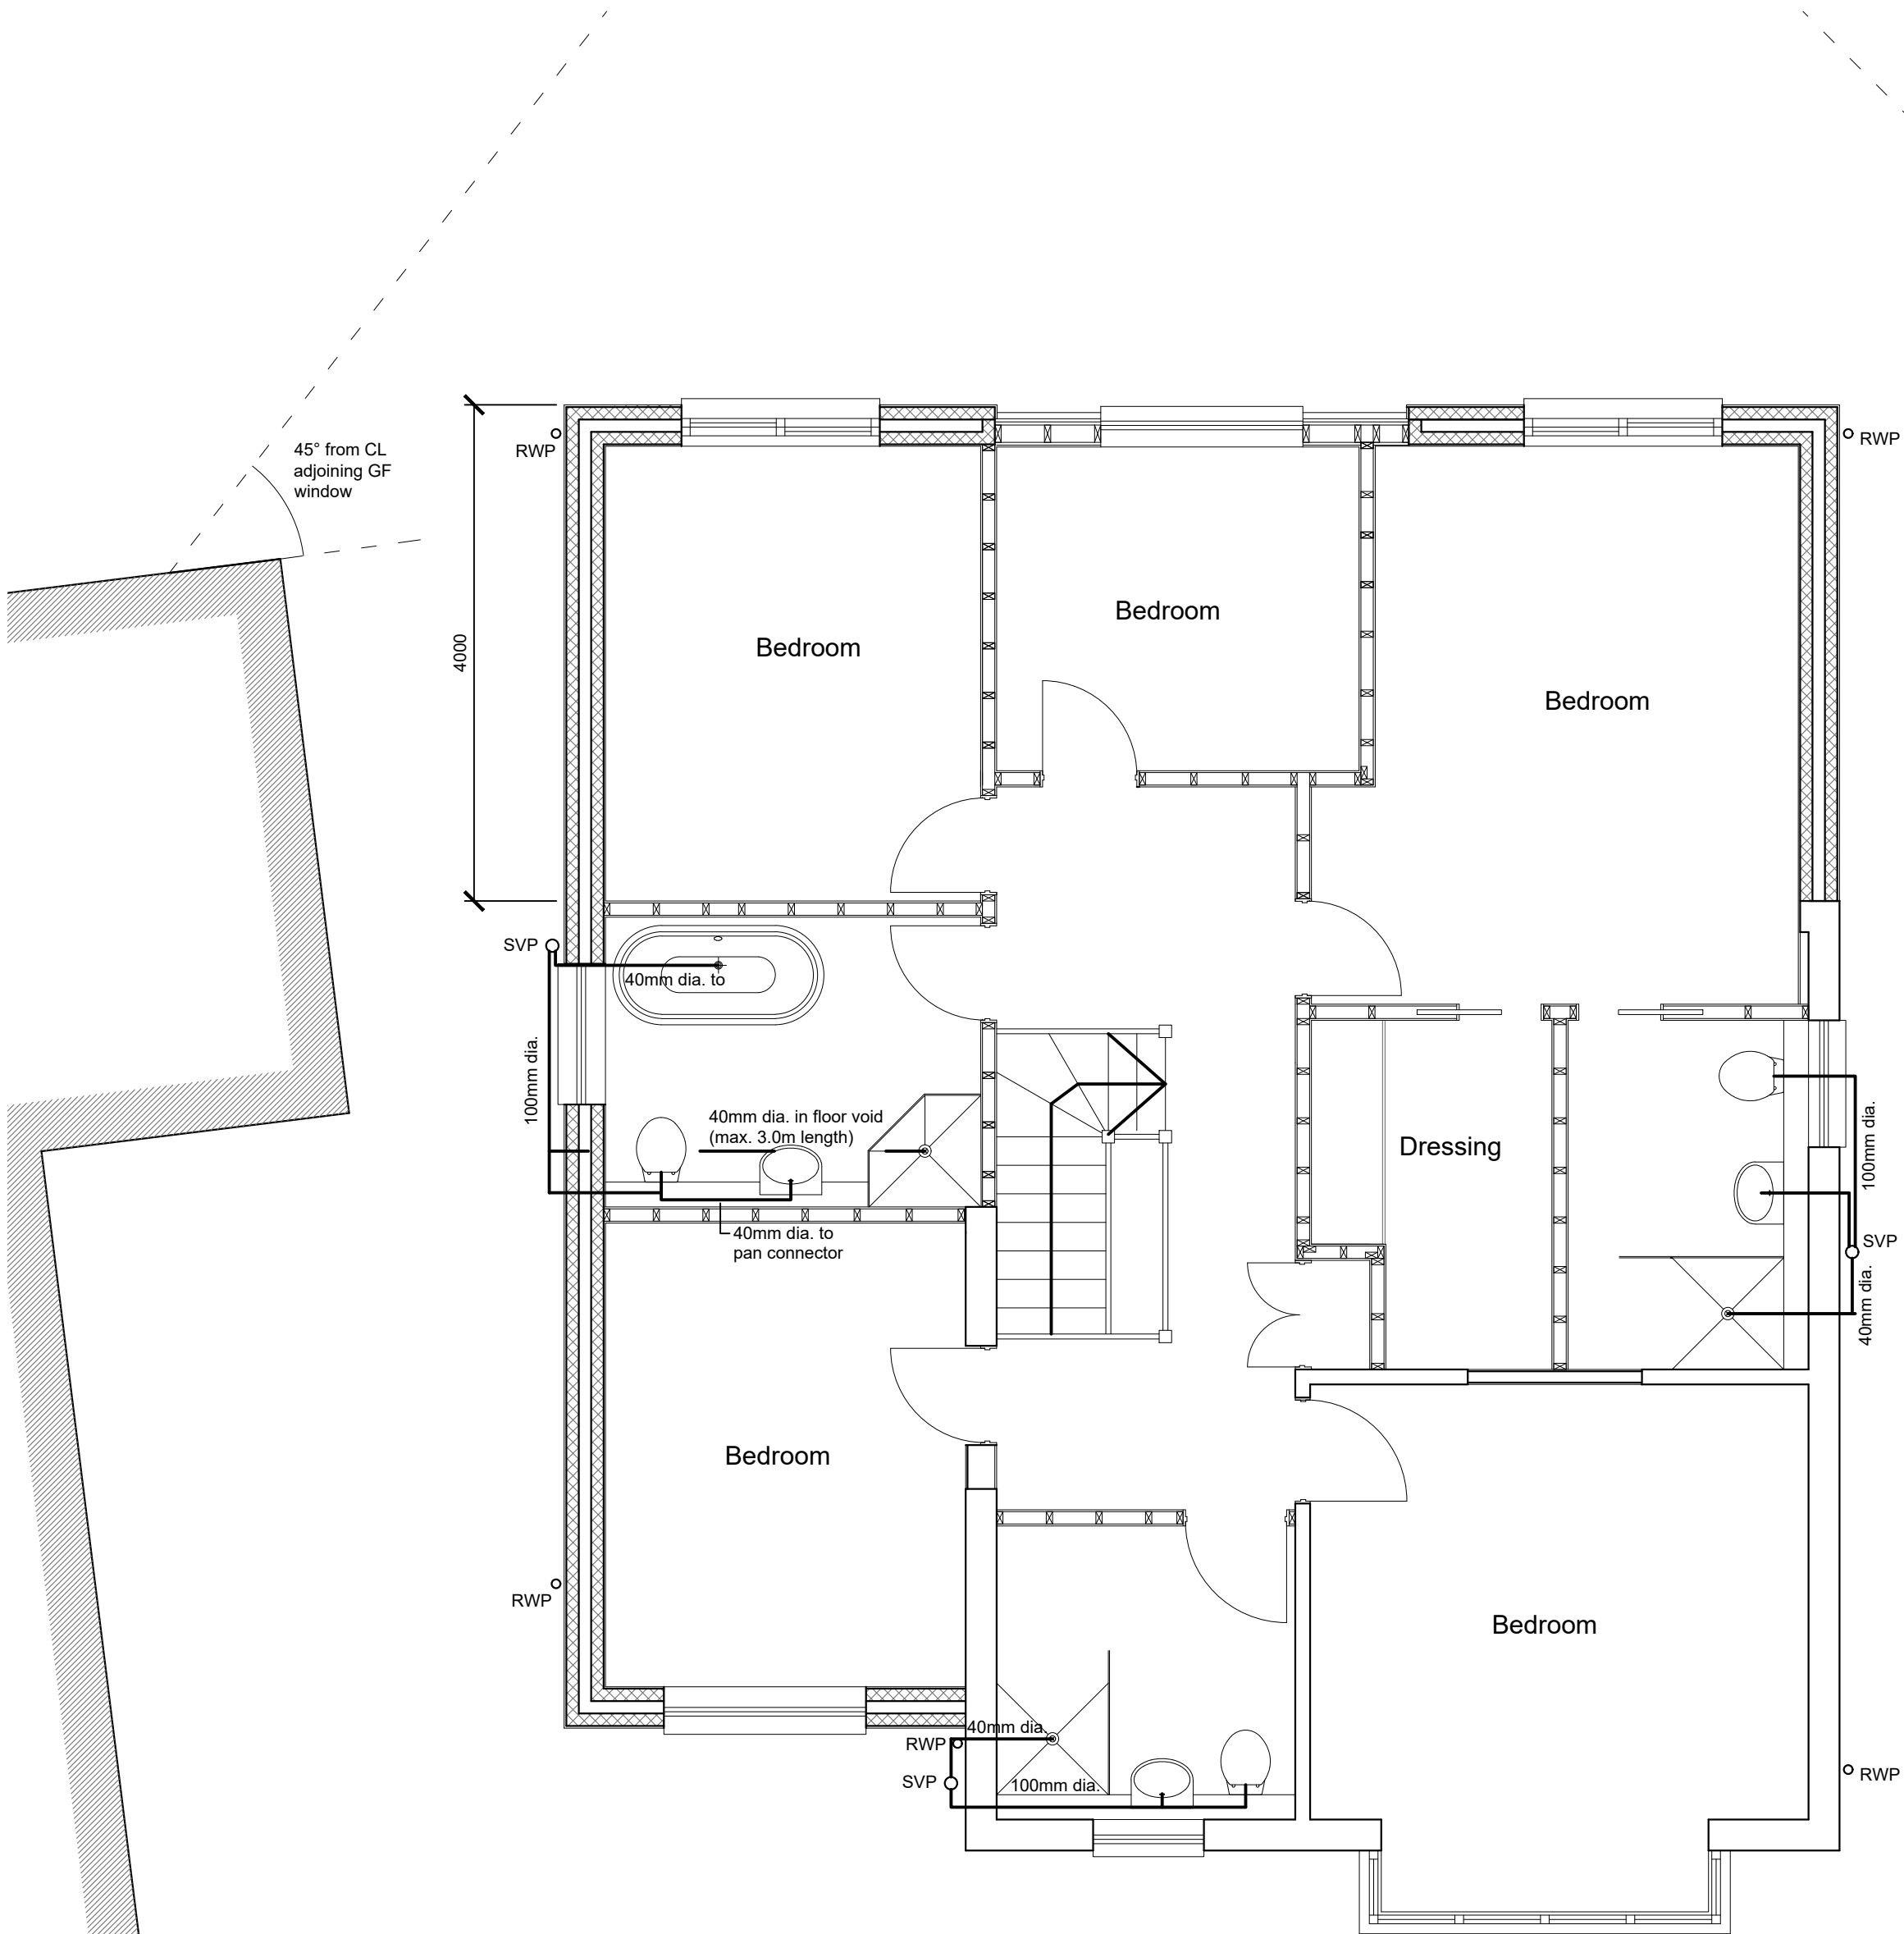

PROPOSED FIRST FLOOR PLAN

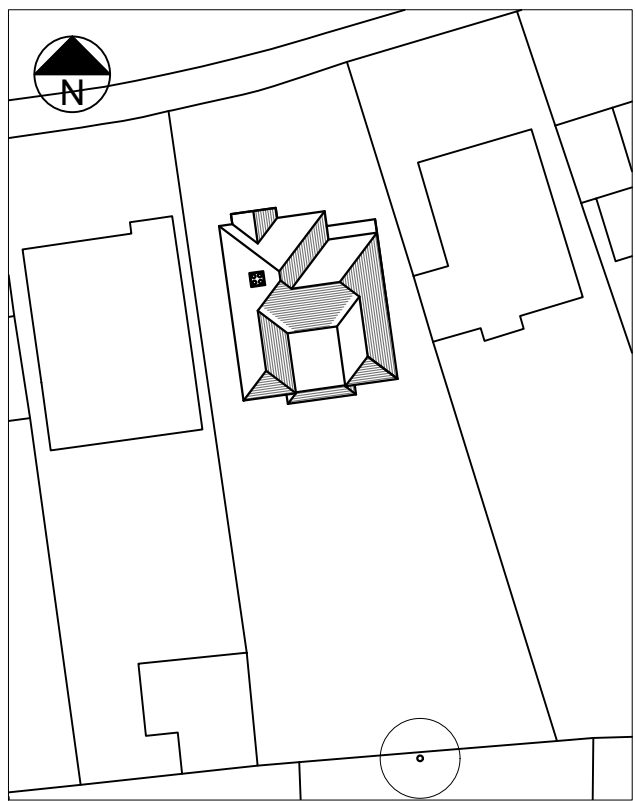

BLOCK PLAN (1:500)

Rev. A - 31.03.26 - Detailed design
Rev. B - 22.06.26 - Juliette balconies

T R Harris Design & Surveying Services
559 Rayners lane, Pinner, Middlesex HA5 5HP
www.trharrisdesign.co.uk Tel: 020 868 5048

PROJECT

15 Manor Road
RUISLIP
HA4 7LA

TITLE

Proposed Plans & Elevations

0 5
SCALE BAR 1:50

0 5 10
SCALE BAR 1:100

0 10 20 30 40 50
SCALE BAR 1:500

SCALE	1:50 & 1:100 @ A1	DRAWING NO.
DATE	November 2025	25/15MR(C)/02B