
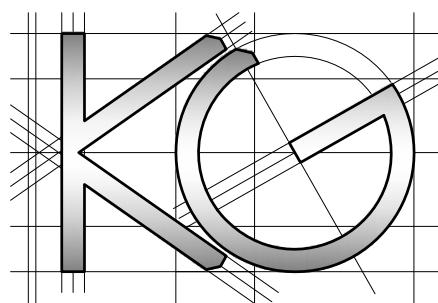


All work to comply with
current building regulations
and codes of practice

Do not scale from drawings
all dimensions to be checked
on site before the start of
any work

All Proposed External Materials to Match
Existing External Materials

Any Proposed Windows to Flank wall to be
Obscure Glazed and Non-Opening below
1.7m from FFL

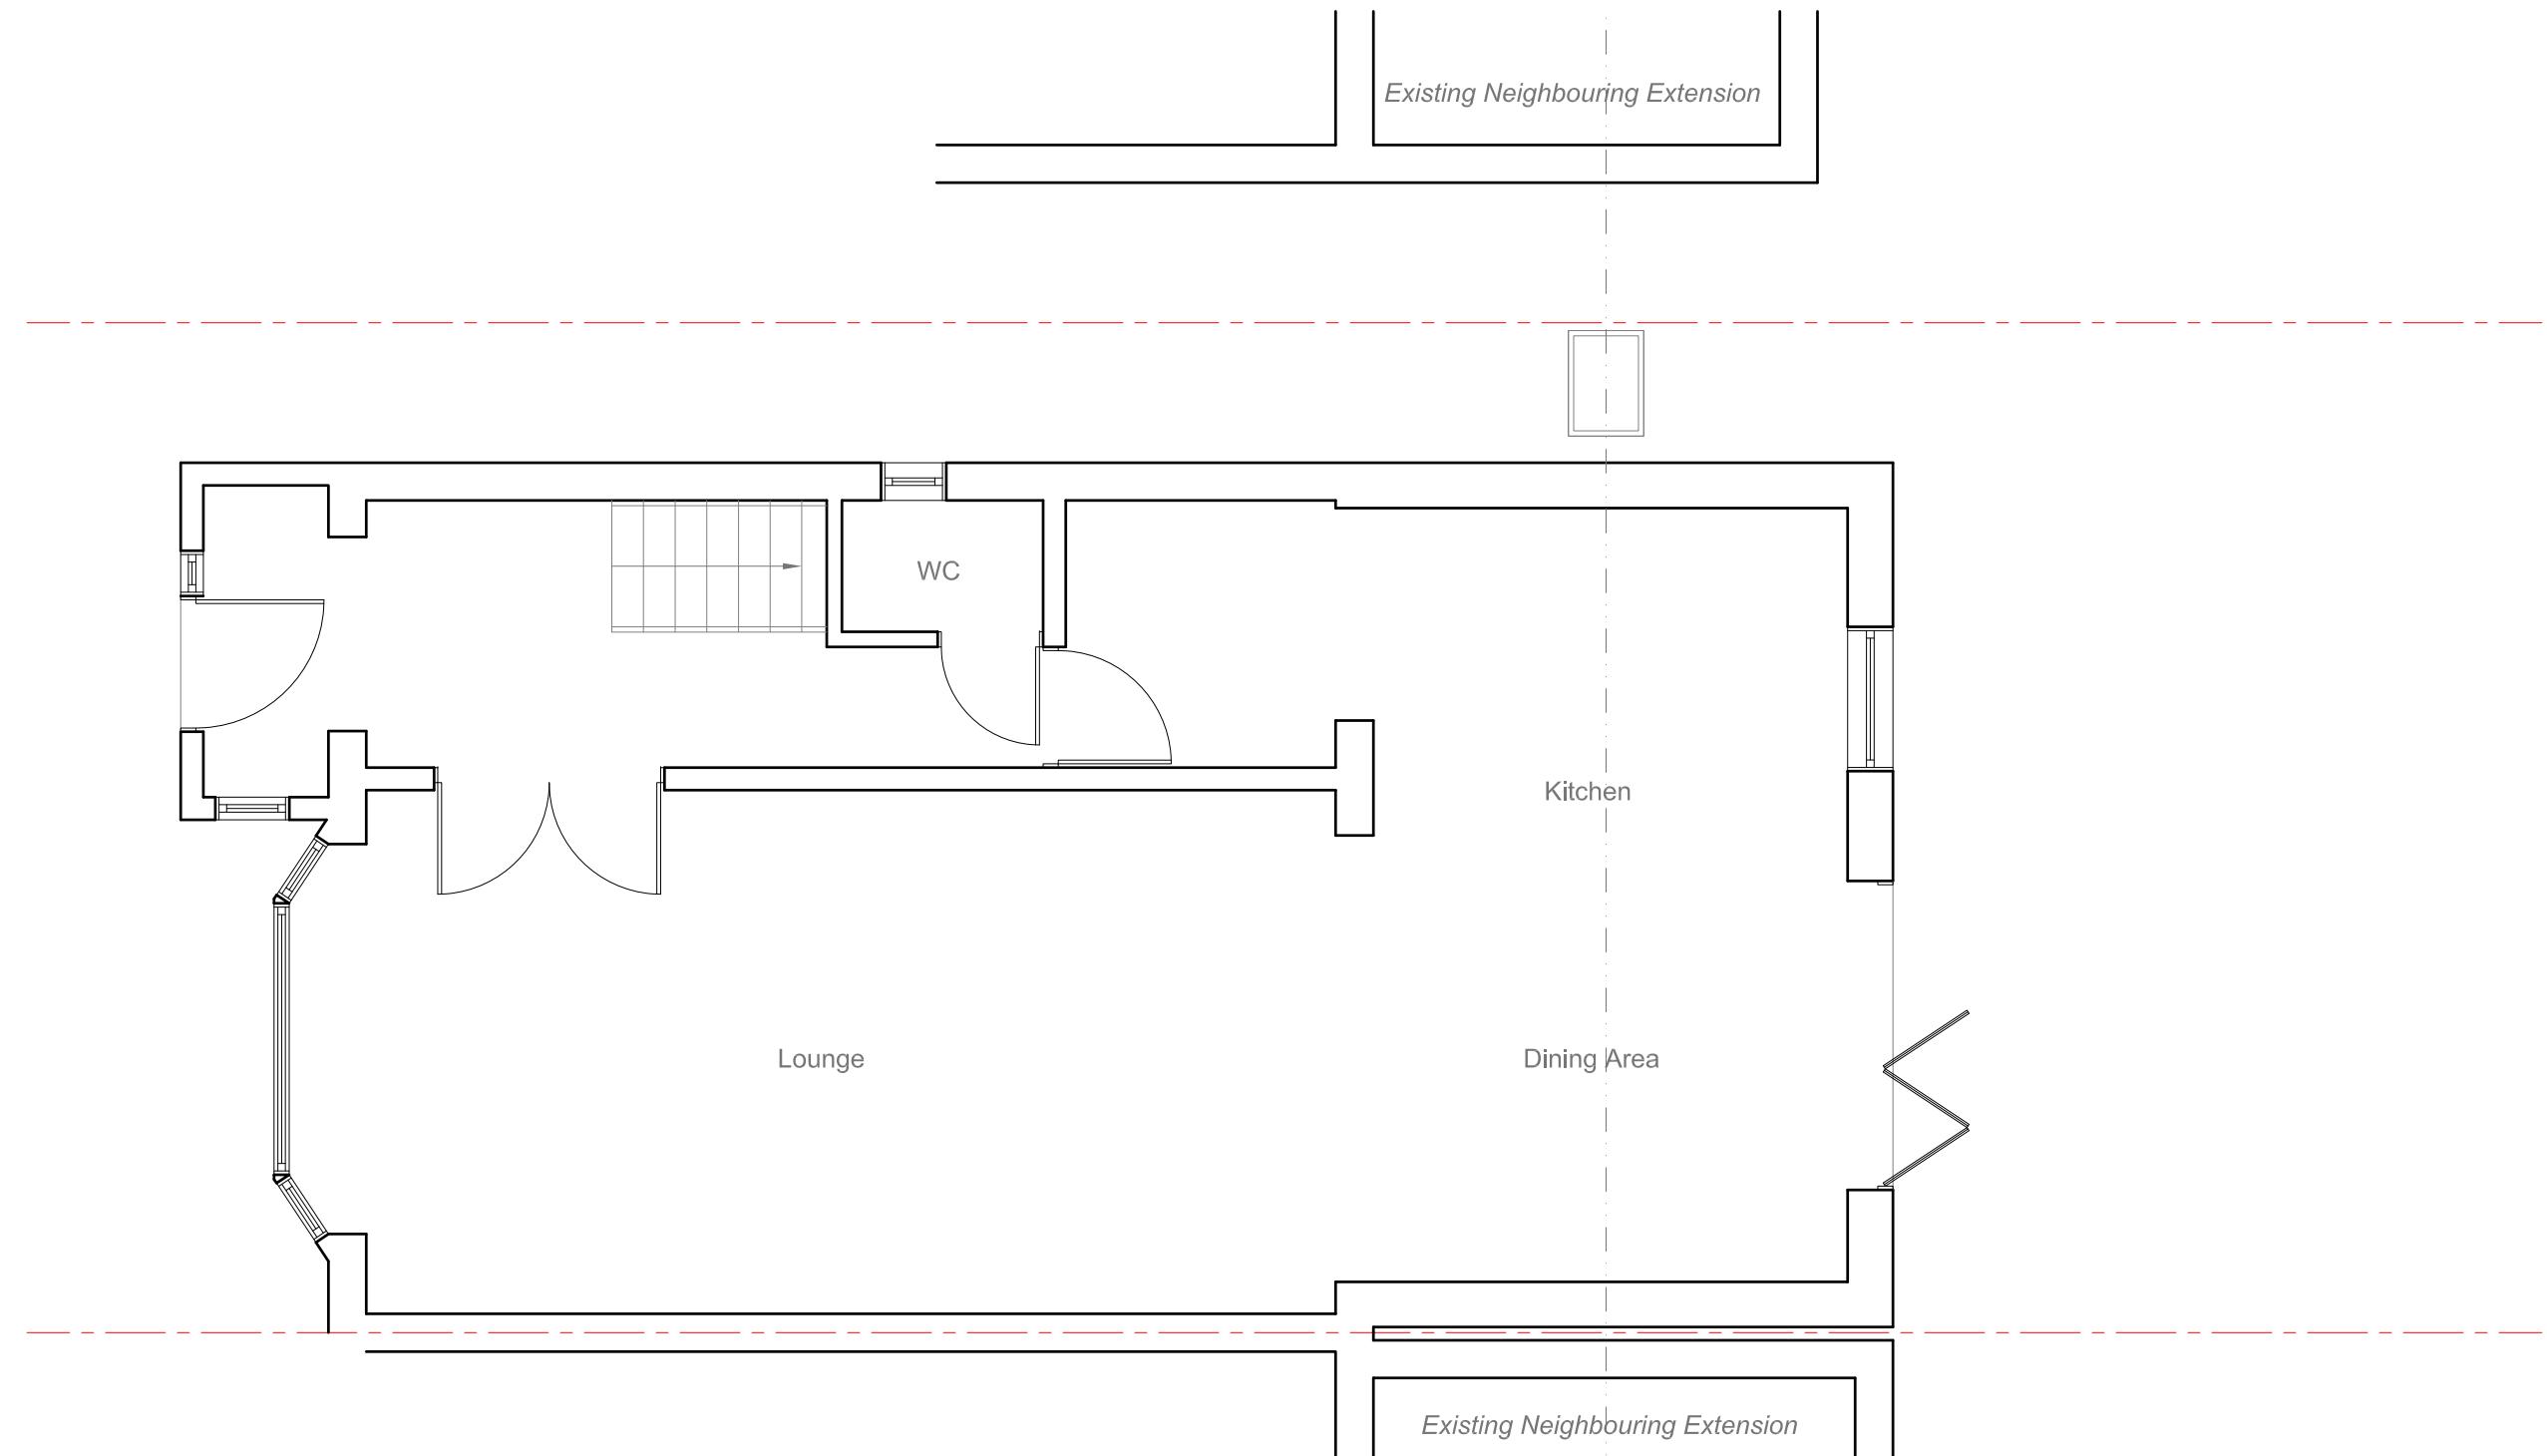

Site Address:
141 Dorchester Waye
Hayes
Middlesex
UB4 0HZ

Drawing Content:
Existing Ground Floor Plan

1

Drawings No:
141dorchesterwaye/2023/01

2

Drawings Scale:
1:50

3

Drawn By:
KG

4

Date Drawn:
4th March 2023

5

Drawn By:
KG

6

Planning Issue

7

Revision:


8

All work to comply with
current building regulations
and codes of practice

Do not scale from drawings
all dimensions to be checked
on site before the start of
any work

All Proposed External Materials to Match
Existing External Materials


Any Proposed Windows to Flank wall to be
Obscure Glazed and Non-Opening below
1.7m from FFL

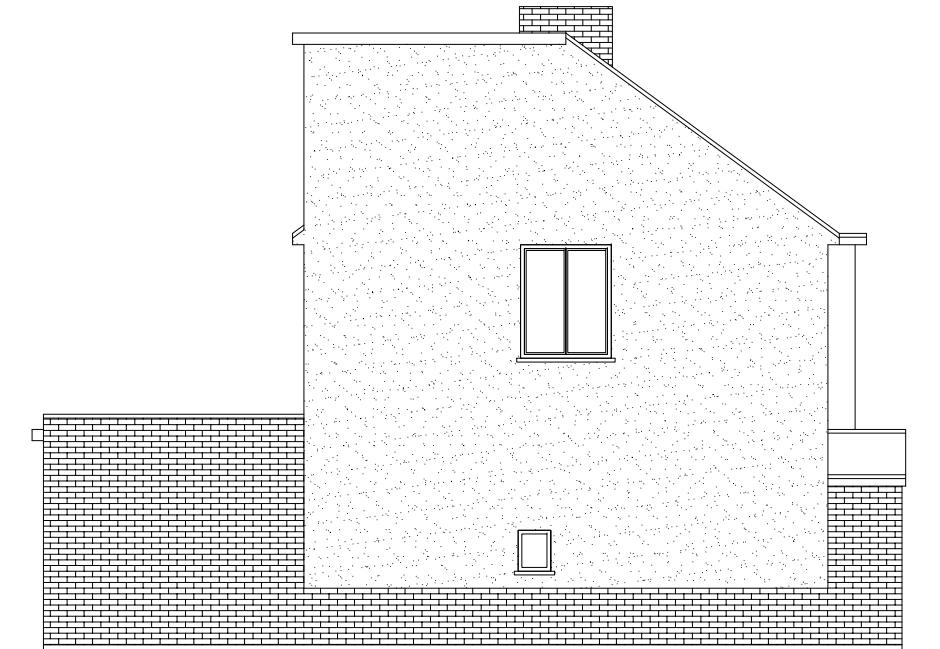


Existing Side Elevation
Scale 1:100



Existing Rear Elevation
Scale 1:100

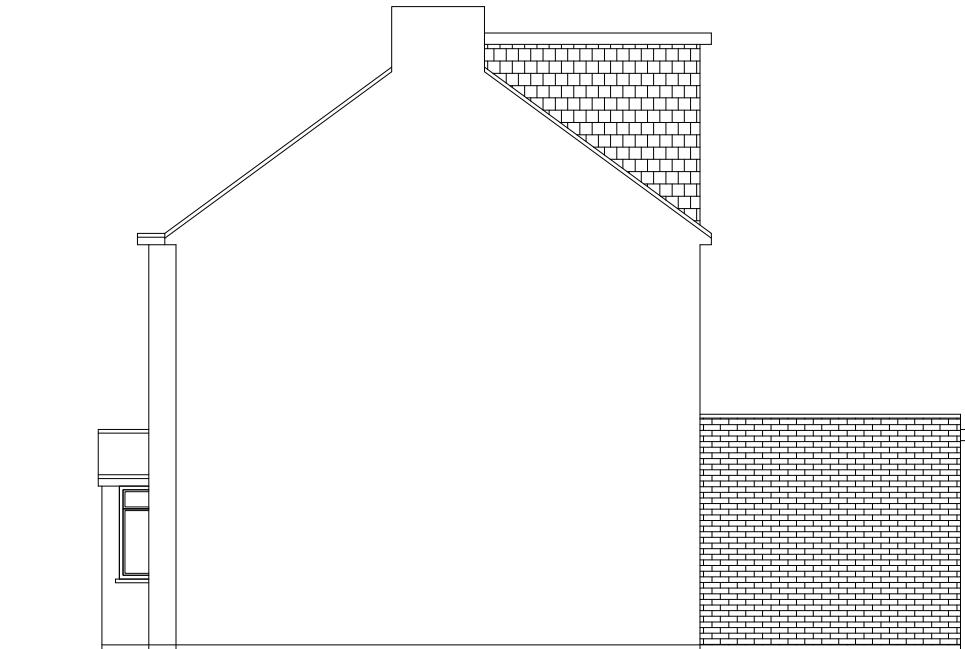

Existing Side Elevation
Scale 1:100

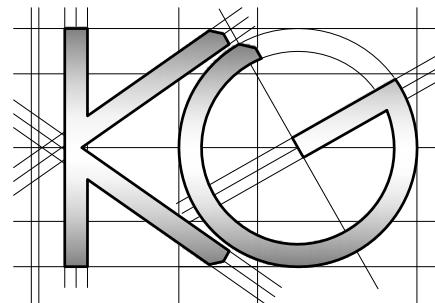

Site Address:
141 Dorchester Waye
Hayes
Middlesex
UB4 0HZ

1

Drawing Content:
Existing Elevations

Drawings No:
141dorchesterwaye/2023/02

Drawings Scale:
1:100

Date Drawn:
4th March 2023

Drawn By:
KG

Planning Issue
7



Revision:
8

All work to comply with current building regulations and codes of practice

Do not scale from drawings
all dimensions to be checked
on site before the start of
any work

All Proposed External Materials to Match Existing External Materials

Any Proposed Windows to Flank wall to be
Obscure Glazed and Non-Opening below
1.7m from FFL

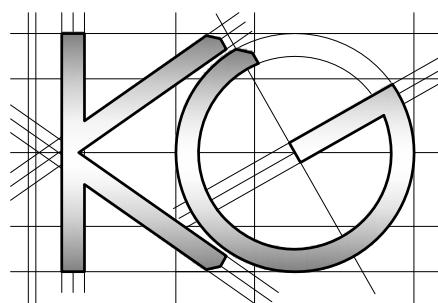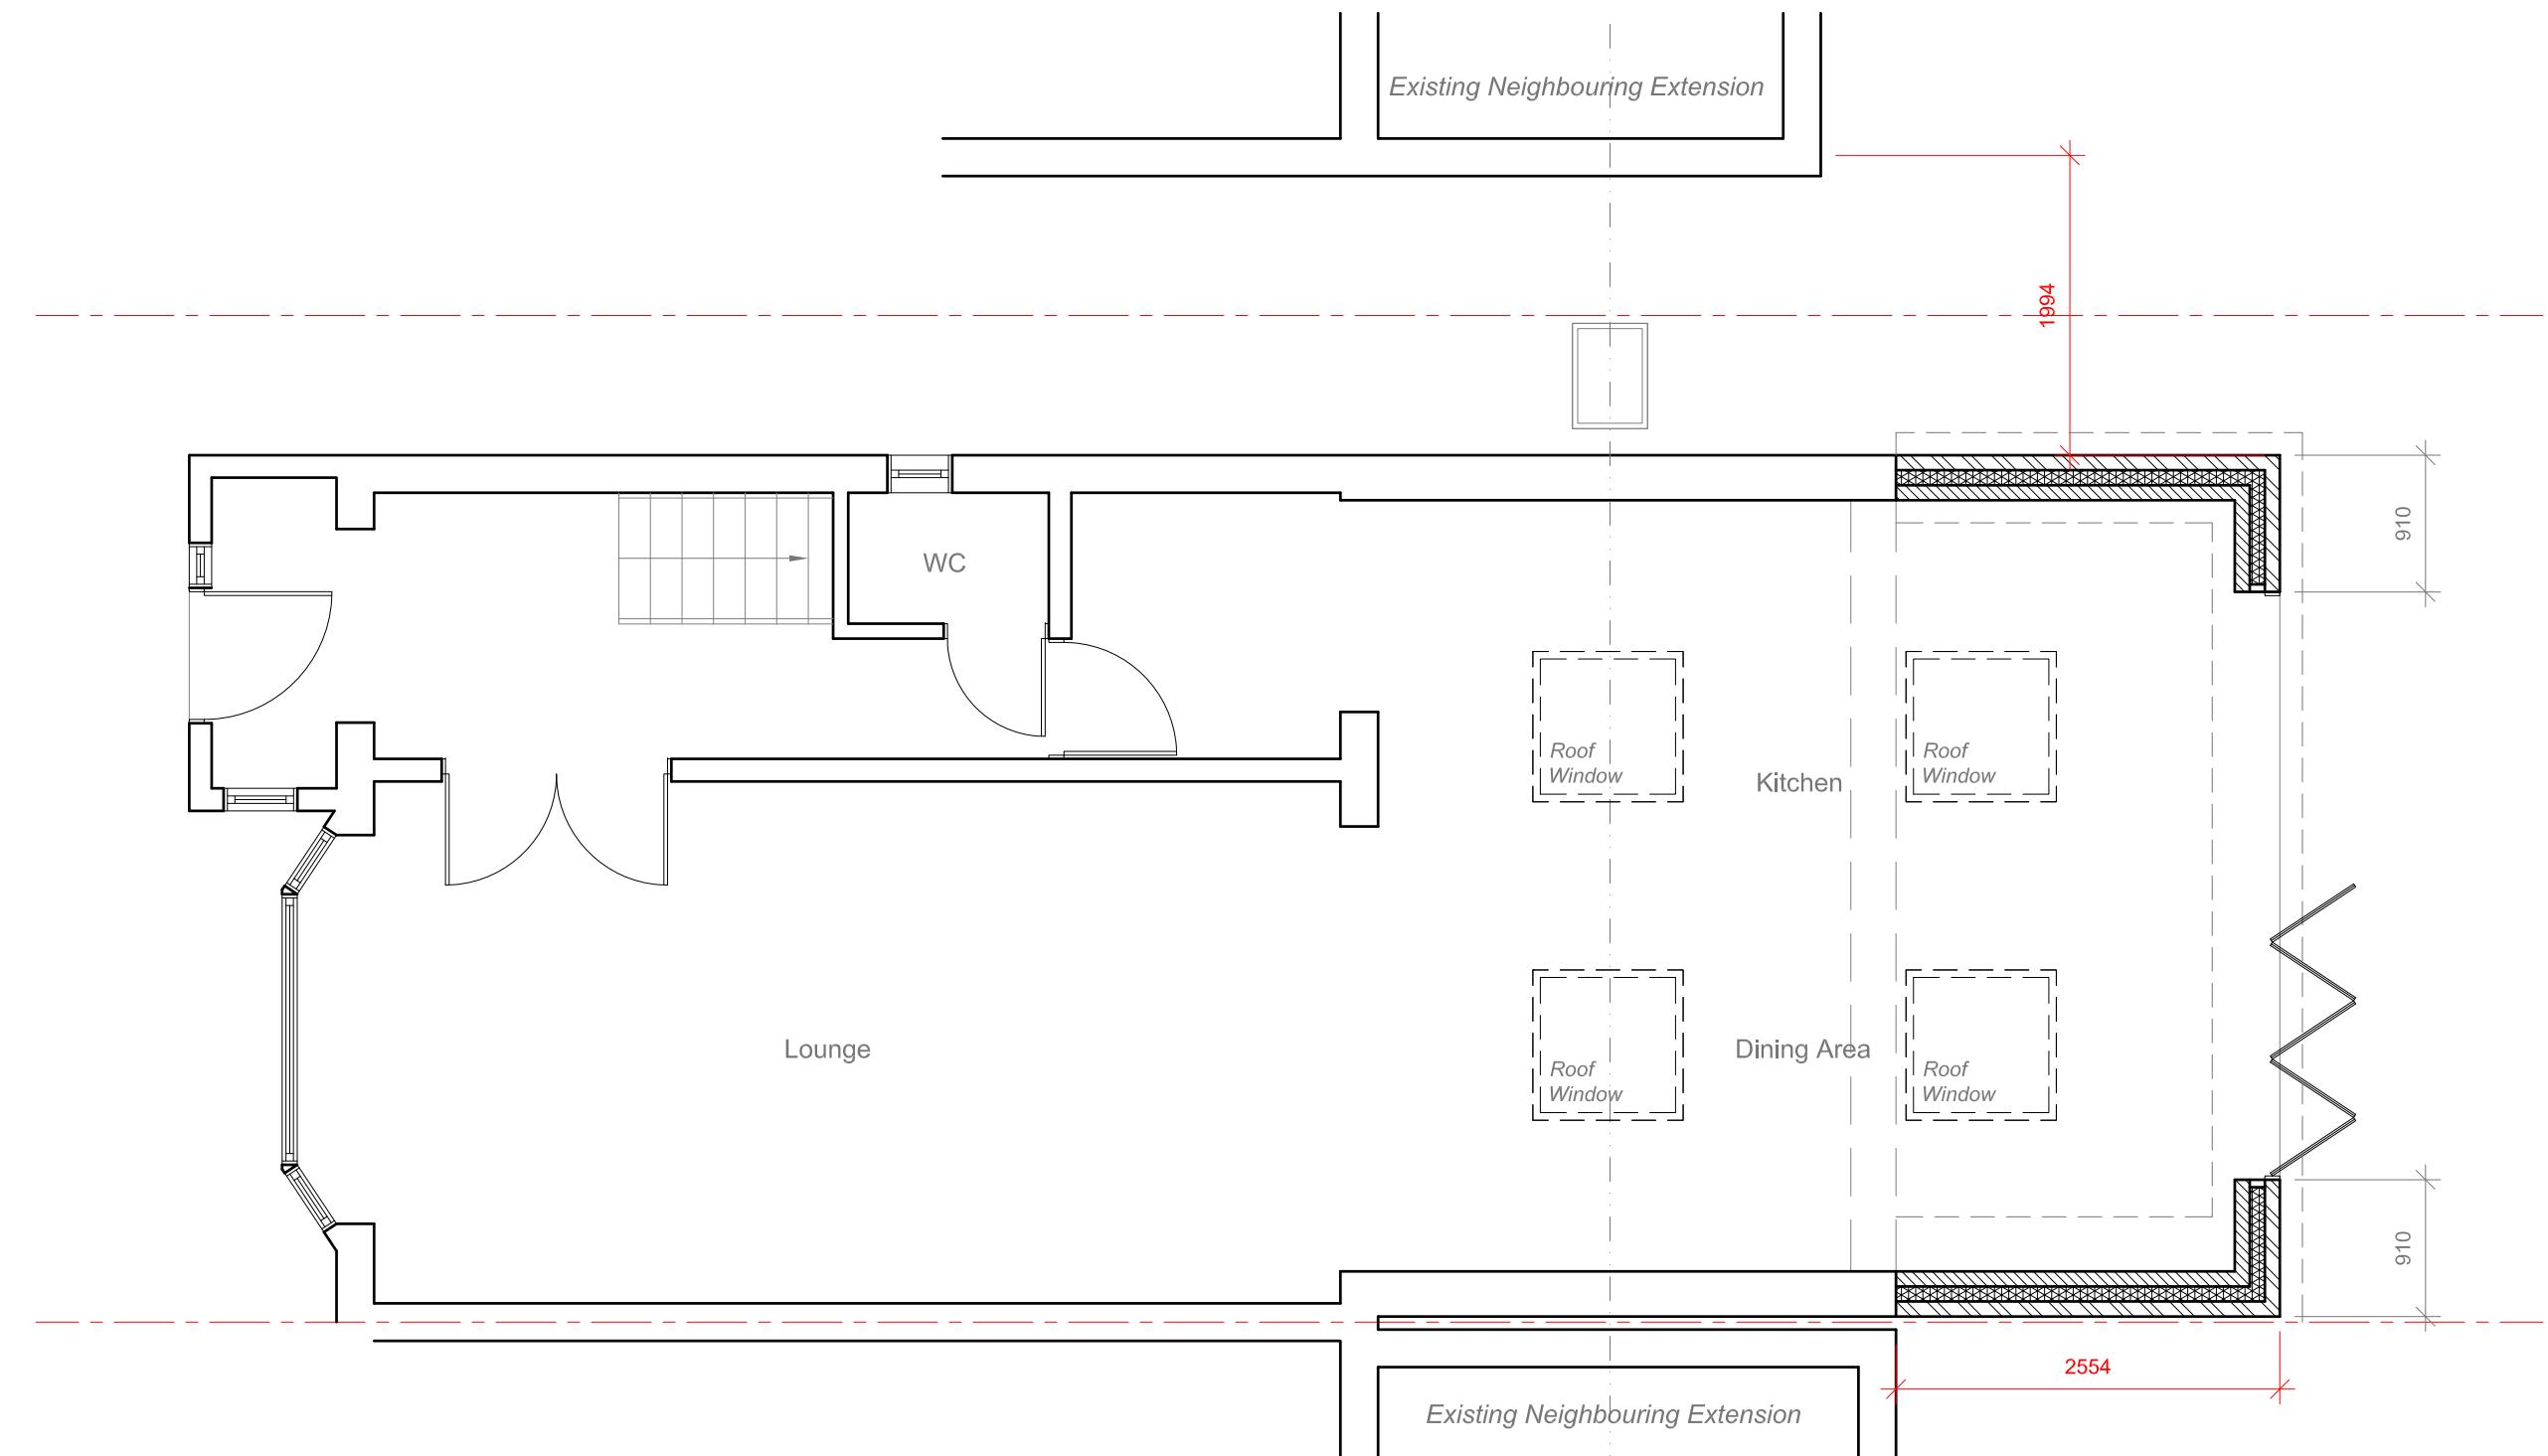


<u>Site Address:</u> 141 Dorchester Waye Hayes Middlesex UB4 0HZ	<u>Drawing Content:</u> Proposed Ground Floor Plan	<u>Drawings No:</u> 141dorchesterwaye/2023/03	<u>Date Drawn:</u> 3 4th March 2023	<u>Planning Issue</u>	
		<u>Drawings Scale:</u> 2 1:50	<u>Drawn By:</u> 4 KG	<u>Revision:</u>	7 8

All work to comply with
current building regulations
and codes of practice


Do not scale from drawings
all dimensions to be checked
on site before the start of
any work

All Proposed External Materials to Match
Existing External Materials


Any Proposed Windows to Flank wall to be
Obscure Glazed and Non-Opening below
1.7m from FFL

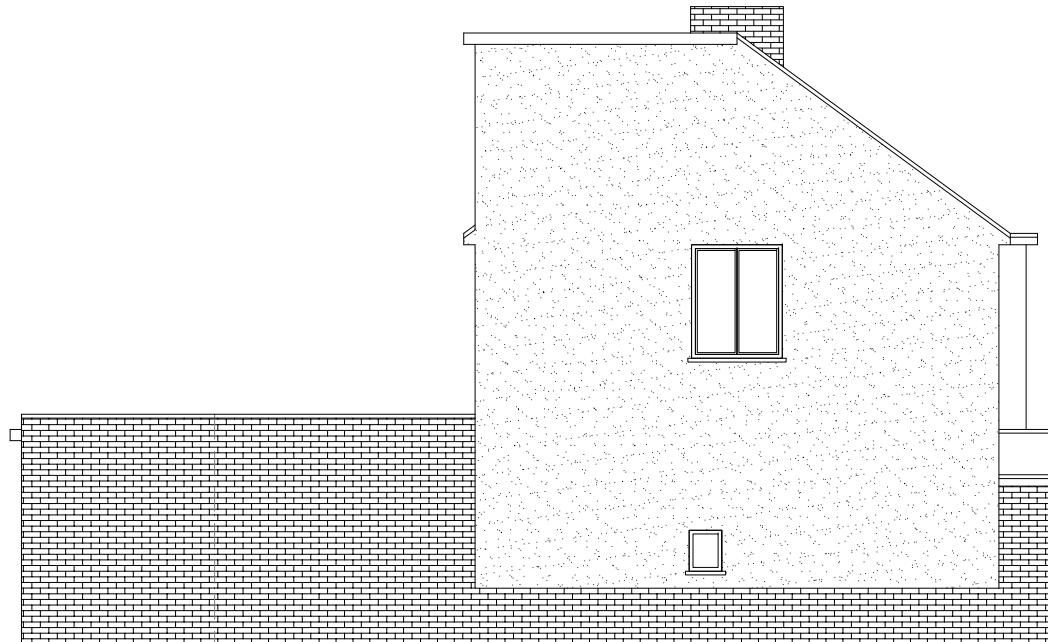


Proposed Side Elevation
Scale 1:100

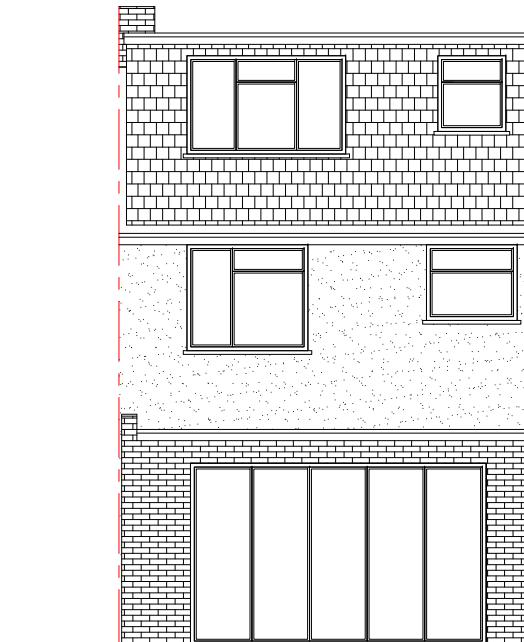

Proposed Rear Elevation
Scale 1:100

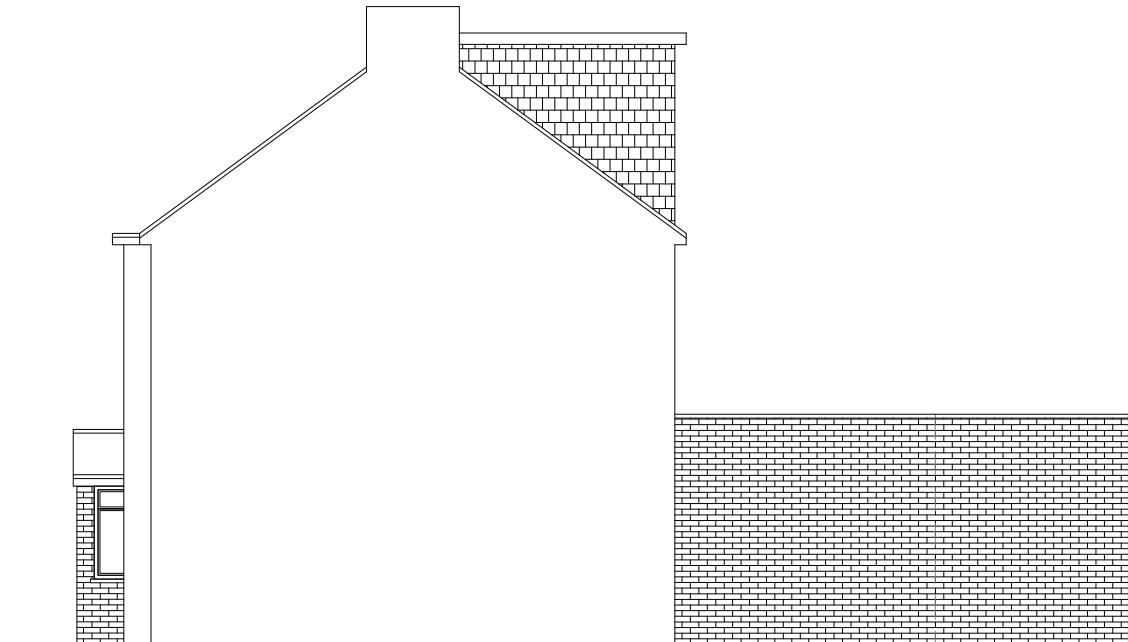

Proposed Side Elevation
Scale 1:100

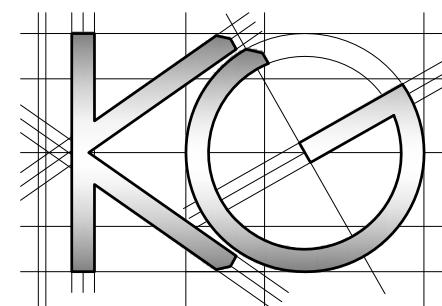

Site Address:
141 Dorchester Waye
Hayes
Middlesex
UB4 0HZ

1

Drawing Content:
Proposed Elevations

Drawings No:
141dorchesterwaye/2023/04

Drawings Scale:
1:100

2

Date Drawn:
4th March 2023

Drawn By:
KG

3

5

6

Planning Issue

7

8

Revision: