




SEE SPECIFICATION & STRUCTURAL  
DRAWING / CALCS. 21.2046/01.

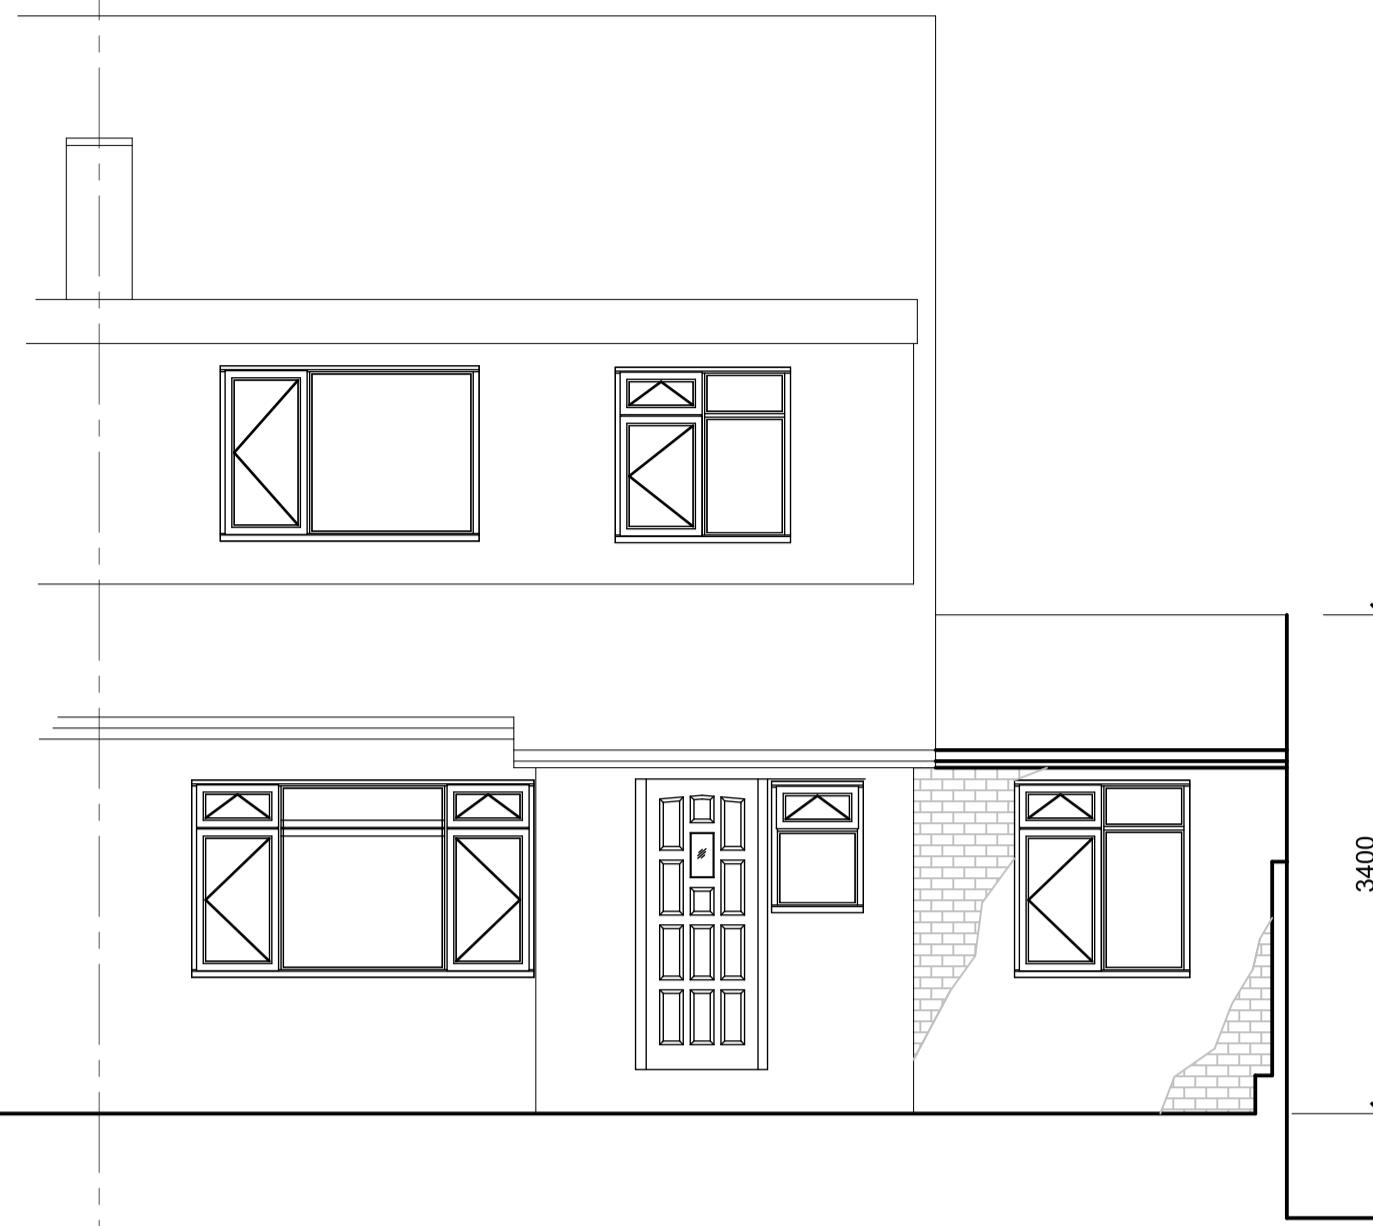


PROPOSED FRONT ELEVATION

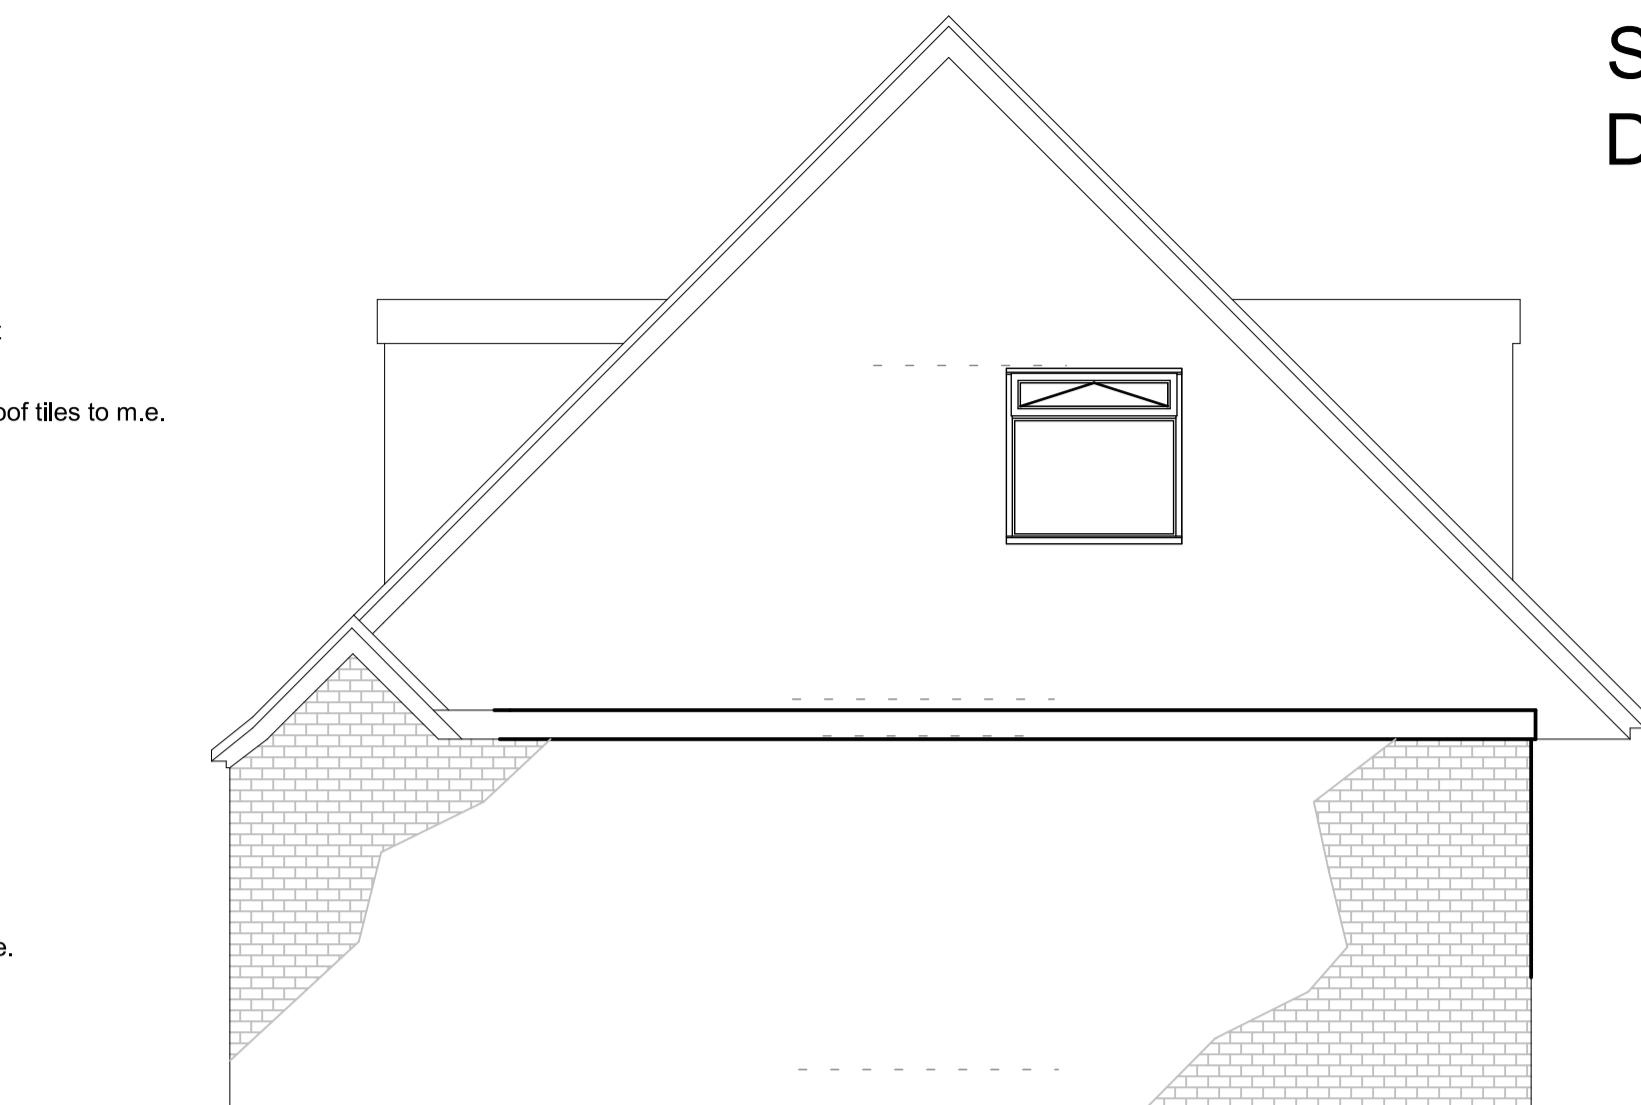



PROPOSED SIDE ELEVATION

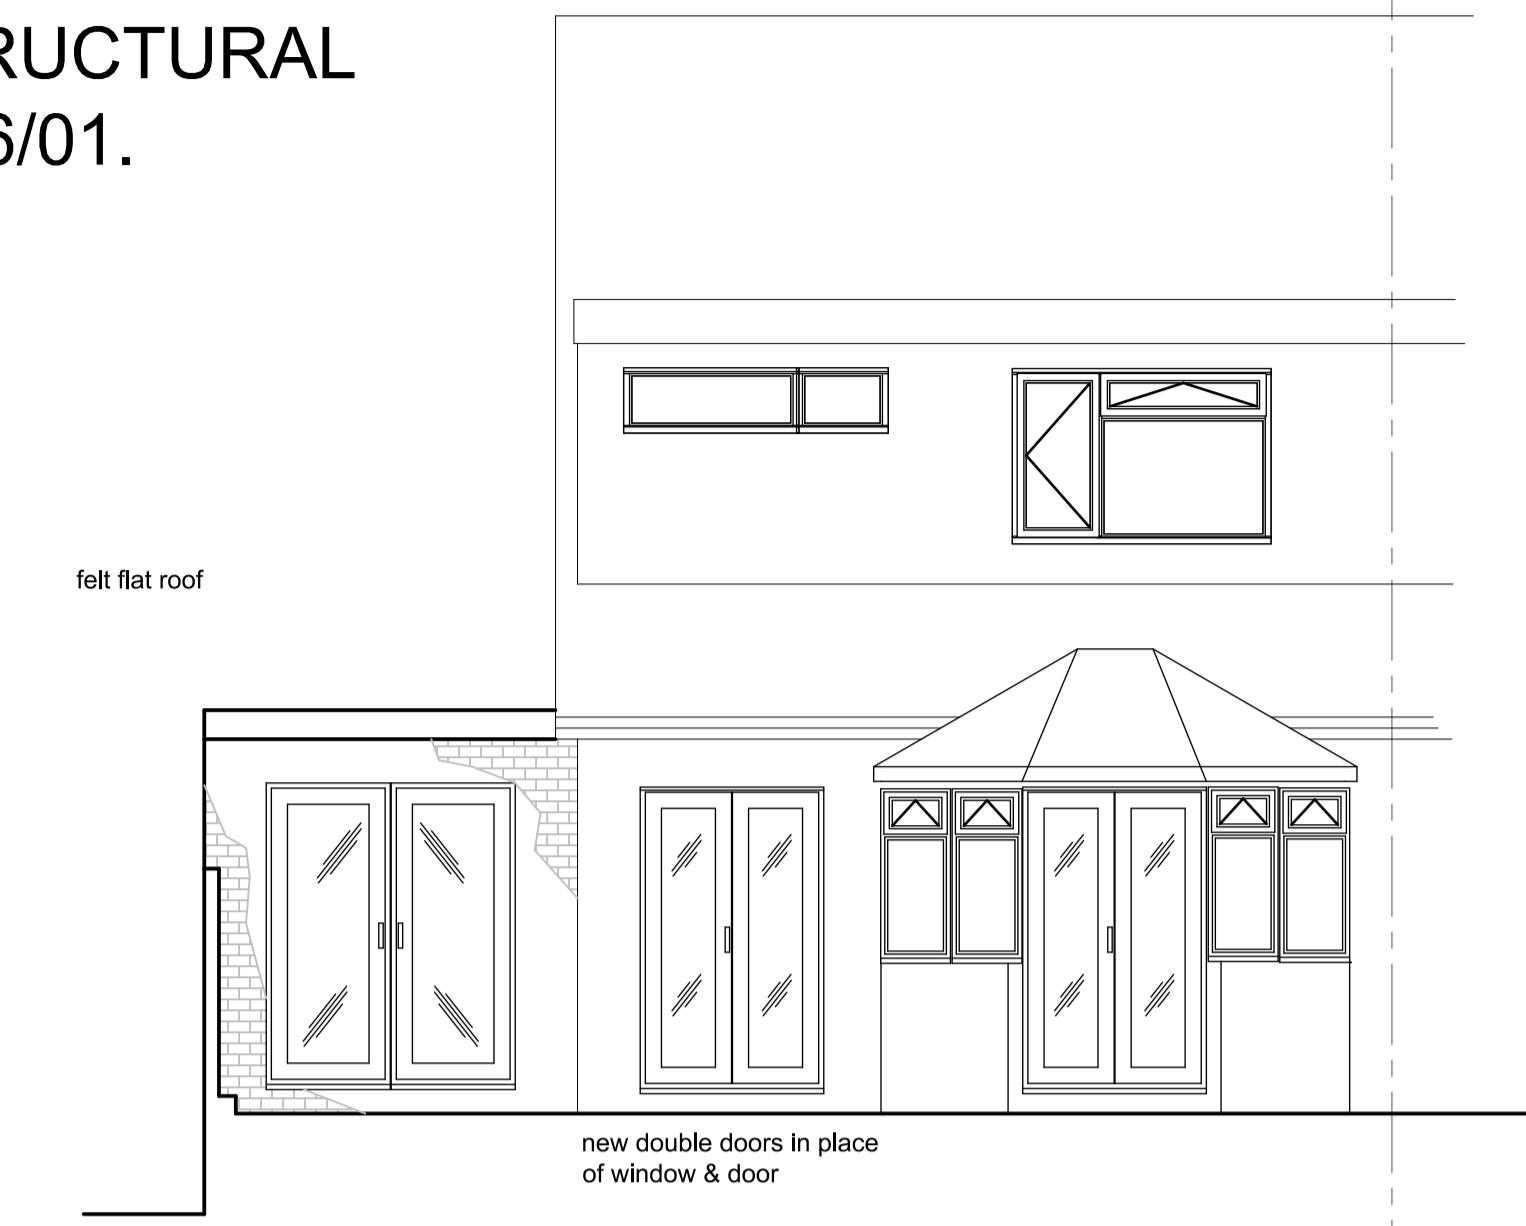


PROPOSED REAR ELEVATION

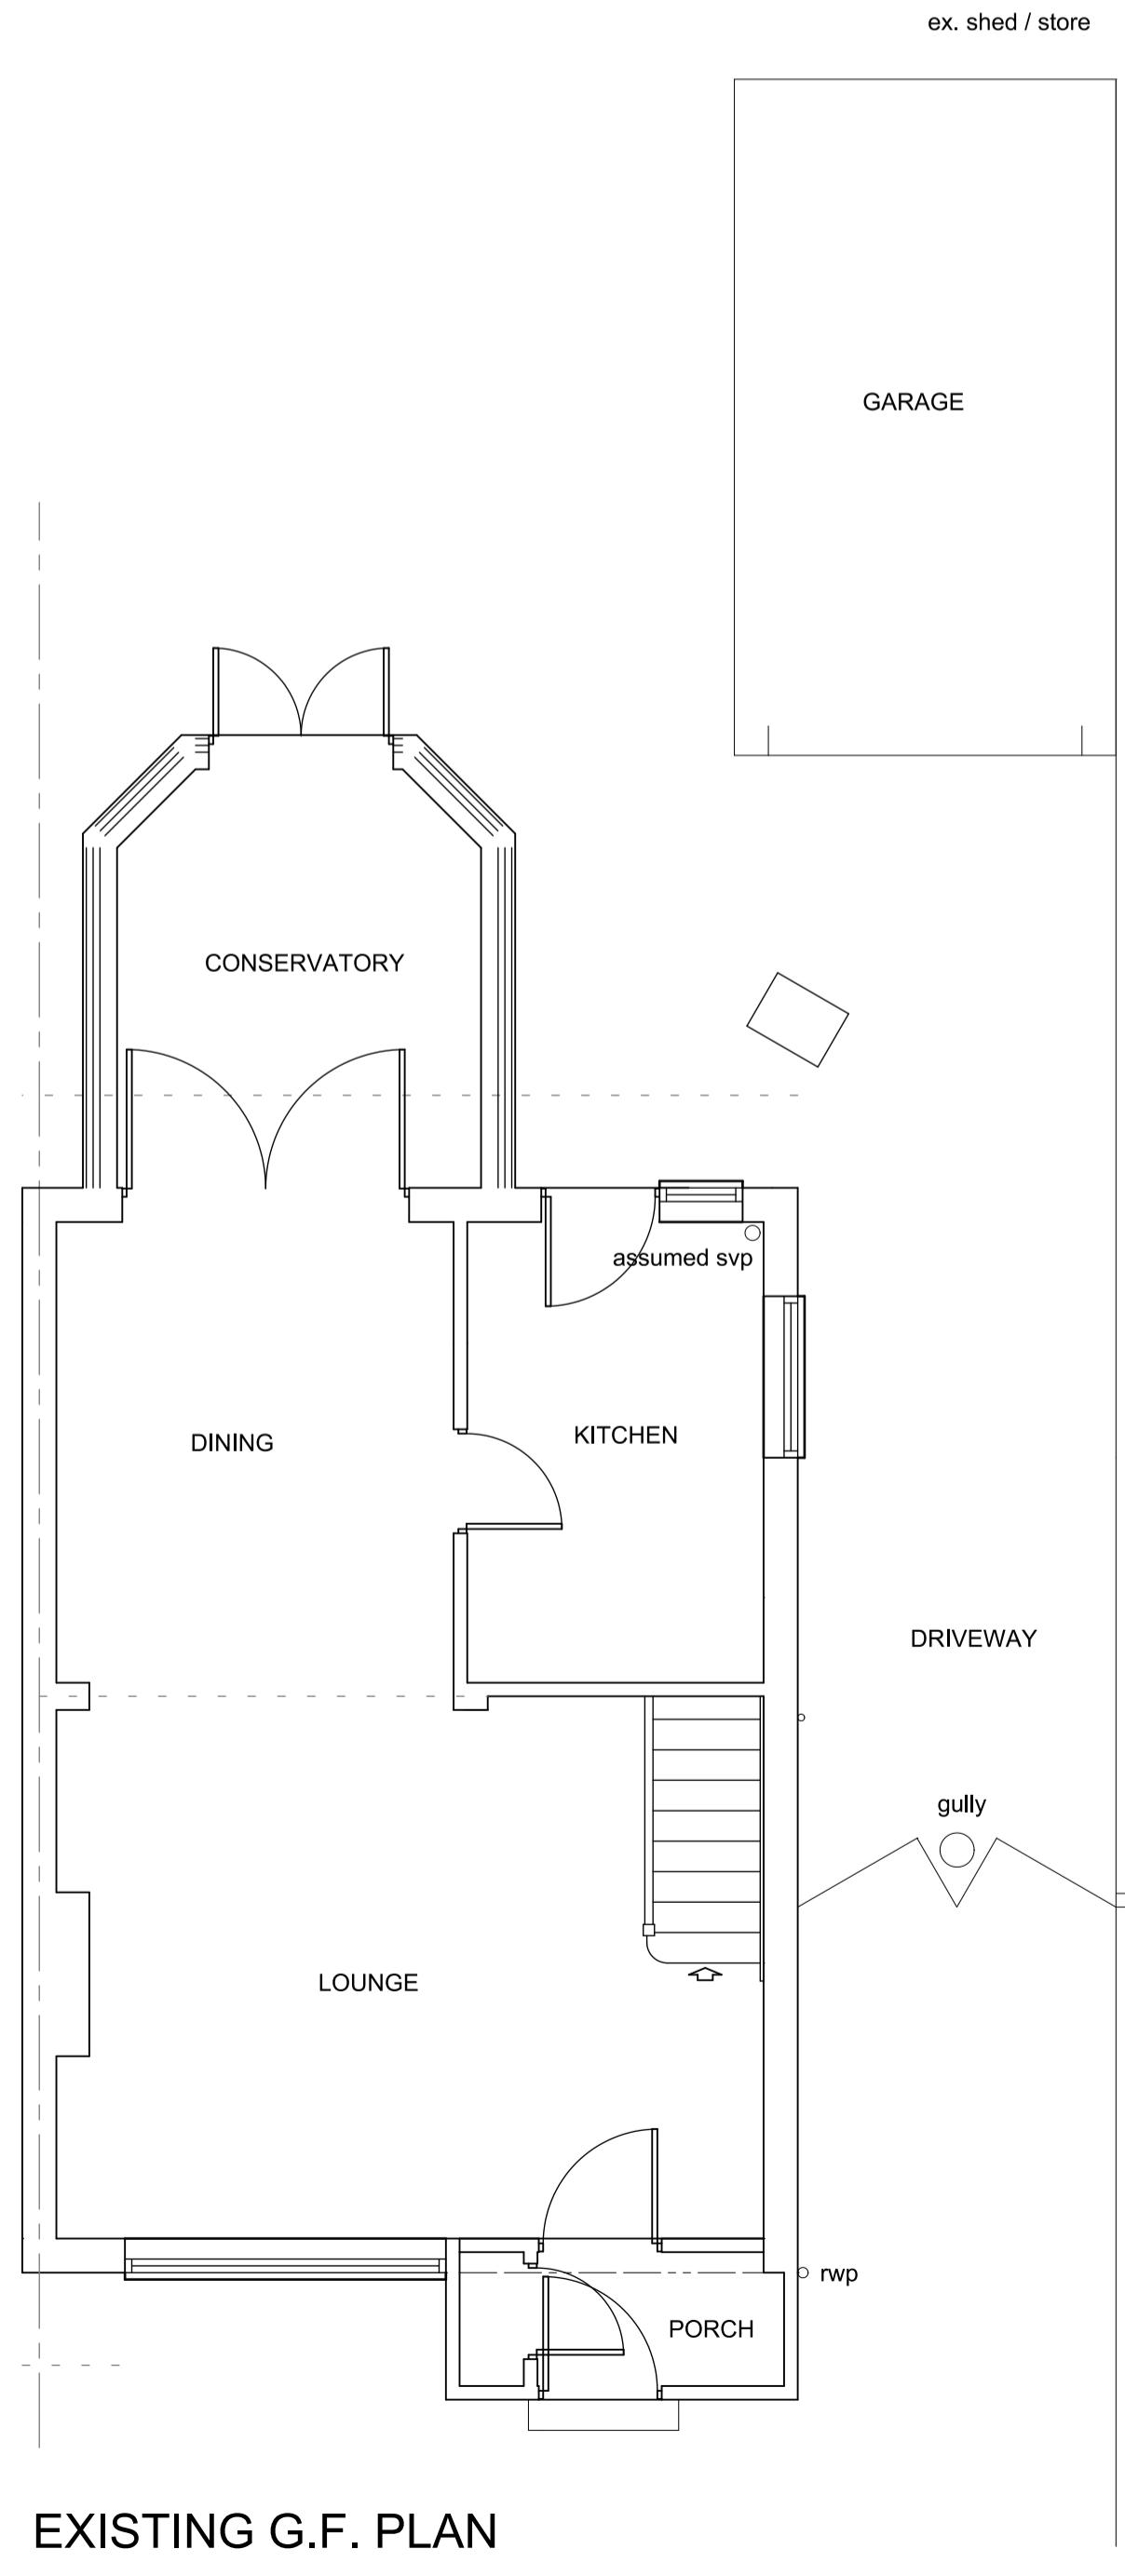


EXISTING G.F. PLAN

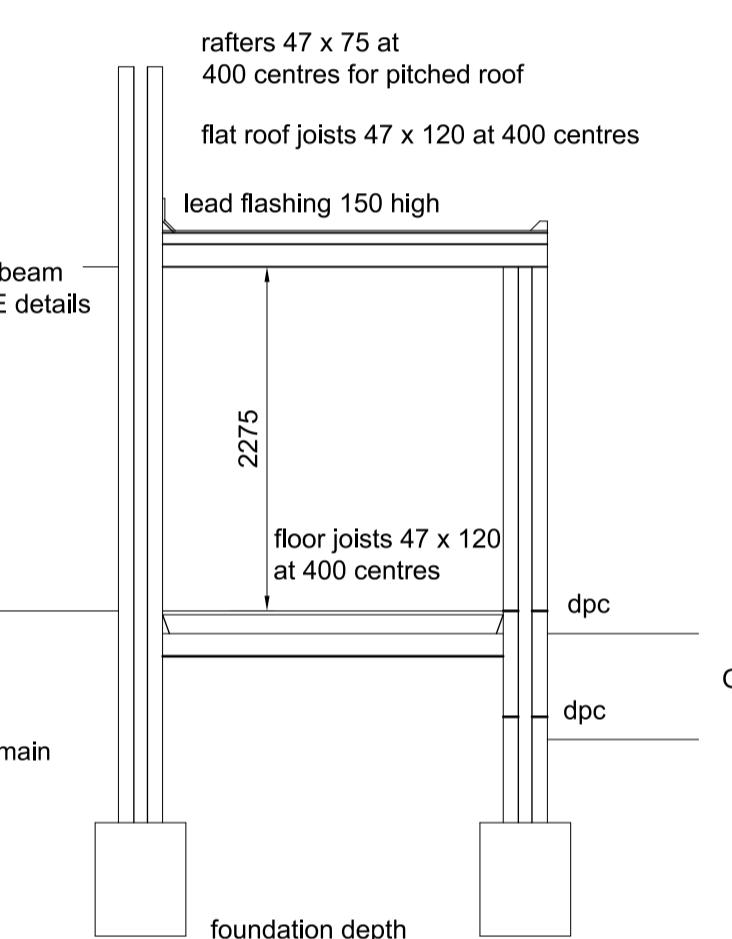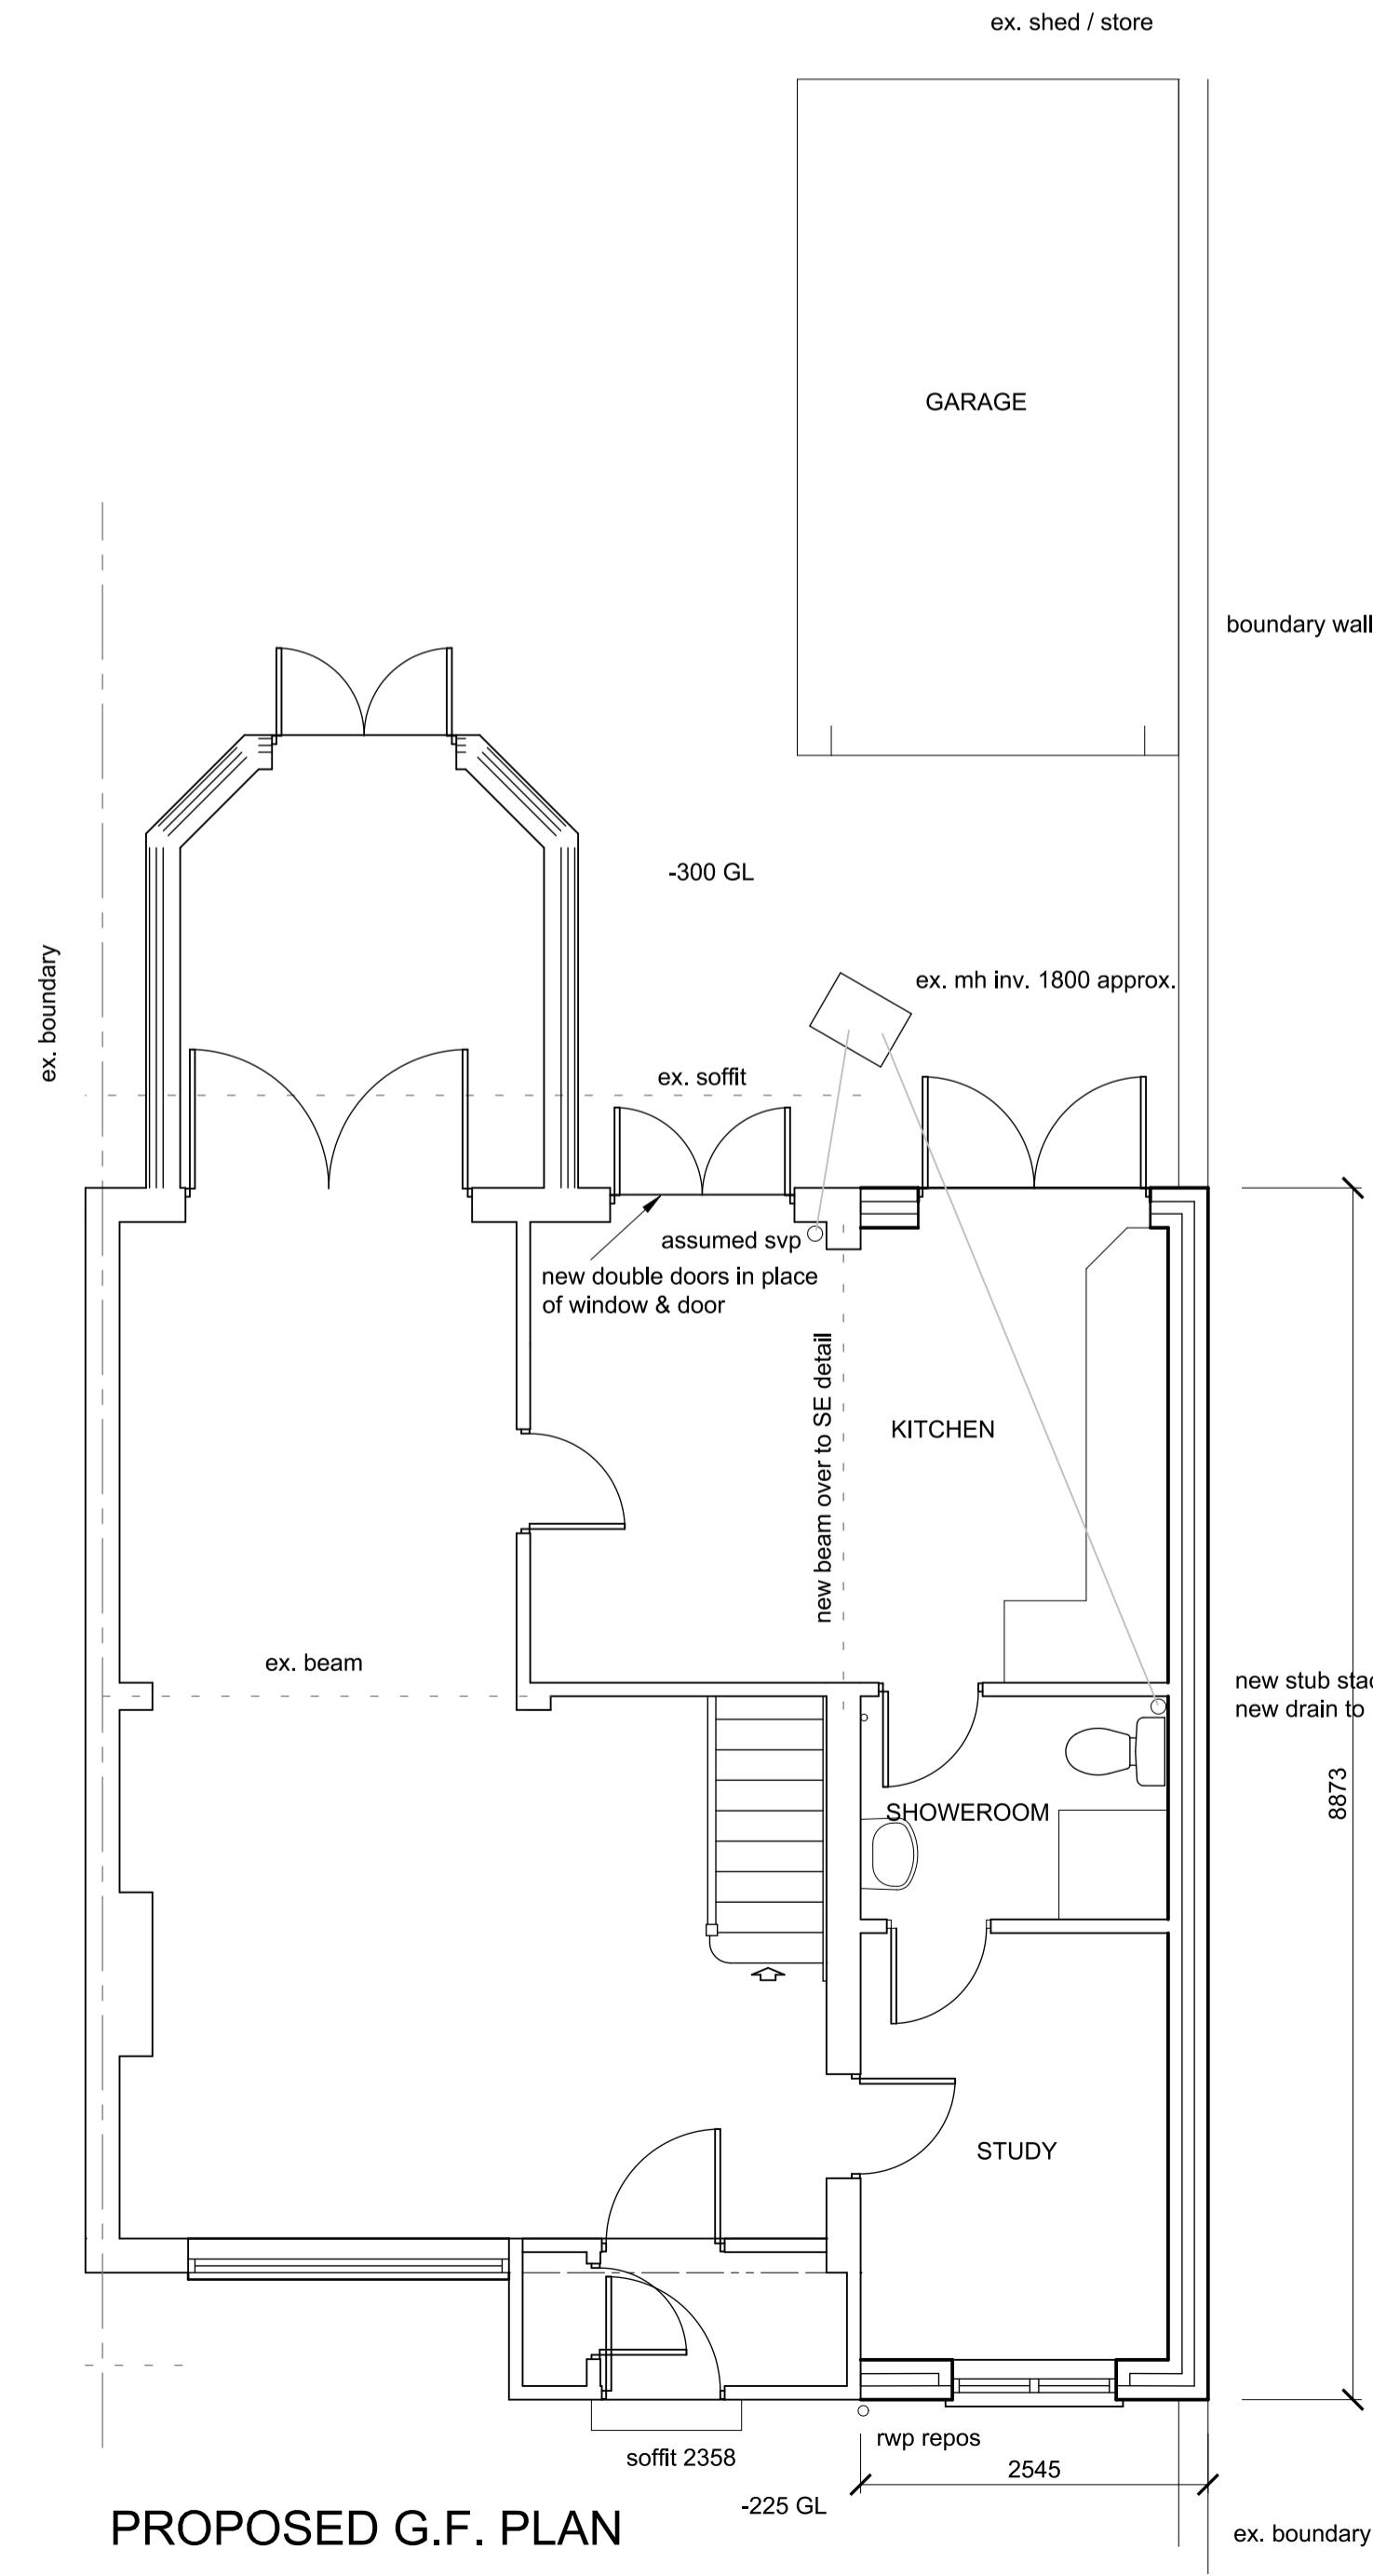

SECTION

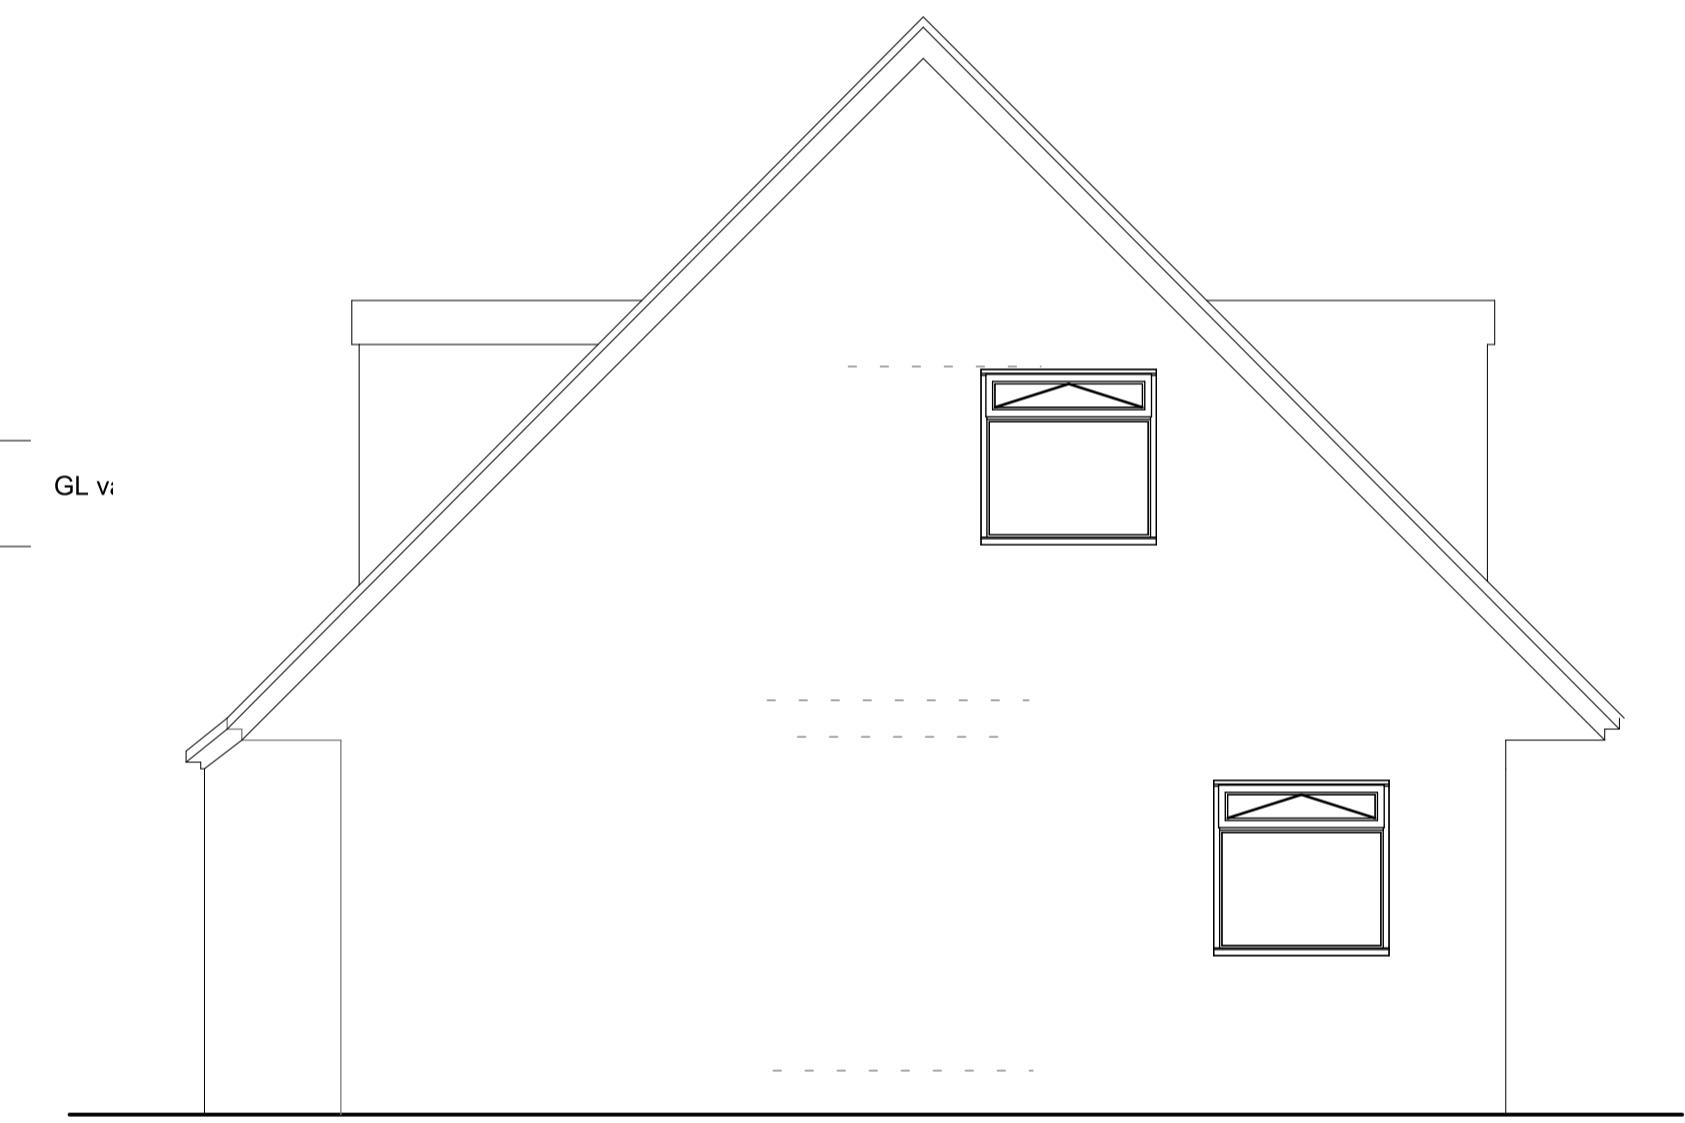

EXISTING SIDE ELEVATION

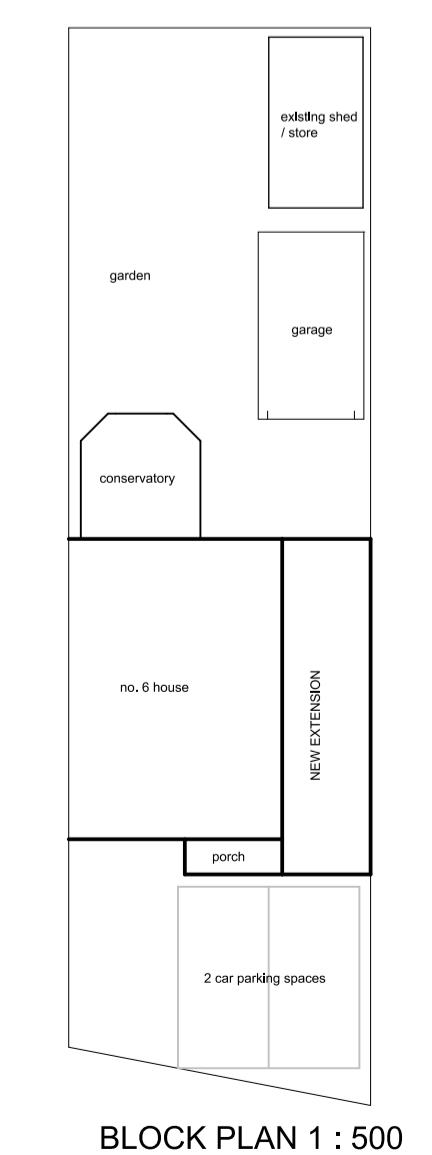

Revision	Description	Date
A	B.REGS.	4.08.

This drawing must not be re-issued, loaned or copied without consent of M. Baldwin ©

www.plansdesigned.co.uk  
Mark Baldwin (MRC, MCIOB, MCIArb)  
CHARTERED SURVEYING & ARCHITECTURAL CONSULTANT  
Telephone : 01895 254456  
Client: Ms. D. Wiseman.  
Project: 6 STOWE CRESCENT,  
RUISLIP HA4 7SS.  
Description: G. F. SIDE EXTENSION.  
Scale: 1 : 50 @ A1. Date: Jan 22.  
Project No: MB / 1587 / 1 Rev. -