


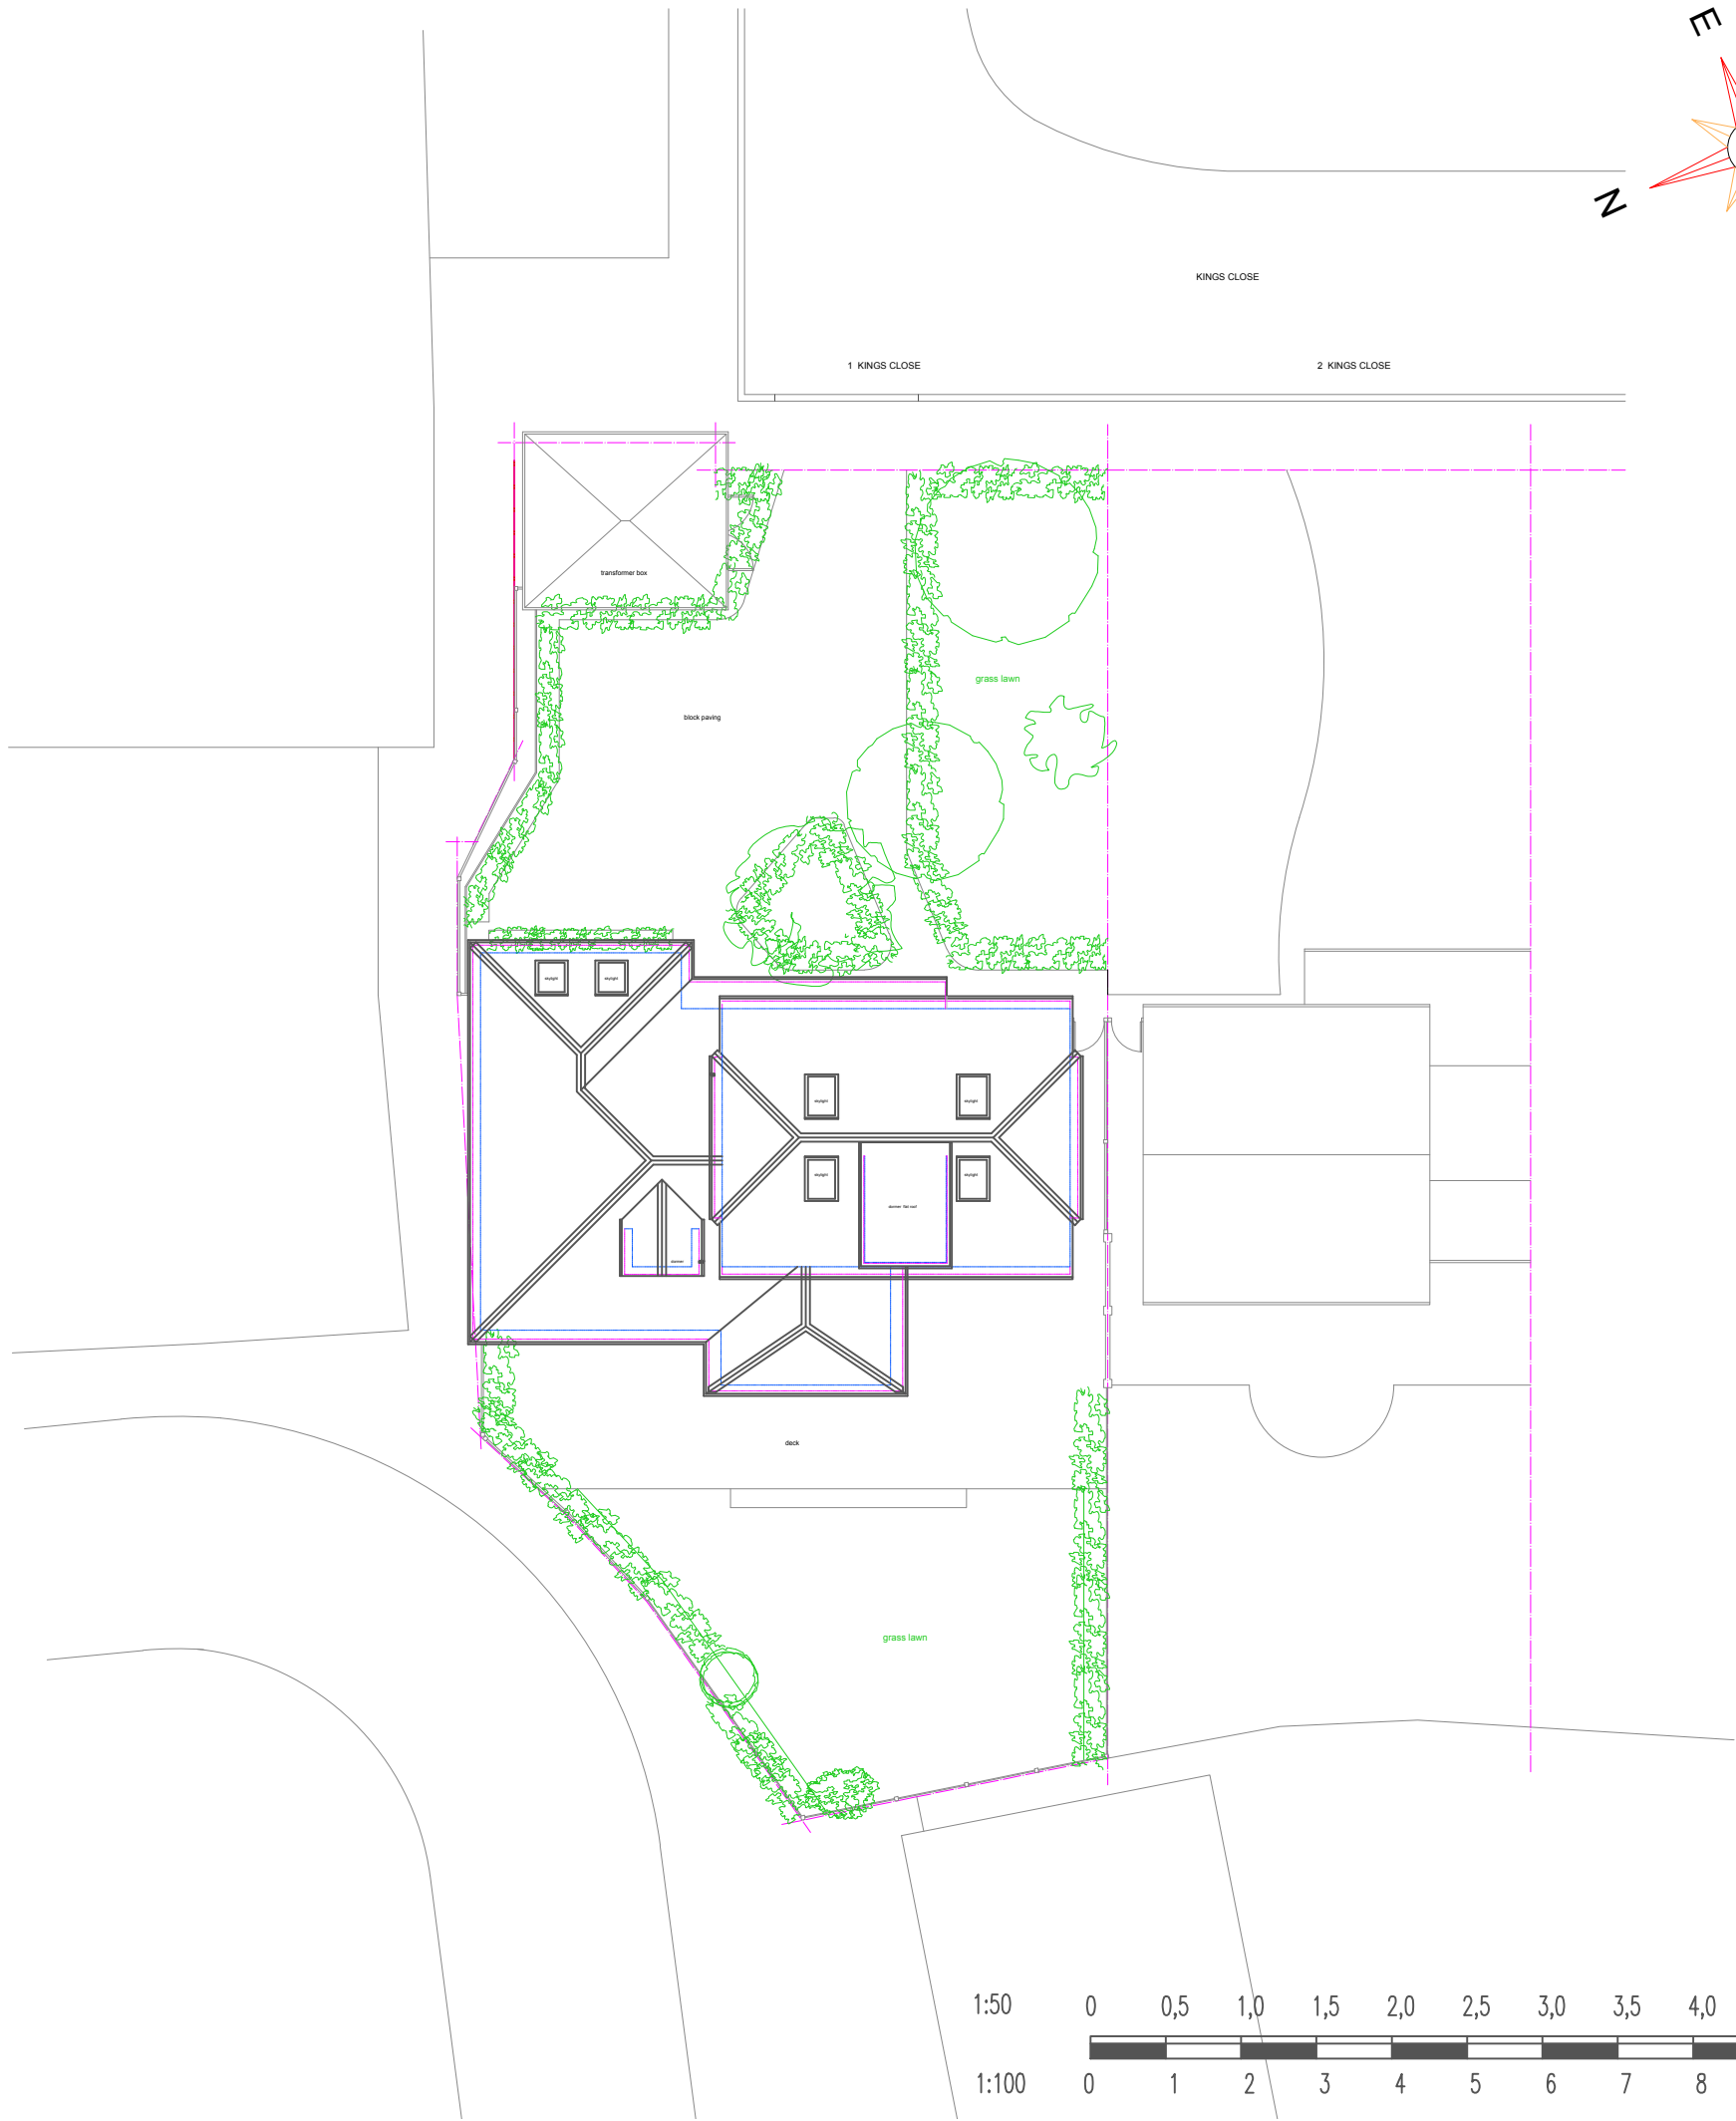

Notes:

All dimensions in millimeters unless otherwise stated.
The Contractor must verify all dimensions on site before commencing on site.
Elevations are for illustrative purposes only.

Dashed lines indicate possible beam locations at ceiling height.


Site boundary to be compared with Ordinance Survey maps.

External Levels Worked Out Only
Measuring External Step Heights

Rev	Description	Date
CLIENT		
Mr. Sanjay Odedra		
PROJECT		
1 Kings Close, Northwood, London, HA6 3SB		
TITLE		
ARCHITECTURAL ARRANGEMENT Existing Site Plan		
DRAWN	CHECKED	APPROVED
DATE	SCALE	
May 2021	1 : 200 @ A3	
DRAW. NO.	REV	
1351-00		

Electrical Key

- Single switch socket outlet skirting level
- Single switch socket outlet worktop level
- Double switch socket outlet skirting level
- Double switch socket outlet worktop level
- Bathroom Socket
- Outdoor Socket
- External Double Socket
- Telephone Socket
- 2 Way Switch
- Single Switch
- Fan Isolator Switch
- Pull Cord Light Switch
- Dimmer Light Switch
- Double Dimmer Light Switch
- Appliance Switch
- Garage Door Switch
- Entry Phone
- Door Bell Entry Phone
- Radiator
- Towel Rail
- Extract Fan
- Extractor Hood
- Smoke Detector
- Heat Detector
- Alarm Unit
- Alarm keypad
- Electricity Meter Box
- Safety Switches Box
- Internet
- Water Meter Box
- Gas Meter Box
- Gas stop valve
- Boiler
- Heating Unit
- Thermostat
- Water Cylinder
- Expansion Tank
- Upflush Toilet System
- Wall Vent
- External tap
- Electric Car Charging Point
- Pressure shower pump
- Street Lamp Post
- CCTV
- Outdoor light
- Air conditioning unit

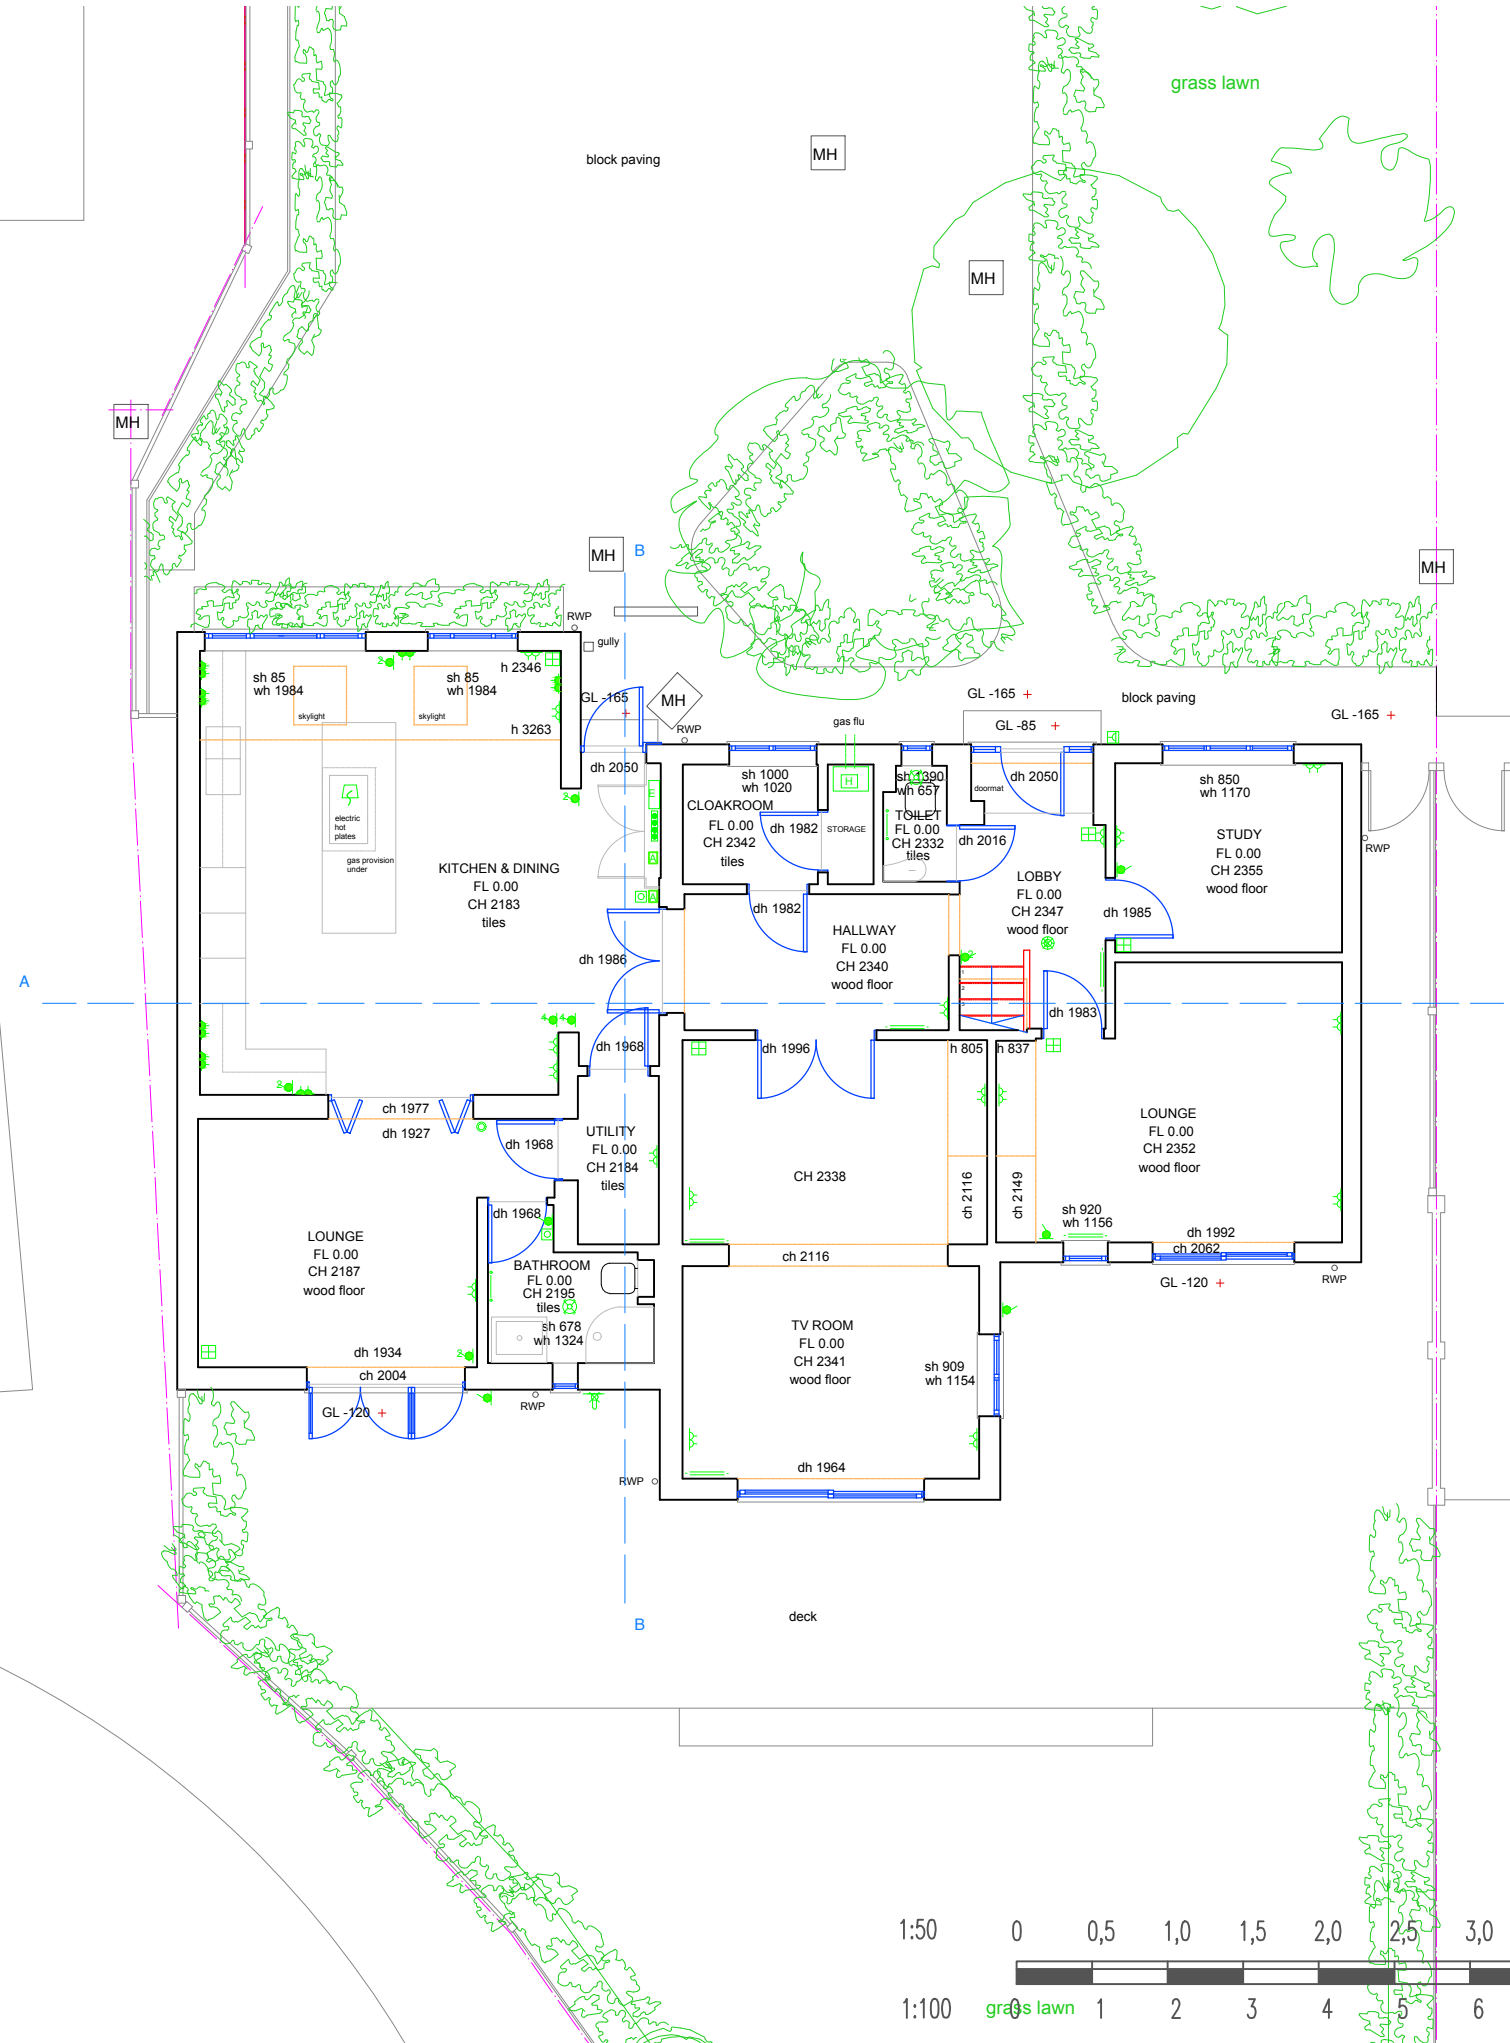

Notes:

All dimensions in millimeters unless otherwise stated.
The Contractor must verify all dimensions on site before commencing on site.
Elevations are for illustrative purposes only.

Dashed lines indicate possible beam locations at ceiling height.

Site boundary to be compared with Ordinance Survey maps.

External Levels Worked Out Only
Measuring External Step Heights



Rev	Description	Date
CLIENT		
Mr. Sanjay Odedra		
PROJECT		
1 Kings Close, Northwood, London, HA6 3SB		
TITLE		
ARCHITECTURAL ARRANGEMENT Existing Ground Floor / Site Plans		
DRAWN	CHECKED	APPROVED
DATE	SCALE	
May 2021	1 : 100 @ A3	
DRAW. NO.	REV	
1351-01		

Electrical Key

- Single switch socket outlet skirting level
- Single switch socket outlet worktop level
- Double switch socket outlet skirting level
- Double switch socket outlet worktop level
- Bathroom Socket
- Outdoor Socket
- External Double Socket
- Telephone Socket
- 2 Way Switch
- Single Switch
- Fan Isolator Switch
- Pull Cord Light Switch
- Dimmer Light Switch
- Double Dimmer Light Switch
- Appliance Switch
- Garage Door Switch
- Entry Phone
- Door Bell Entry Phone
- Radiator
- Towel Rail
- Extract Fan
- Extractor Hood
- Smoke Detector
- Heat Detector
- Alarm Unit
- Alarm keypad
- Electricity Meter Box
- Safety Switches Box
- Internet
- Water Meter Box
- Gas Meter Box
- Gas stop valve
- Boiler
- Heating Unit
- Thermostat
- Water Cylinder
- Expansion Tank
- Upflush Toilet System
- Wall Vent
- External tap
- Electric Car Charging Point
- Pressure shower pump
- Street Lamp Post
- CCTV
- Outdoor light
- Air conditioning unit

Notes:


All dimensions in millimeters unless otherwise stated.
The Contractor must verify all dimensions on site before commencing on site.
Elevations are for illustrative purposes only.

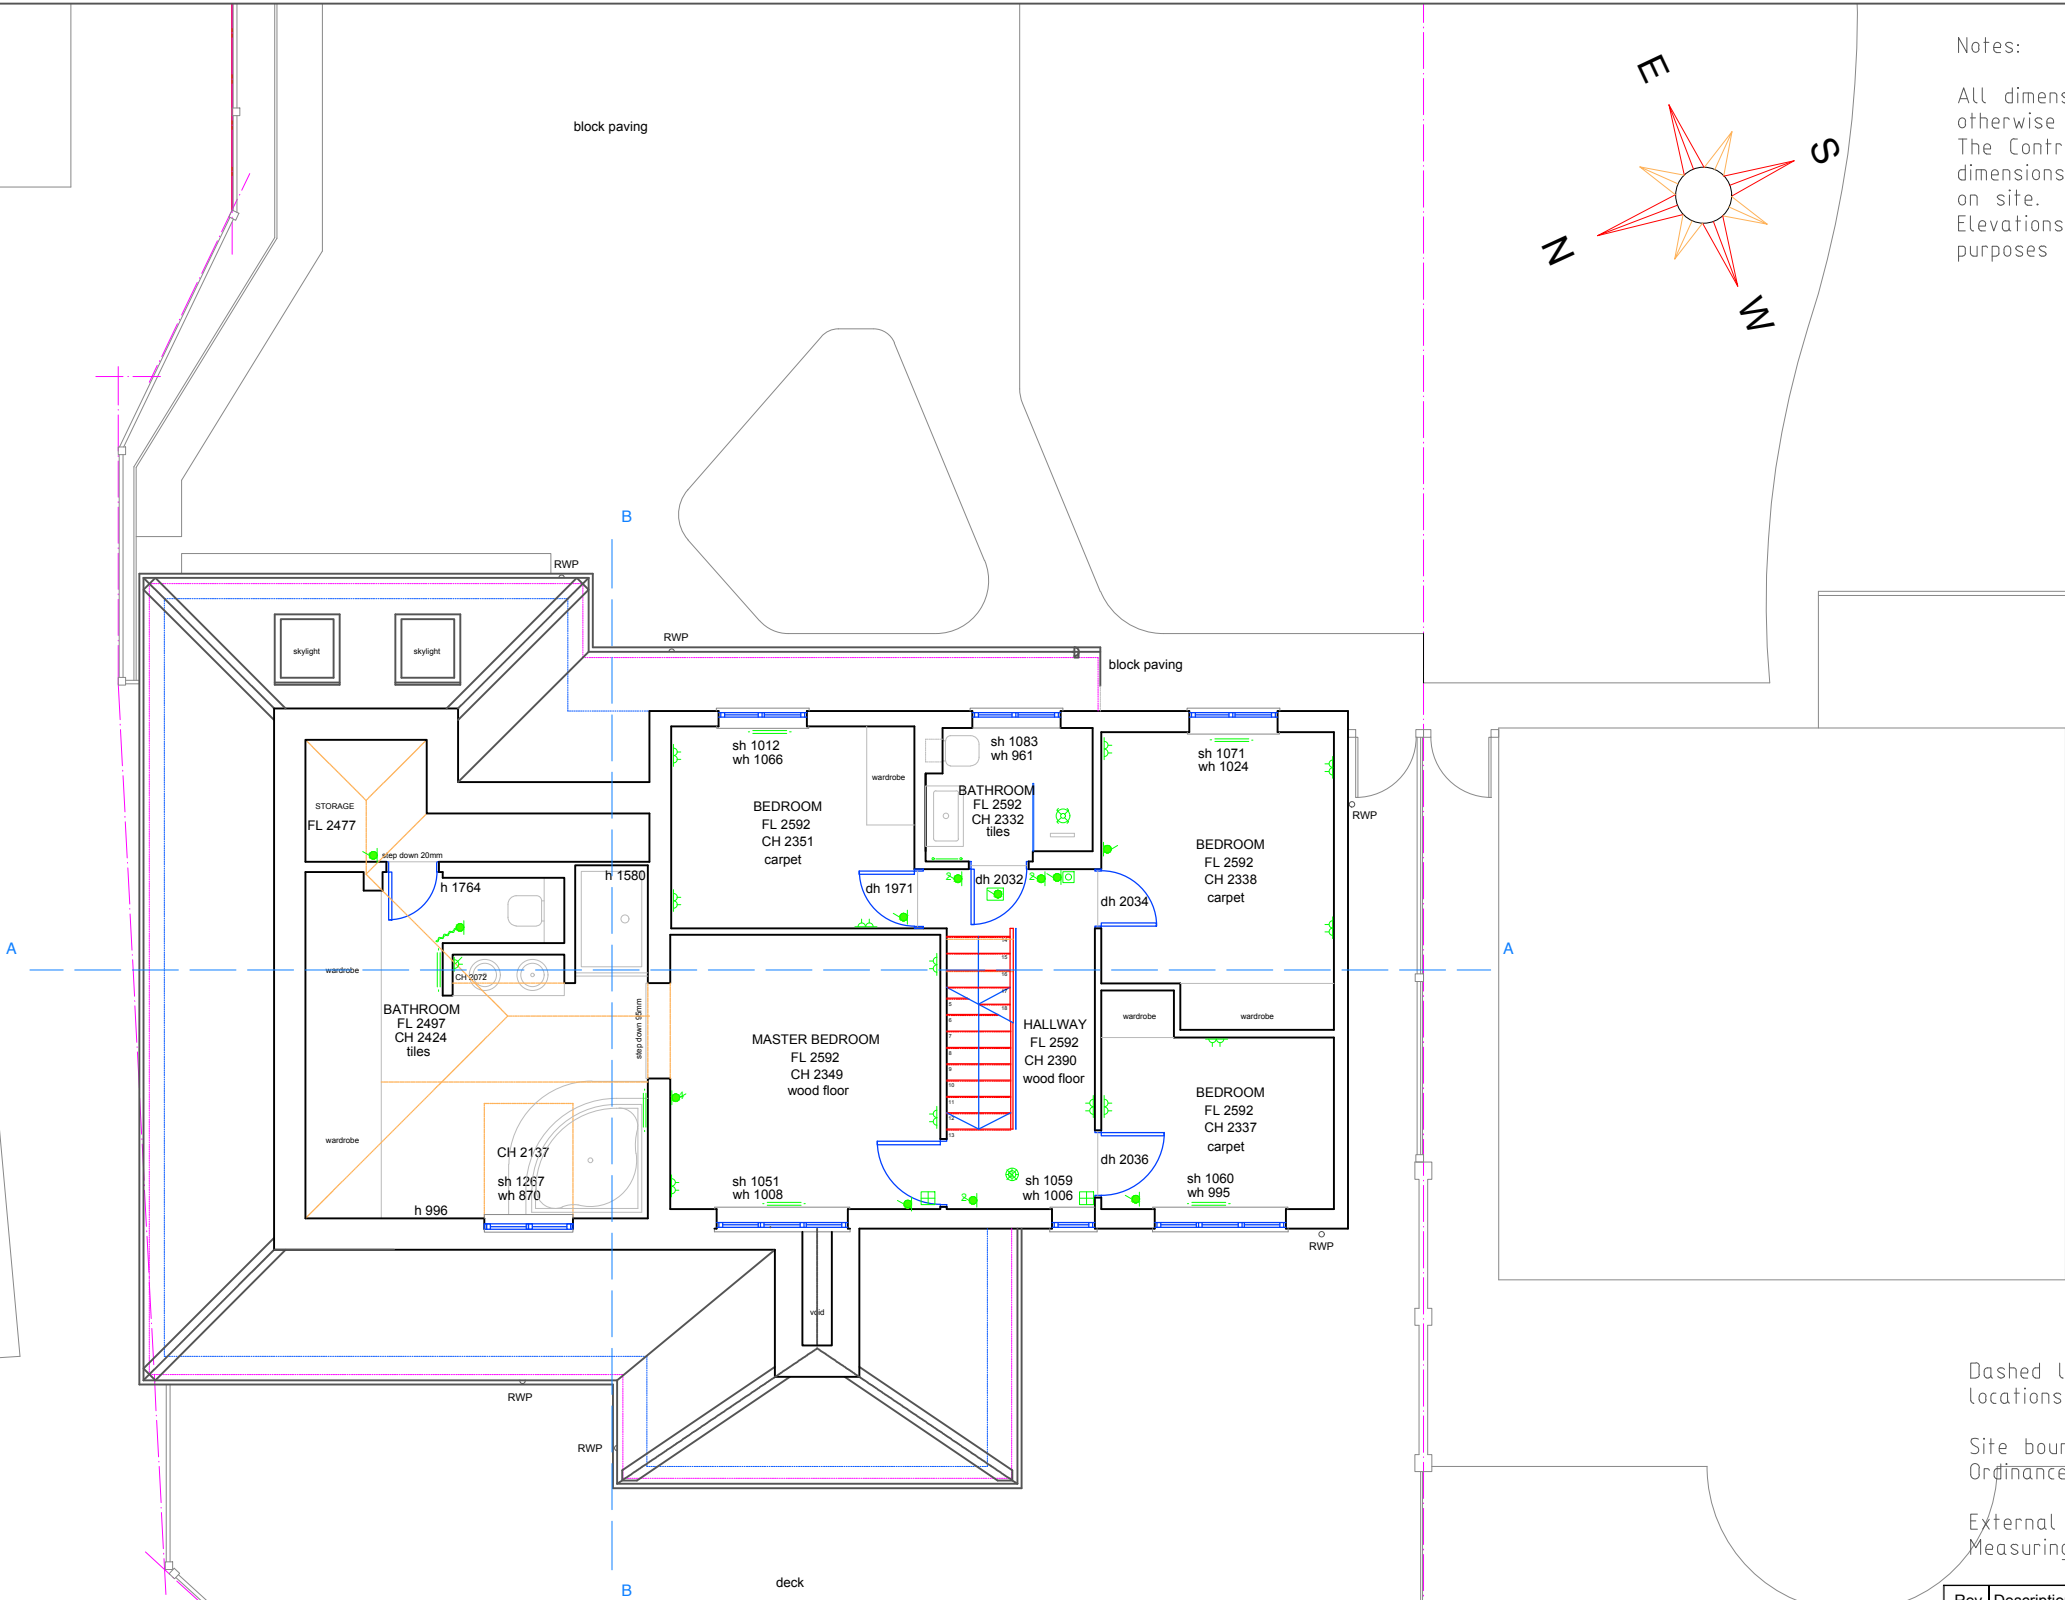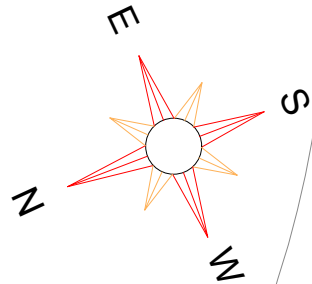

Dashed lines indicate possible beam locations at ceiling height.

Site boundary to be compared with Ordnance Survey maps.

External Levels Worked Out Only
Measuring External Step Heights

 



Rev	Description	Date
CLIENT		
Mr. Sanjay Odedra		
PROJECT		
1 Kings Close, Northwood, London, HA6 3SB		
TITLE		
ARCHITECTURAL ARRANGEMENT Existing First Floor Plans		
DRAWN	CHECKED	APPROVED
DATE	SCALE	
May 2021	1 : 100 @ A3	
DRAW. NO.	REV	
1351-02		

Electrical Key

- Single switch socket outlet skirting level
- Single switch socket outlet worktop level
- Double switch socket outlet skirting level
- Double switch socket outlet worktop level
- Bathroom Socket
- Outdoor Socket
- External Double Socket
- Telephone Socket
- 2 Way Switch
- Single Switch
- Fan Isolator Switch
- Pull Cord Light Switch
- Dimmer Light Switch
- Double Dimmer Light Switch
- Appliance Switch
- Garage Door Switch
- Entry Phone
- Door Bell Entry Phone
- Radiator
- Towel Rail
- Extract Fan
- Extractor Hood
- Smoke Detector
- Heat Detector
- Alarm Unit
- Alarm keypad
- Electricity Meter Box
- Safety Switches Box
- Internet
- Water Meter Box
- Gas Meter Box
- Gas stop valve
- Boiler
- Heating Unit
- Thermostat
- Water Cylinder
- Expansion Tank
- Upflush Toilet System
- Wall Vent
- External tap
- Electric Car Charging Point
- Pressure shower pump
- Street Lamp Post
- CCTV
- Outdoor light
- Air conditioning unit

Notes:

All dimensions in millimeters unless otherwise stated.
The Contractor must verify all dimensions on site before commencing on site.
Elevations are for illustrative purposes only.

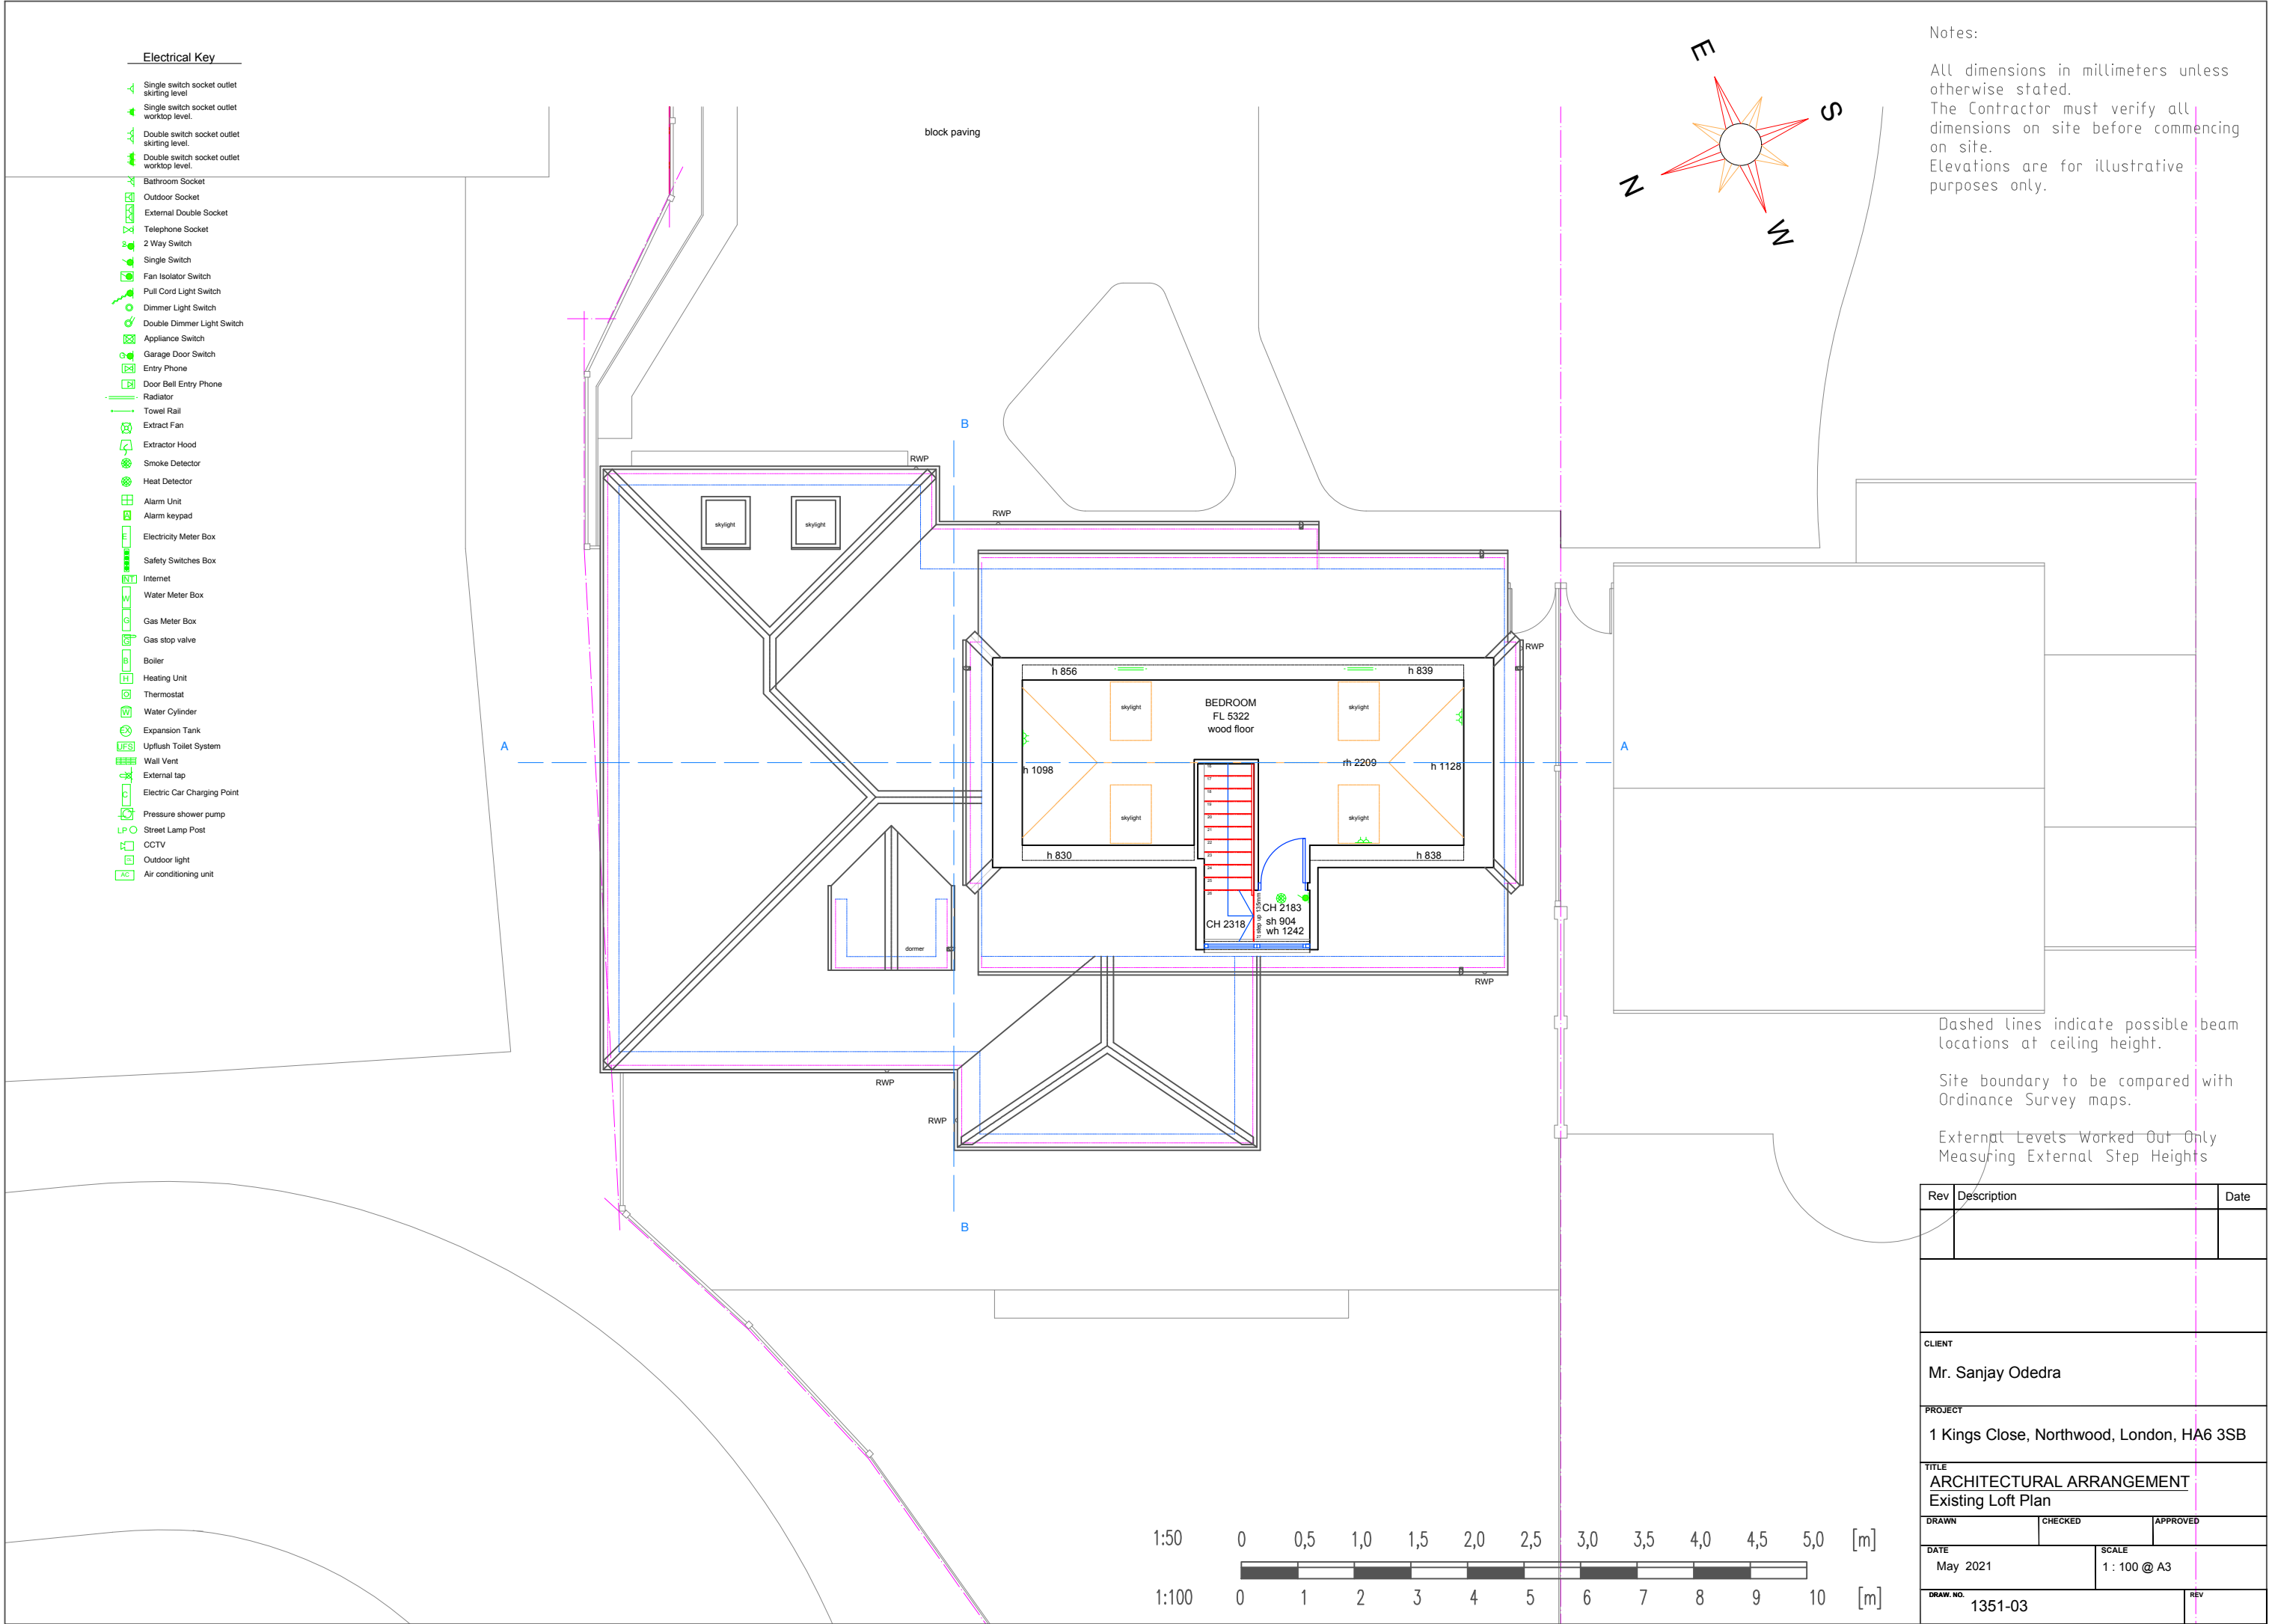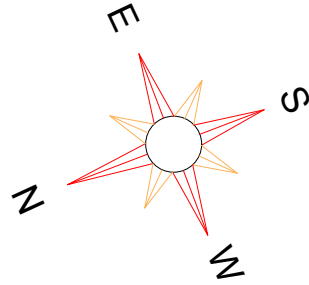


Dashed lines indicate possible beam locations at ceiling height.

Site boundary to be compared with Ordinance Survey maps.

External Levels Worked Out Only Measuring External Step Heights

Rev	Description	Date
CLIENT		
Mr. Sanjay Odedra		
PROJECT		
1 Kings Close, Northwood, London, HA6 3SB		
TITLE		
ARCHITECTURAL ARRANGEMENT Existing Loft Plan		
DRAWN	CHECKED	APPROVED
DATE	SCALE	
May 2021	1 : 100 @ A3	
DRAW. NO.	REV	
1351-03		

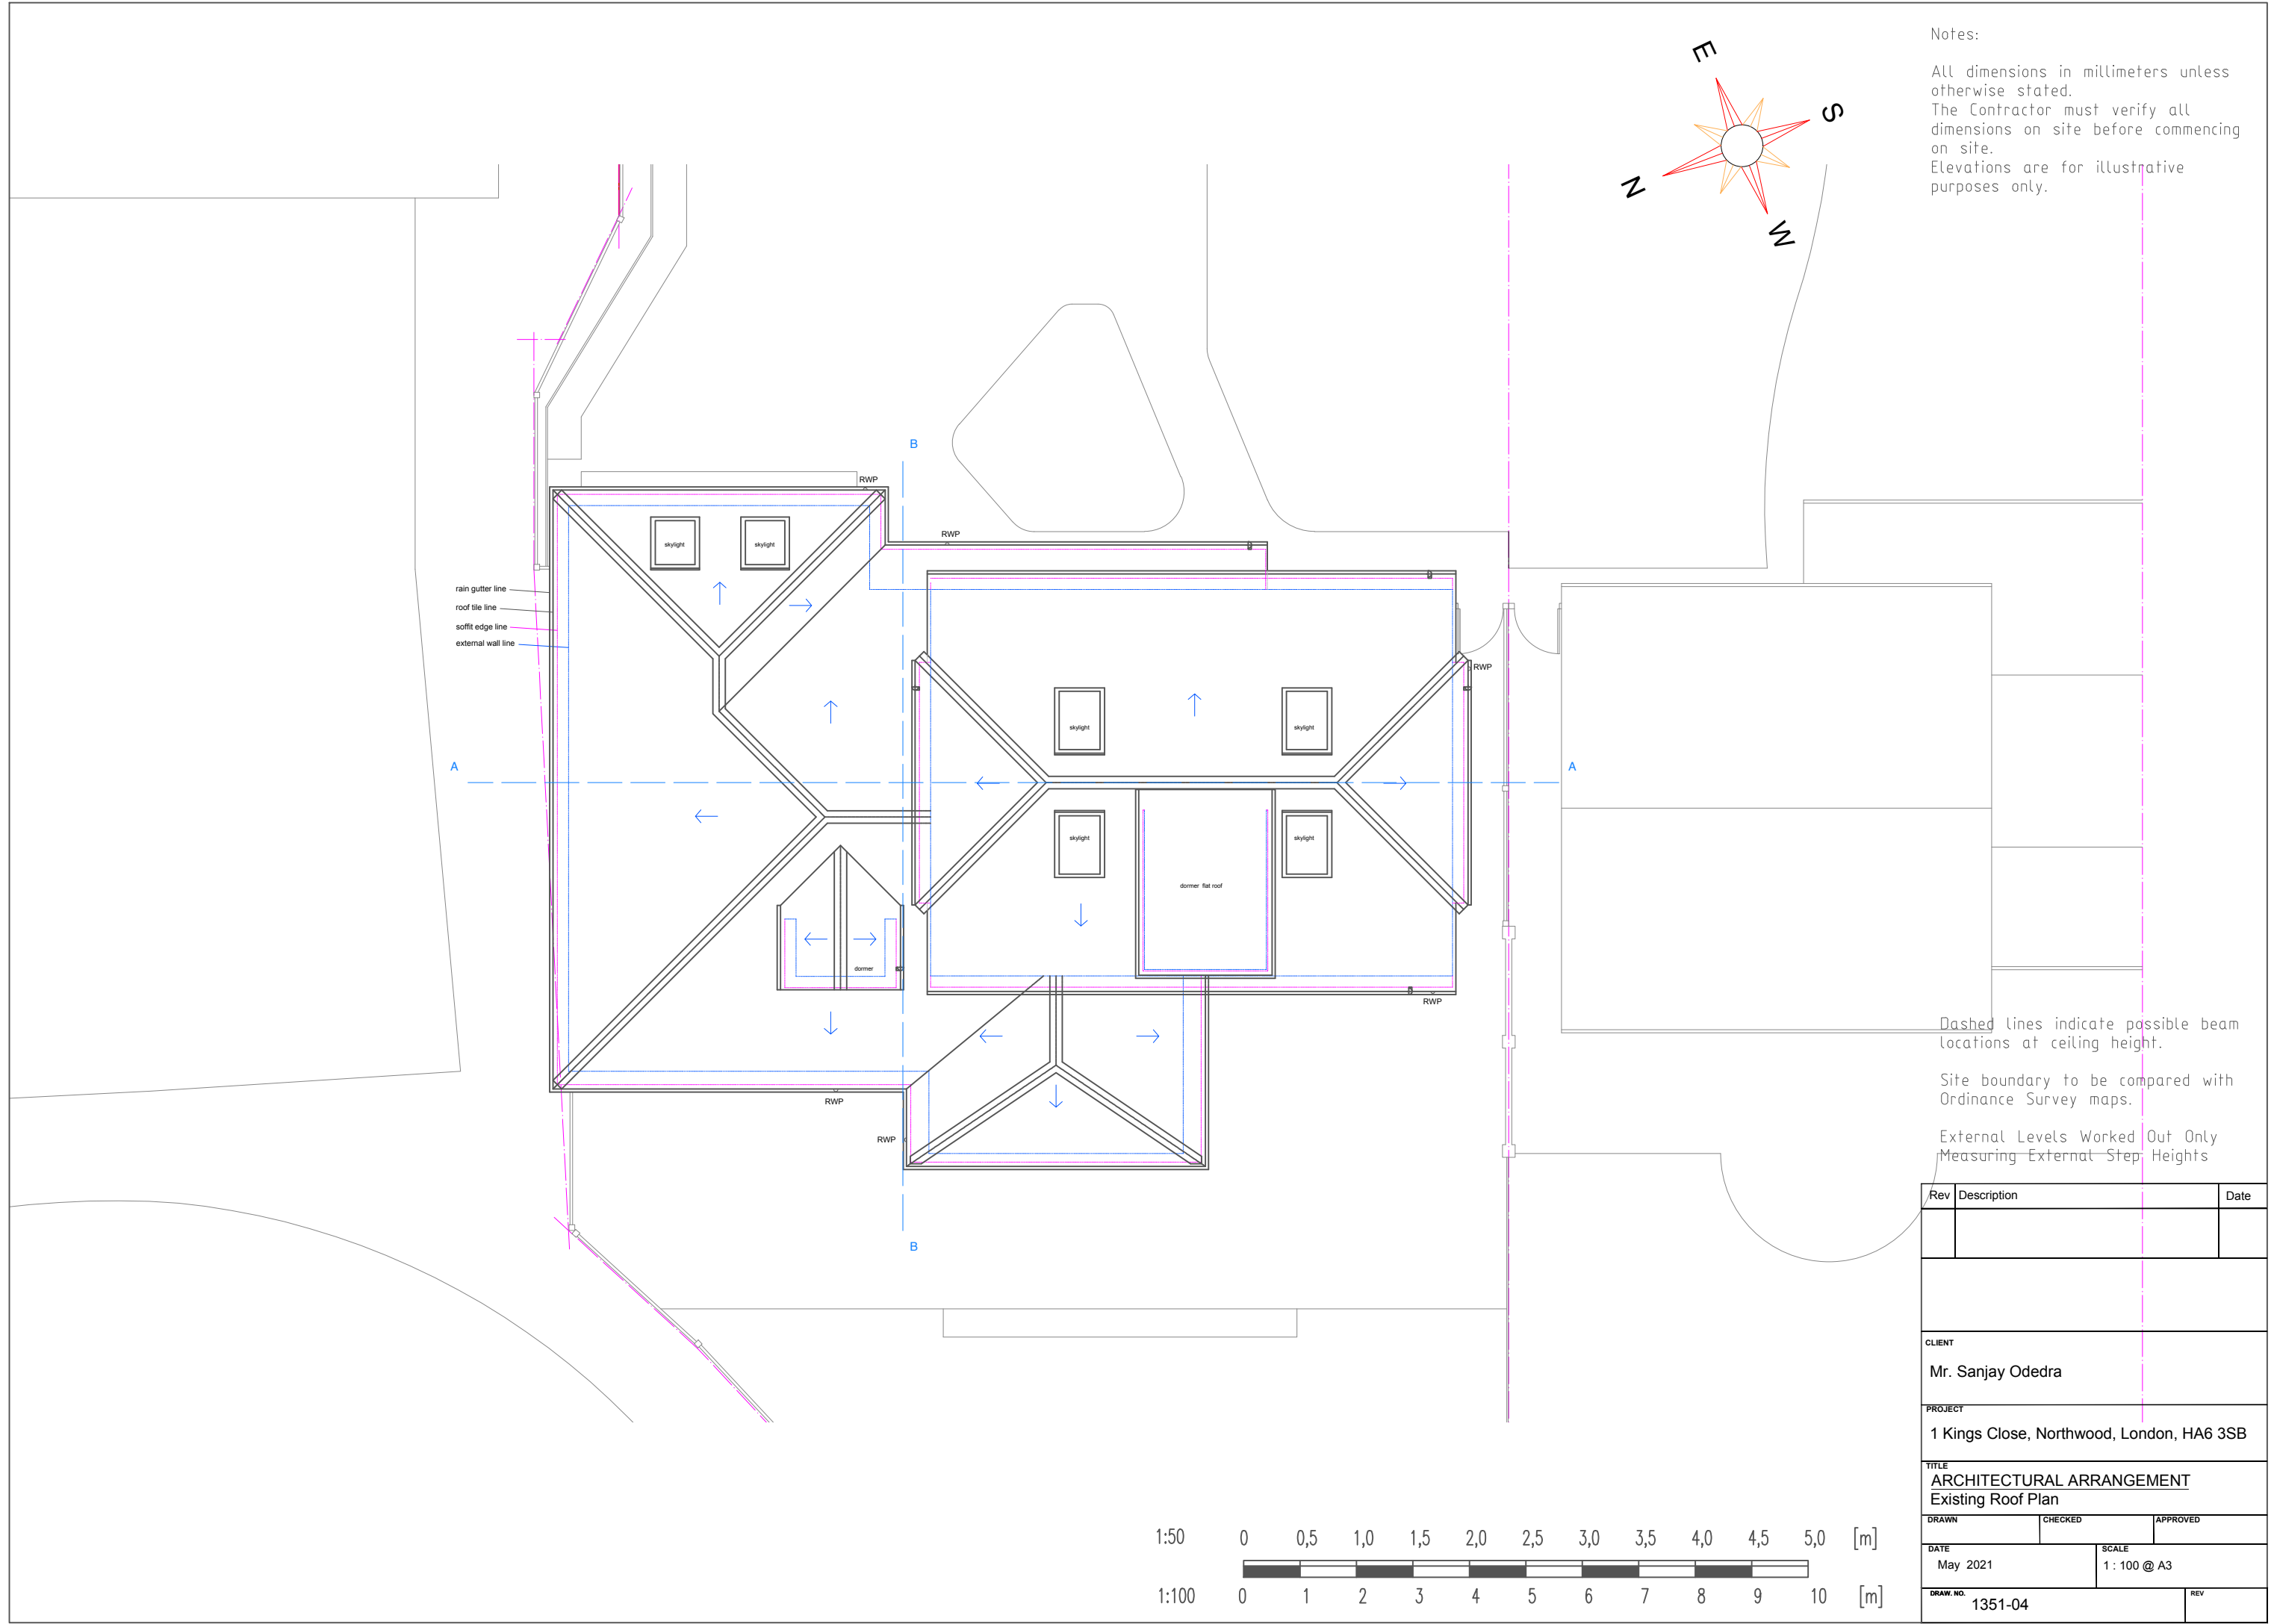

Notes:

All dimensions in millimeters unless otherwise stated.
The Contractor must verify all dimensions on site before commencing on site.
Elevations are for illustrative purposes only.

Dashed lines indicate possible beam locations at ceiling height.


Site boundary to be compared with Ordinance Survey maps.

External Levels Worked Out Only
Measuring External Step Heights

Rev	Description	Date
CLIENT		
Mr. Sanjay Odedra		
PROJECT		
1 Kings Close, Northwood, London, HA6 3SB		
TITLE		
ARCHITECTURAL ARRANGEMENT Existing Roof Plan		
DRAWN	CHECKED	APPROVED
DATE	SCALE	
May 2021	1 : 100 @ A3	
DRAW. NO.	REV	
1351-04		

Notes:

All dimensions in millimeters unless otherwise stated.
The Contractor must verify all dimensions on site before commencing on site.
Elevations are for illustrative purposes only.

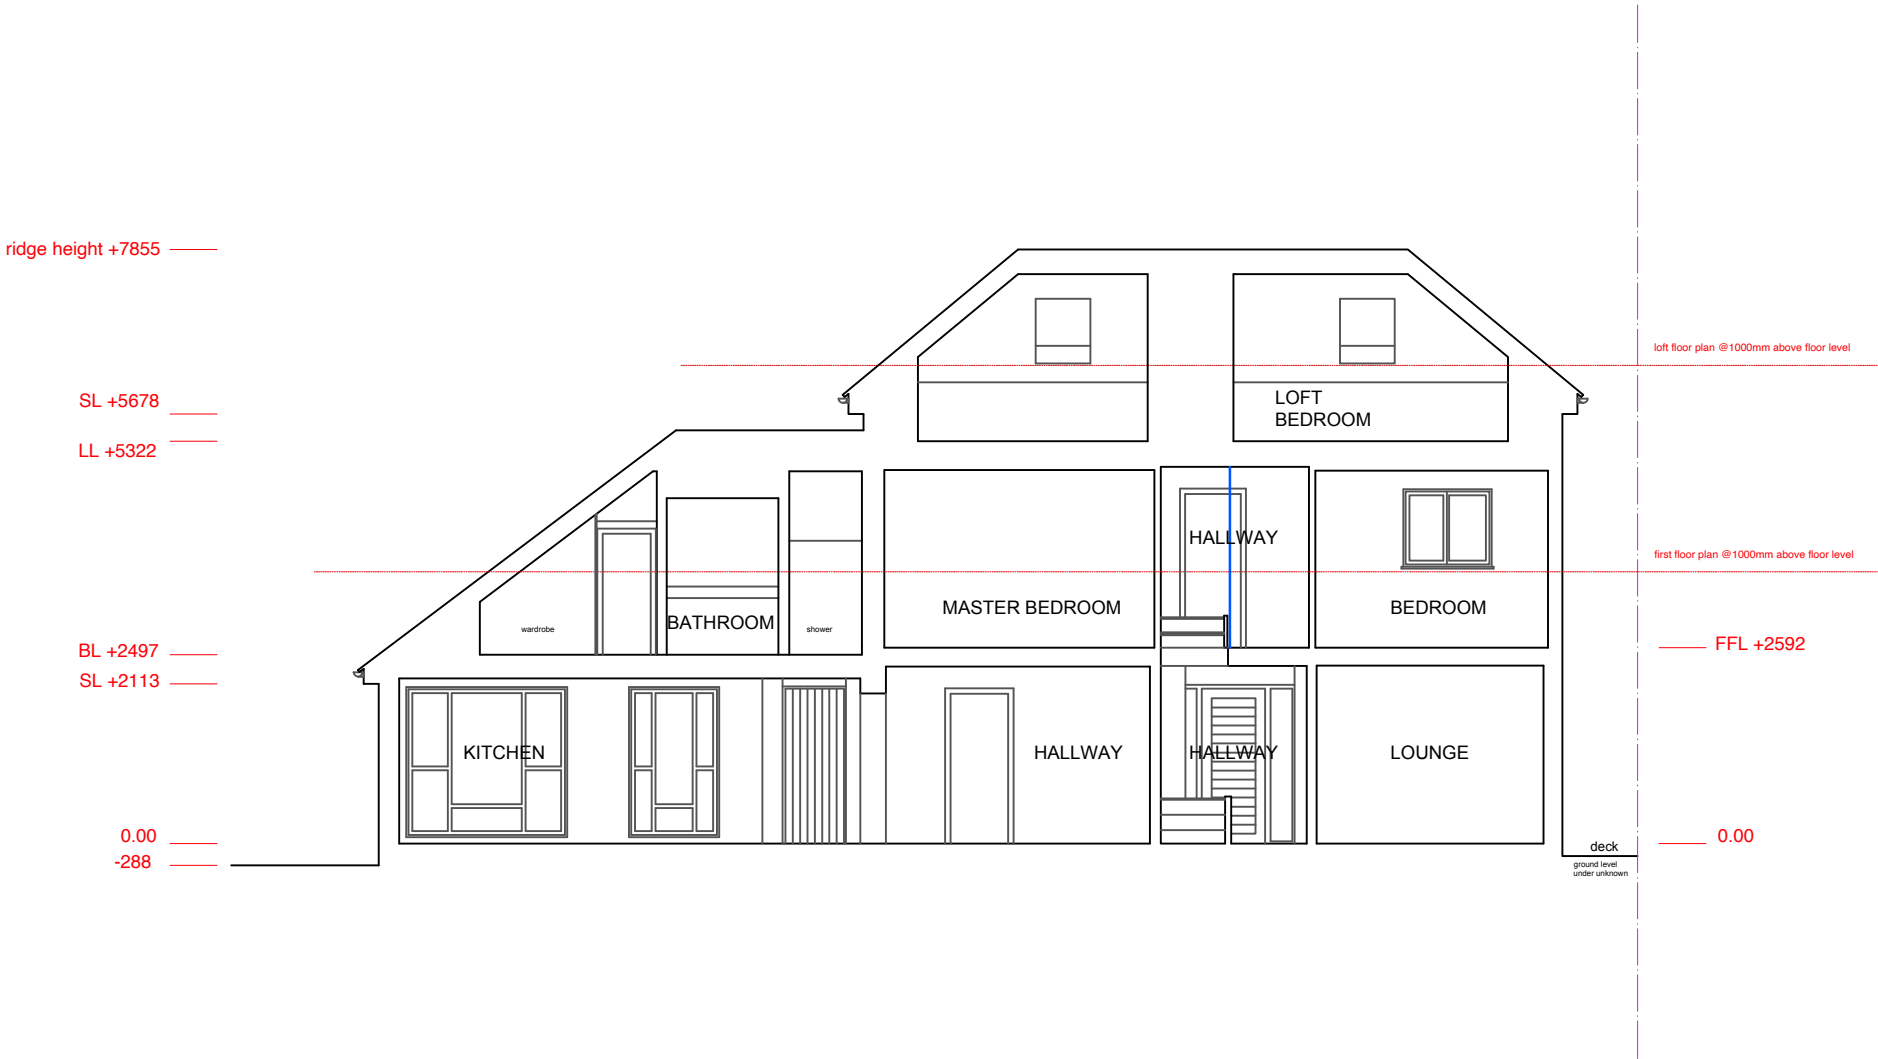


SECTION A - A

Dashed lines indicate possible beam locations at ceiling height.

Site boundary to be compared with Ordinance Survey maps.


External Levels Worked Out Only
Measuring External Step Heights

 

Rev	Description	Date
CLIENT		
Mr. Sanjay Odedra		
PROJECT		
1 Kings Close, Northwood, London, HA6 3SB		
TITLE		
ARCHITECTURAL ARRANGEMENT Existing Section A-A		
DRAWN	CHECKED	APPROVED
DATE	SCALE	
May 2021	1 : 100 @ A3	
DRAW. NO.	REV	
1351-05		

Notes:

All dimensions in millimeters unless otherwise stated.
The Contractor must verify all dimensions on site before commencing on site.
Elevations are for illustrative purposes only.

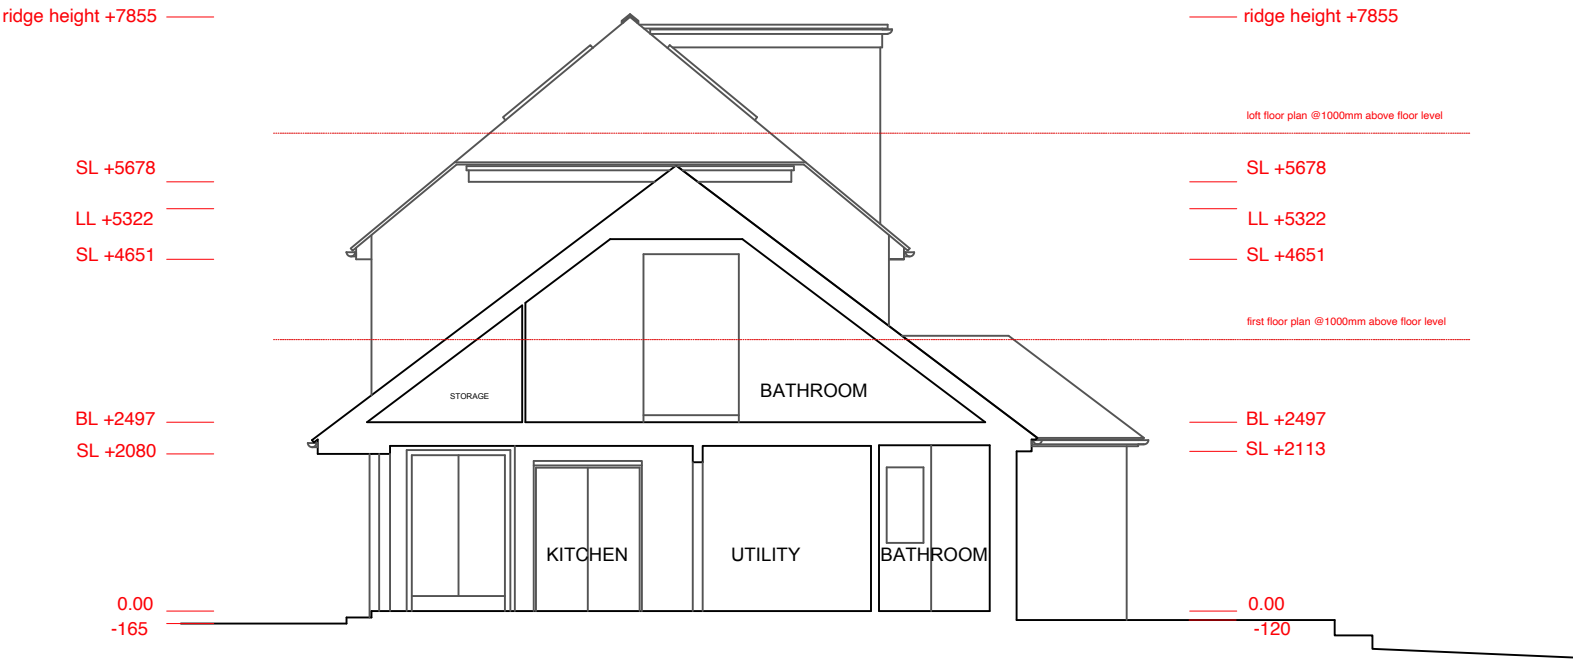


SECTION B - B

Dashed lines indicate possible beam locations at ceiling height.

Site boundary to be compared with Ordinance Survey maps.

External Levels Worked Out Only
Measuring External Step Heights

 

Rev	Description	Date
CLIENT		
Mr. Sanjay Odedra		
PROJECT		
1 Kings Close, Northwood, London, HA6 3SB		
TITLE		
ARCHITECTURAL ARRANGEMENT Existing Section B-B		
DRAWN	CHECKED	APPROVED
DATE	SCALE	
May 2021	1 : 100 @ A3	
DRAW. NO.	REV	
1351-06		

Notes:

All dimensions in millimeters unless otherwise stated.
The Contractor must verify all dimensions on site before commencing on site.
Elevations are for illustrative purposes only.




EAST ELEVATION

Dashed lines indicate possible beam locations at ceiling height.

Site boundary to be compared with Ordinance Survey maps.


External Levels Worked Out Only
Measuring External Step Heights

 

Rev	Description	Date
CLIENT		
Mr. Sanjay Odedra		
PROJECT		
1 Kings Close, Northwood, London, HA6 3SB		
TITLE		
ARCHITECTURAL ARRANGEMENT Existing Front Elevation		
DRAWN	CHECKED	APPROVED
DATE	SCALE	
May 2021	1 : 100 @ A3	
DRAW. NO.	REV	
1351-07		

Notes:


All dimensions in millimeters unless otherwise stated.
The Contractor must verify all dimensions on site before commencing on site.
Elevations are for illustrative purposes only.

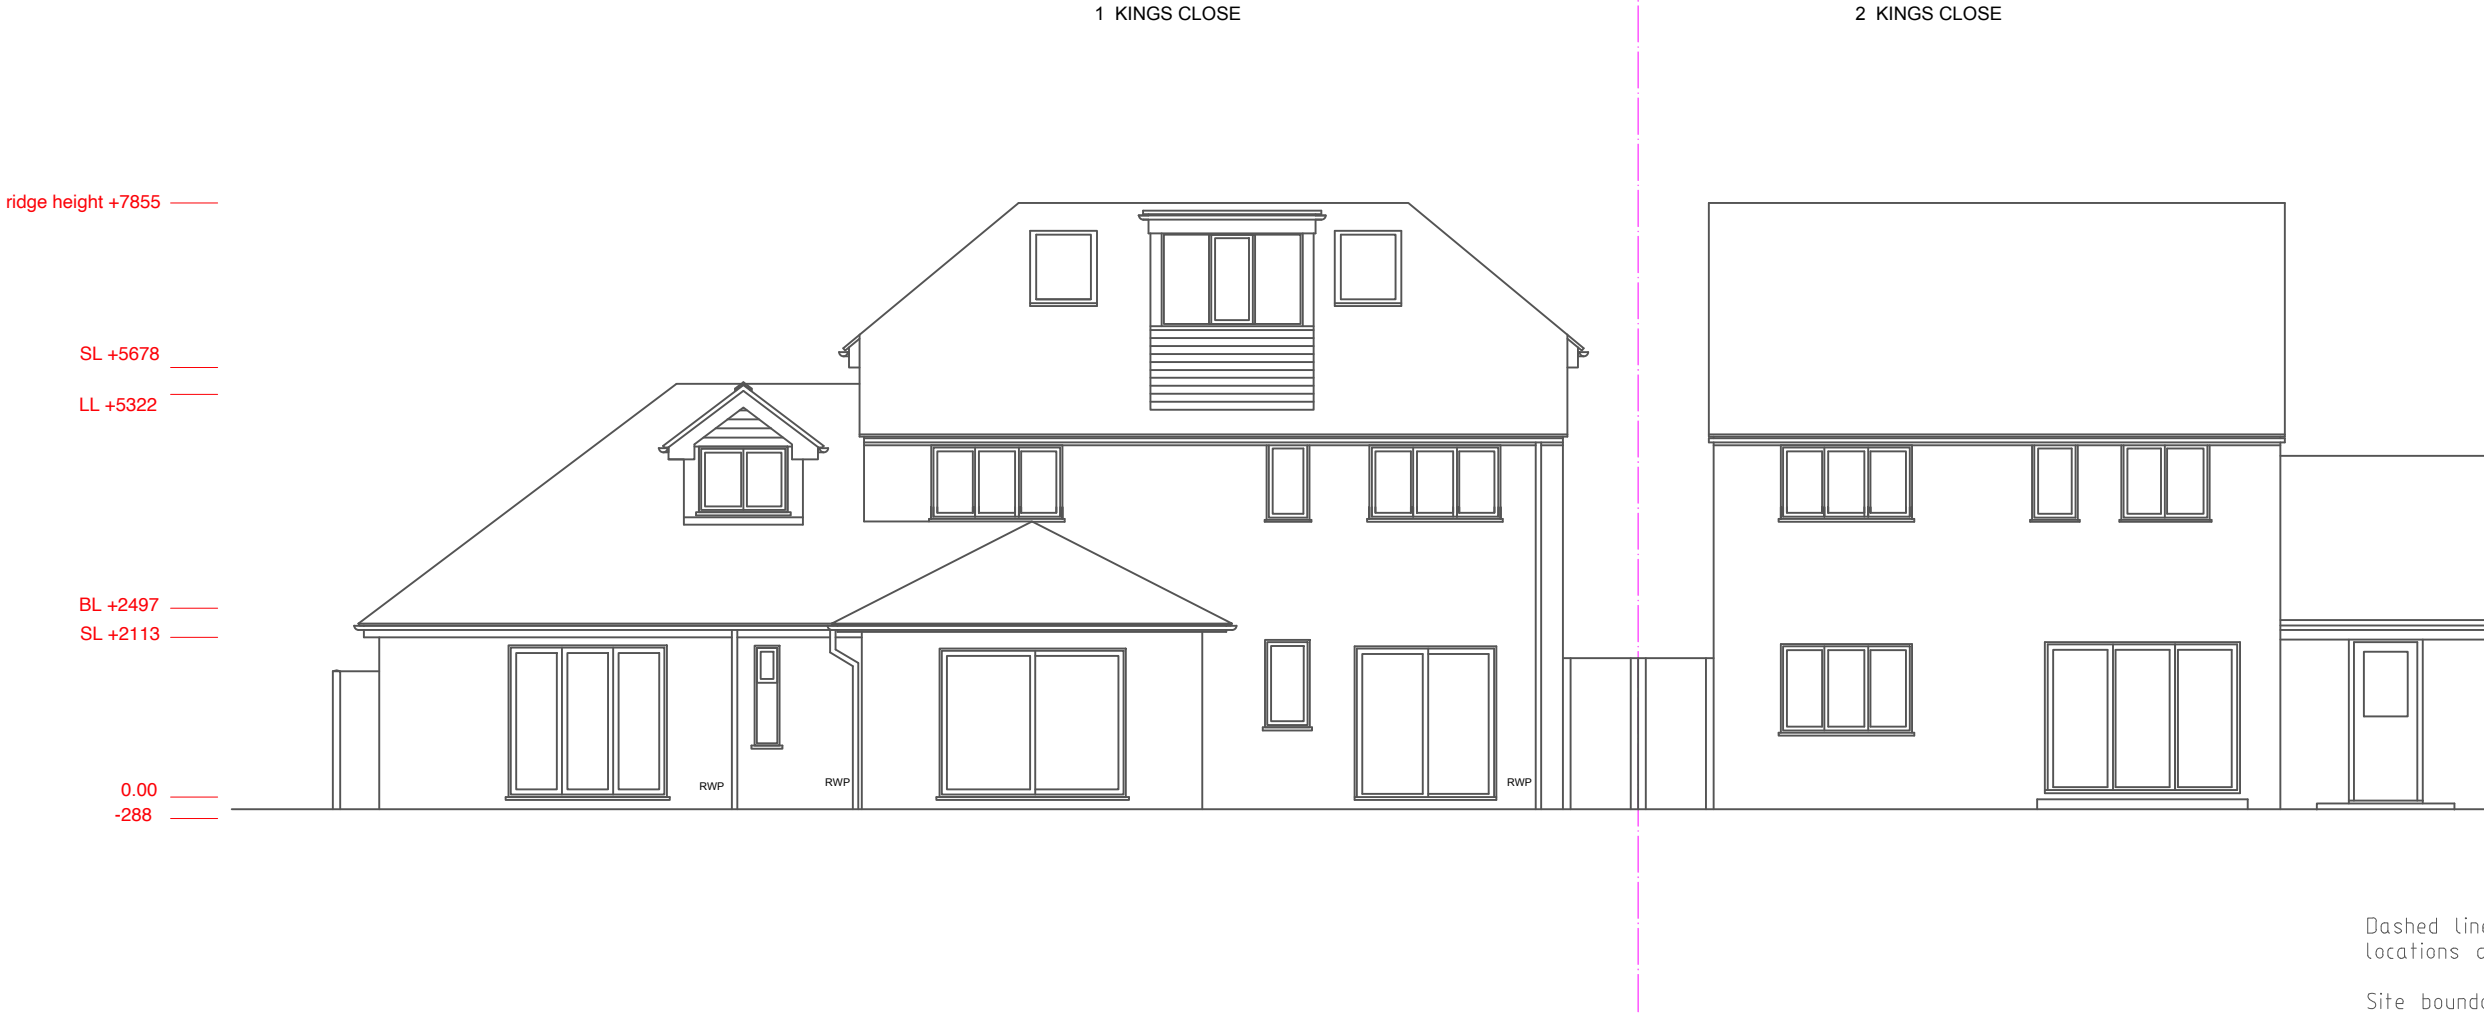

Dashed lines indicate possible beam locations at ceiling height.

Site boundary to be compared with Ordinance Survey maps.


External Levels Worked Out Only
Measuring External Step Heights

 

Rev	Description	Date
CLIENT		
Mr. Sanjay Odedra		
PROJECT		
1 Kings Close, Northwood, London, HA6 3SB		
TITLE		
ARCHITECTURAL ARRANGEMENT Existing Rear Elevation		
DRAWN	CHECKED	APPROVED
DATE	SCALE	
May 2021	1 : 100 @ A3	
DRAW. NO.	REV	
1351-08		

Notes:

All dimensions in millimeters unless otherwise stated.
The Contractor must verify all dimensions on site before commencing on site.
Elevations are for illustrative purposes only.

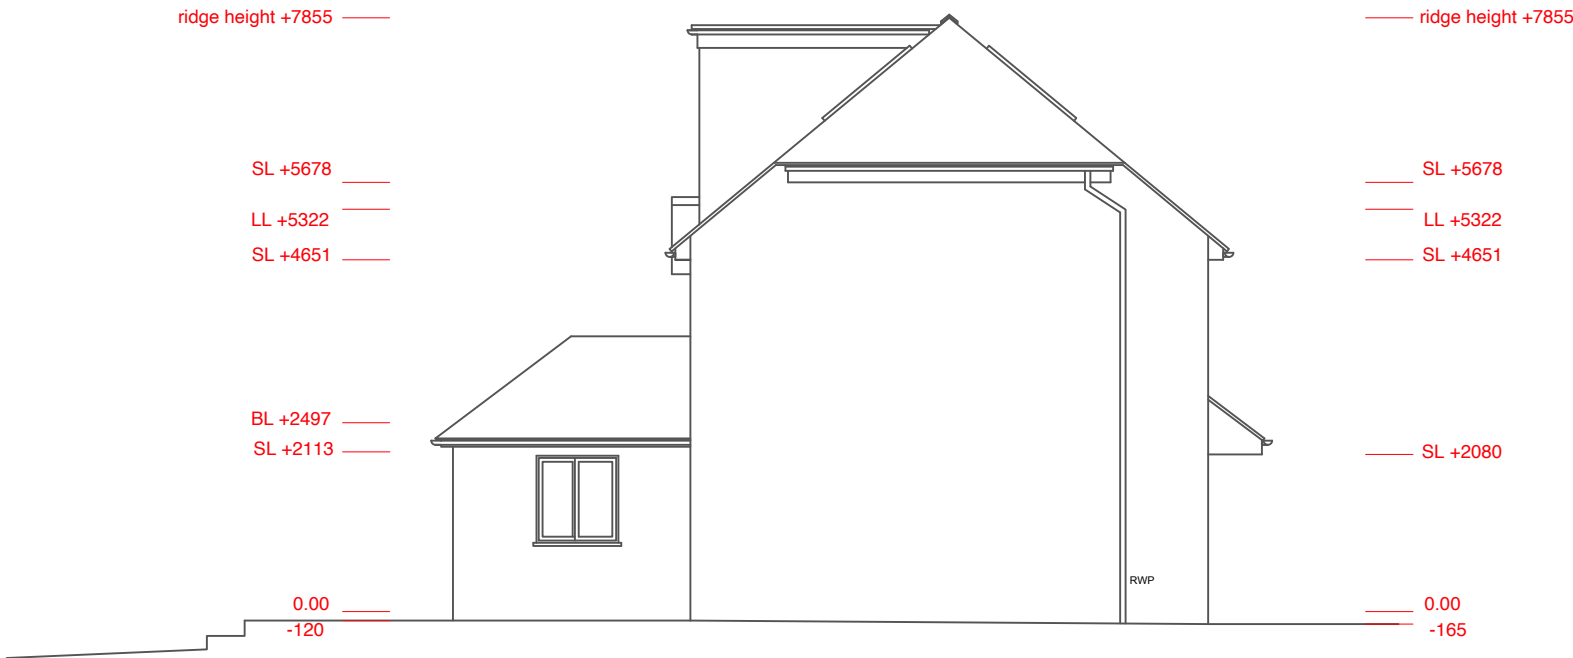


SOUTH ELEVATION

Dashed lines indicate possible beam locations at ceiling height.

Site boundary to be compared with Ordinance Survey maps.


External Levels Worked Out Only
Measuring External Step Heights

 

Rev	Description	Date
CLIENT		
Mr. Sanjay Odedra		
PROJECT		
1 Kings Close, Northwood, London, HA6 3SB		
TITLE		
ARCHITECTURAL ARRANGEMENT Existing Side Elevation		
DRAWN	CHECKED	APPROVED
DATE	SCALE	
May 2021	1 : 100 @ A3	
DRAW. NO.	REV	
1351-09		

Notes:

All dimensions in millimeters unless otherwise stated.
The Contractor must verify all dimensions on site before commencing on site.
Elevations are for illustrative purposes only.

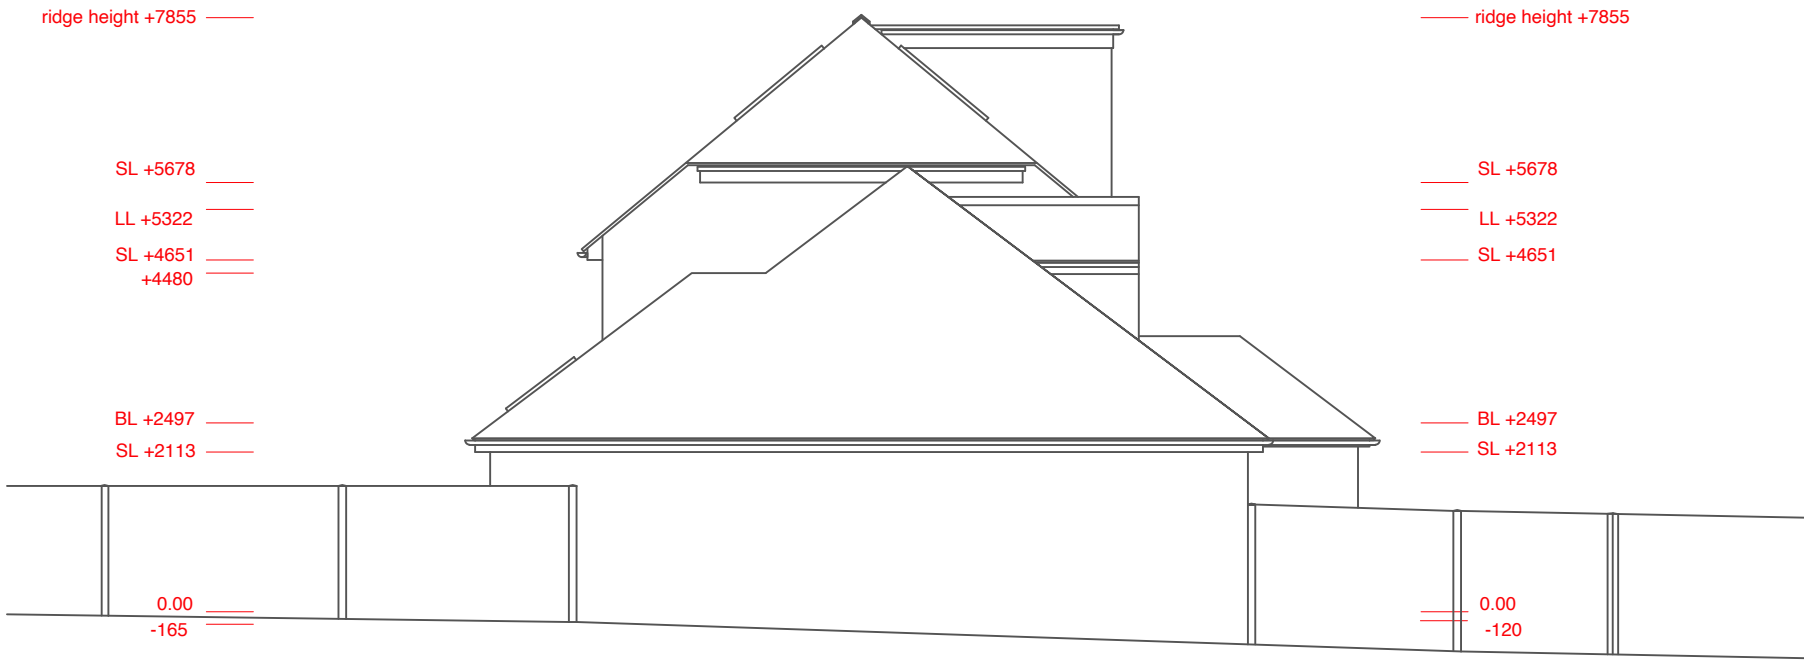


NORTH ELEVATION

Dashed lines indicate possible beam locations at ceiling height.

Site boundary to be compared with Ordinance Survey maps.

External Levels Worked Out Only
Measuring External Step Heights

 

Rev	Description	Date
CLIENT		
Mr. Sanjay Odedra		
PROJECT		
1 Kings Close, Northwood, London, HA6 3SB		
TITLE		
ARCHITECTURAL ARRANGEMENT Existing Side Elevation		
DRAWN	CHECKED	APPROVED
DATE	SCALE	
May 2021	1 : 100 @ A3	
DRAW. NO.	REV	
1351-10		