

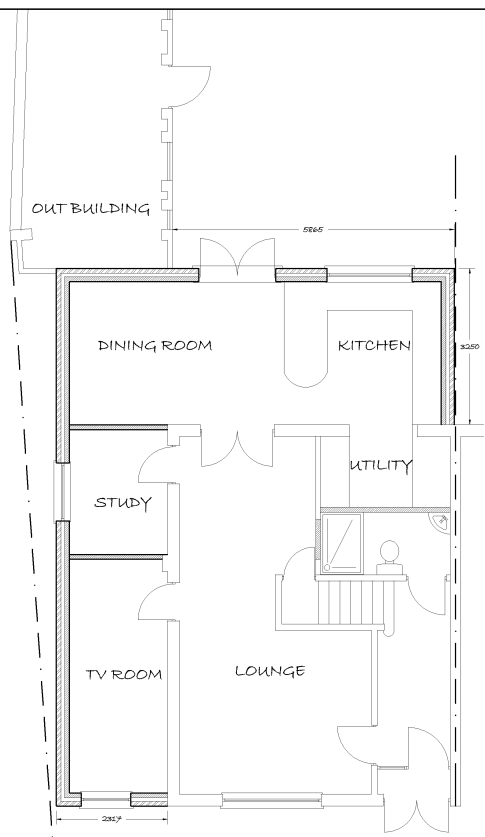


This drawing is any part of it cannot be reproduced without the prior written agreement of the

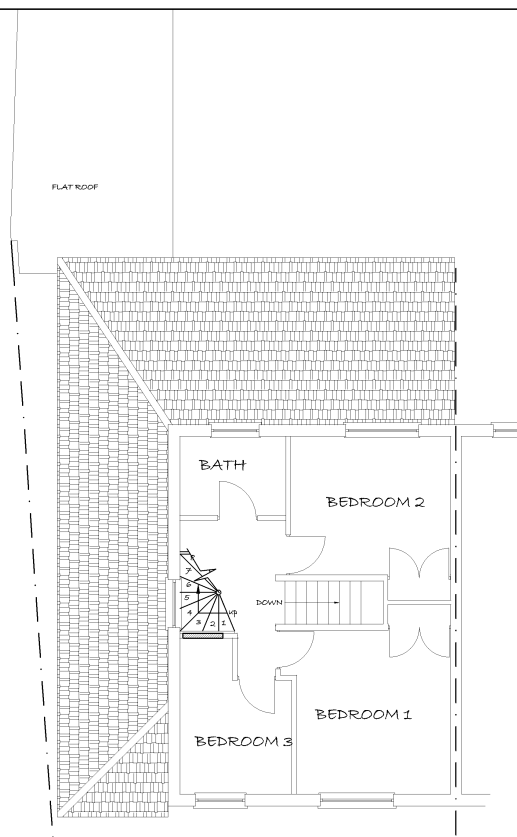

PROPOSED GROUND FLOOR PLAN

 

PROPOSED FIRST FLOOR PLAN

Revisions		
REV. NO.	DETAILS	DATE
A	Final extension walls reduced and roof profile changed	MAY 2008
 B S SEERA CHARTERED BUILDING SURVEYOR		
 T 020 8697 2942 F 07050 657 419 E bseera@btinternet.com		
Job Title PROPOSED SINGLE STOREY FLANK & REAR EXTENSION AND ROOF EXTENSION TO 335 HIGH ST HARLINGTON, NB3 5DQ		
Drawing Title PROPOSED GROUND AND FIRST FLOOR PLANS		
Scale 1:50 @ A2		
Date MAY 2008		Drawn By B.S.S
Drawing No. BSS/135/08 -2 (REV A)		