




PROPOSED GROUND FLOOR PLAN

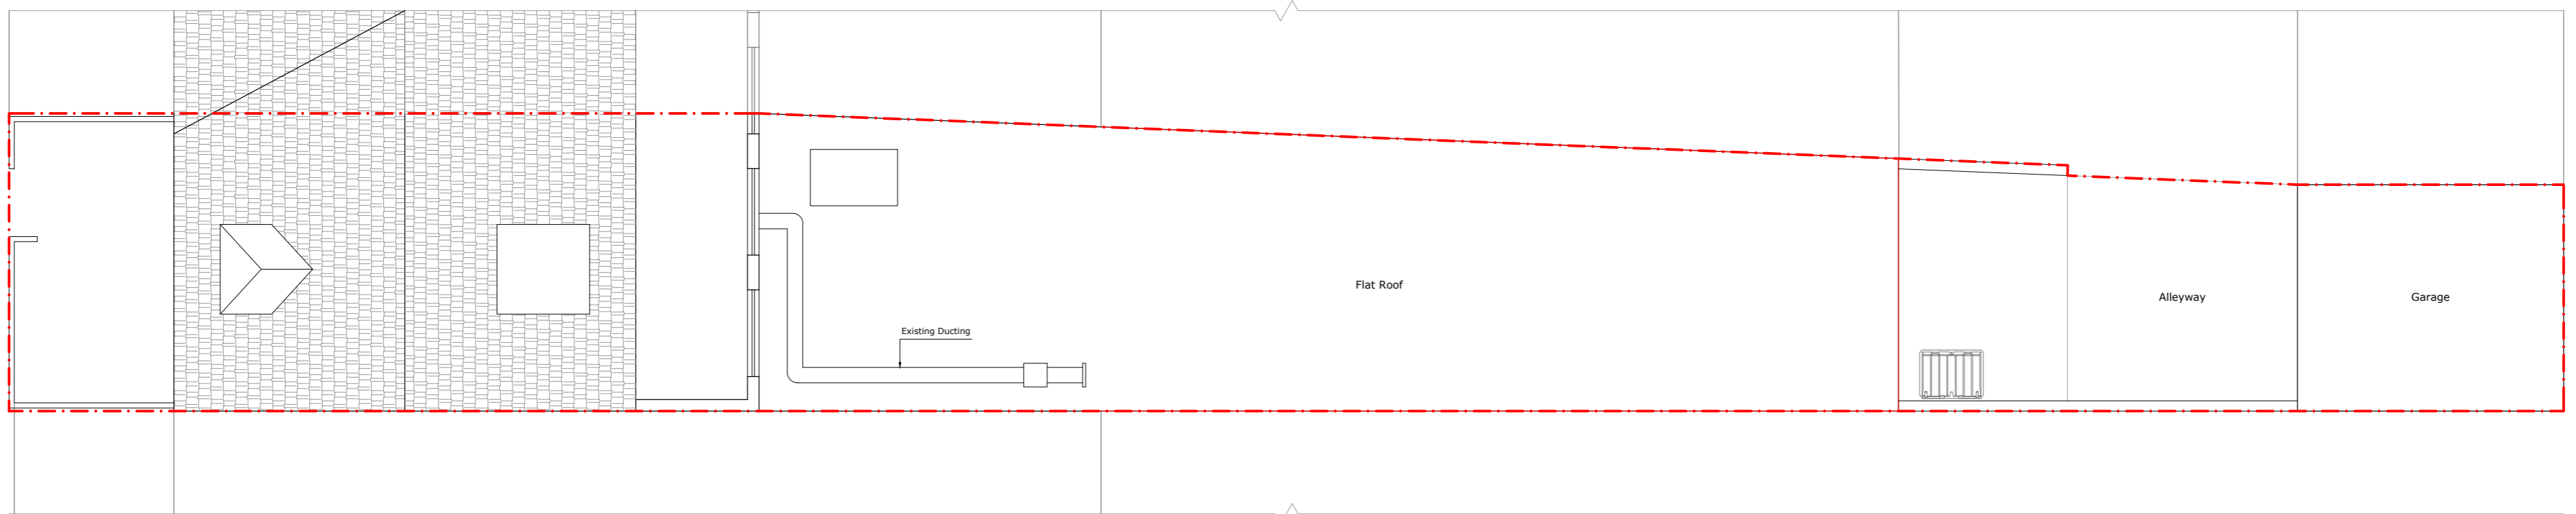

PROPOSED ROOF PLAN




ARCHITECTURE / PLANNING / LICENSING  
 352 Green Lanes, Palmers Green,  
 London N13 5TJ  
 020 8801 6601 / 0 7879 999 178  
 www.advancearchitecture.co.uk  
 info@advancearchitecture.co.uk

PLEASE NOTE

1. All dimensions to be verified on site.
2. All dimensions are in millimeters.
3. No work shall commence until all approvals and agreements have been obtained. These include, Planning, Building Regulations, Water and party Wall.
4. The Copyright of this drawing belong to Adv Planning Limited T/A Advance Architecture.

Date 02/03/2026

Scale (@ A2) 1 : 100

 

Drawn by RA

Checked by KK

PROJECT STATUS **PLANNING  
PROPOSED PLANS**

PROJECT 870 UXBRIDGE ROAD,  
HAYES, UB4 0RR

SHEET PLANS

JOB No.

DRAWING NUMBER **P102**

REV