




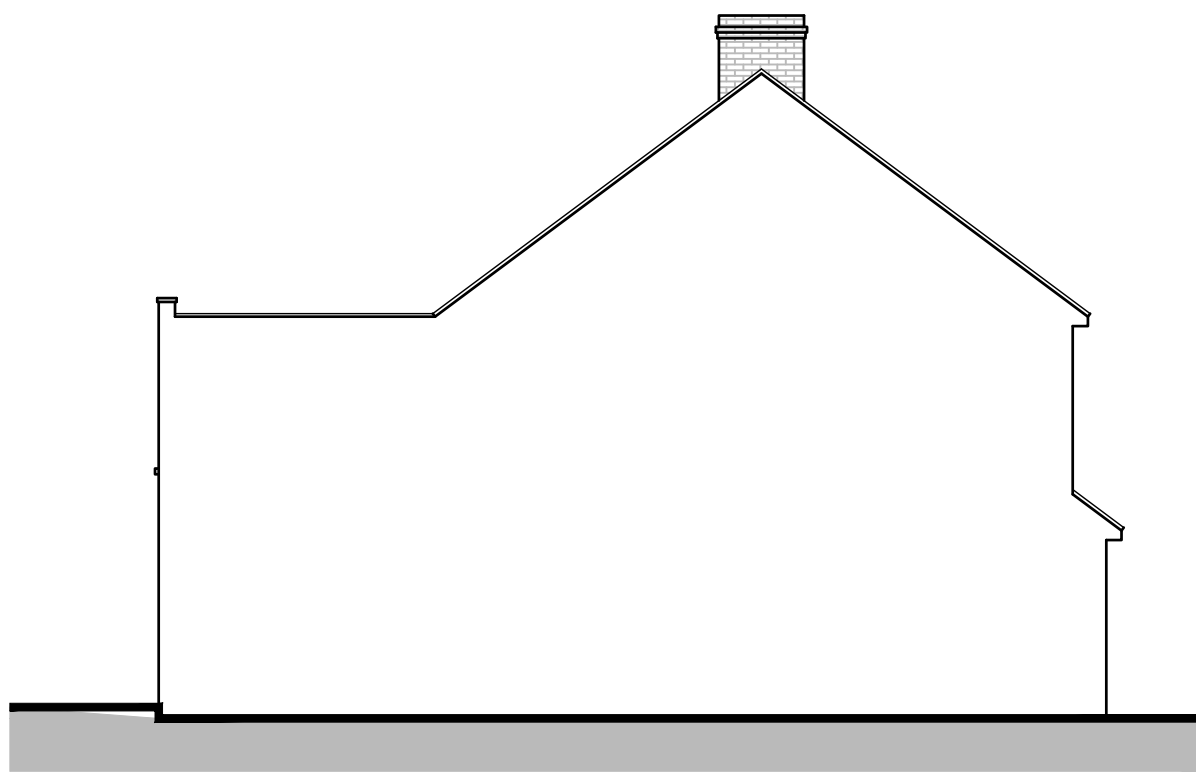


EXISTING SIDE ELEVATION

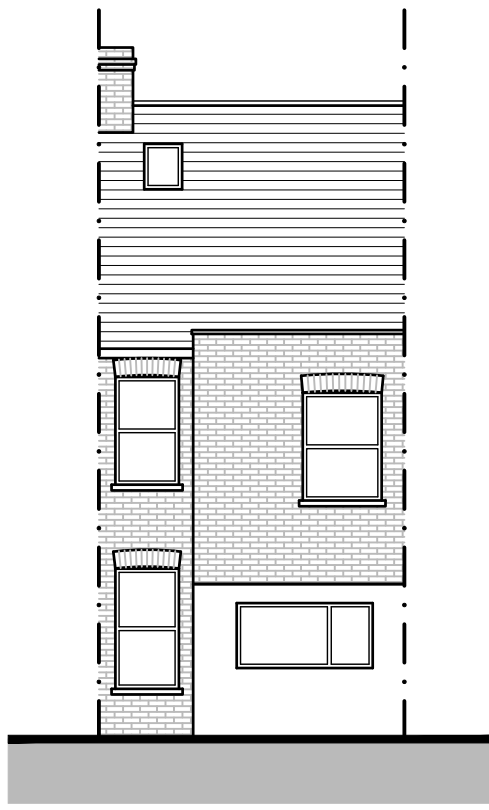


EXISTING REAR ELEVATION 1:100

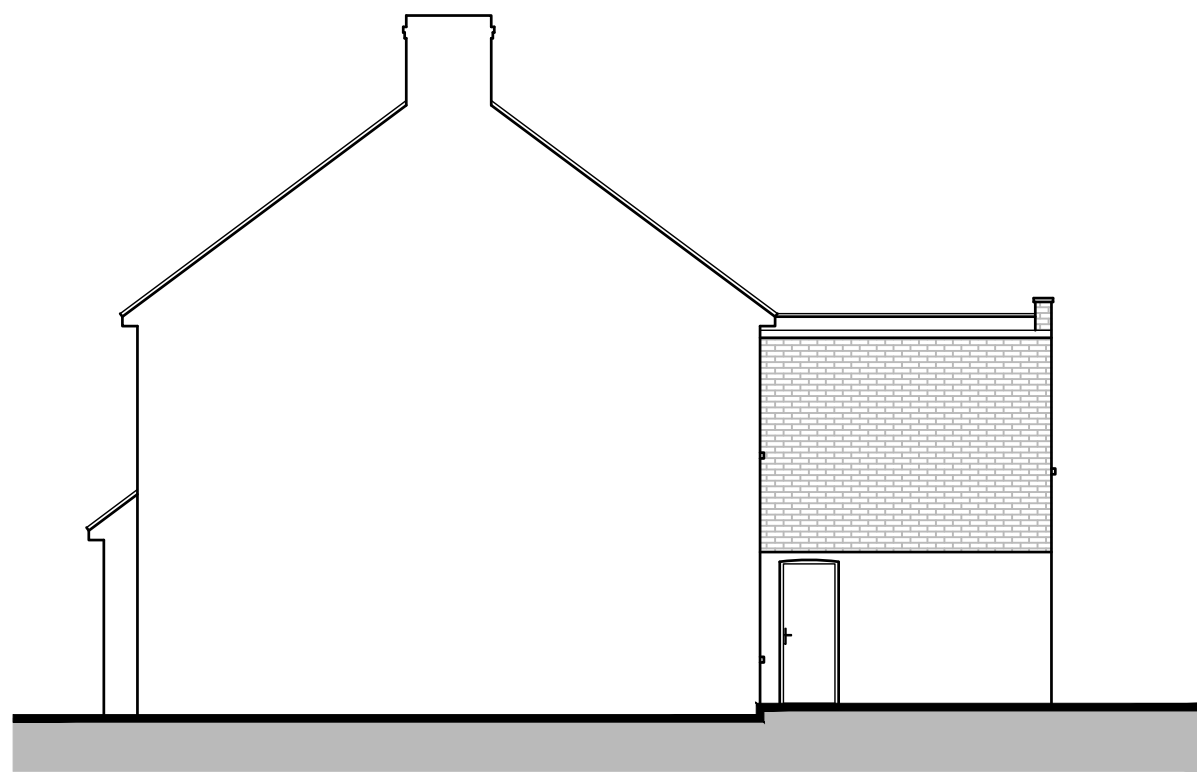


EXISTING SIDE ELEVATION

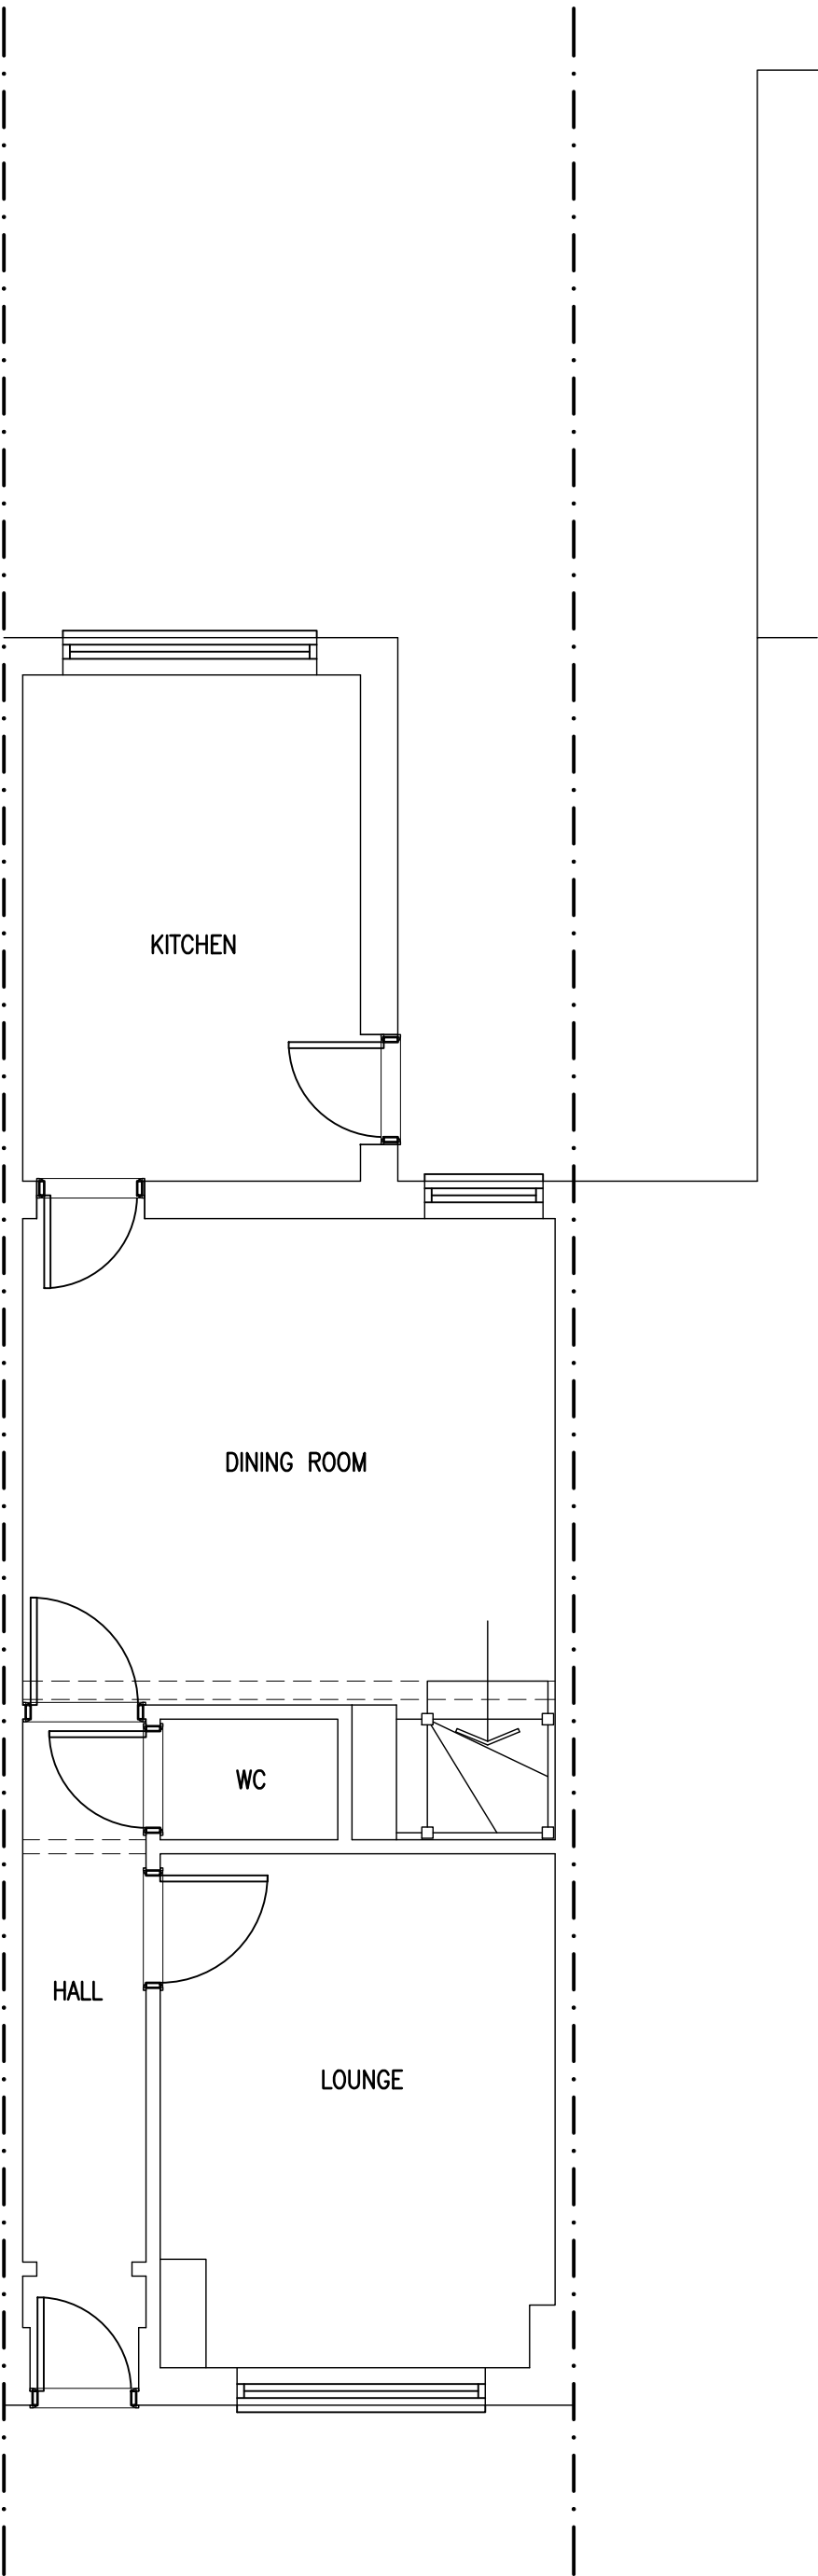


EXISTING GROUND FLOOR 1:50

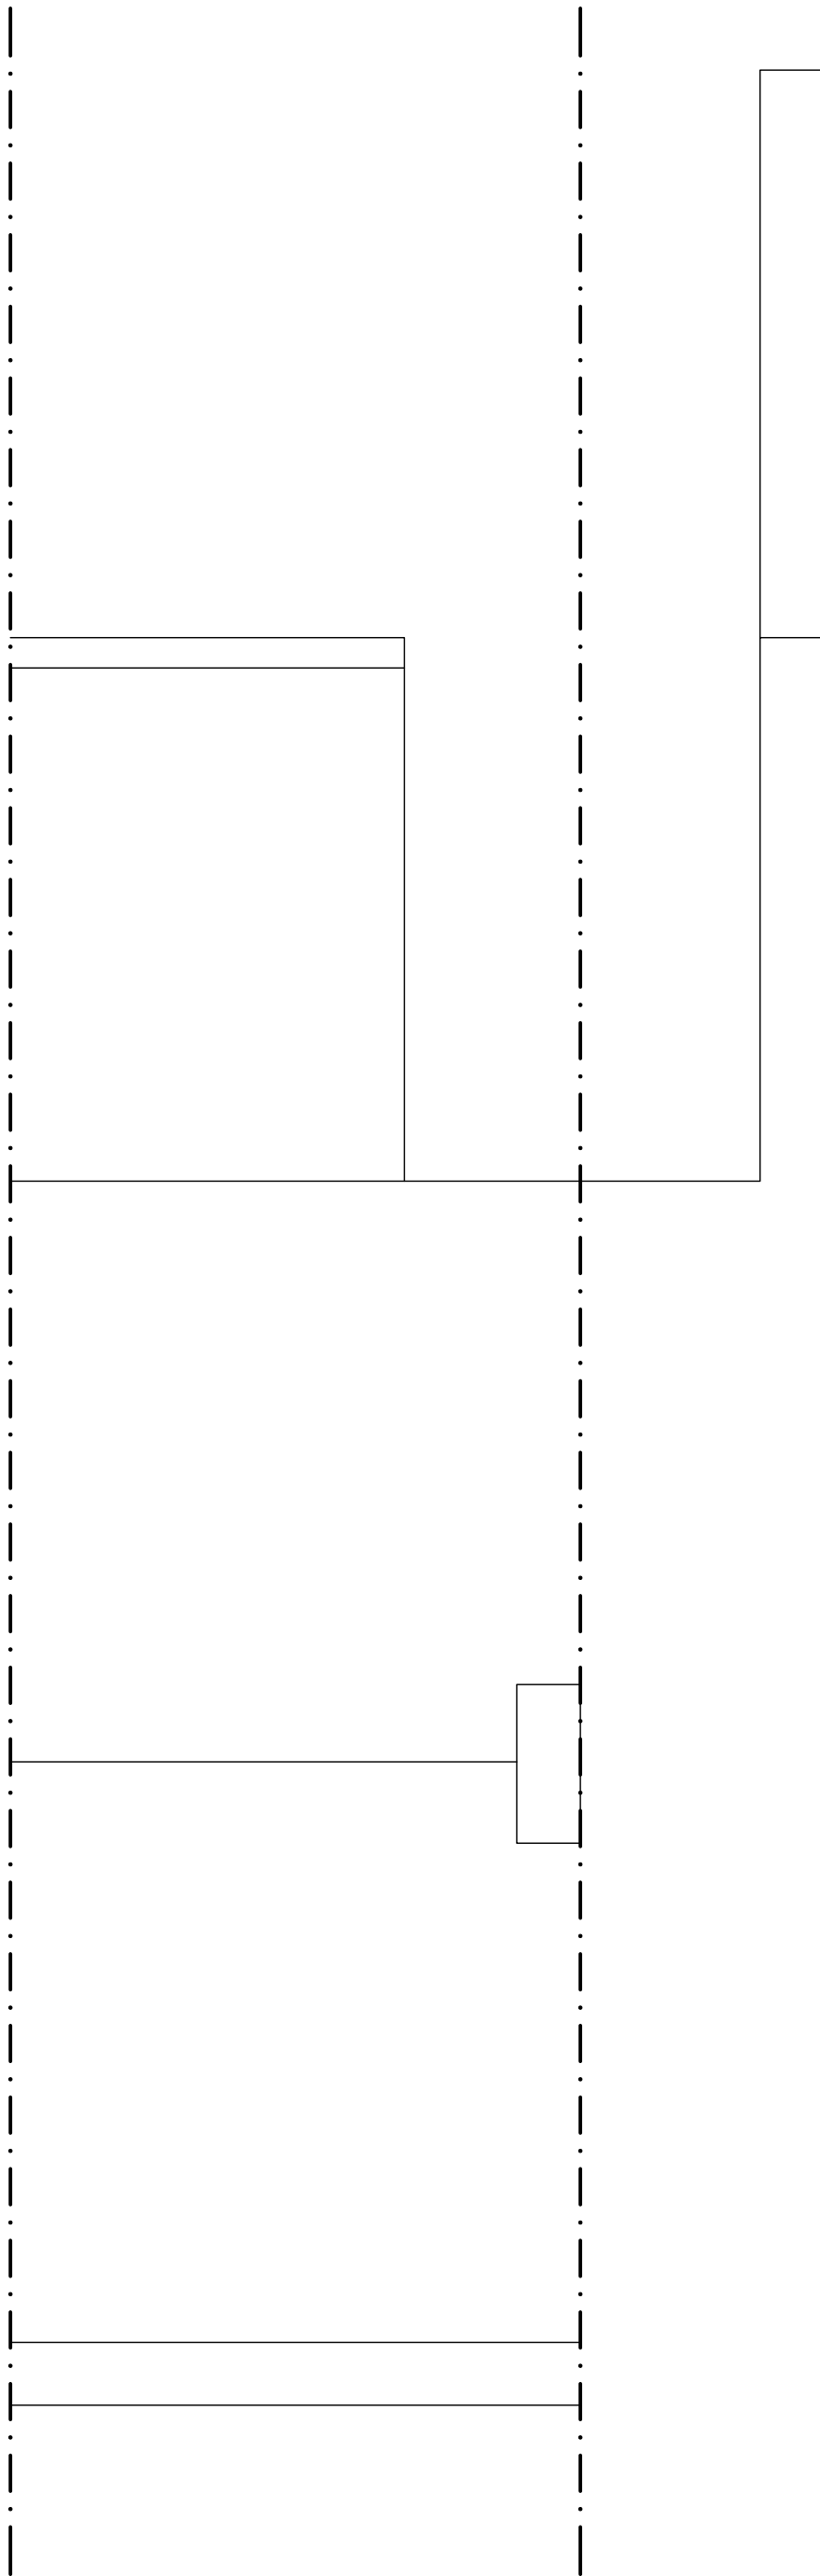

EXISTING ROOF PLAN 1:50

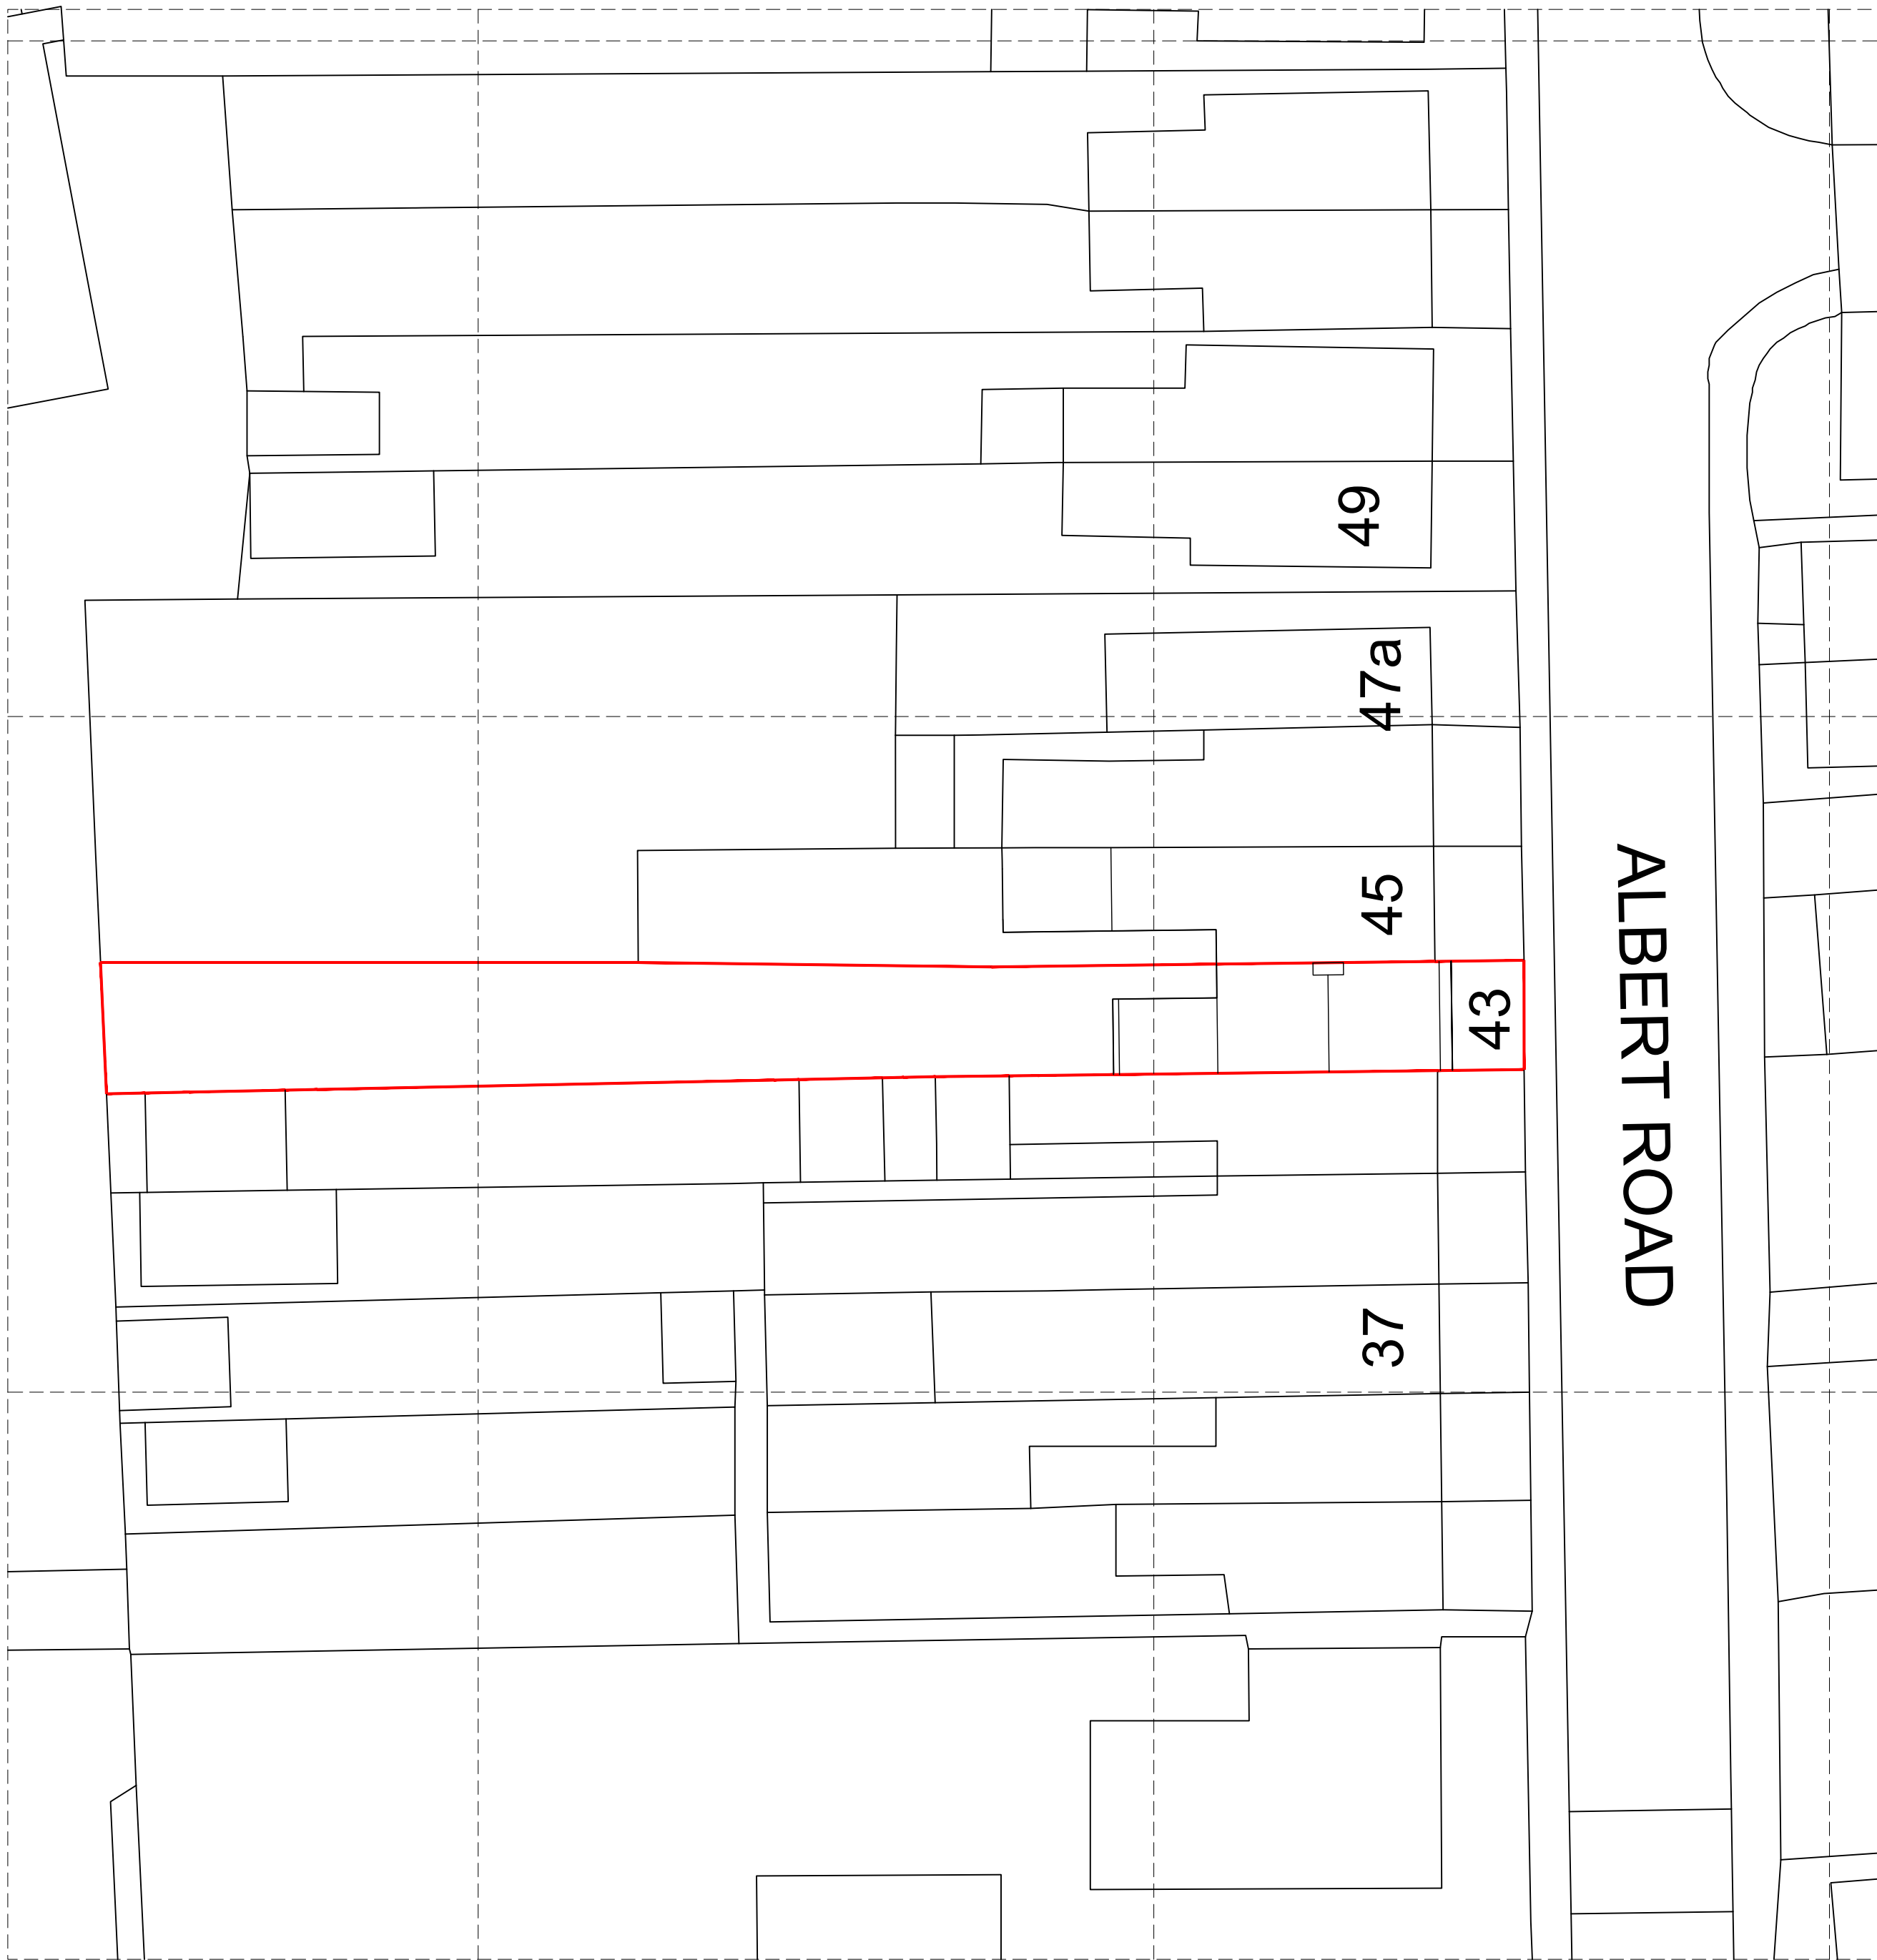

EXISTING SITE PLAN 1:200

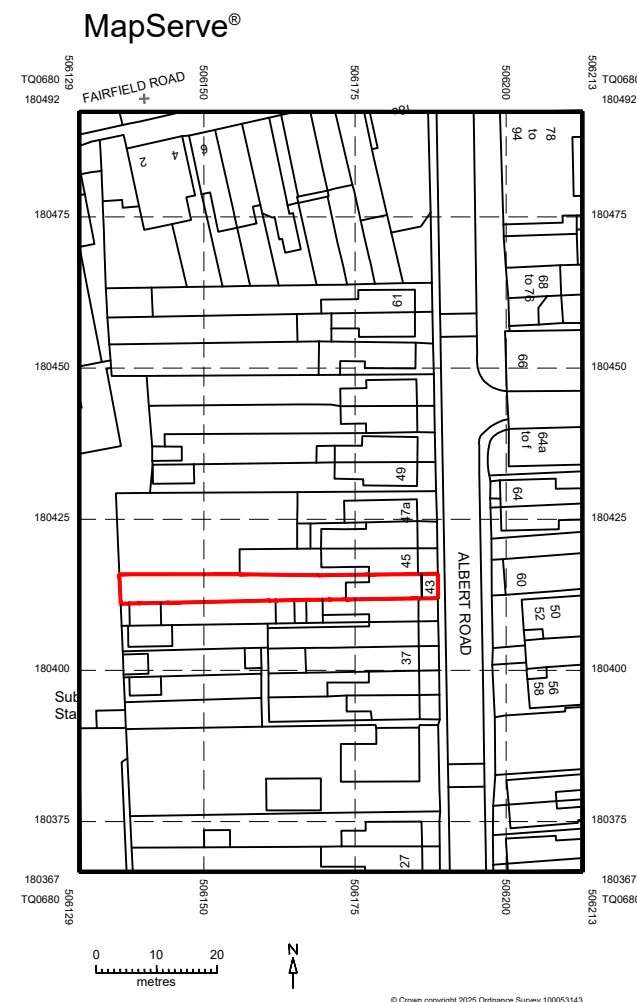


LOCATION PLAN 1:1250


ajt design services ltd
9 queensway, sunbury-on-thames,
middlesex. TW16 6HA

t: 01932 782943
m: 07973 419204
e: rob@ajt-design.co.uk
www.ajt-design.co.uk


PLANNING ISSUE	
Address 43 ALBERT ROAD, WEST DRAYTON, UB7 8ES	
Title EXISTING	
Drg. No. AR/43/01	Revision:
Scale : 1:50, 1:100, 1:200 & 1:1250 @ A1	Date: JUN '25
0m 1m 2m 4m 1:100 6m 8m 10m 0m 1m 2m 1:50 3m 4m 5m	

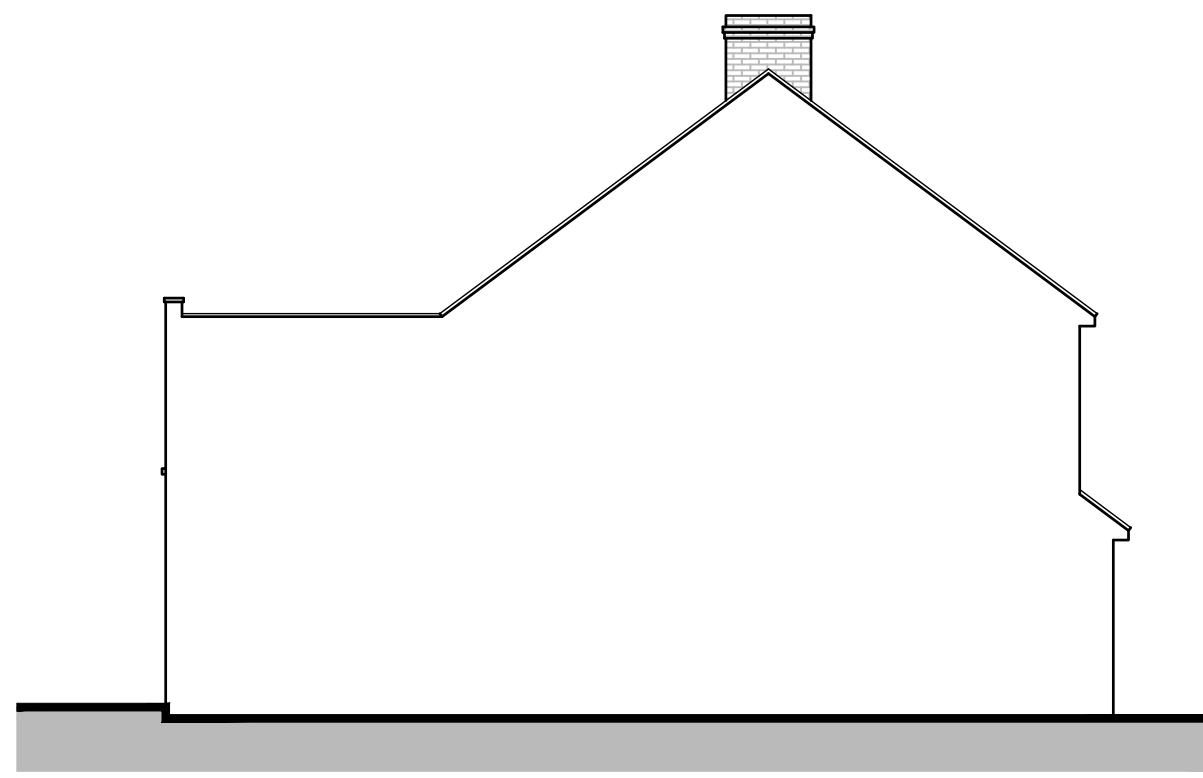


PROPOSED SIDE ELEVATION

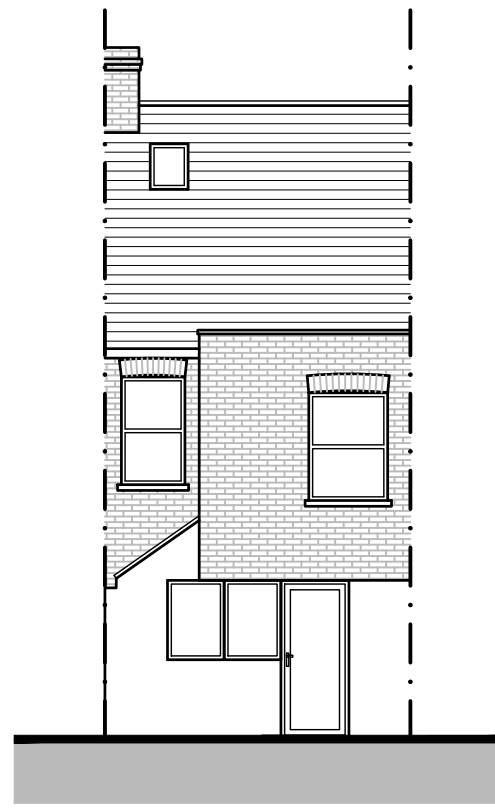


PROPOSED REAR ELEVATION 1:100

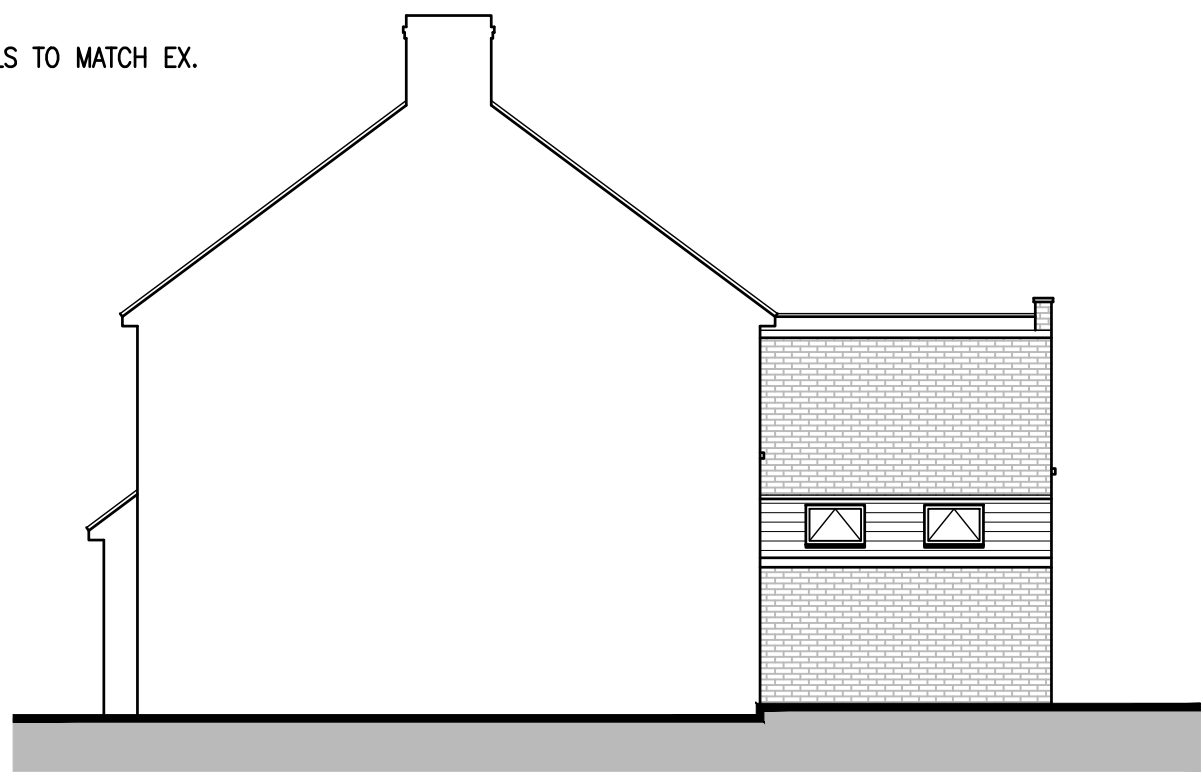


PROPOSED SIDE ELEVATION

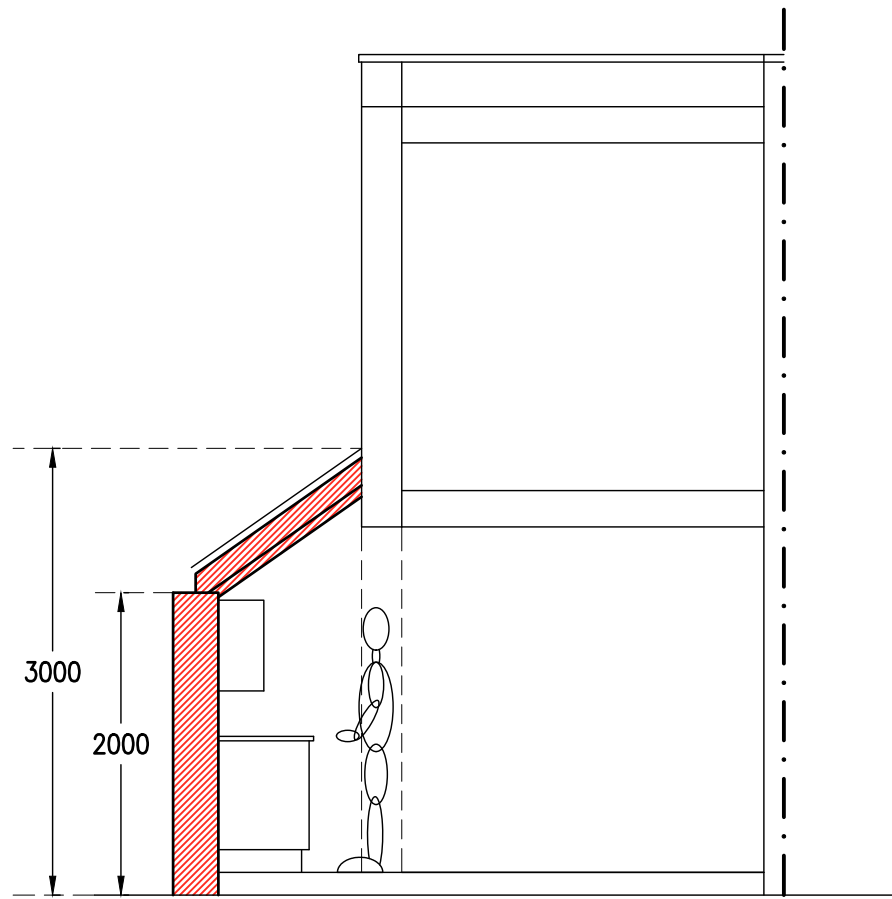


PROPOSED SECTION 1:100

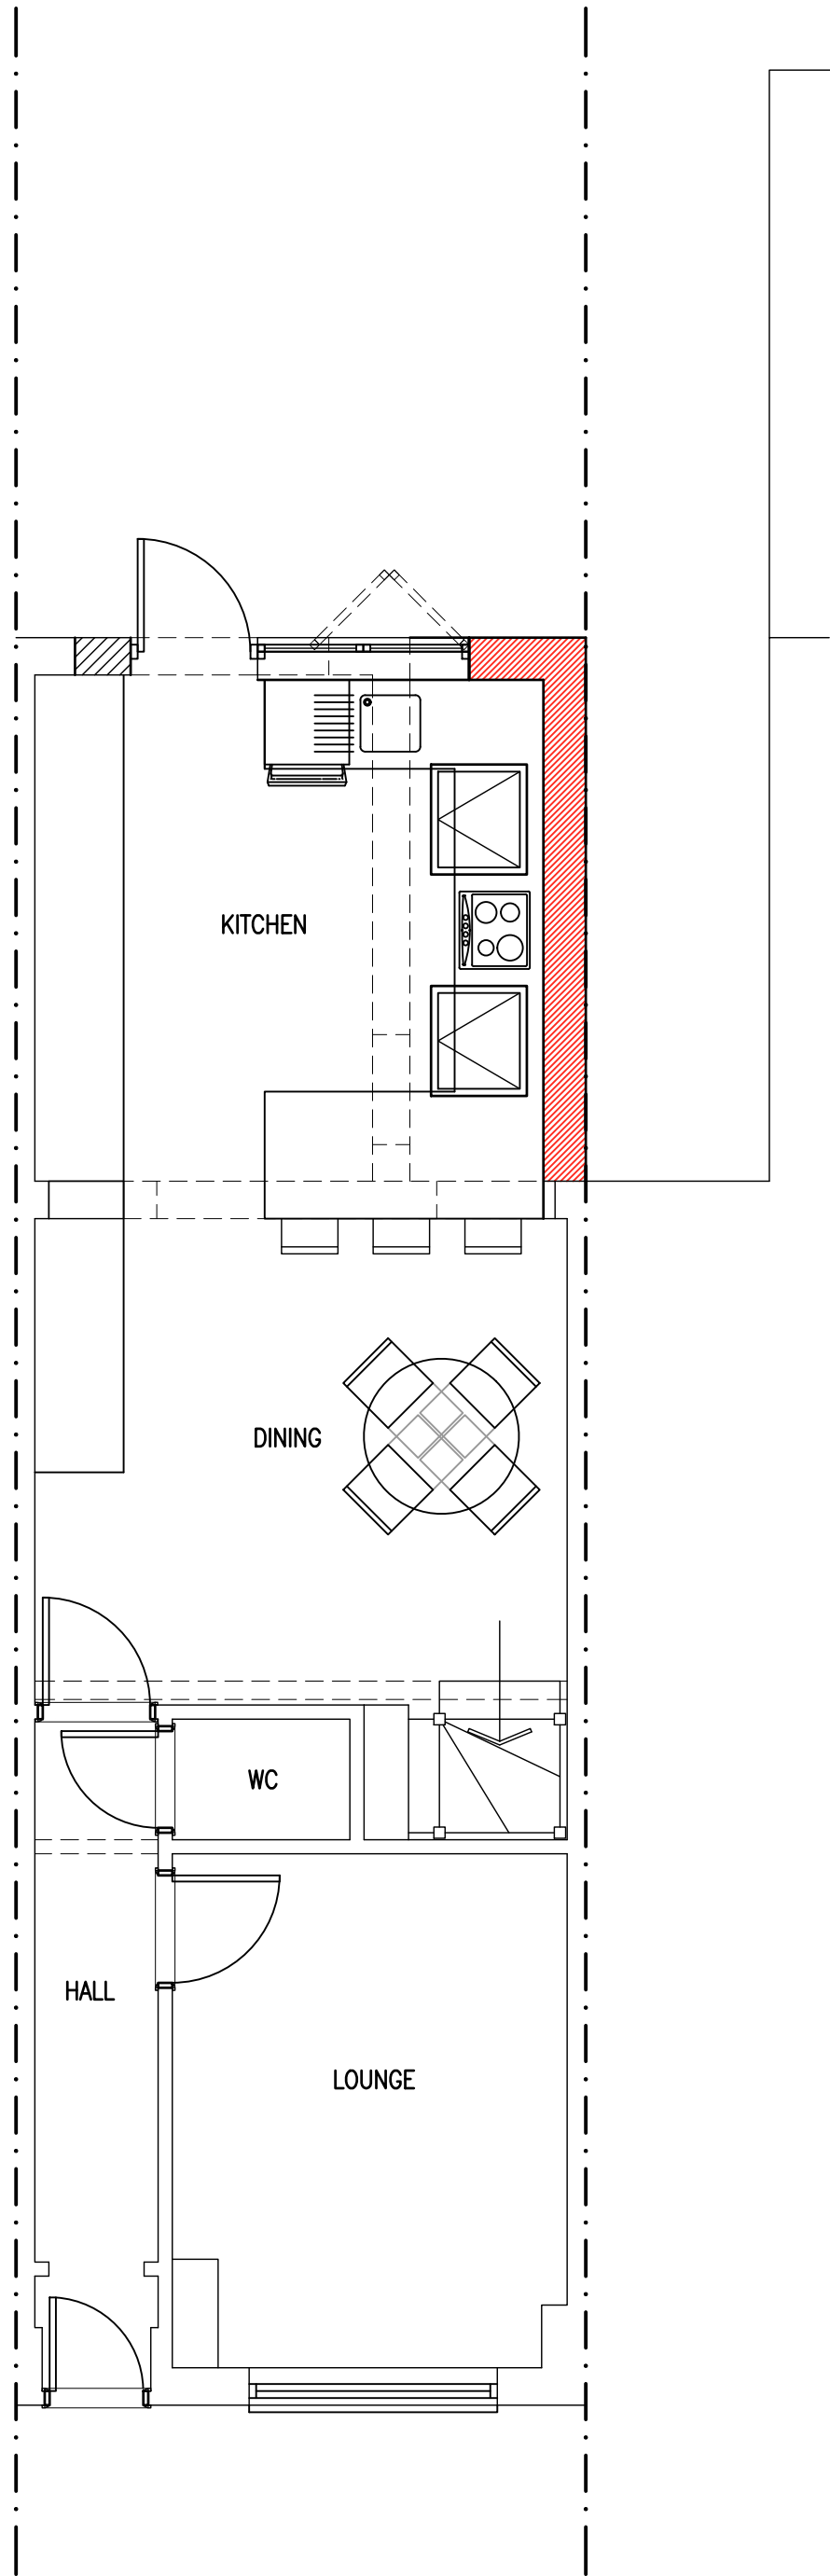


PROPOSED GROUND FLOOR 1:50

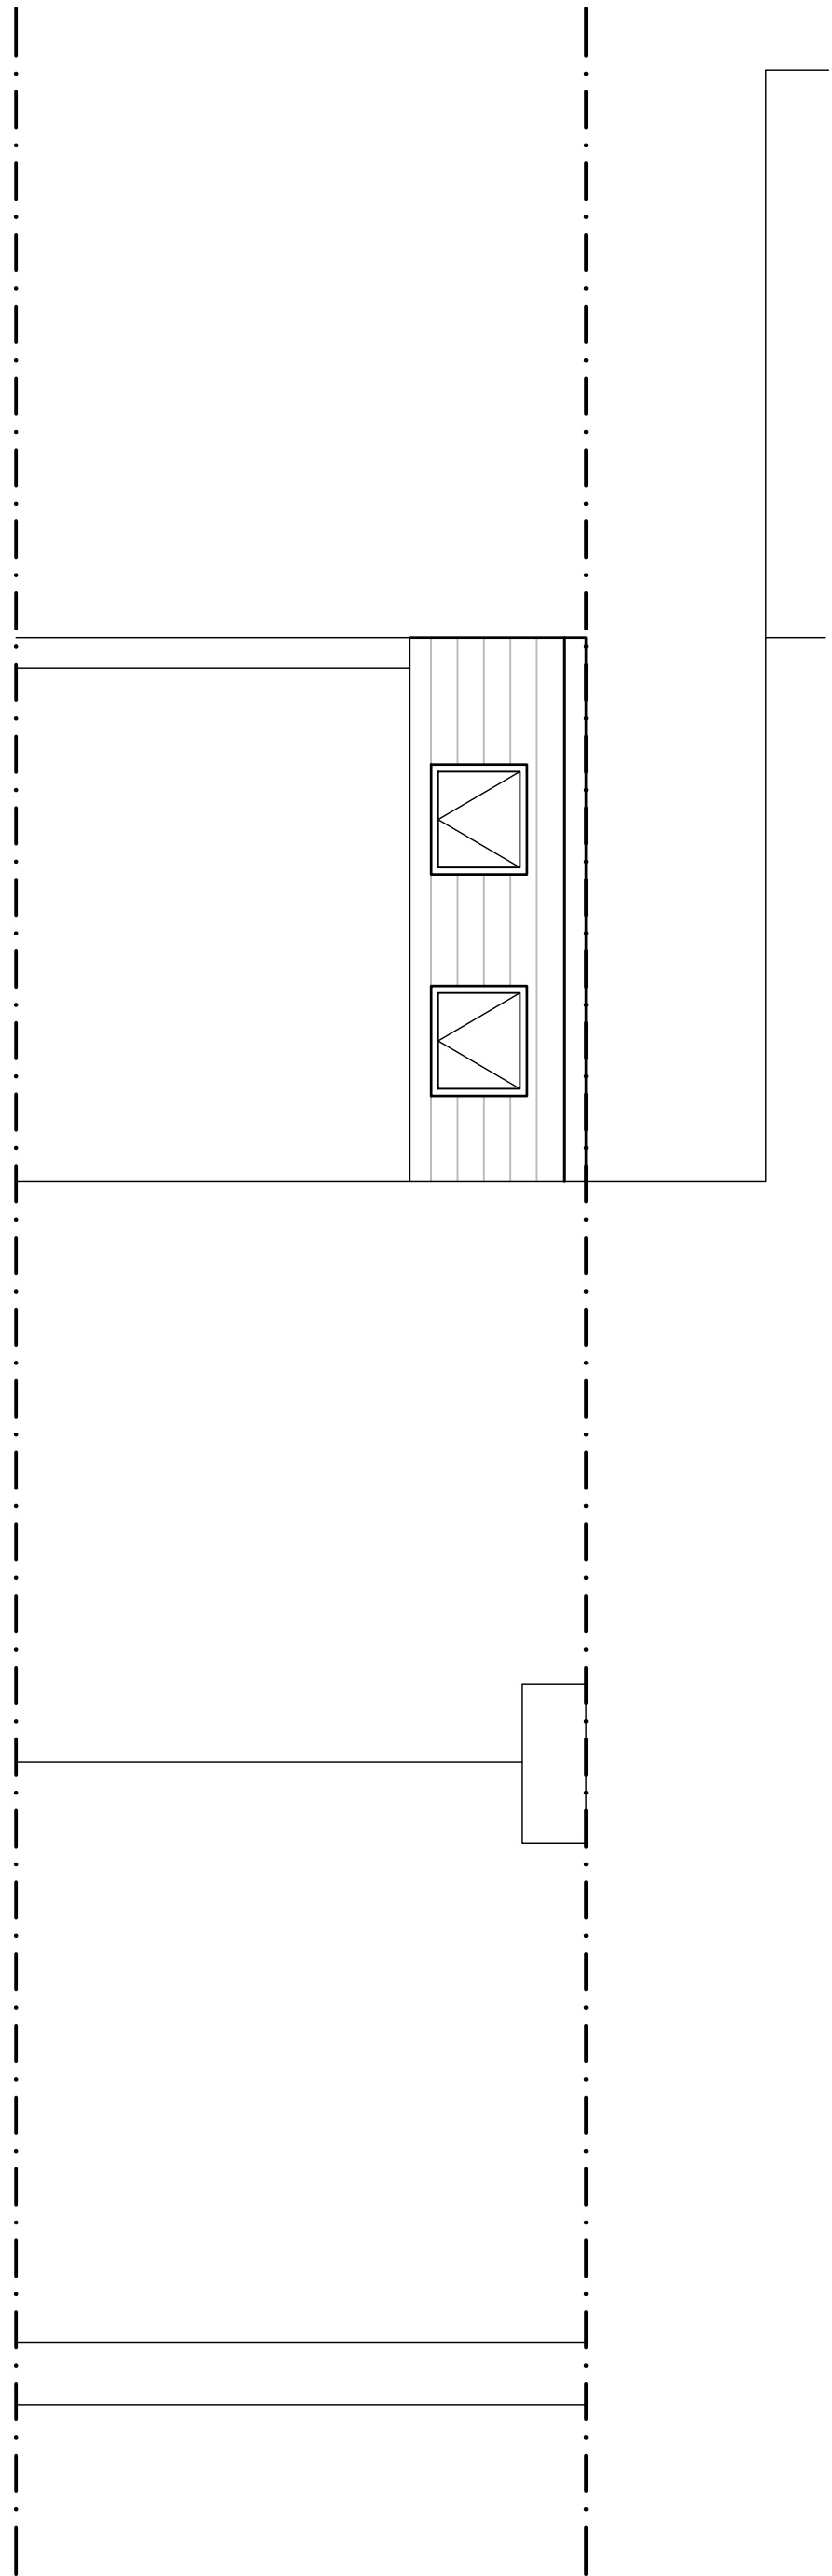


PROPOSED ROOF PLAN 1:50

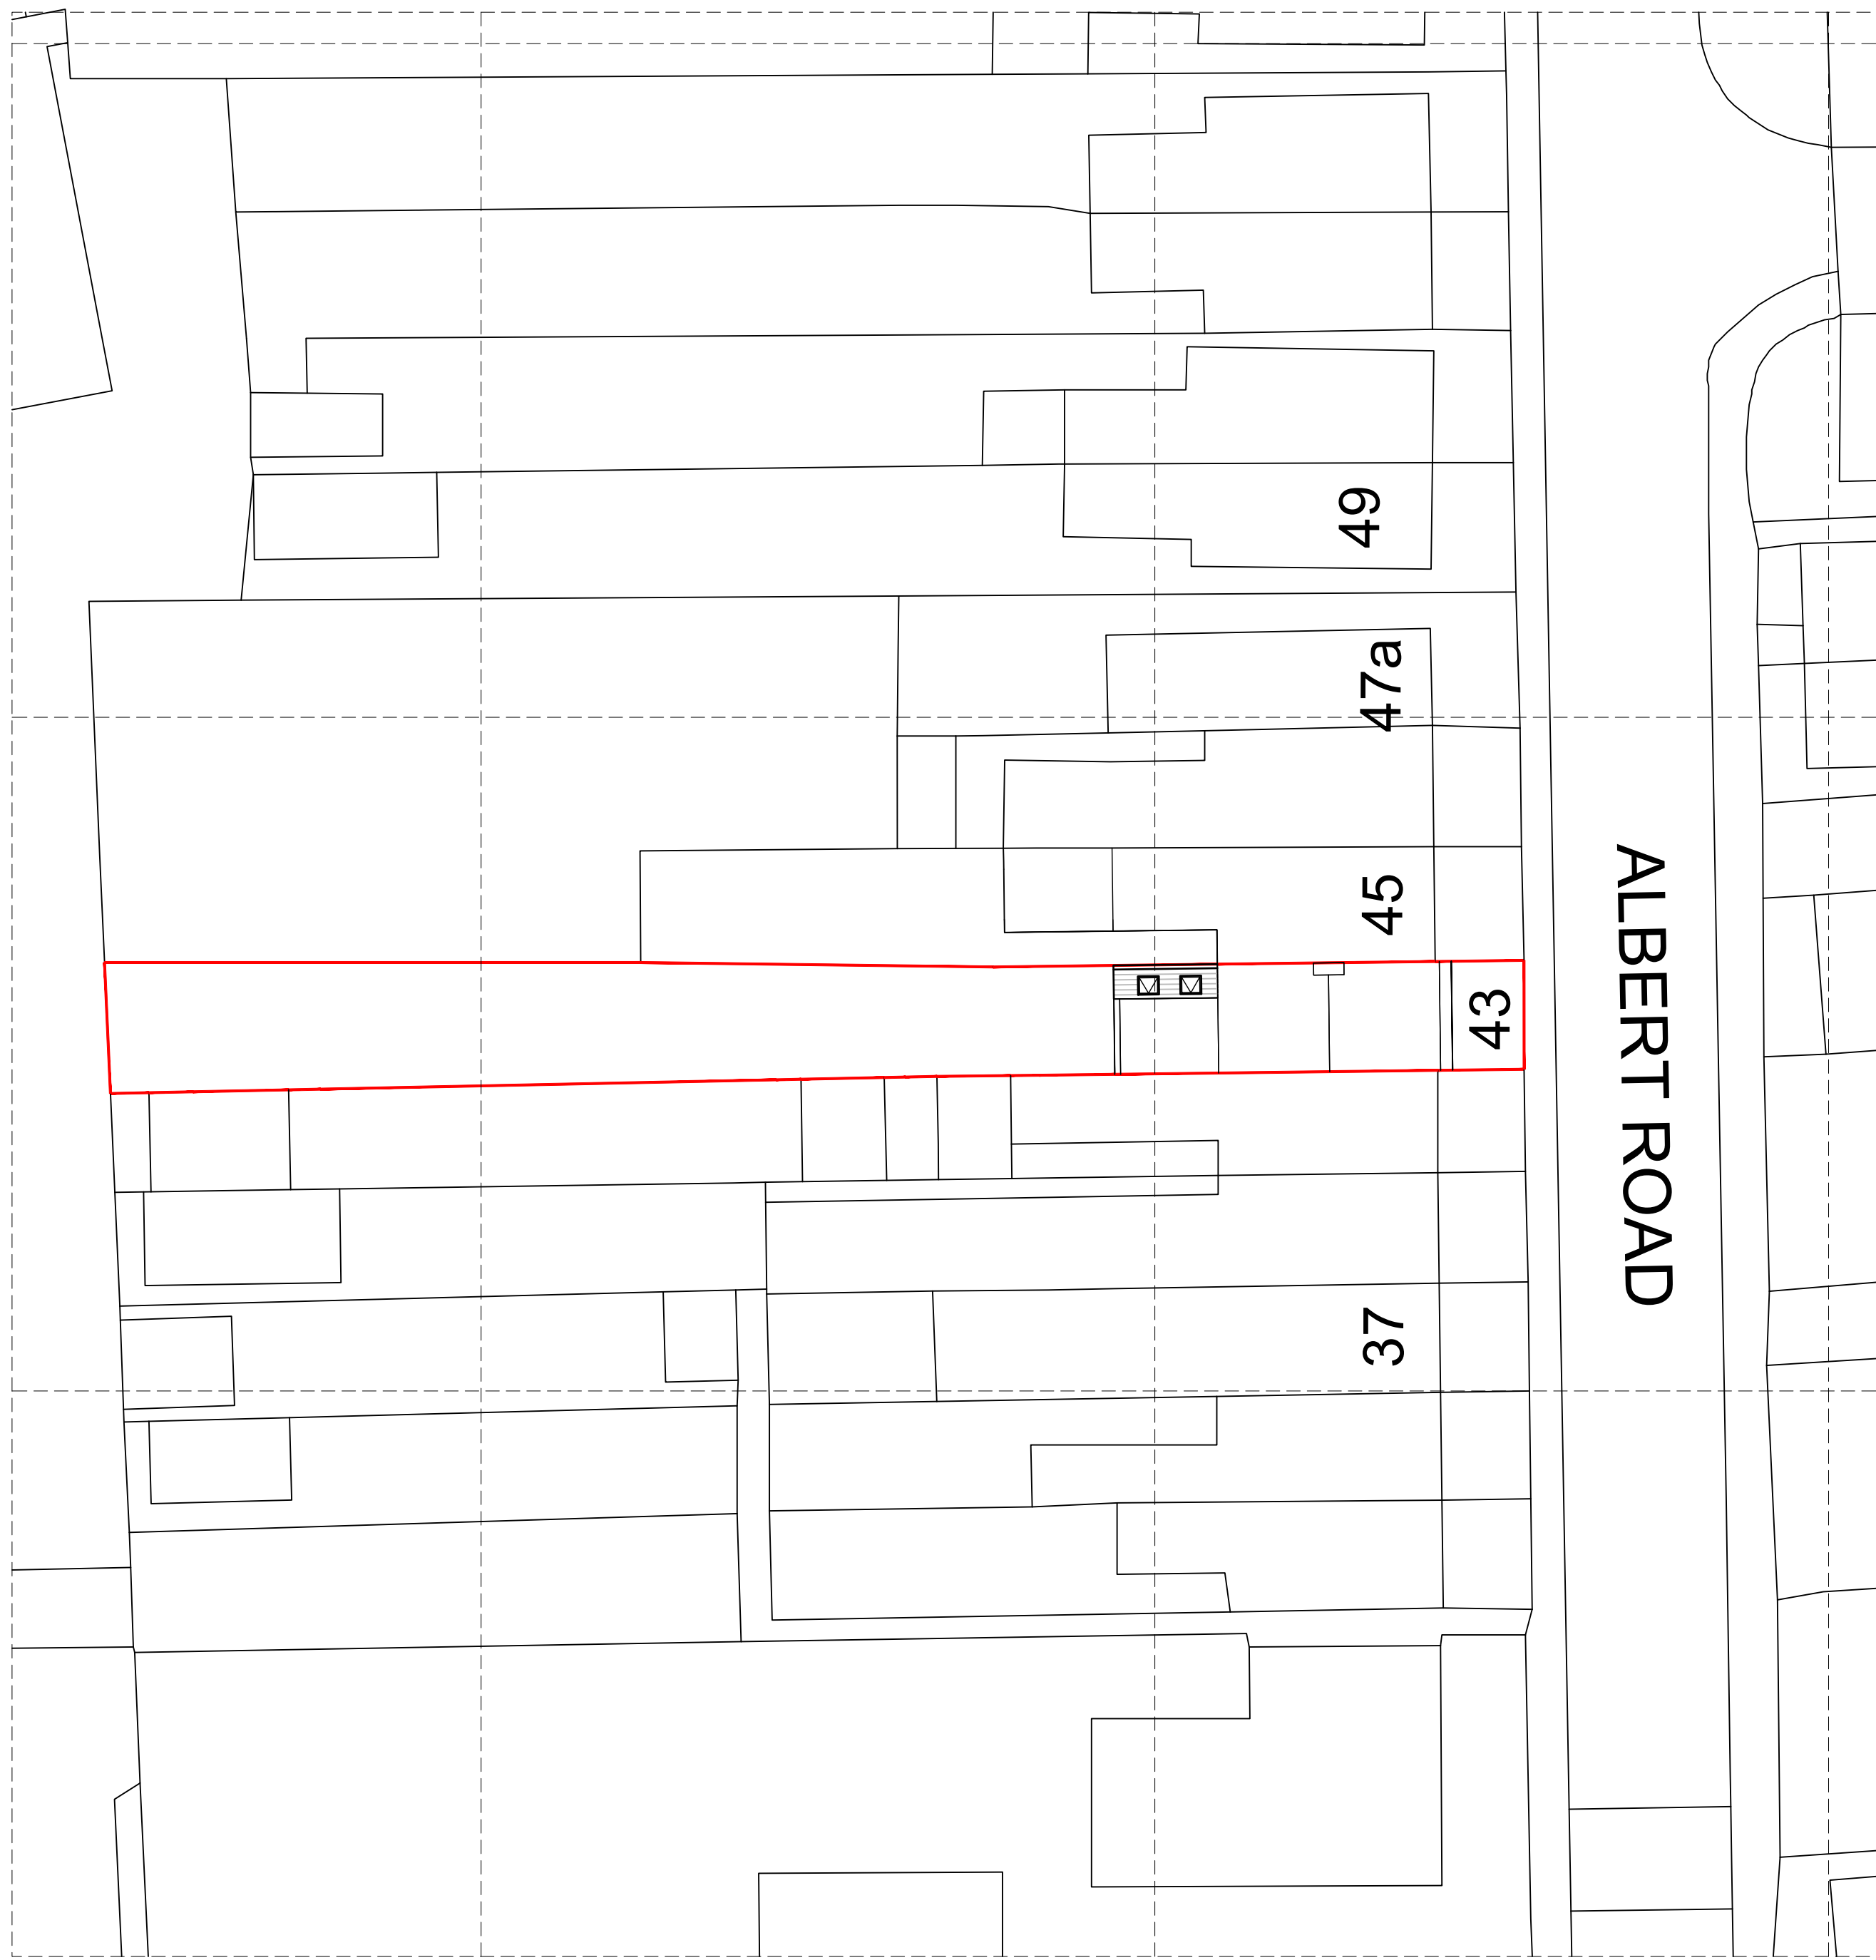

PROPOSED SITE PLAN 1:200

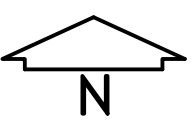

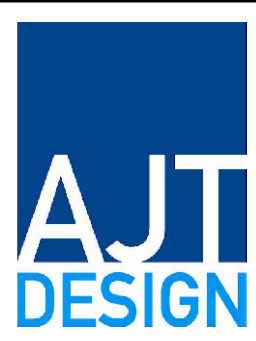

ajt design services ltd
9 queensway, sunbury-on-thames,
middlesex. TW16 6HA
t: 01932 782943
m: 07973 419204
e: rob@ajt-design.co.uk
www.ajt-design.co.uk

PLANNING ISSUE

Address
43 ALBERT ROAD,
WEST DRAYTON,
UB7 8ES

Title
PROPOSED

Drg. No. **AR/43/02**

Scale : 1:50, 1:100 & 1:200 @ A1

Revision:

Date: JUN '25

0m 1m 2m 4m 1:100 6m 8m 10m

0m 1m 2m 1:50 3m 4m 5m