


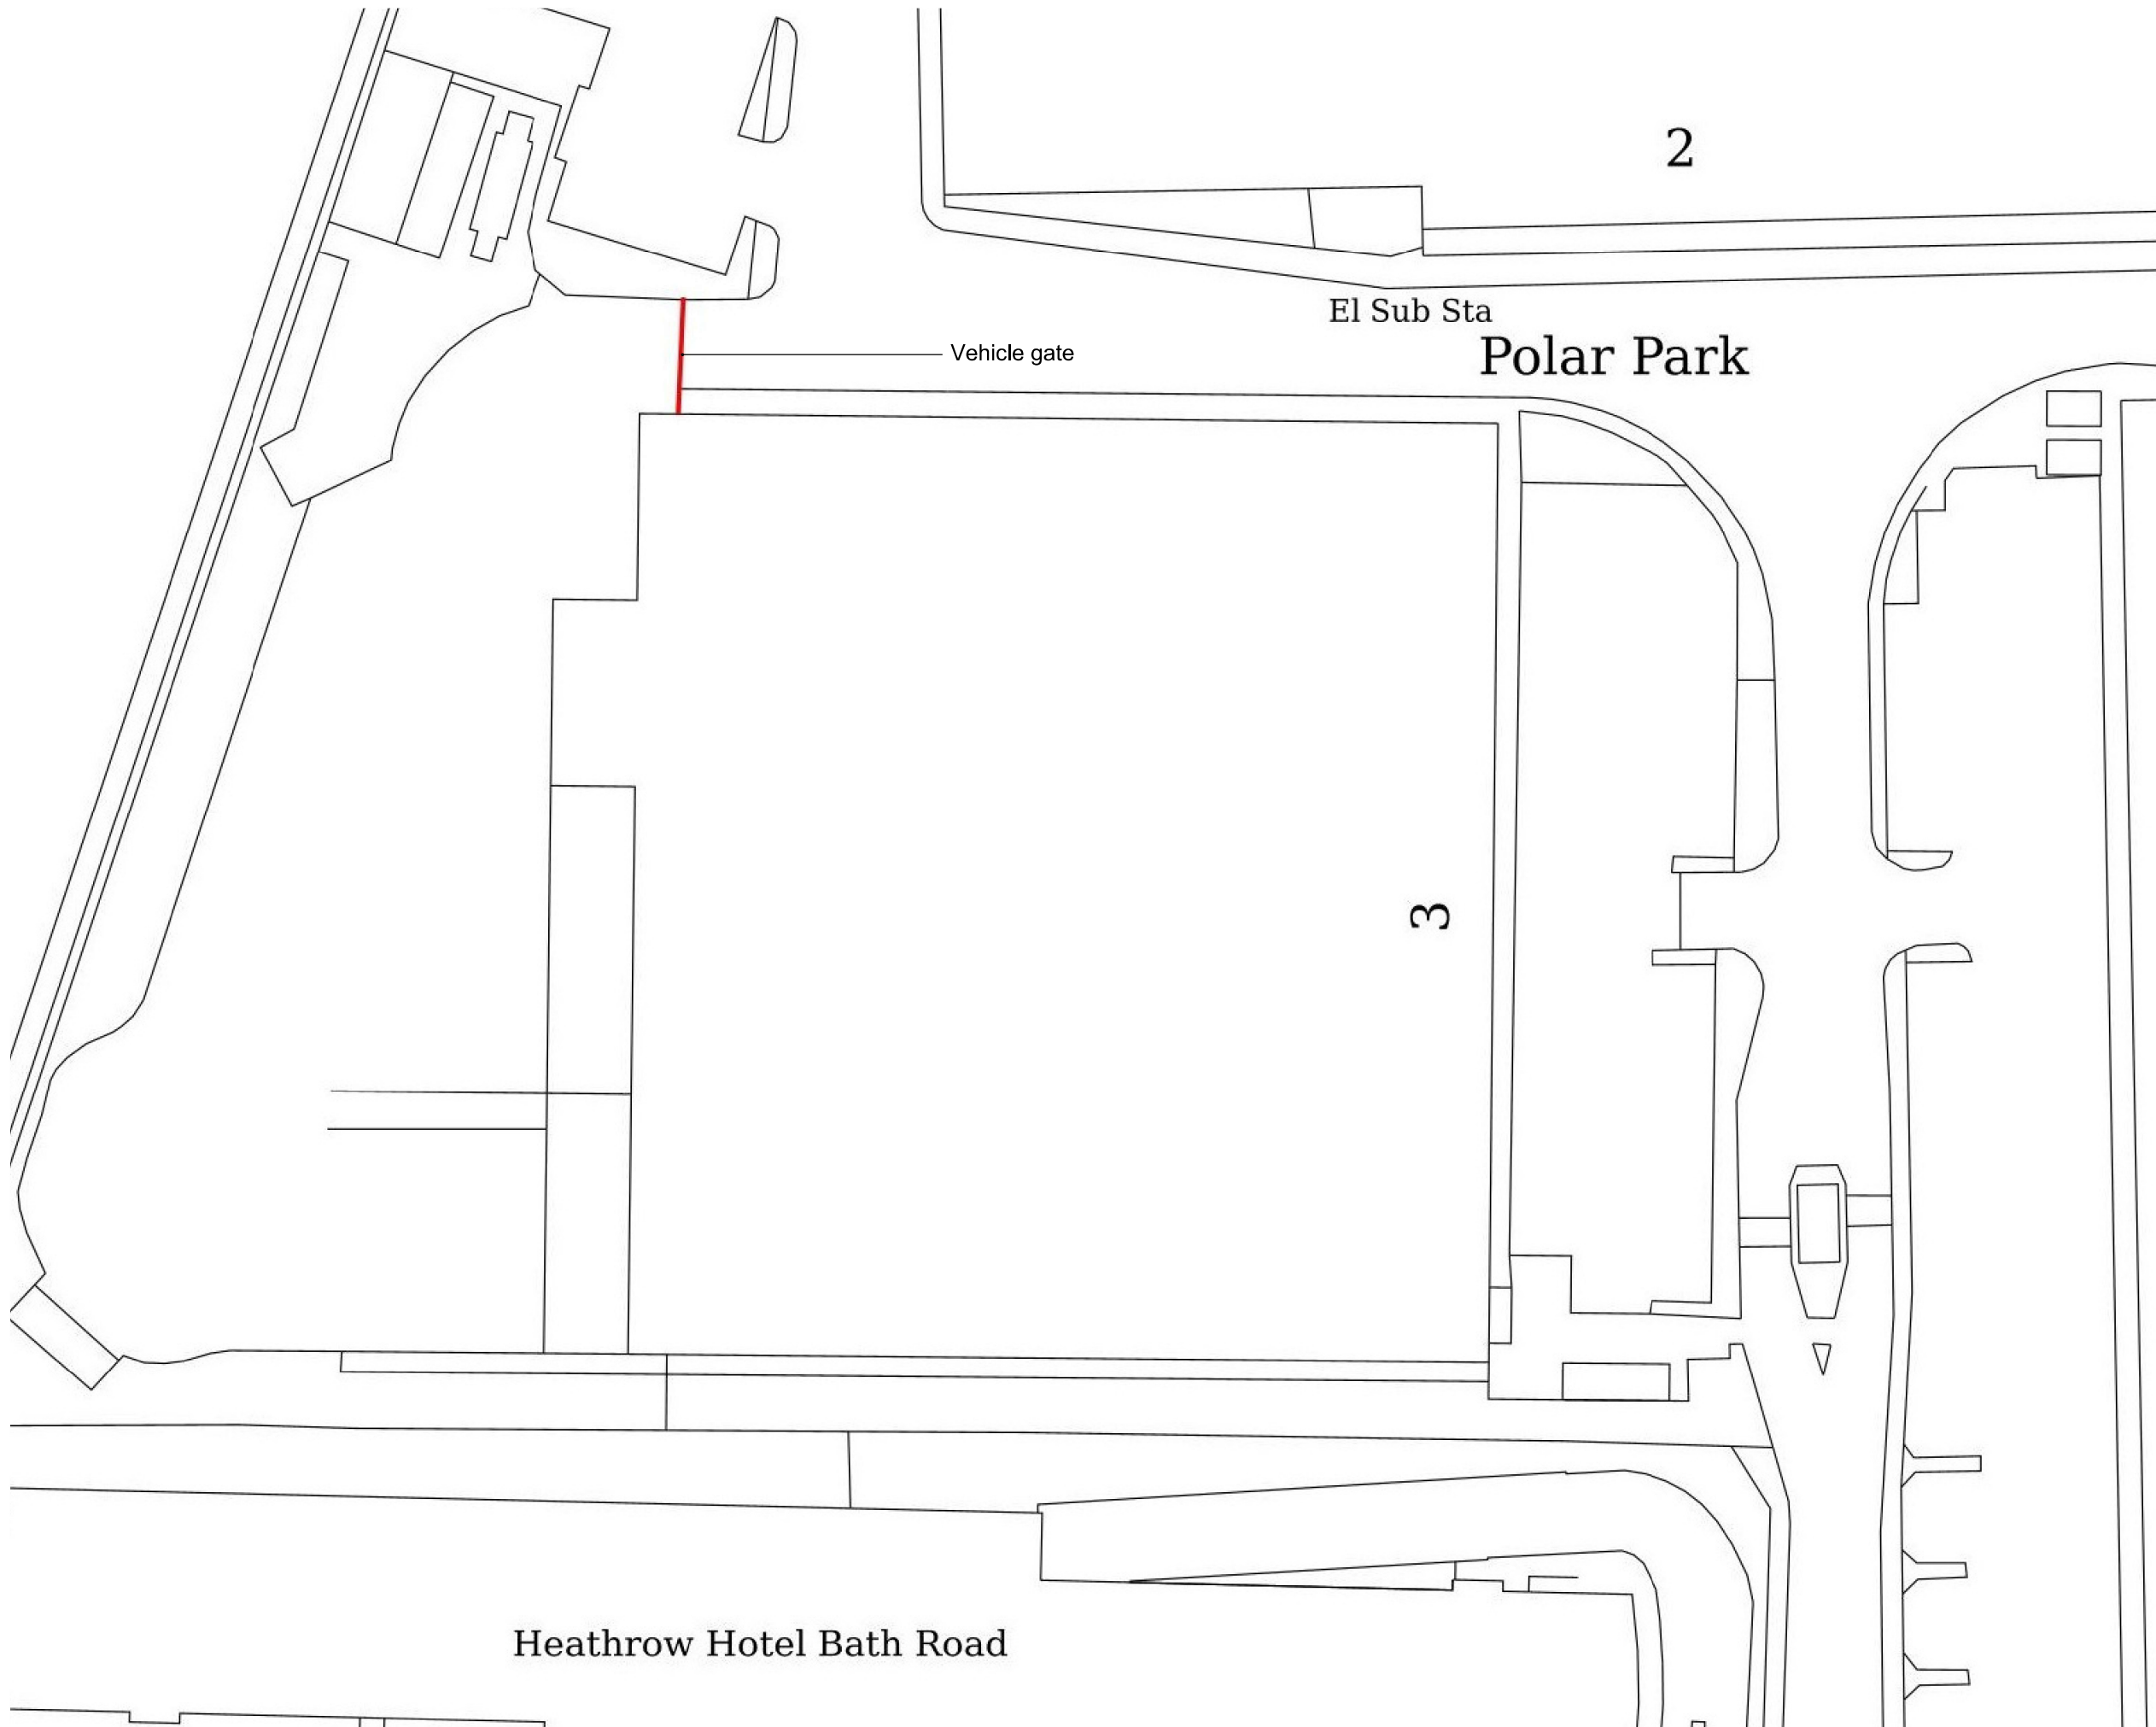

Notes:

Scale 1:500

0.0 m 5.0 10.0 20.0 m

Application Site

N

Rev | Description Date



4th Floor, 3-4 John Prince's Street
London, W1G 0JL
020 3771 9445
info@schofieldsurveyors.co.uk
schofieldsurveyors.co.uk

Project:
Bath Road
UB7 0DG

Title:
Site Plan
Polar Park Police Station

Date: 08/12/2024 Scale: 1:500 at A3
Drawing: 24.102.PP.102 Rev 00