

PLANNING

ALL DIMENSIONS AND TO FINANCES SHOWN SHOULD BE CHECKED AND CORRECTED BY THE CLIENT
THIS DRAWING IS SUBJECT TO COPYRIGHT - DO NOT COPY
This document should not be scaled
0 10 20 30 40 50
This mm rule should be used for document checking

www.cadmonkies.co.uk
cadmonkies@btconnect.com
01280 - 70 44 44



Head office : Suite A2, Winchester Court, BROMLEY, M13 7TB
London office : (East) Suite A2, Haxton Road, Tottenham Heath, LONDON, E17 6AQ
London office : (South) Suite A2, Castle Yard, Richmond, LONDON, TW9 0TF
London office : (East) Suite A2, Tinner Road, Walthamstow, LONDON, E17 3JL

Planning and Building Regulations Design Consultants
Architectural Technologists
Local Authorities Planning Agent Group Member
Local Authorities Building Control Partner Member
Planning Portal Professional Status
Landmark and Promap Member
Planning Appeal Consultants

CLIENT:
Mr and Mrs A Ahluwalia

ADDRESS:
20 Merle Avenue
HAREFIELD, UB96DG

CONTACT:
Mrs R Ahluwalia

SITE:
20 Merle Avenue
HAREFIELD
UB96DG

SCHEME:
Proposed Single Storey Rear Extension
with Associated Internal and External
works.

DRAWING TITLE:
Location, Block and Site
Plans

DATE: July 2025
DRAWN: david berlouis


SCALE: 1 : 1250, 1 : 500
1 : 200
REV: A3 @

DRAWING No:

P/25/180/001



Block Plan 1:500

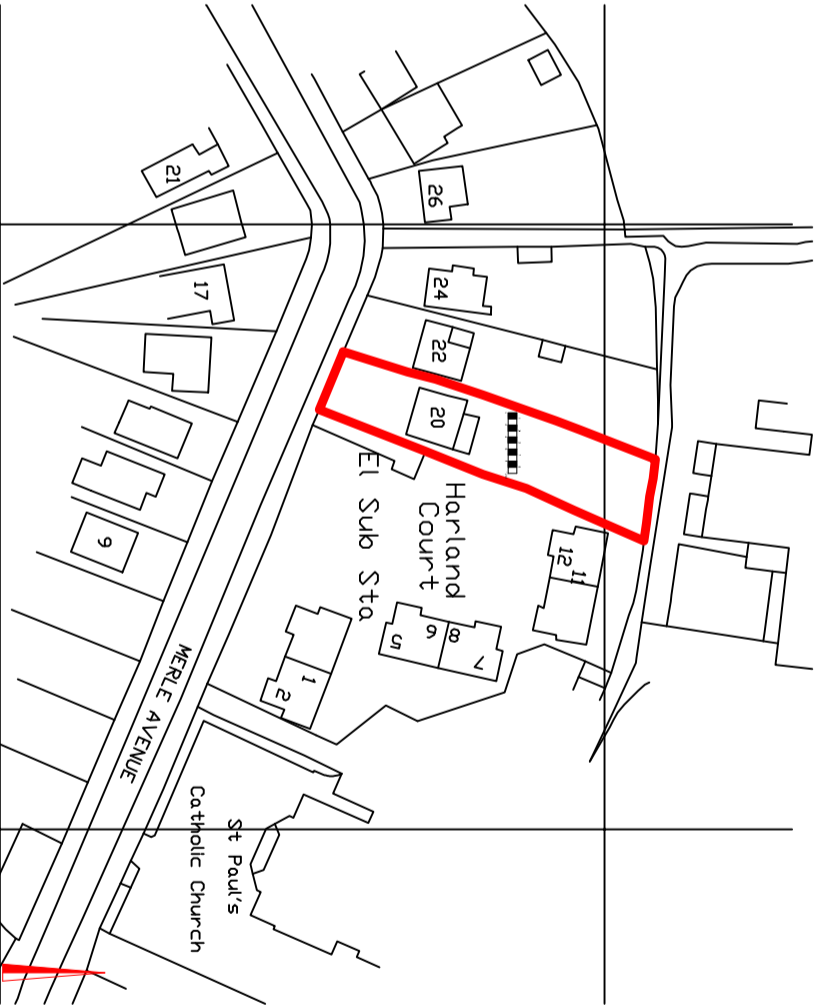

Drchance Survey (c) Crown Copyright 2025. All rights reserved. Licence number 11

Site Plan 1:200