

ALL DIMENSIONS AND TOLERANCES SHOWN SHOULD BE CHECKED AND CONFIRMED BY THE CLIENT PRIOR TO MANUFACTURE OR CONSTRUCTION.

ALL DIMENSIONS AND TOLERANCES SHOWN SHOULD BE CHECKED AND CONFIRMED BY THE CLIENT PRIOR TO MANUFACTURE OR CONSTRUCTION.

THIS DRAWING IS SUBJECT TO COMMENT - 100 NOT COPY

0

10

20

30

40

50

This mm rule should be used for document checking

PLANNING

www.cadmonkies.co.uk
cadmonkies@btconnect.com
01280 - 70 44 44



Head Office : Studio 24, Wincoburn Court, BUCKINGHAM, MK12 7JG
London Office : 7th Floor, Studio 24, Wincoburn Place, Thurston Way, LONDON, W9 1JF
London Office : (South) Studio 42, South 7 Way, Bickmore, LONDON, W9 1JF
London Office : (East) Studio 42, South 7 Way, Bickmore, LONDON, W9 1JF

Planning and Building Regulations Design Consultants
Architectural Technologists
Local Authorities Planning Agent Group Member
Local Authorities Building Control Partner Member
Planning Portal Professional Status
Landmark and Proma Member
Planning Appeal Consultants

CLIENT:
Mr and Mrs A Ahluwalia

ADDRESS:
20 Merle Avenue
HAREFIELD, UB96DG

CONTACT:
Mrs R Ahluwalia

SITE:
20 Merle Avenue
HAREFIELD
UB96DG


SCHEME:
Proposed Single Storey Rear Extension
with Associated Internal and External
works.

DRAWING TITLE:
Existing Plans


DATE: July 2025
DRAWN: david perouis

SCALE: 1:100
REV: 2



DRAWING No: P/25/180/002

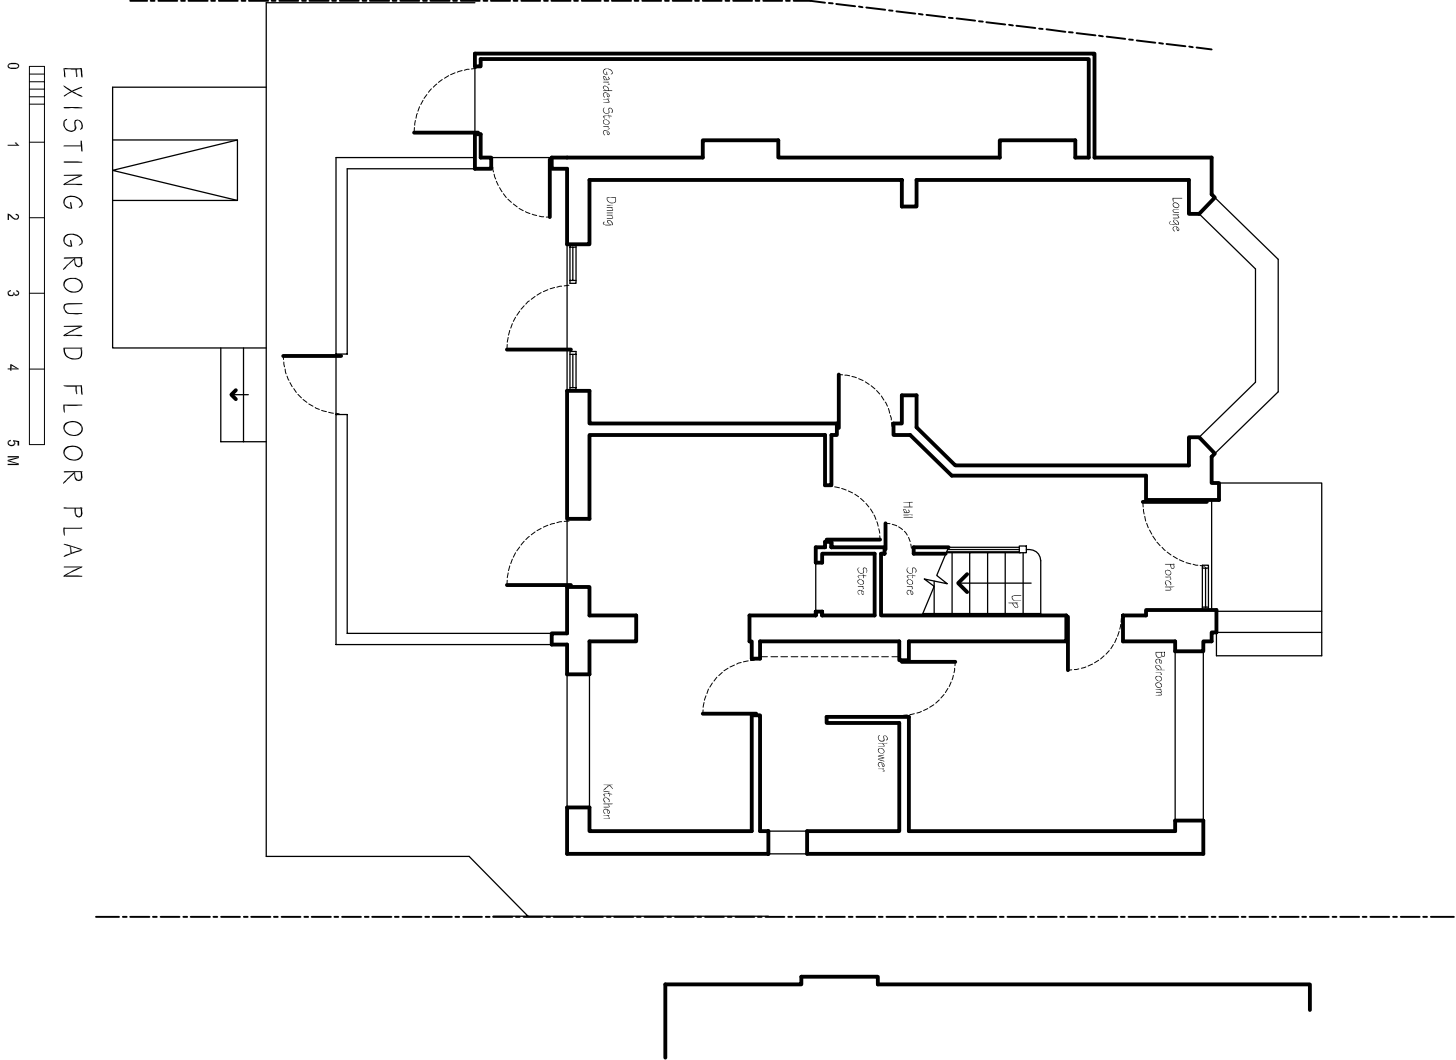

EXISTING GROUND FLOOR PLAN

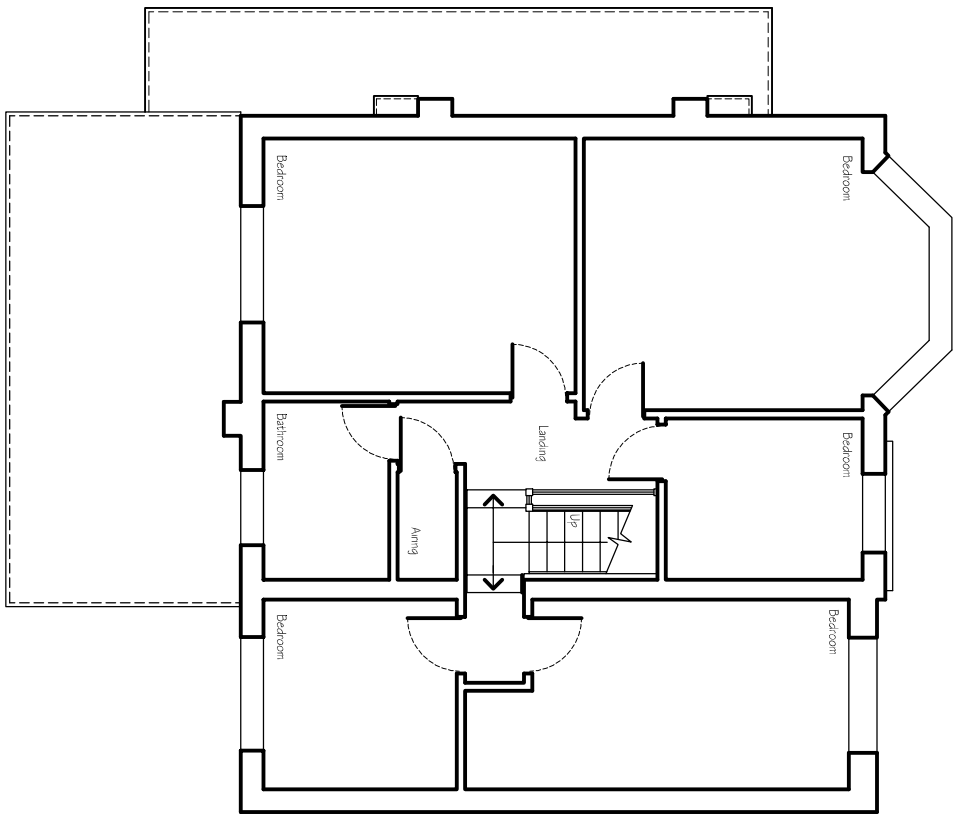

EXISTING FIRST FLOOR PLAN

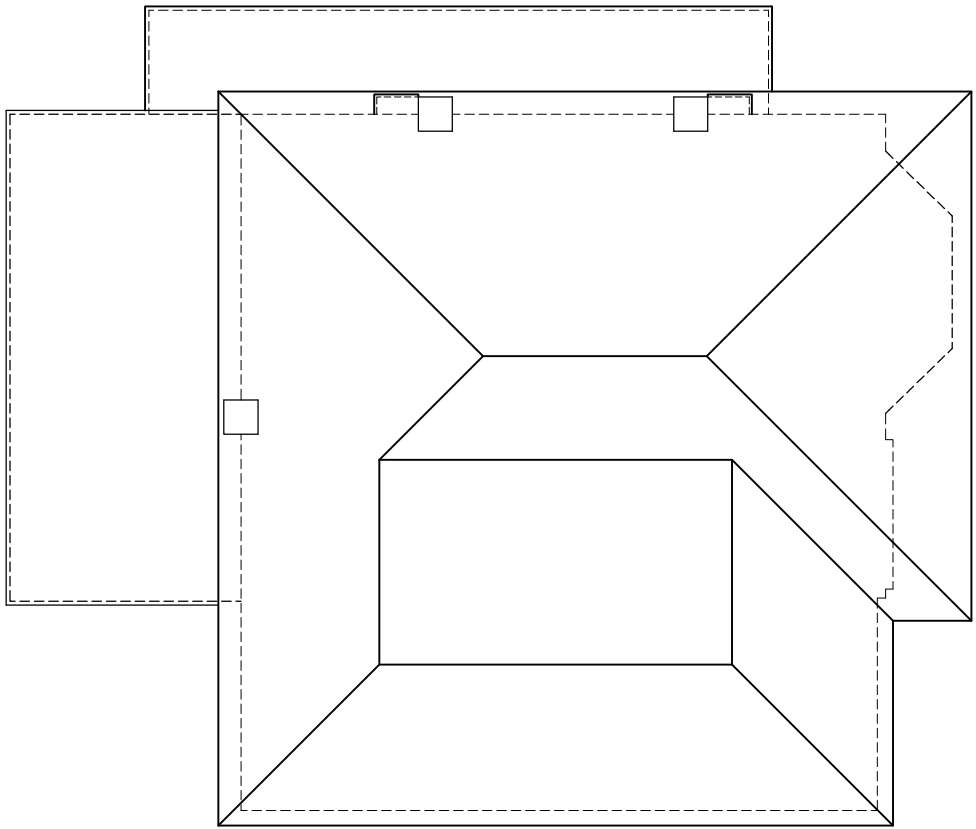 

EXISTING ROOF PLAN

