





PLAN

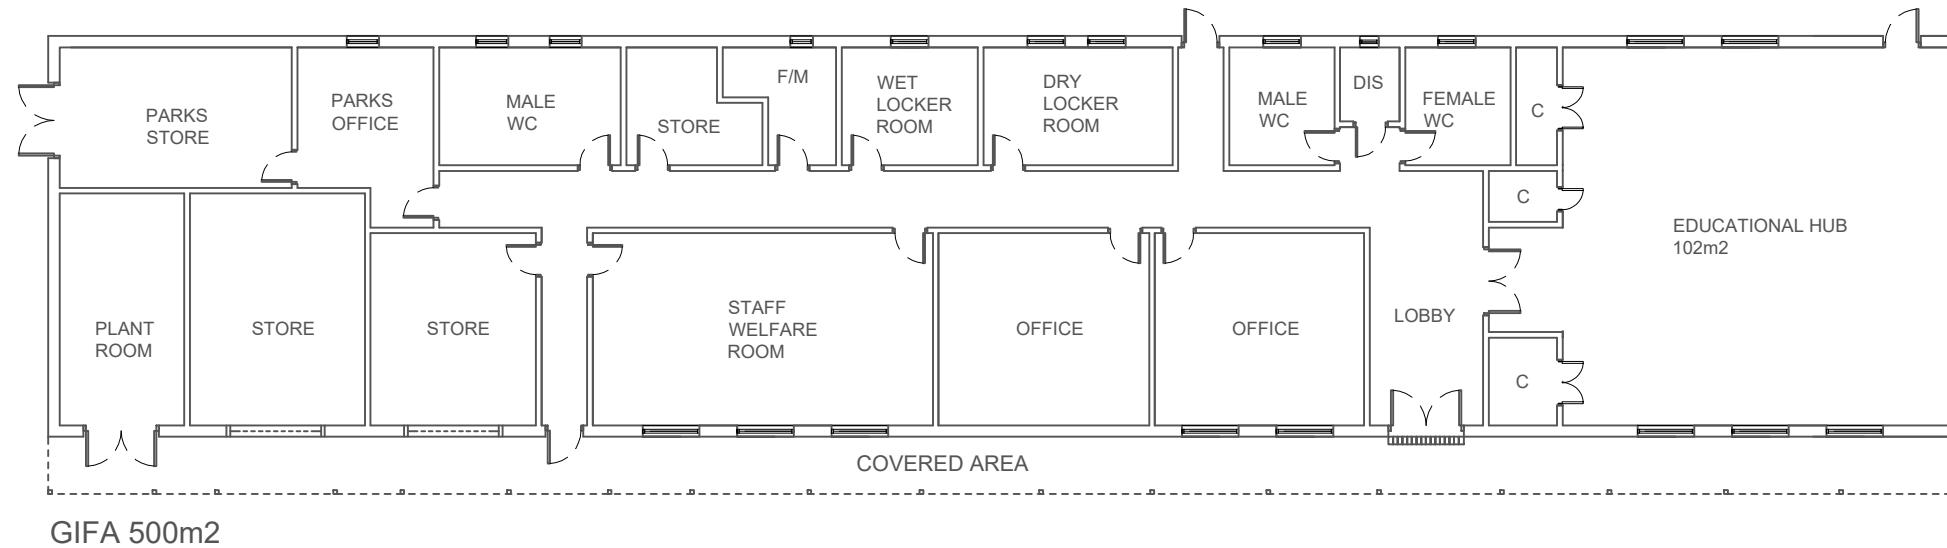


FRONT ELEVATION

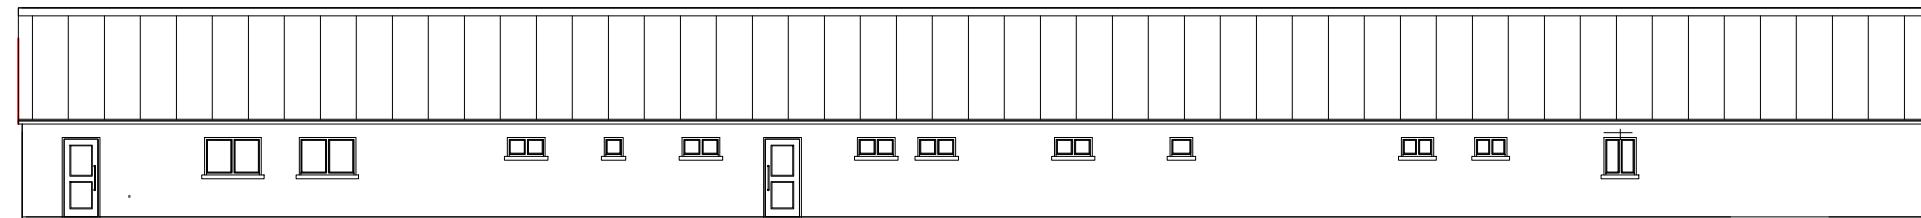

REAR ELEVATION

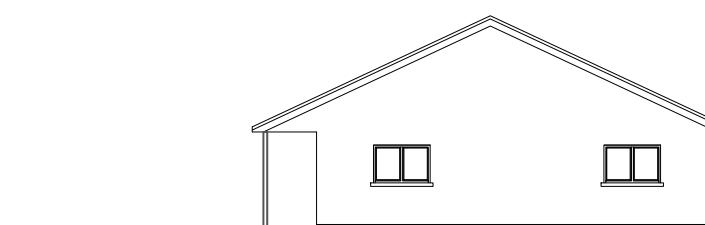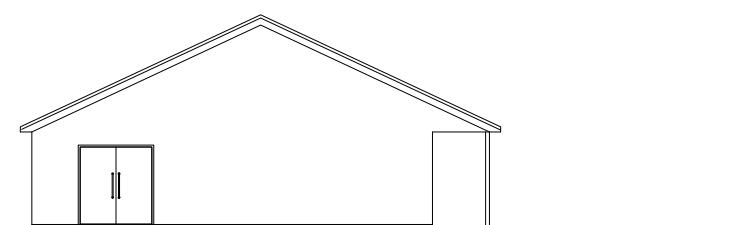

WEST ELEVATION

 

EAST ELEVATION

Rev	Revision notes	Initials	Date
 HILLINGDON LONDON			
PLACE DIRECTORATE, CAPITAL PROGRAMME WORKS SERVICE 2E/10, CIVIC CENTRE, UXBRIDGE, UB8 1UW Tel: 01895 250 111 www.hillingdon.gov.uk			
PROJECT CIVIC AMENITY SITE BUNGALOW SITE NEWYEARS GREEN LANE, HAREFIELD, UB9 6LX			
DESCRIPTION PROPOSED STAFF FACILITY PLAN AND ELEVATIONS 1:200 @ A3 DRAWN BY MY CHECKED BY SV DATE JULY 2022 DRAWING No. 2022/D327/P/04 REV.			