

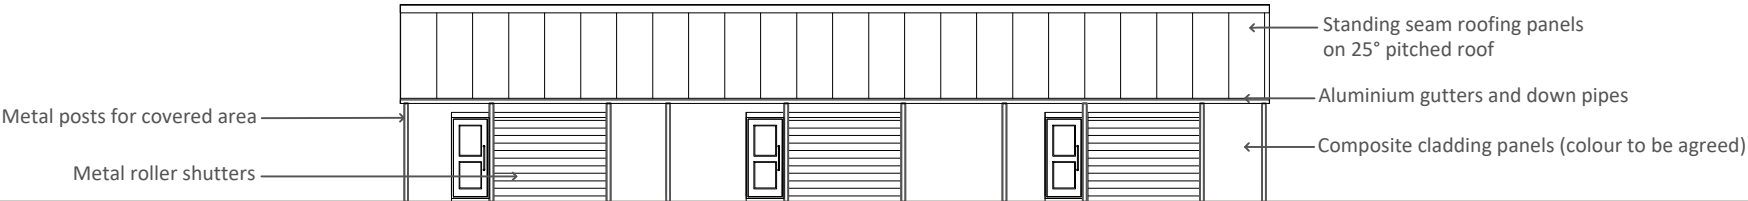




PLAN

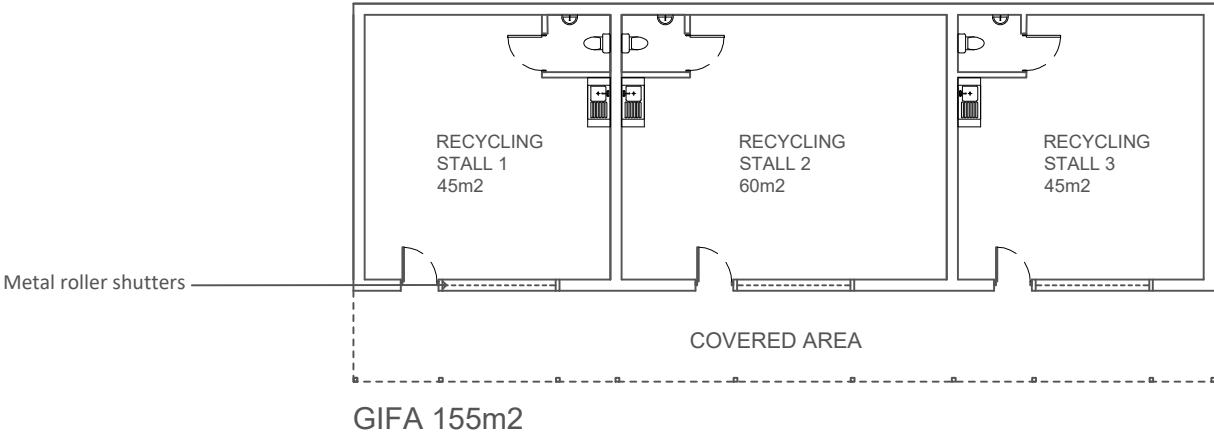

FRONT ELEVATION

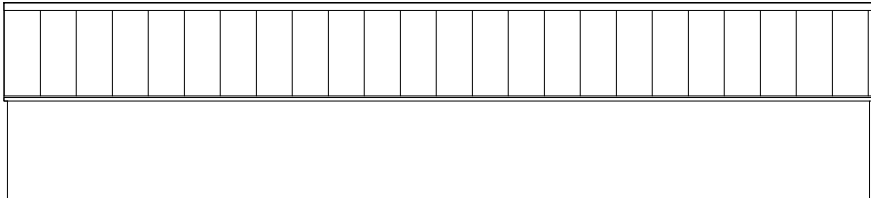


REAR ELVATION

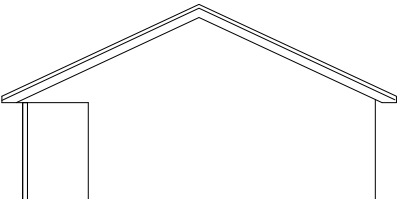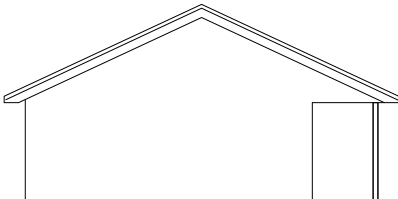

NORTH ELEVATION

SOUTH ELEVATION

 

Rev	Revision notes	Initials	Date



PLACE DIRECTORATE, CAPITAL PROGRAMME WORKS SERVICE
2E/10, CIVIC CENTRE, UXBRIDGE, UB8 1UW
Tel: 01895 250 111 www.hillingdon.gov.uk

PROJECT CIVIC AMENITY SITE BUNGALOW SITE NEWYEARS GREEN LANE, HAREFIELD, UB9 6LX			
DESCRIPTION PROPOSED RECYCLING FACILITIES PLAN AND ELEVATIONS			
SCALE 1:200 @ A3	DRAWN BY MY	CHECKED BY SV	DATE JULY 2022
DRAWING No. 2022/D327/P/05			REV.