




Existing Ground Floor Plan

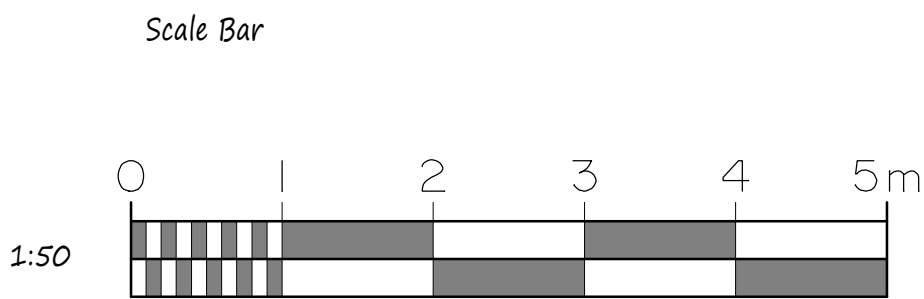


This drawing to be read in conjunction with Drg No's 4503/02 & 03

Extension at rear and part of side extension that goes beyond rear building line of existing dwelling to be removed.


Existing extensions to be removed to ensure new proposed works within permitted development rights.

Proposed extensions shown hatched.

Site Plan scale 1:200

 

Existing Roof Plan

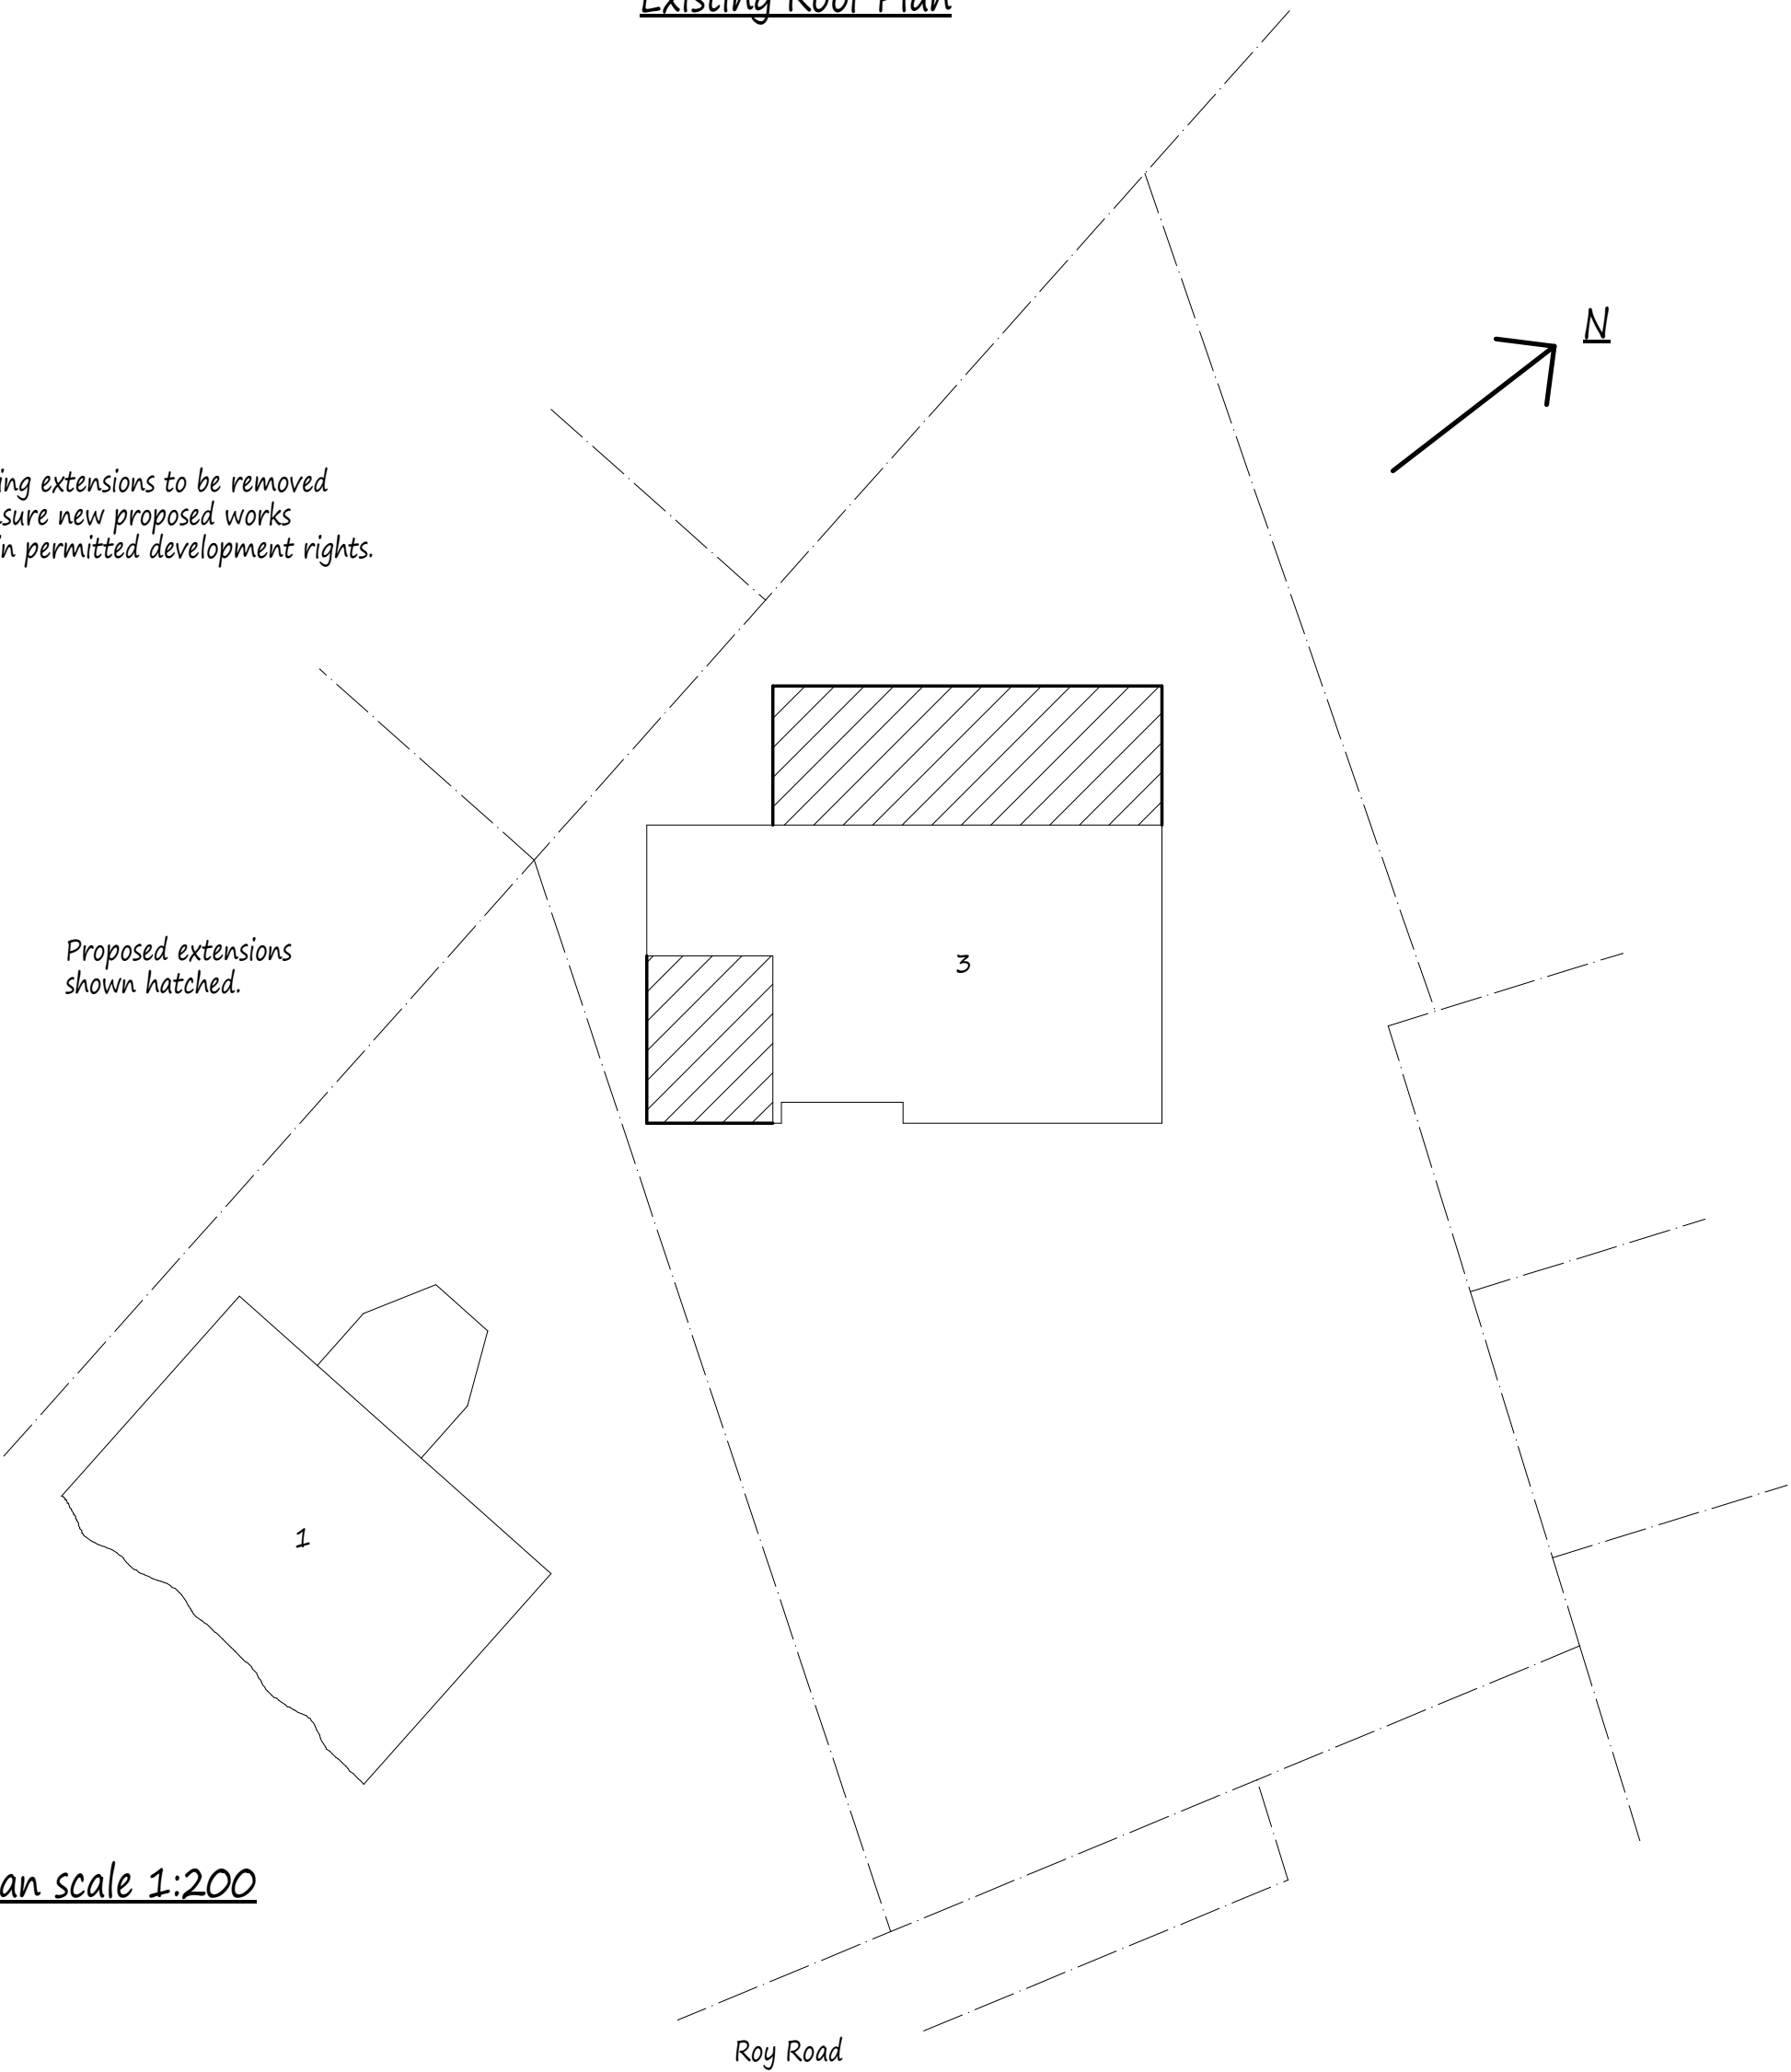

NOTES:
All dimensions must be checked on site and not scaled from this drawing.

A	Date	Revisions

Copyright

Pottle & Co Ltd.
Building Design &
Management Services

Suite A
128 Manor Way
Ruislip
Middlesex
HA4 8HR

Tel: 01895 622800
www.pottle.uk.com

Client
Mr & Mrs Bharadia

Job Title

3 Roy Road
Northwood
Middlesex

Drawing Title

Existing Details and Site Plan

Scale
1:50, 200

Date
January 2021

Drawn by
MDP

Drg No.
4503/01