



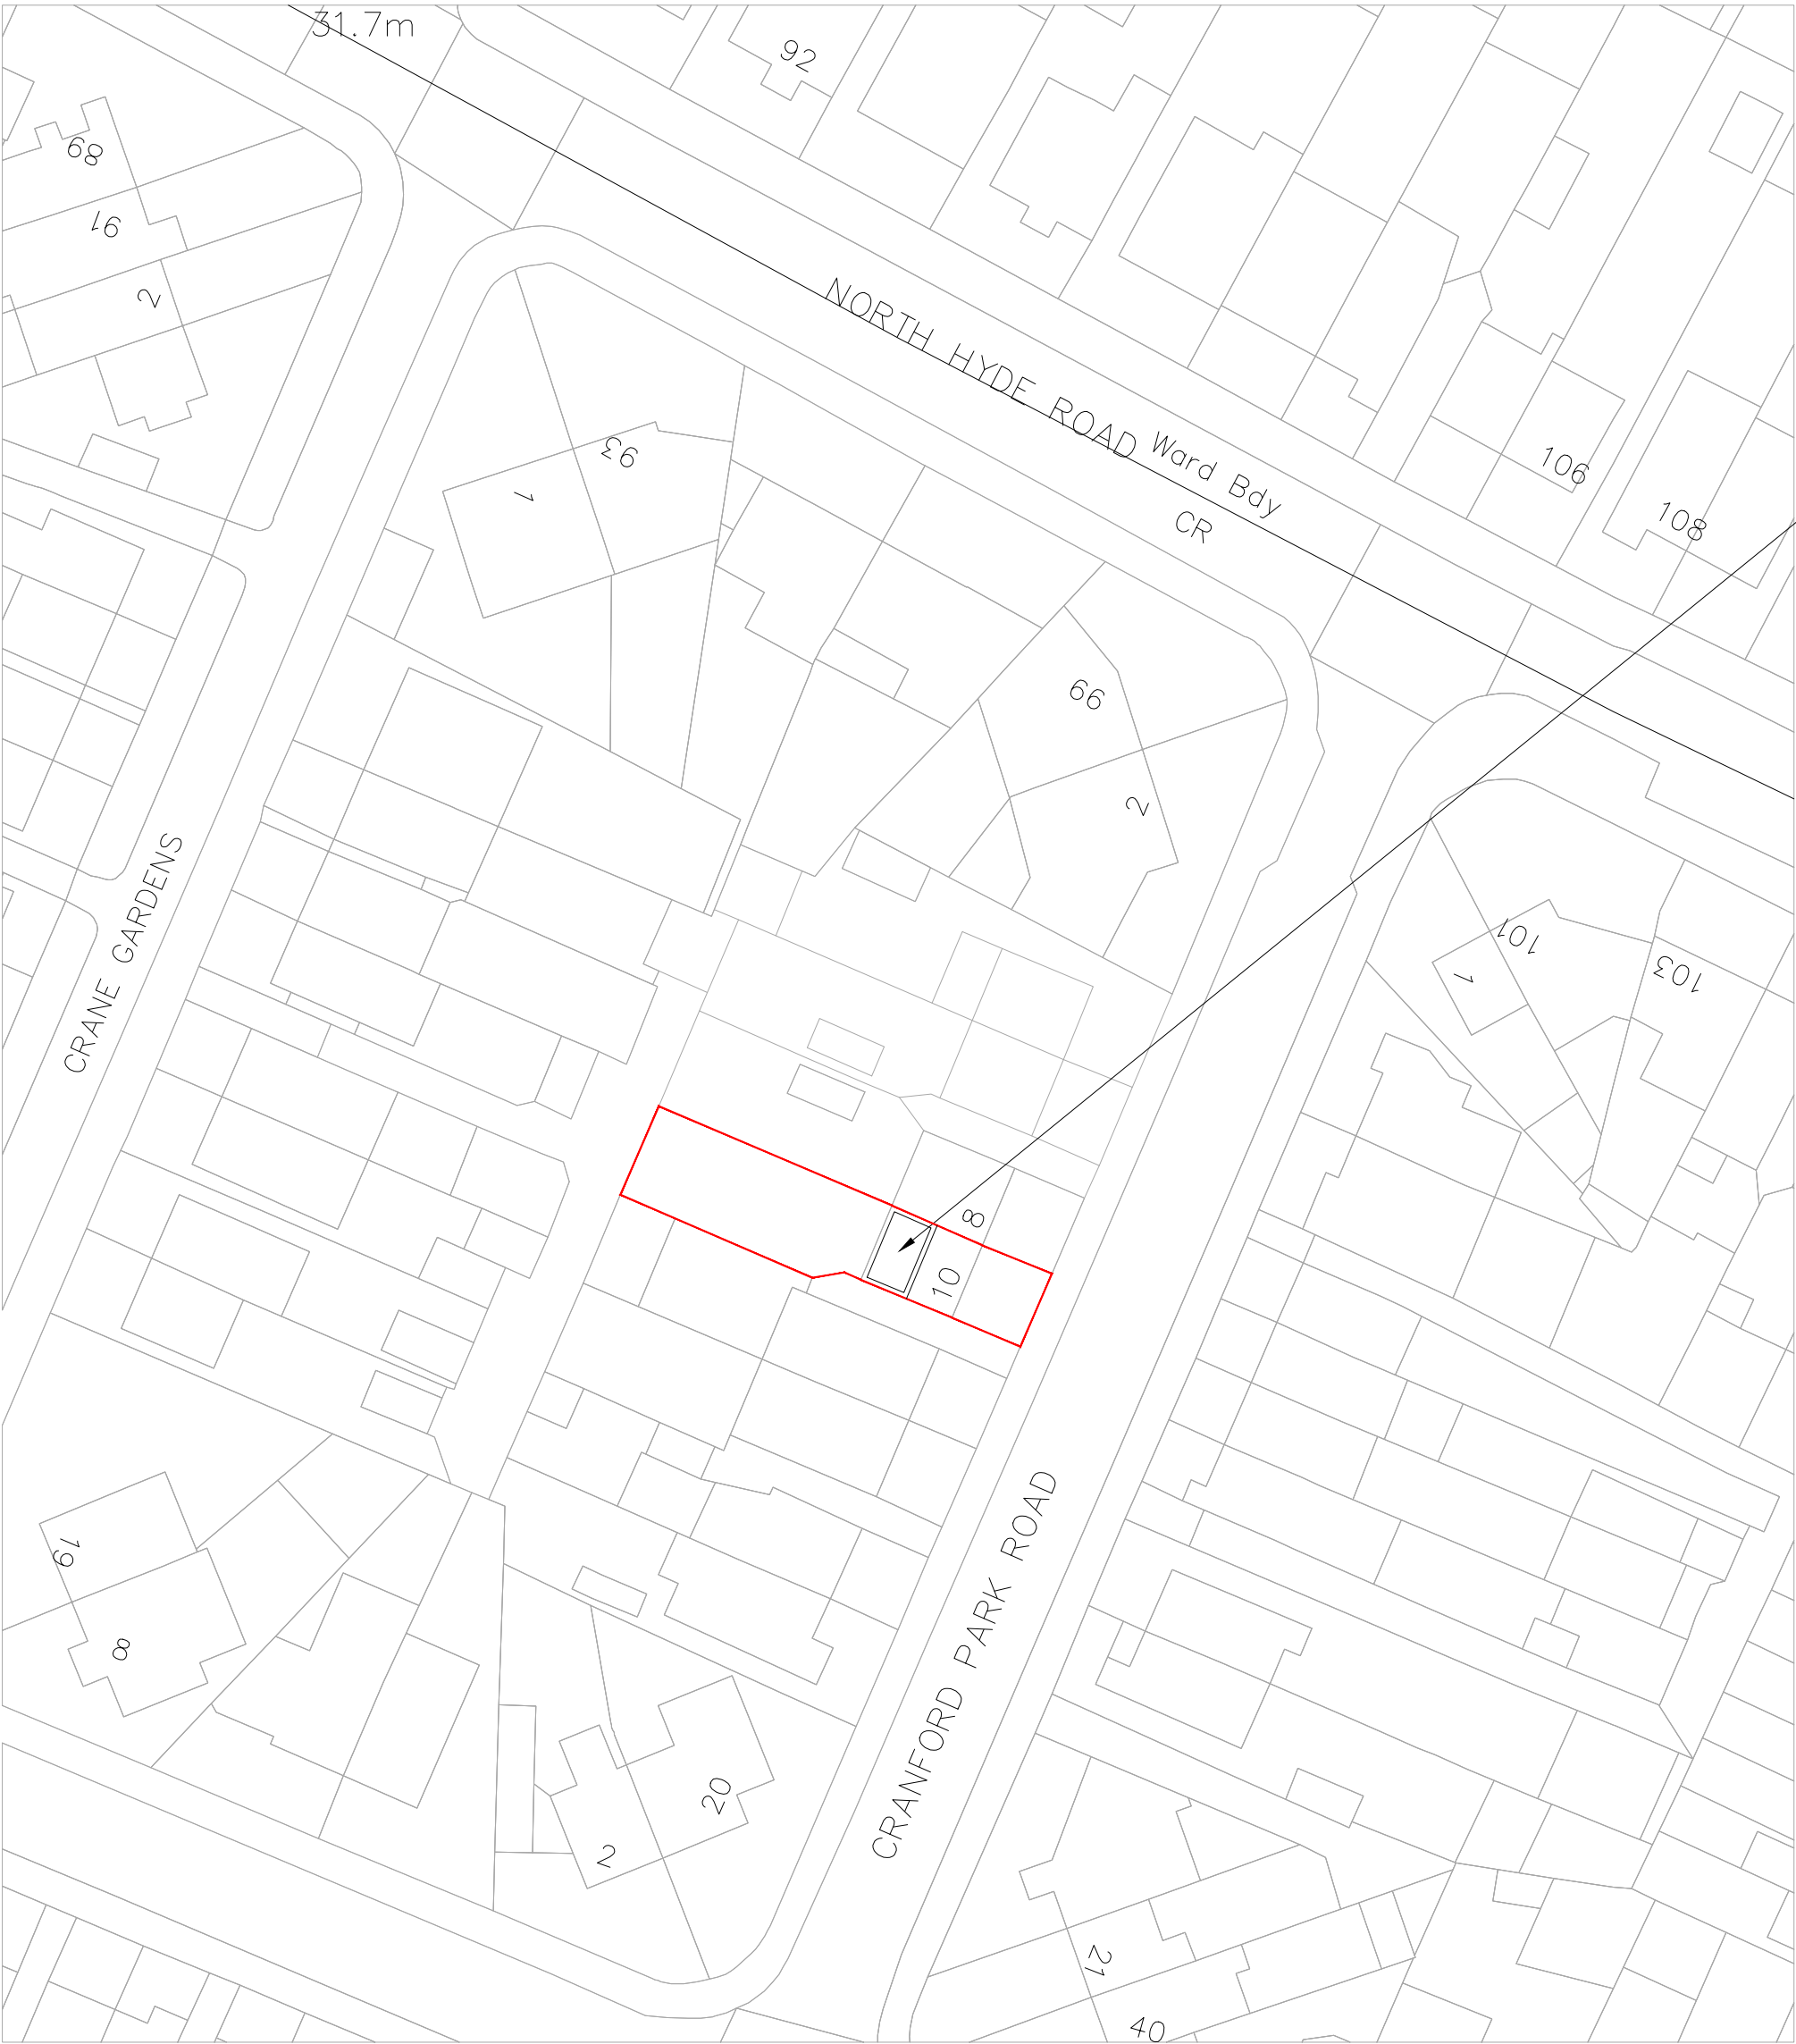

PROPOSED HIP TO GABLE LOFT CONVERSION
WITH A REAR DORMER
AND THREE SKYLIGHTS IN THE FRONT SLOPE

ReQuestAPIan
Map number: TQRQM22299092816830
Title: 10 Cranford Park Rd, Hayes UB3 4PF
Map Produced for: Unlimited Assets Ltd
7 Crown copyright and database right 2022 OS 100042766
Project ID:
Date of Purchase: 28-10-2022
1 Years subscription from 28-10-2022 for 1 workstation.

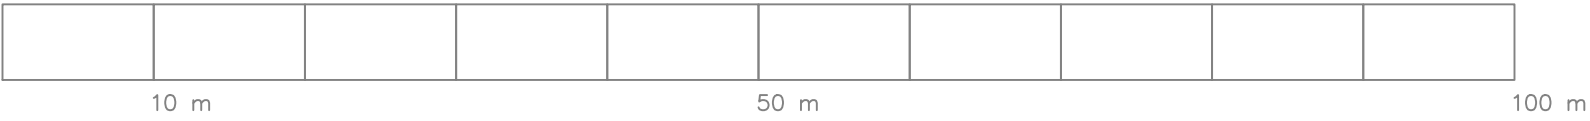

COPYRIGHT
This drawing has been produced by UNLIMITED ASSETS, LTD Charter Architect and is not to be used or reproduced by any other party for any purpose.
Site survey to be conducted before any building work is carried out. Any discrepancies to be reported to architect.

IMPORTANT NOTE:
ALL GUTTERS, FOUNDATIONS AND DOWN PIPES TO REMAIN WITHIN THE BOUNDARY LINES OF THE SUBJECT PROPERTY. ALL PLANS ARE SUBJECT TO FULL PLANS APPROVAL BY BUILDING CONTROL, NOT BUILDING NOTICE.

All Measurements to be checked prior to construction any change to be reported back to This Office.
Contractor Responsible to call out Building Control Officer as required at stages as requested by council



REVISION	DRAWN BY	DATE

DISCLAIMER:
THESE ARE THE PLANNING DRAWINGS AND SHOULD NOT BE USED FOR STRUCTURAL CALCULATIONS OR ANY ENGINEERING PURPOSE.

ISSUE:
PLANNING ISSUE
PROJECT:
10 Cranford Park Road
Hayes
UB3 4PF

TITLE:
LOCATION & SITE PLAN
SCALE:
1:1250 & 1:500 @A1

DATE:
DEC 2022

DWG NO:
LC/JS.0053/01.r1