


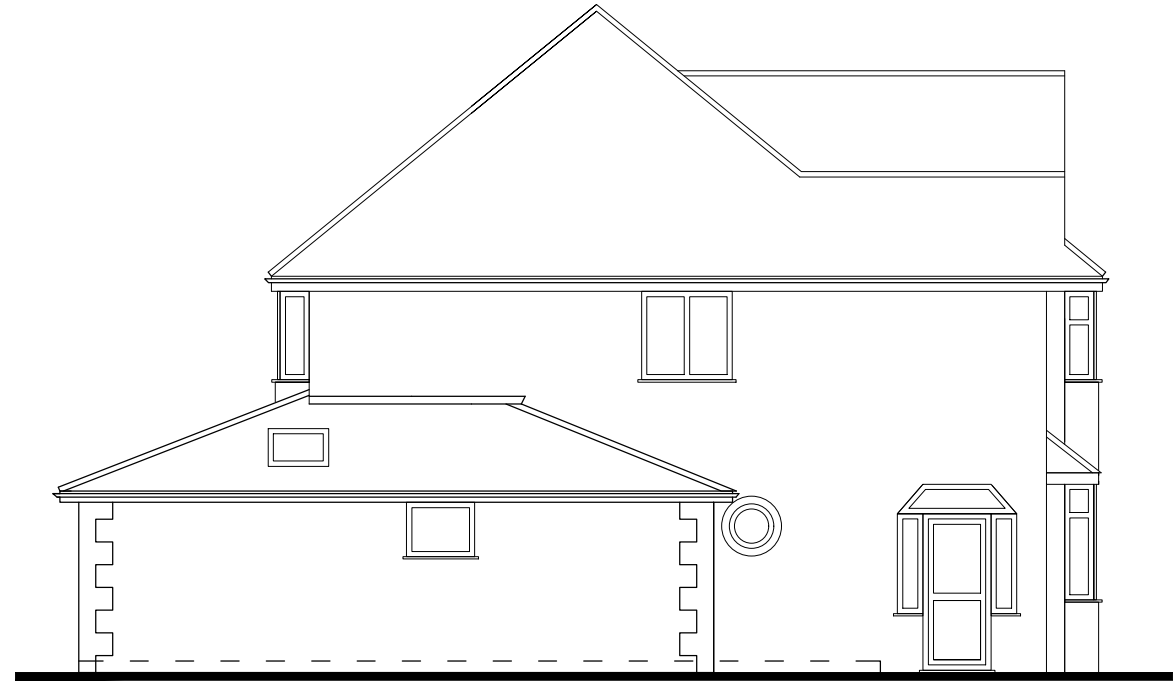

EXISTING SIDE ELEVATION : NORTH




EXISTING SIDE ELEVATION : SOUTH



EXISTING REAR ELEVATION



EXISTING FRONT ELEVATION

 

Drawing:  
Proposed Loft Conversion  
Elevations of Existing

Address:  
20, Barnhill, Pinner,  
HA5 2SX

Scale: 1:100 @ A3

Date: 28 - 03 - 26

Dwg No:  
02