


SCALE BAR

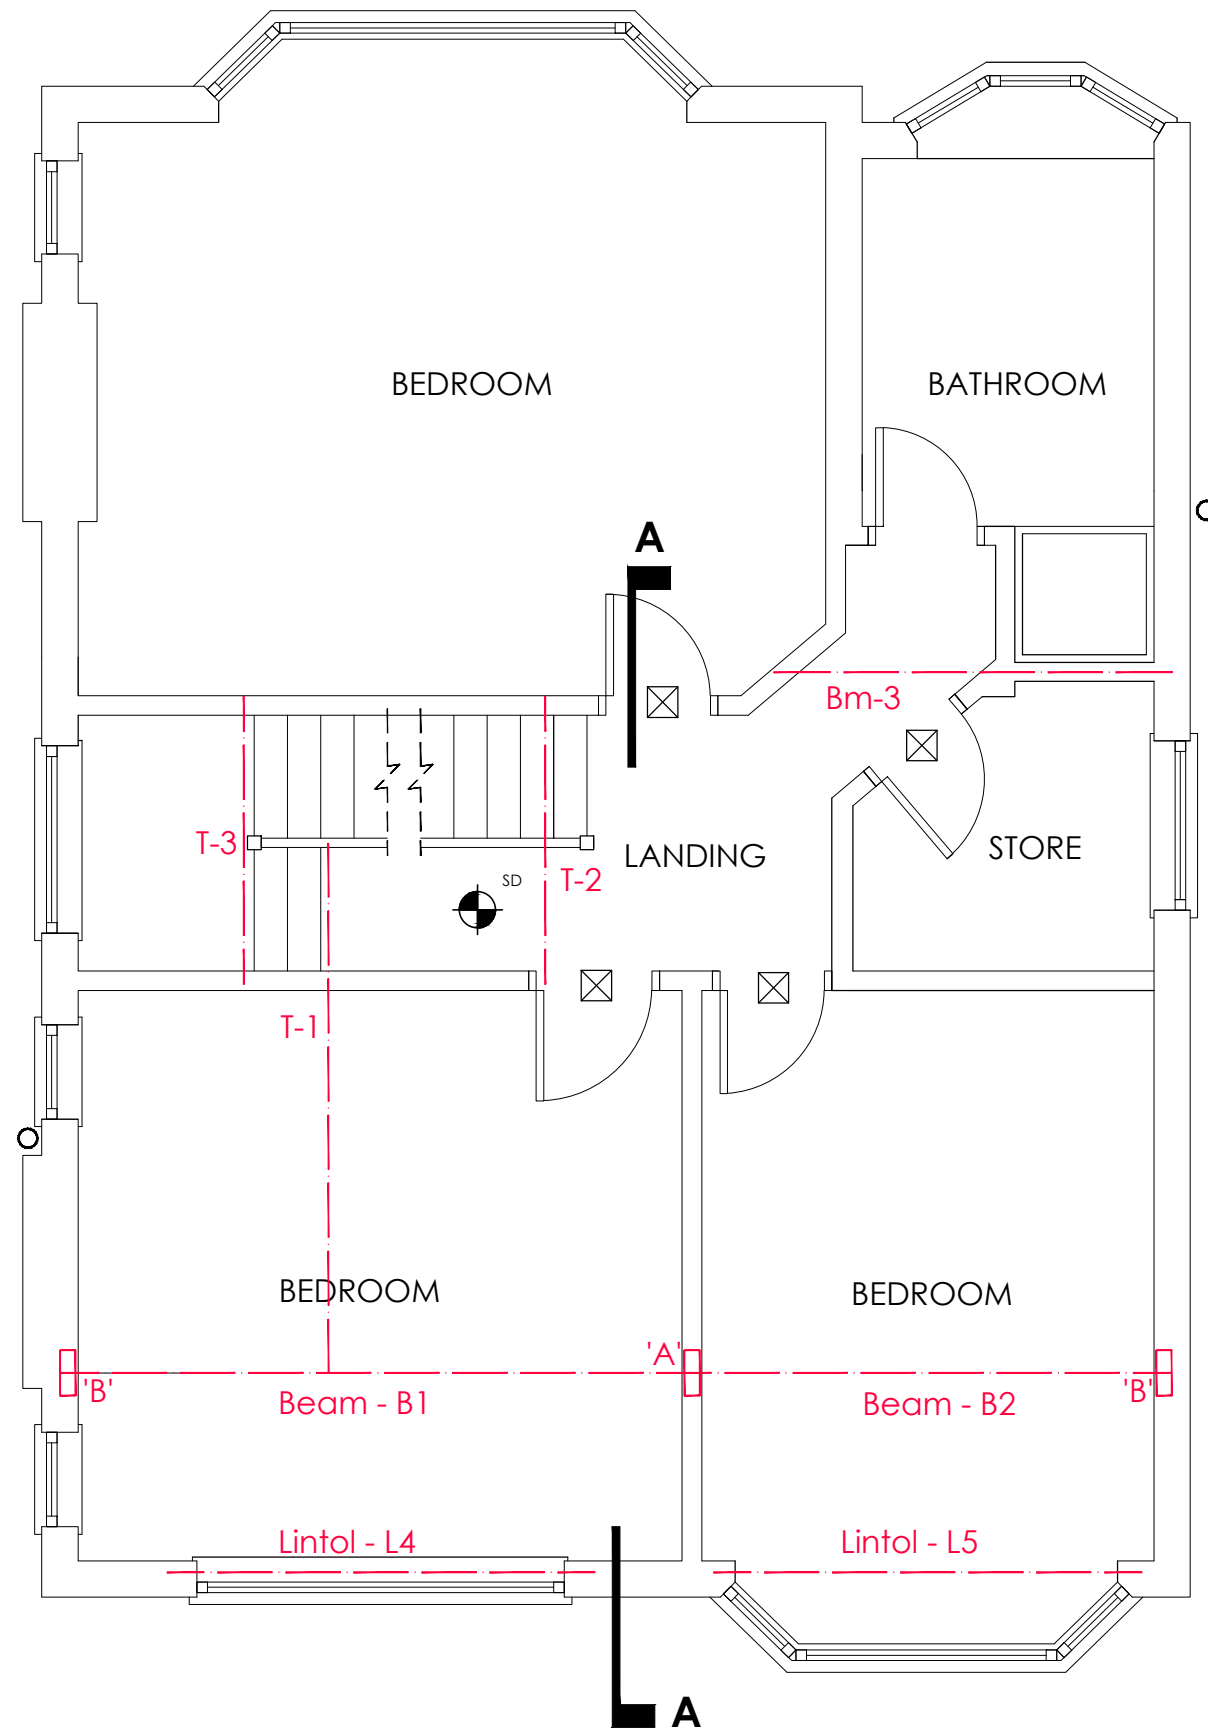

PROPOSED FIRST FLOOR PLAN

Drawing:
Proposed Loft Conversion
First Floor Plan

Address:
20, Barnhill, Pinner,
HA5 2SX

Scale: 1:50 @ A3

Date: 28 - 03 - 26

Dwg No:
03 b