


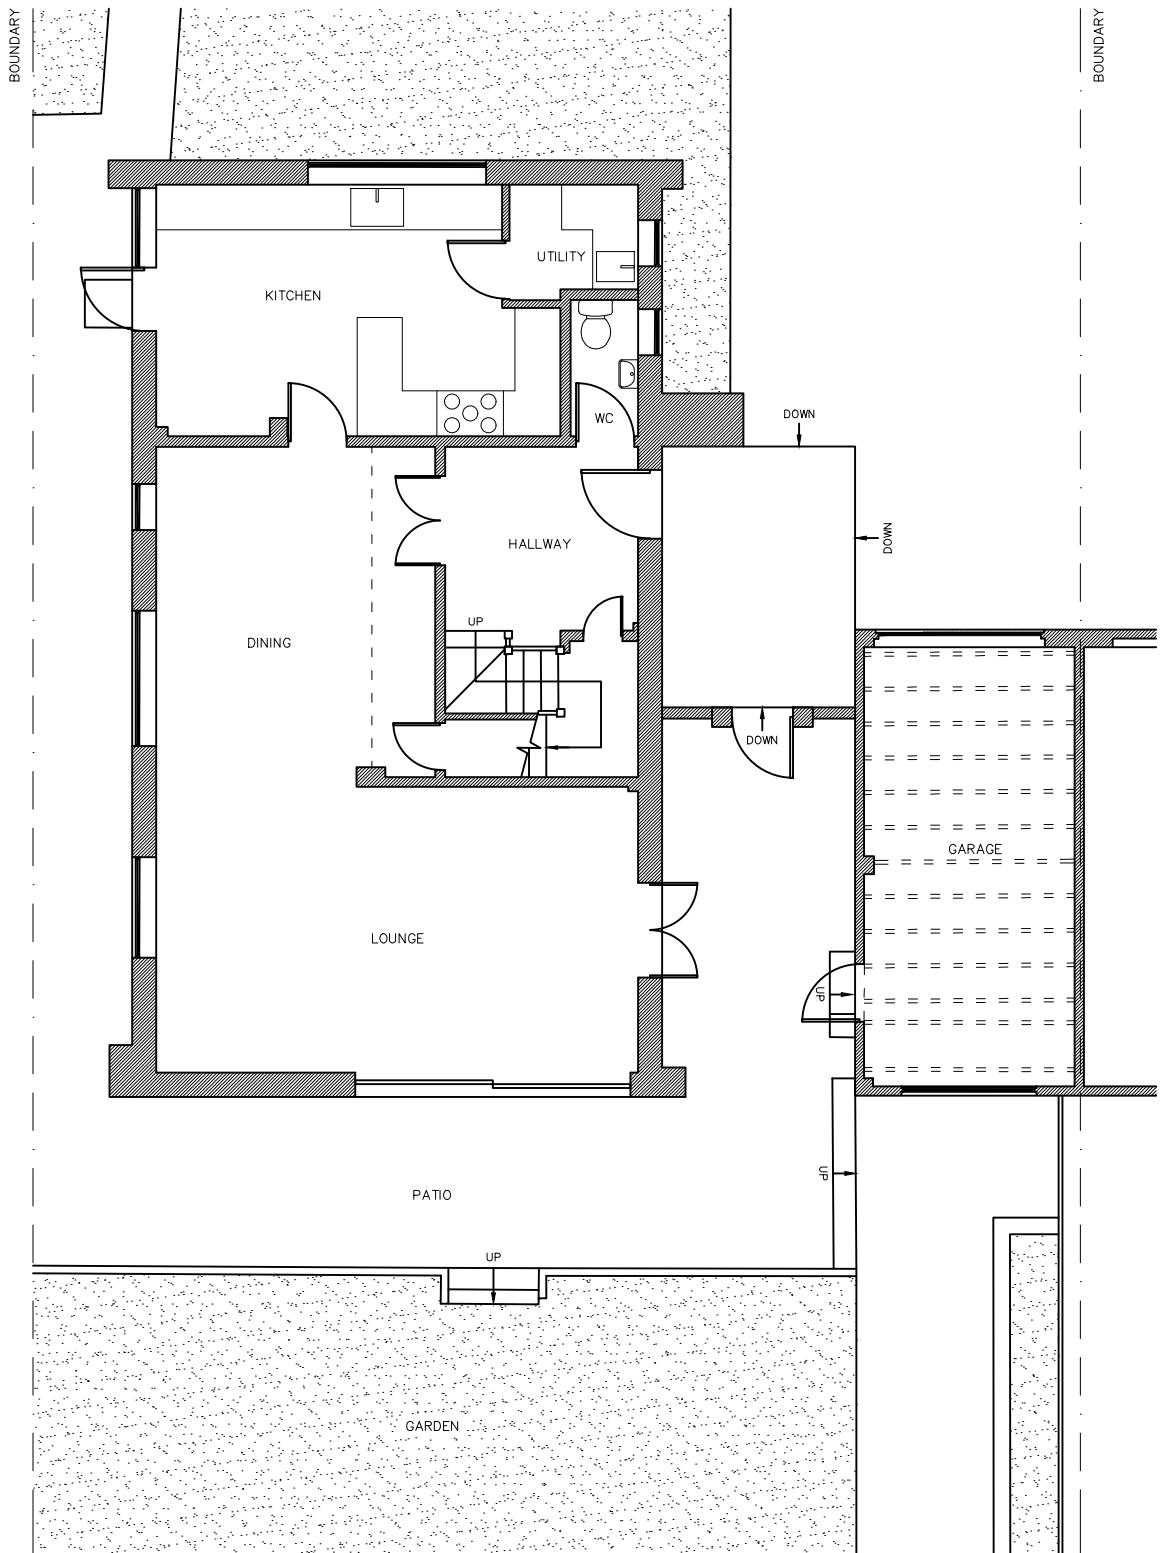

EXISTING GROUND FLOOR PLAN

**Notes:**

This drawing is copyright and must not be reproduced wholly or in part without prior permission.

All work must be carried out in accordance with statutory requirements, all relevant British Standards and codes of practice.

Any variations to the proposals shown on this drawing is to be agreed with the architect prior to construction.

|   |                                       |
|---|---------------------------------------|
| © copyright   |                                       |
| NATALIE LEIWO<br>CHARTERED ARCHITECTS   |                                       |
| 27 Hillcrest Avenue<br>Edgware<br>Middlesex<br>HA8 8NZ<br>Tel: 0208 238 2420<br>Mob: 07956 924 536<br>E-mail: info@natalieleiwo.co.uk<br>Web: www.natalieleiwo.co.uk |                                       |
| Client:   | Mr and Mrs Gibb                       |
| Job Title:   | 3 RODNEY GARDENS<br>PINNER<br>HA5 2RS |
| Drawing Title:   | EXISTING GROUND FLOOR<br>PLAN         |
| Scale:   | 1:100                                 |
| Sheet size:   | A3                                    |
| Date:   | APR 25'                               |
| Drawing No:   | 24-1912-01                            |
| Revision:   |                                       |