


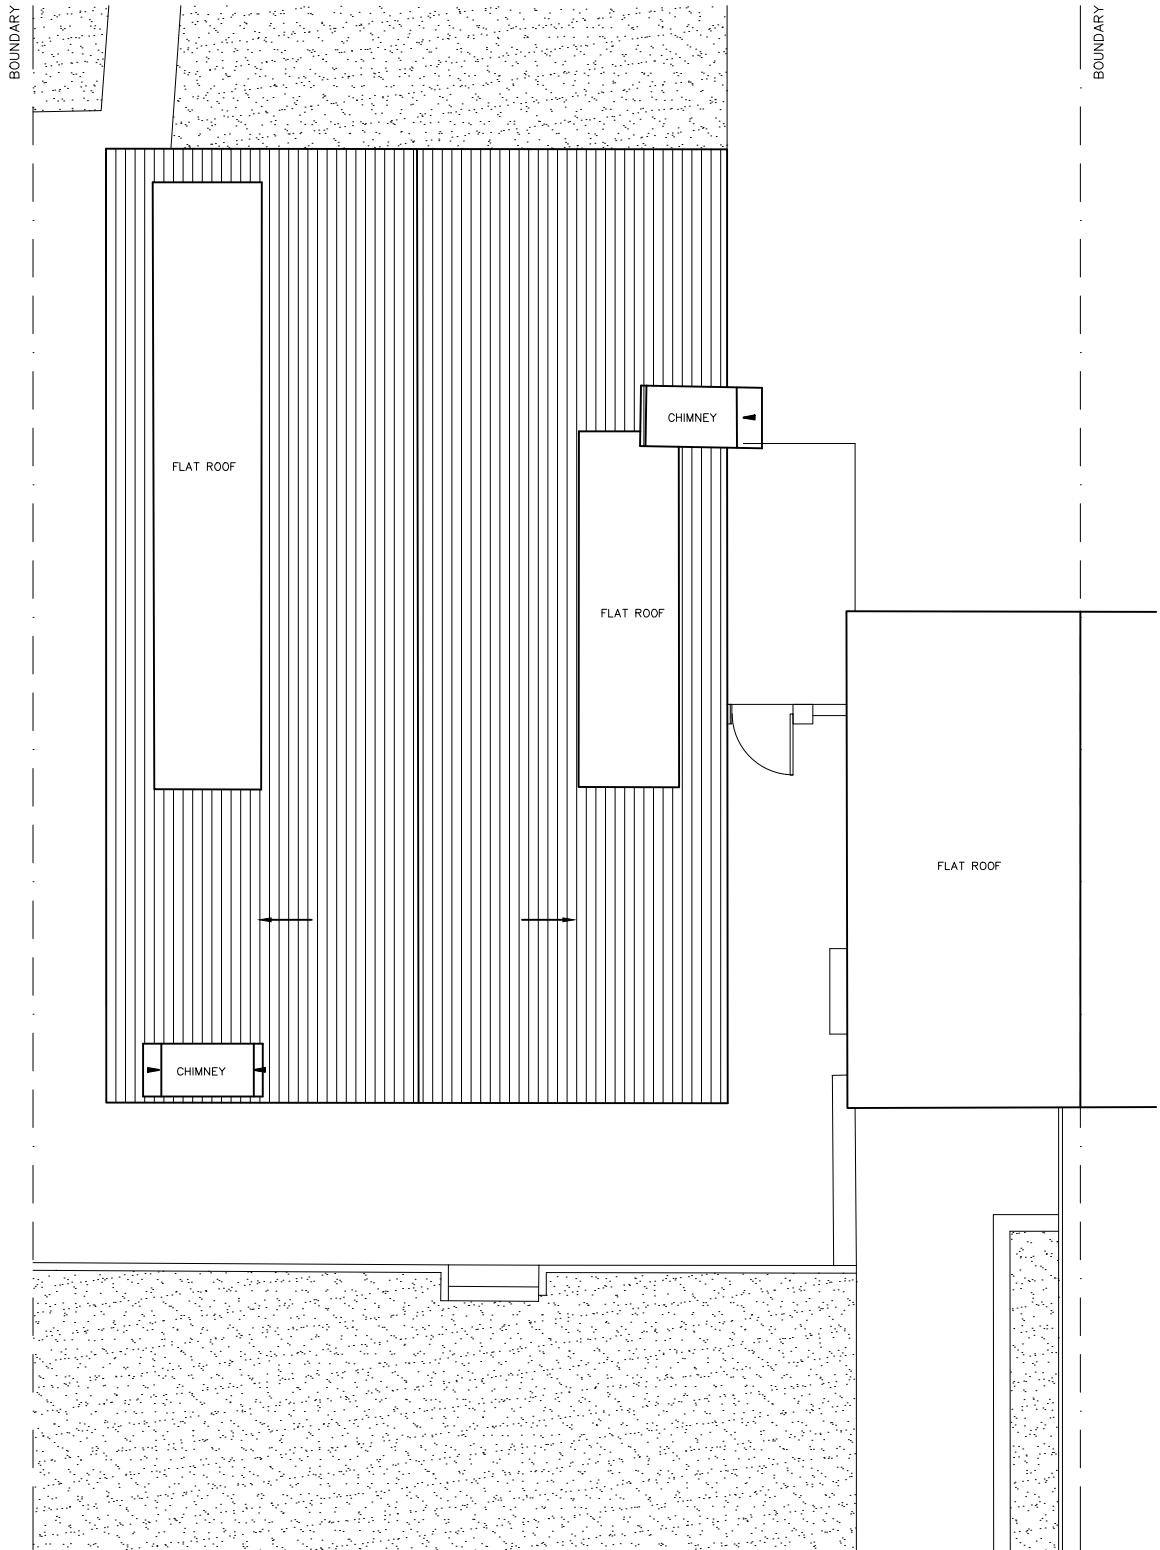

EXISTING ROOF PLAN

Notes:

This drawing is copyright and must not be reproduced wholly or in part without prior permission.

All work must be carried out in accordance with statutory requirements, all relevant British Standards and codes of practice.

Any variations to the proposals shown on this drawing is to be agreed with the architect prior to construction.

© copyright	
NATALIE LEIWY CHARTERED ARCHITECTS	
27 Hillcrest Avenue Edgware Middlesex HA8 8NZ Tel: 0208 238 2420 Mob: 07956 924 536 E-mail: info@natalieleiwy.co.uk Web: www.natalieleiwy.co.uk	
Client: Mr and Mrs Gibb	
Job Title: 3 RODNEY GARDENS PINNER HA5 2RS	
Drawing Title: EXISTING ROOF PLAN	
Scale: 1:100	Sheet size: A3
Date: APR 25'	
Drawing No: 24-1912-03	Revision: