


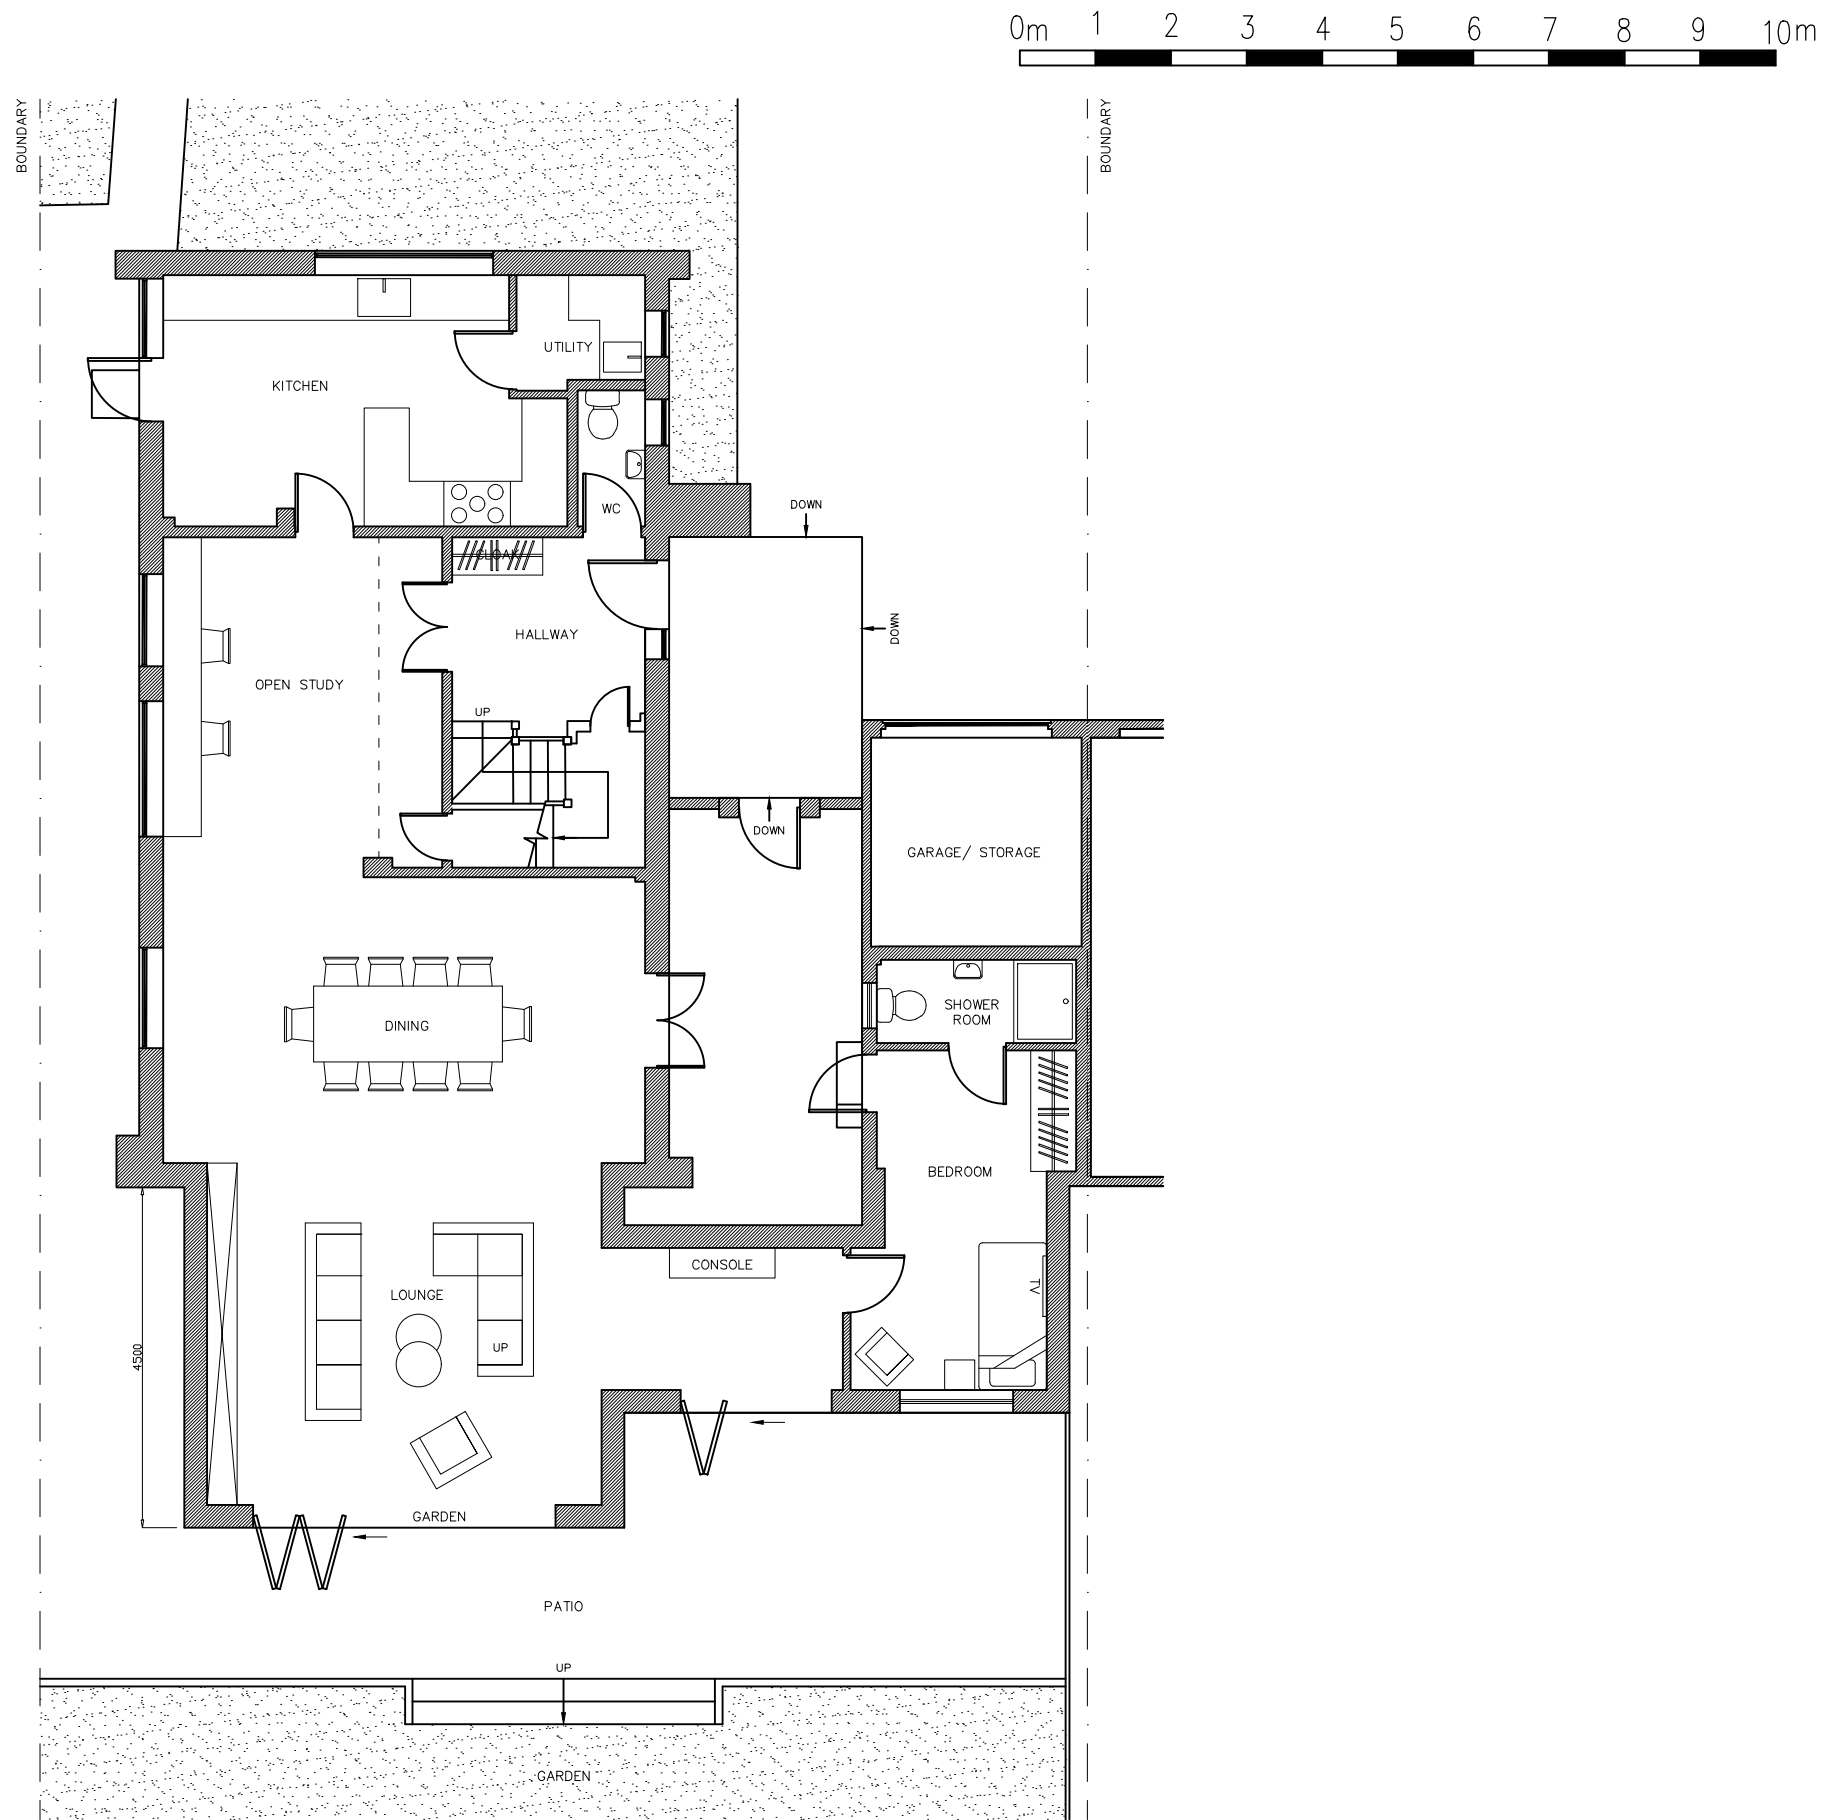

APPROVED GROUND FLOOR PLAN

Notes:

This drawing is copyright and must not be reproduced wholly or in part without prior permission.

All work must be carried out in accordance with statutory requirements, all relevant British Standards and codes of practice.

Any variations to the proposals shown on this drawing is to be agreed with the architect prior to construction.

© copyright

NATALIE LEIWY
CHARTERED ARCHITECTS

27 Hillcrest Avenue
Edgware
Middlesex
HA8 8NZ
Tel: 0208 238 2420
Mob: 07956 924 536
E-mail: info@natalieleiwy.co.uk
Web: www.natalieleiwy.co.uk

Client:

Mr and Mrs Gibb

Job Title:

**3 RODNEY GARDENS
PINNER
HA5 2RS**

Drawing Title:

**APPROVED GROUND FLOOR
PLAN**

Scale:

1:100

Sheet size:

A3

Date:

APR 25'

Drawing No:

24-1912-05

Revision: