


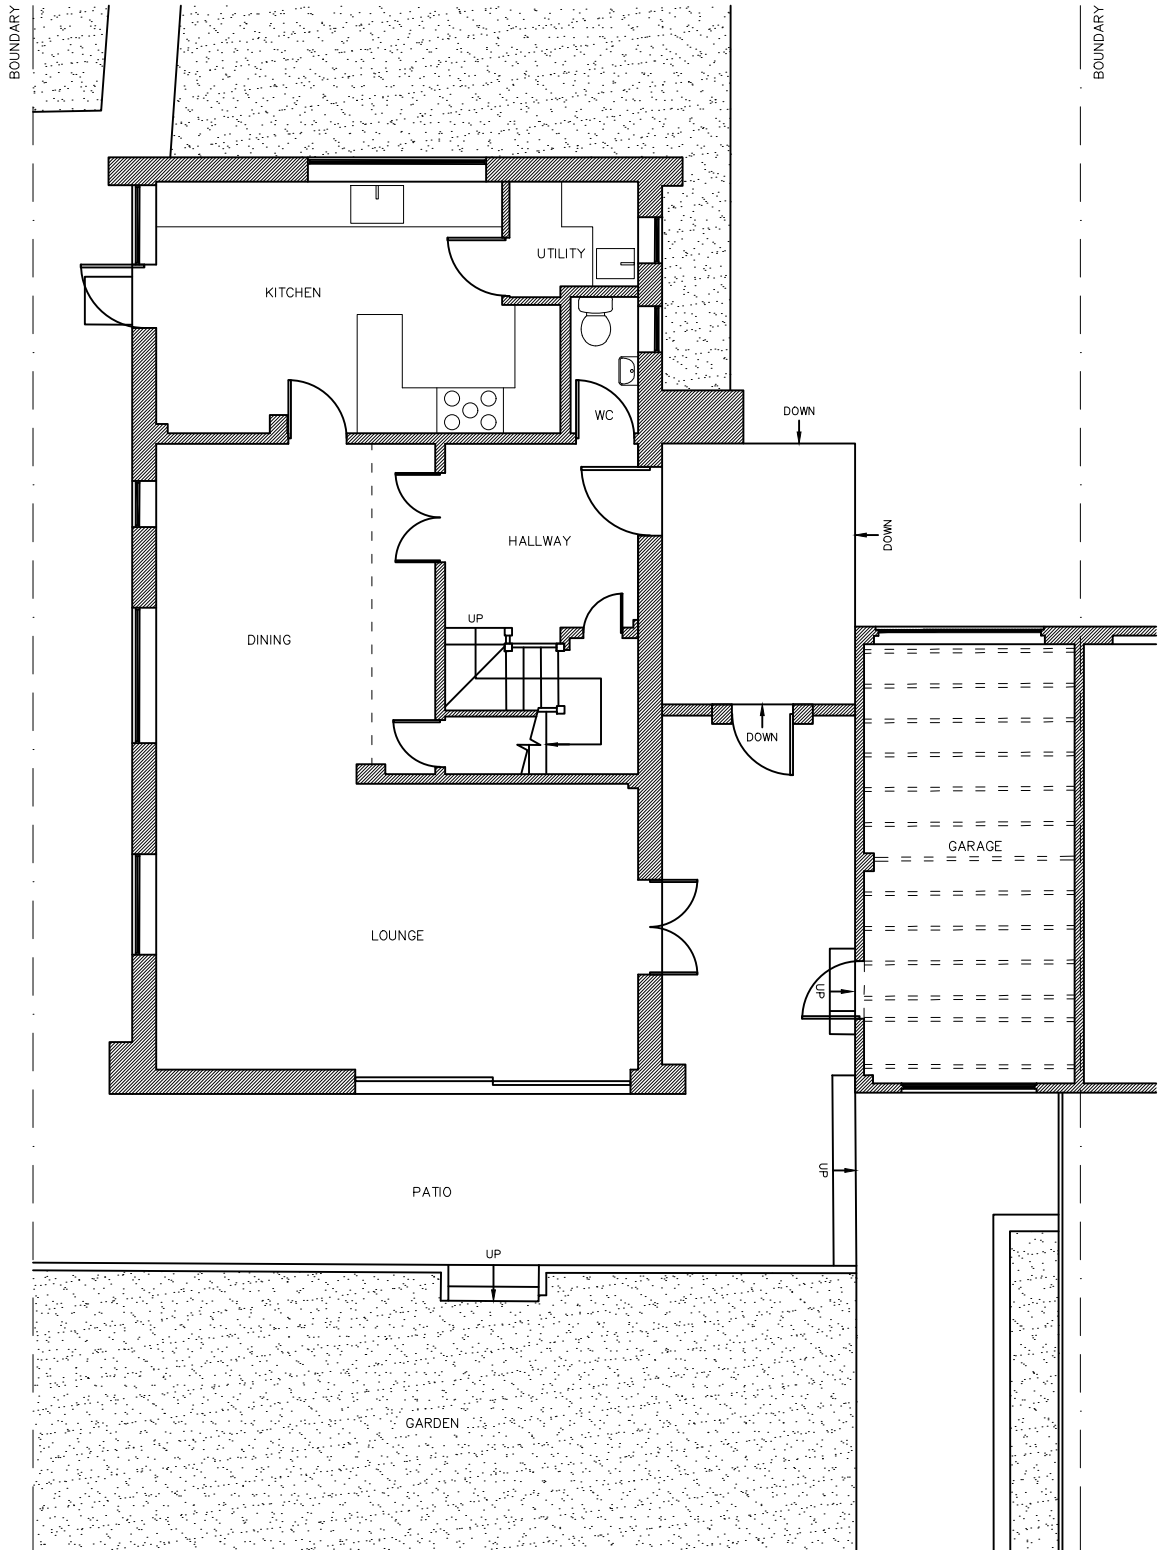

EXISTING GROUND FLOOR PLAN


Notes:

This drawing is copyright and must not be reproduced wholly or in part without prior permission.

All work must be carried out in accordance with statutory requirements, all relevant British Standards and codes of practice.

Any variations to the proposals shown on this drawing is to be agreed with the architect prior to construction.

© copyright	
NATALIE LEIWO CHARTERED ARCHITECTS	
27 Hillcrest Avenue Edgware Middlesex HA8 8NZ Tel: 0208 238 2420 Mob: 07956 924 536 E-mail: info@natalieleiwo.co.uk Web: www.natalieleiwo.co.uk	
Client:	Mr and Mrs Gibb
Job Title:	3 RODNEY GARDENS PINNER HA5 2RS
Drawing Title:	EXISTING GROUND FLOOR PLAN
Scale:	1:100
Sheet size:	A3
Date:	APR 25'
Drawing No:	24-1912-01
Revision:	

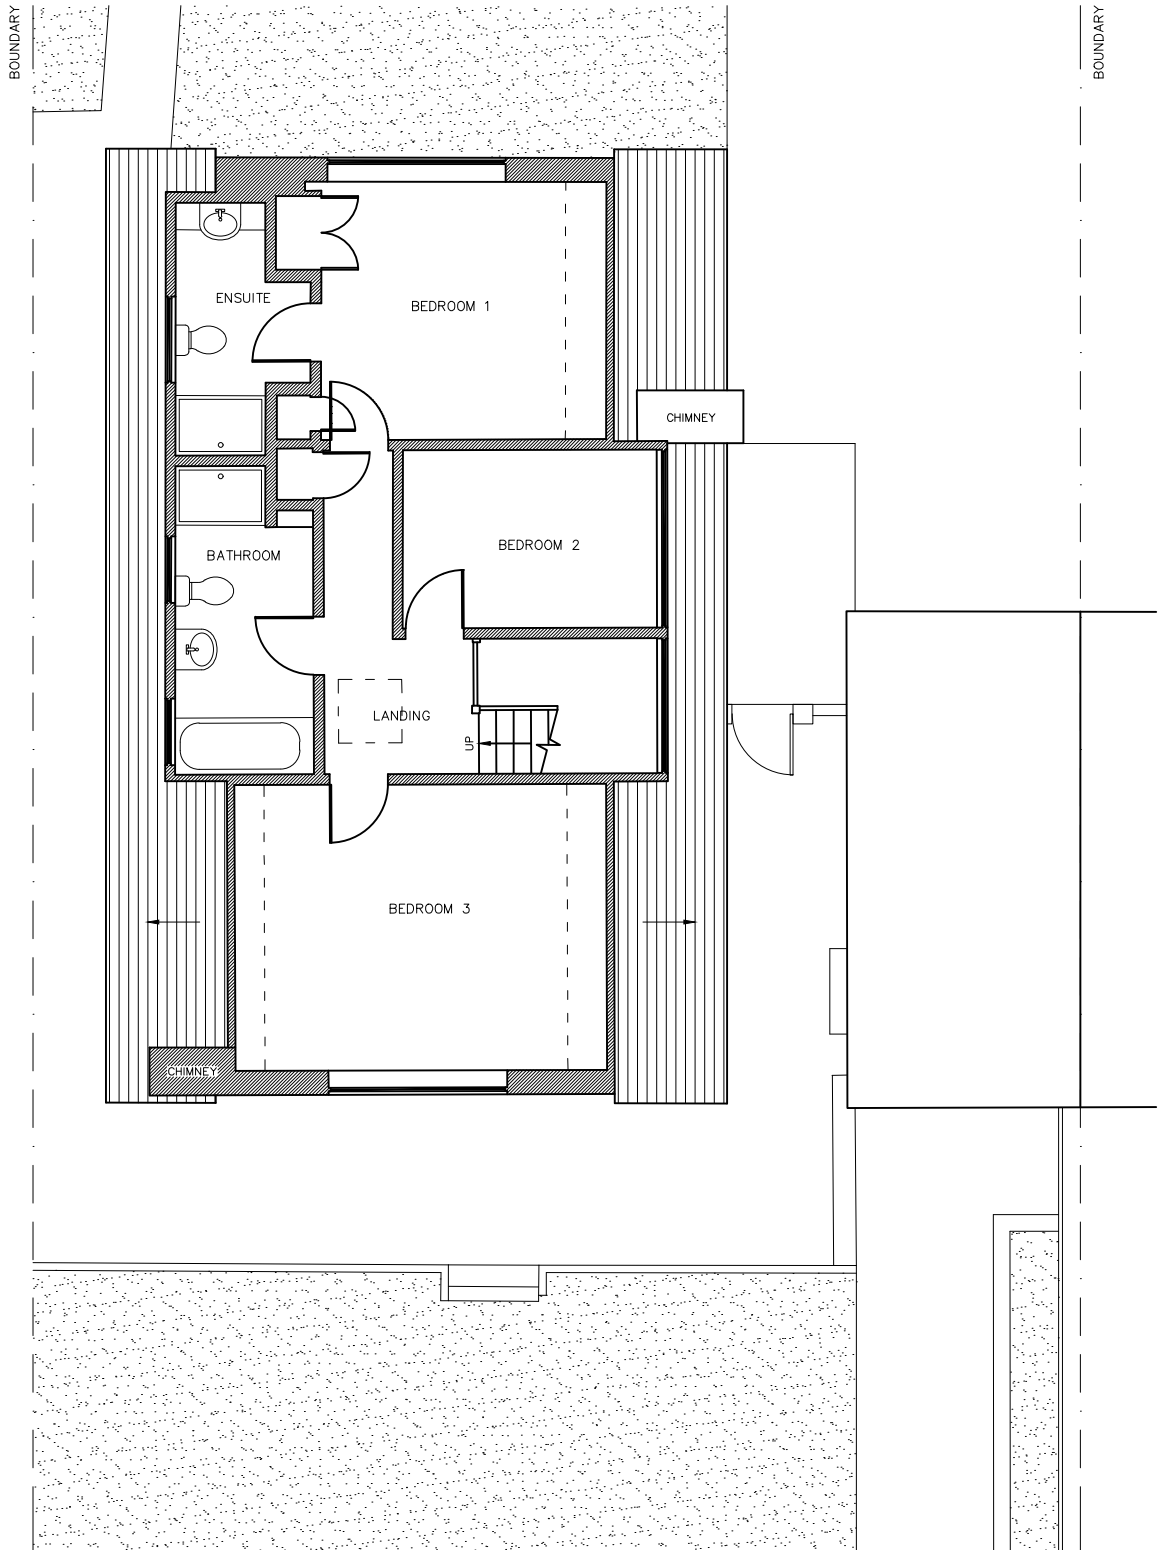

EXISTING FIRST FLOOR PLAN


Notes:

This drawing is copyright and must not be reproduced wholly or in part without prior permission.

All work must be carried out in accordance with statutory requirements, all relevant British Standards and codes of practice.

Any variations to the proposals shown on this drawing is to be agreed with the architect prior to construction.

© copyright	
NATALIE LEIWY CHARTERED ARCHITECTS	
27 Hillcrest Avenue Edgware Middlesex HA8 8NZ Tel: 0208 238 2420 Mob: 07956 924 536 E-mail: info@natalieleiwy.co.uk Web: www.natalieleiwy.co.uk	
Client:	Mr and Mrs Gibb
Job Title:	3 RODNEY GARDENS PINNER HA5 2RS
Drawing Title:	EXISTING FIRST FLOOR PLAN
Scale:	1:100
Sheet size:	A3
Date:	APR 25'
Drawing No:	24-1912-02
Revision:	

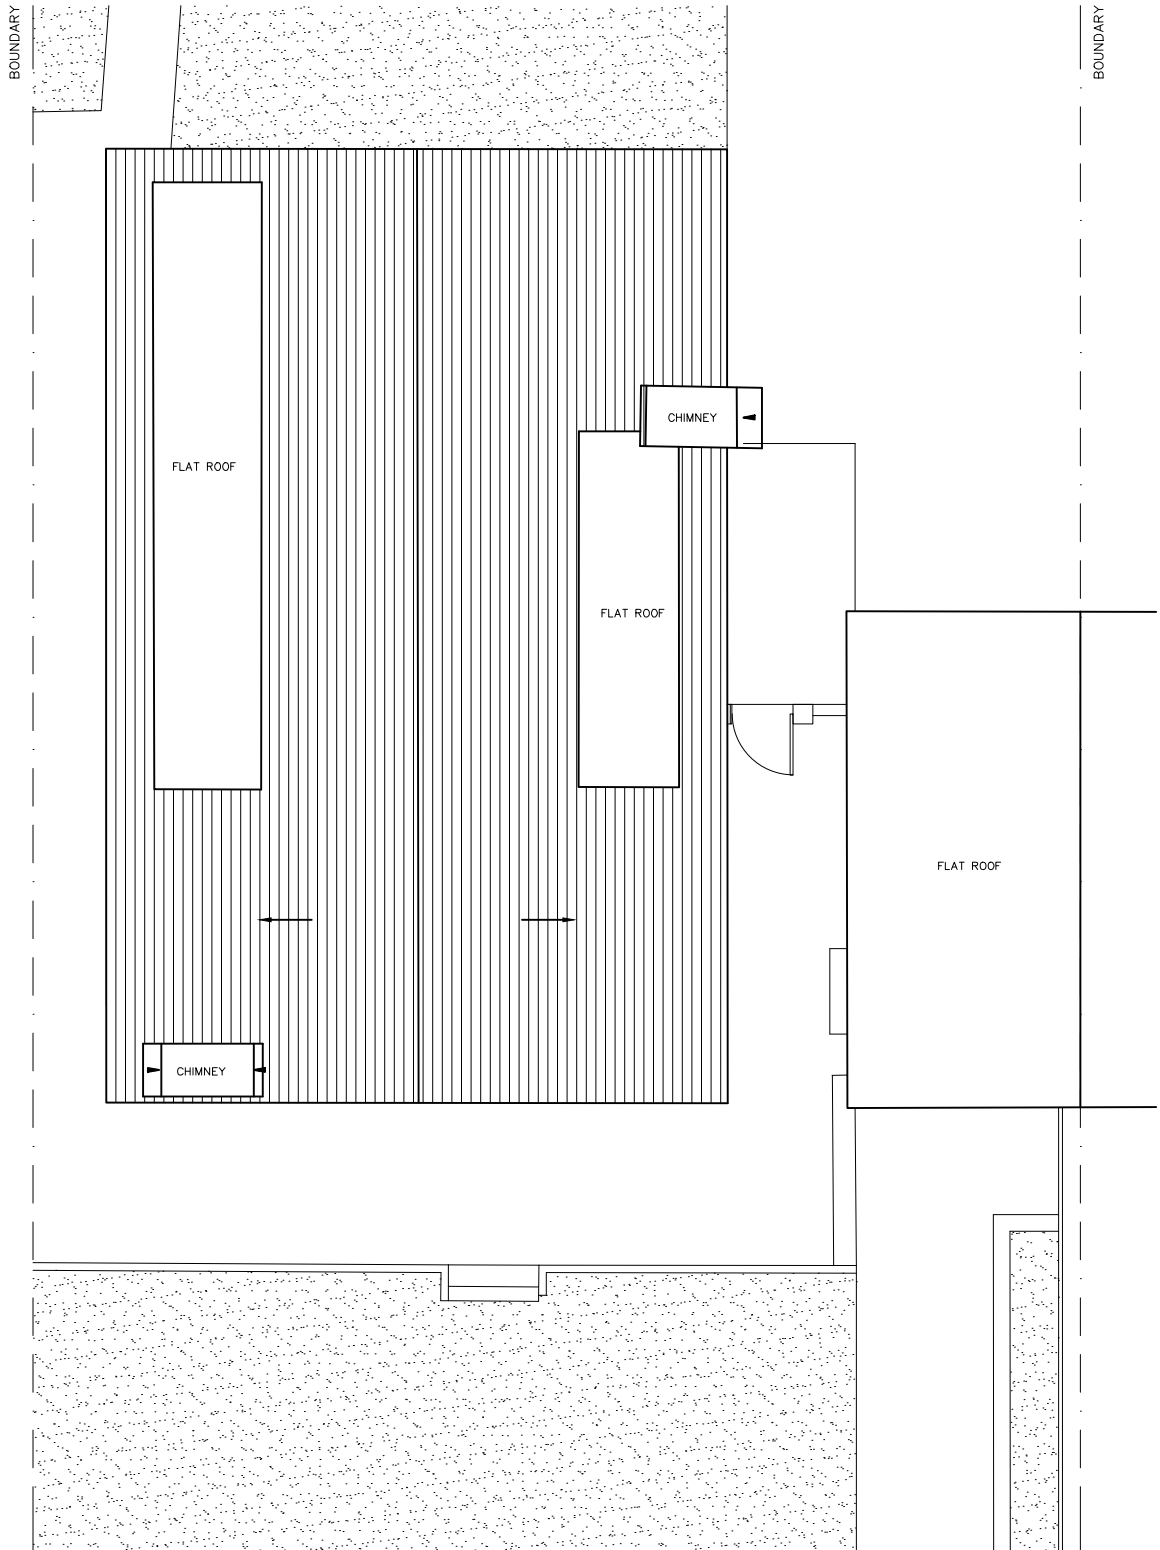

EXISTING ROOF PLAN




Notes:

This drawing is copyright and must not be reproduced wholly or in part without prior permission.


All work must be carried out in accordance with statutory requirements, all relevant British Standards and codes of practice.

Any variations to the proposals shown on this drawing is to be agreed with the architect prior to construction.

© copyright	
NATALIE LEIWY CHARTERED ARCHITECTS	
27 Hillcrest Avenue Edgware Middlesex HA8 8NZ Tel: 0208 238 2420 Mob: 07956 924 536 E-mail: info@natalieleiwy.co.uk Web: www.natalieleiwy.co.uk	
Client:	Mr and Mrs Gibb
Job Title:	3 RODNEY GARDENS PINNER HA5 2RS
Drawing Title:	EXISTING ROOF PLAN
Scale:	1:100
Sheet size:	A3
Date:	APR 25'
Drawing No:	24-1912-03
Revision:	

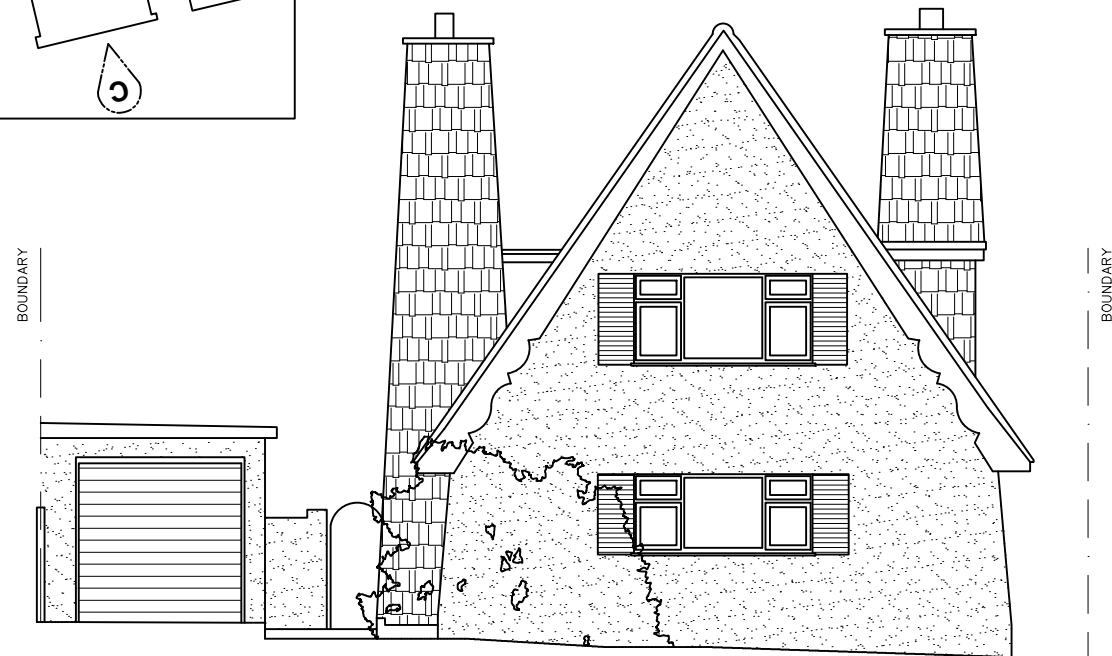 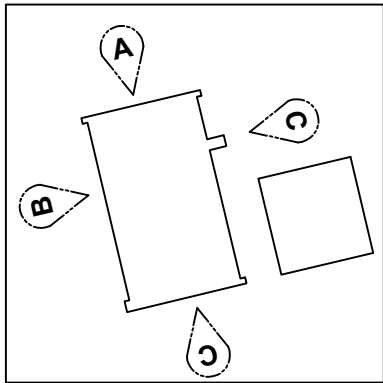


EXISTING FRONT ELEVATION (A)

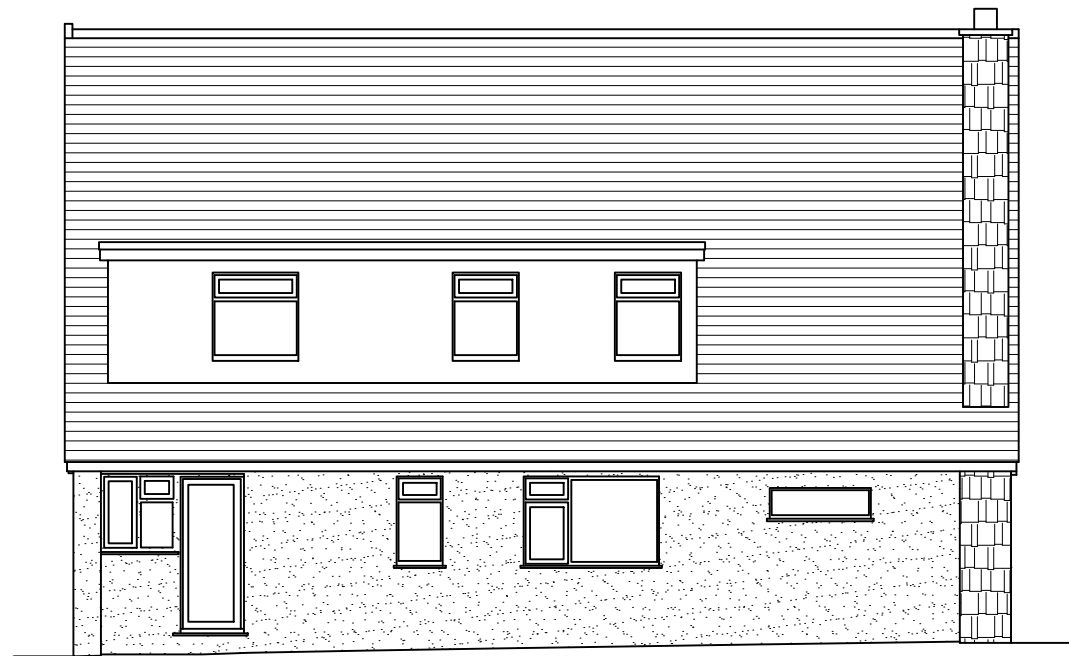

EXISTING SIDE ELEVATION (B)



EXISTING REAR ELEVATION (C)

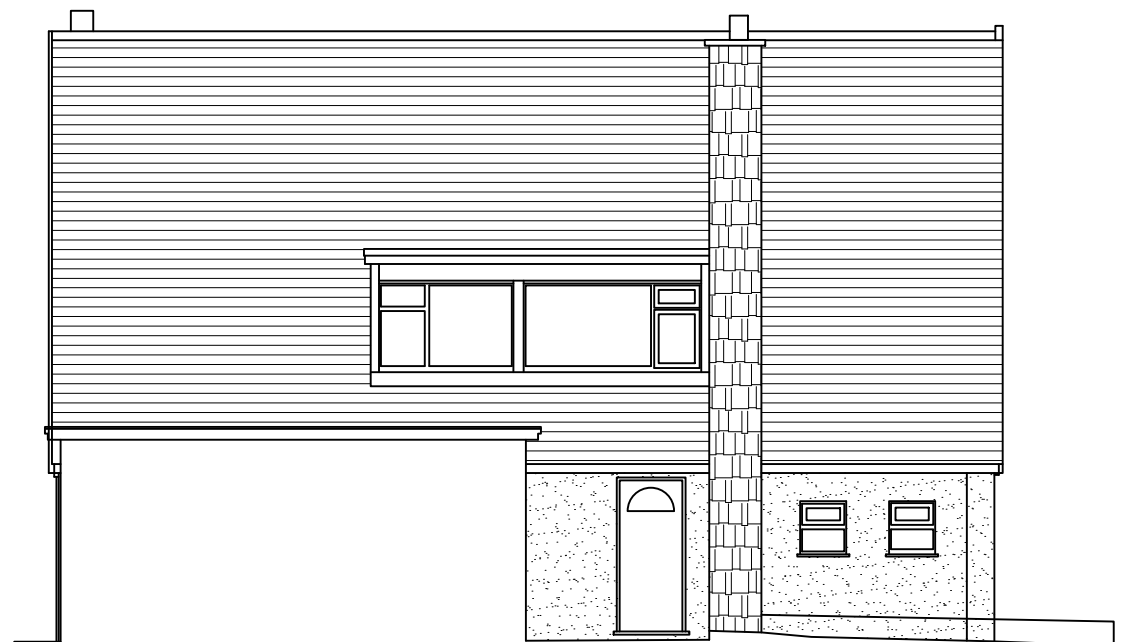

EXISTING SIDE ELEVATION (D)


Notes:

This drawing is copyright and must not be reproduced wholly or in part without prior permission.

All work must be carried out in accordance with statutory requirements, all relevant British Standards and codes of practice.

Any variations to the proposals shown on this drawing is to be agreed with the architect prior to construction.

© copyright	
NATALIE LEIWy CHARTERED ARCHITECTS	
27 Hillcrest Avenue Edgware Middlesex HA8 8NZ Tel: 0208 238 2420 Mob: 07956 924 536 E-mail: info@natalieleiwy.co.uk Web: www.natalieleiwy.co.uk	
Client: Mr and Mrs Gibb	
Job Title: 3 RODNEY GARDENS PINNER HA5 2RS	
Drawing Title: EXISTING ELEVATIONS	
Scale: 1:100	Sheet size: A3
Date: APR 25'	
Drawing No: 24-1912-04	Revision:

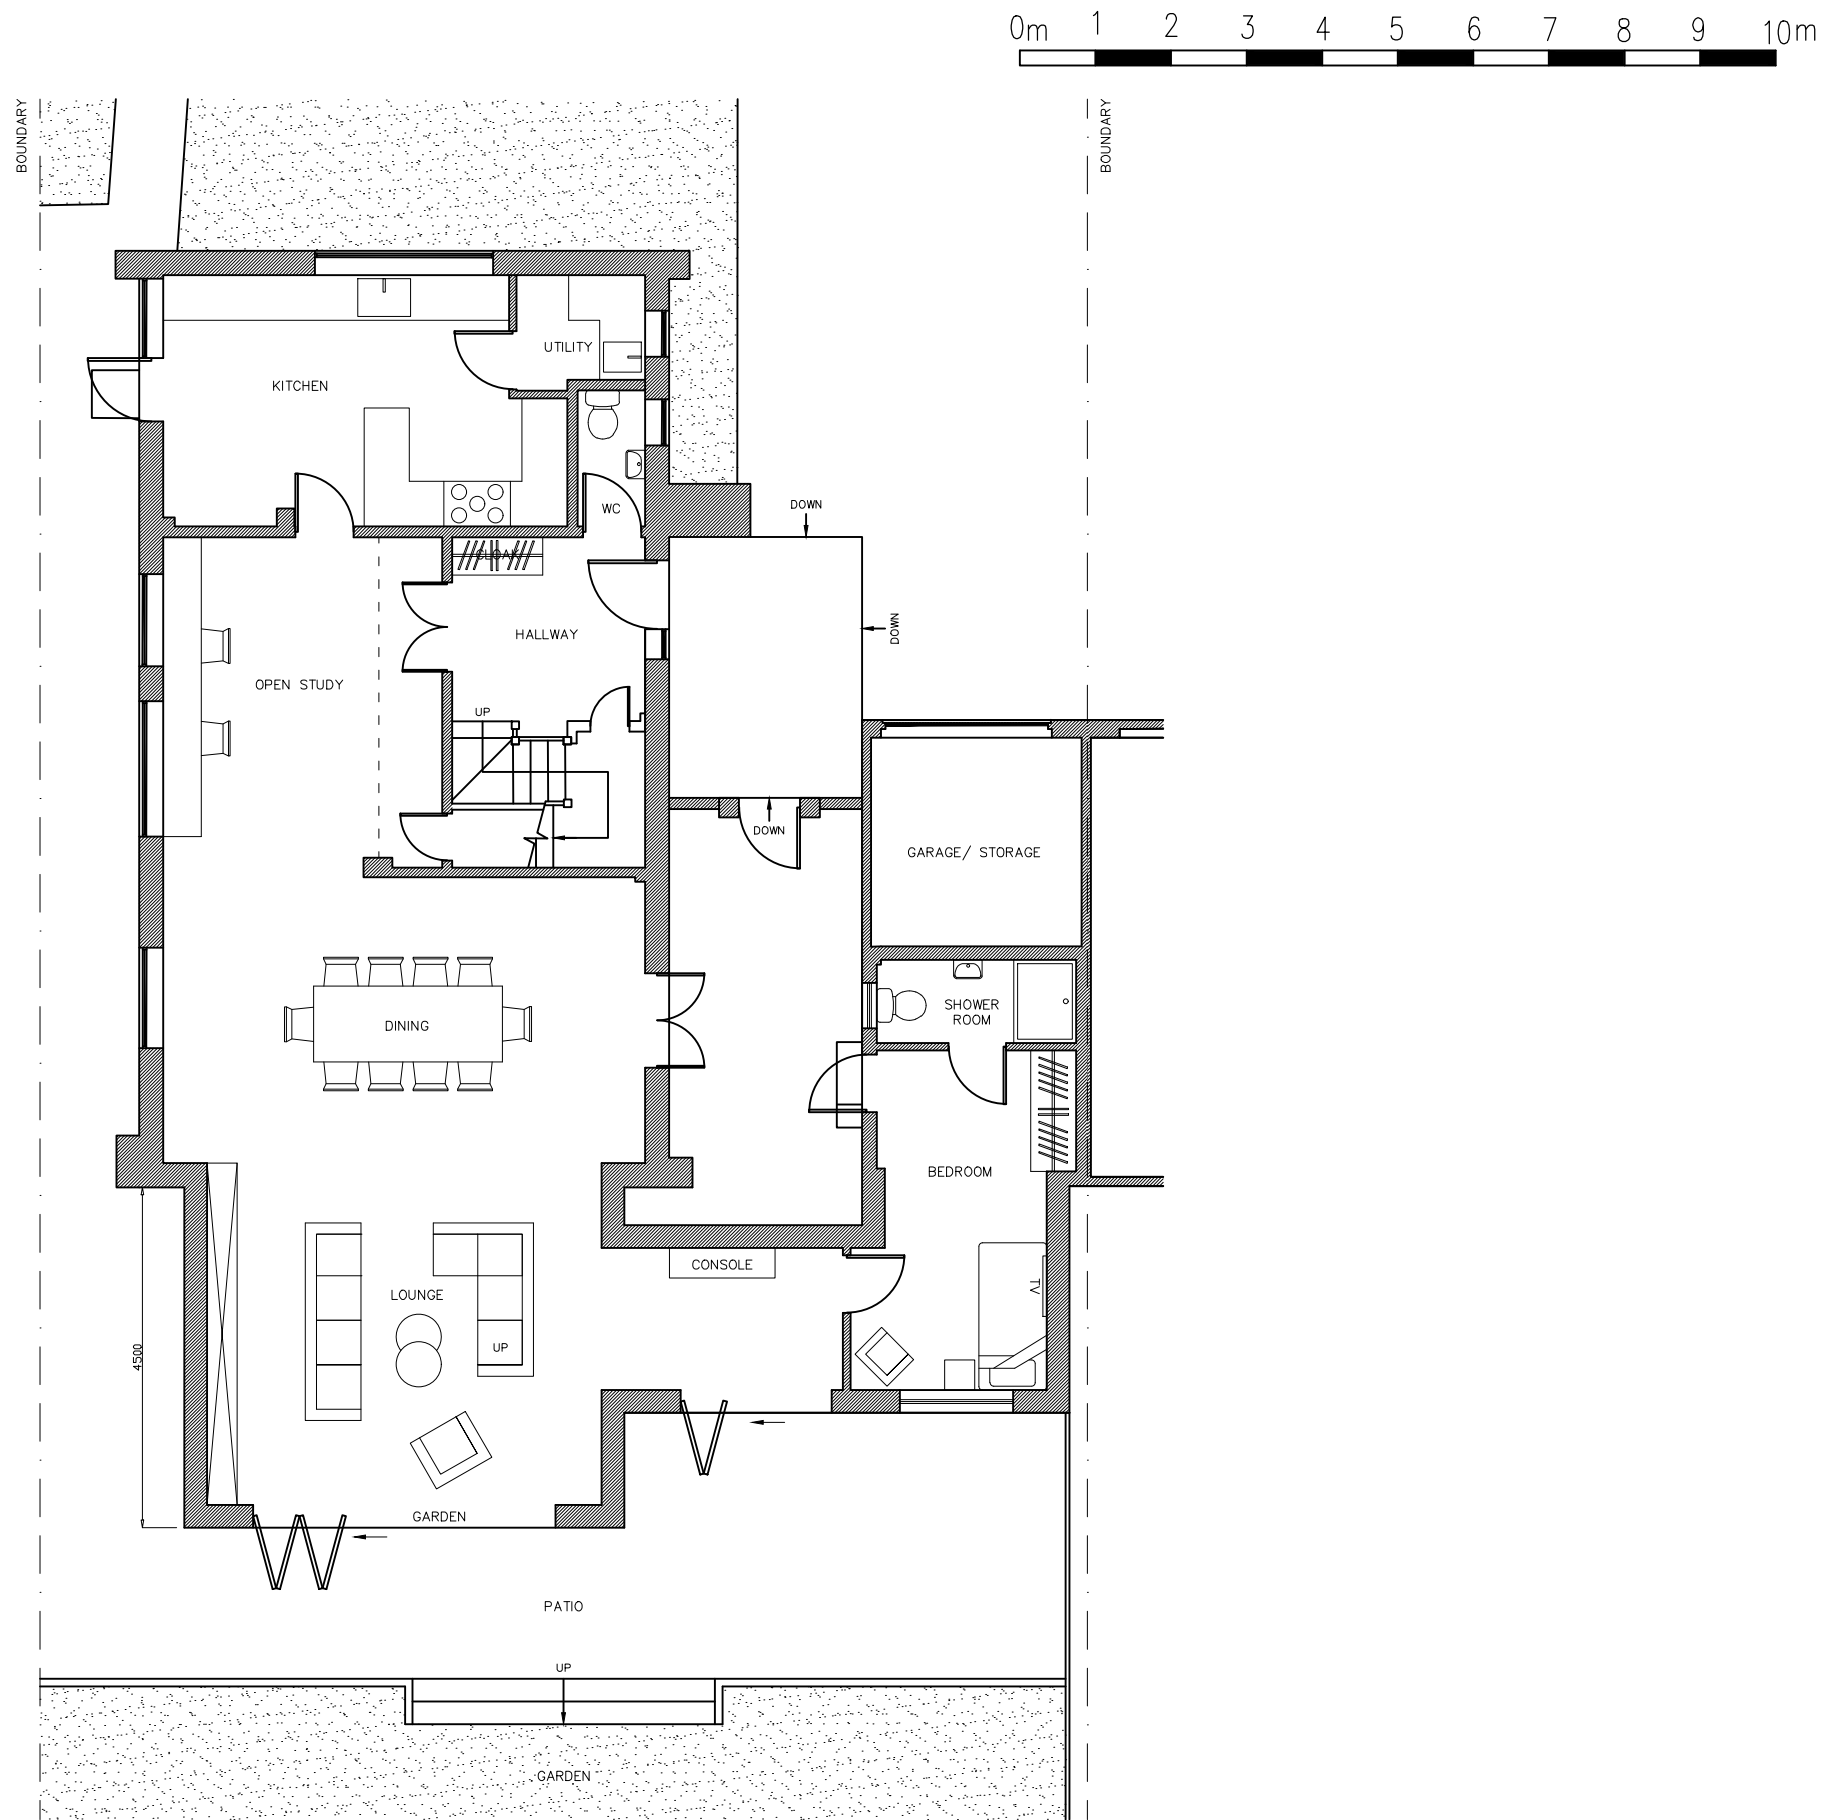

APPROVED GROUND FLOOR PLAN

Notes:

This drawing is copyright and must not be reproduced wholly or in part without prior permission.

All work must be carried out in accordance with statutory requirements, all relevant British Standards and codes of practice.

Any variations to the proposals shown on this drawing is to be agreed with the architect prior to construction.

© copyright

NATALIE LEIWY
CHARTERED ARCHITECTS

27 Hillcrest Avenue
Edgware
Middlesex
HA8 8NZ
Tel: 0208 238 2420
Mob: 07956 924 536
E-mail: info@natalieleiwy.co.uk
Web: www.natalieleiwy.co.uk

Client:

Mr and Mrs Gibb

Job Title:

**3 RODNEY GARDENS
PINNER
HA5 2RS**

Drawing Title:

**APPROVED GROUND FLOOR
PLAN**

Scale:

1:100

Sheet size:

A3


Date:

APR 25'

Drawing No:

24-1912-05

Revision:

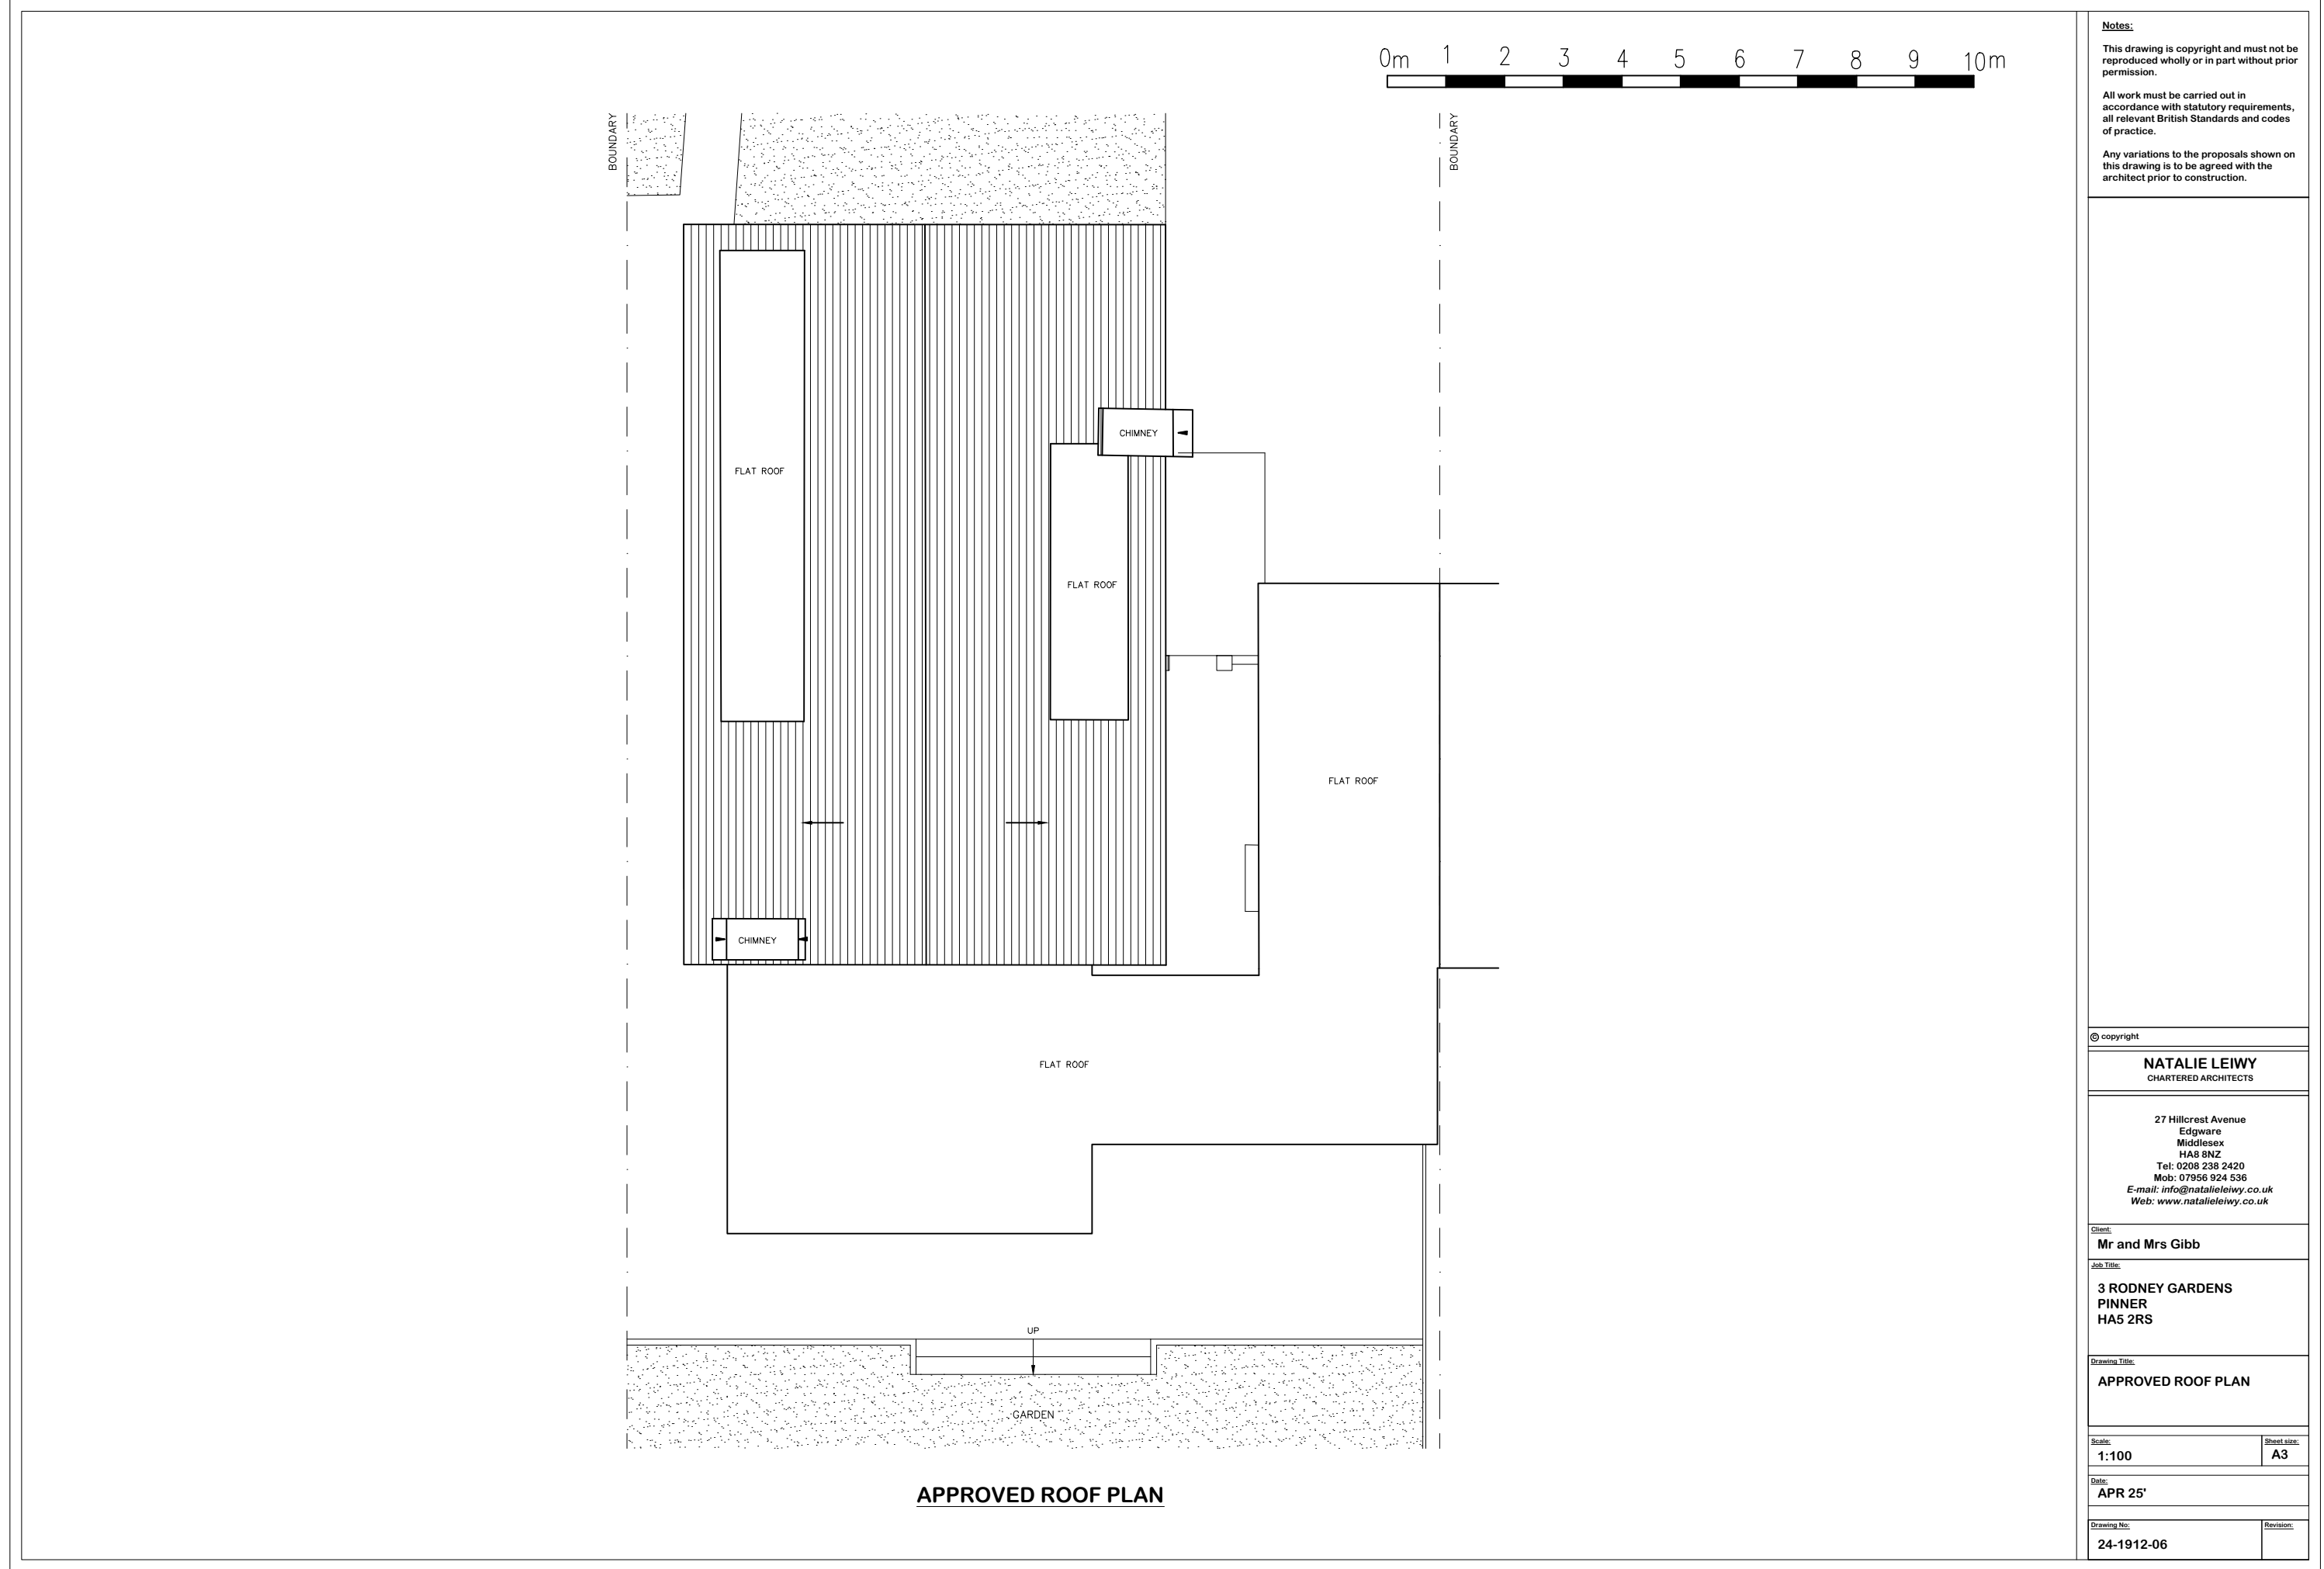


Notes:

This drawing is copyright and must not be reproduced wholly or in part without prior permission.

All work must be carried out in accordance with statutory requirements, all relevant British Standards and codes of practice.

Any variations to the proposals shown on this drawing is to be agreed with the architect prior to construction.

© copyright	
NATALIE LEIWY CHARTERED ARCHITECTS	
27 Hillcrest Avenue Edgware Middlesex HA8 8NZ Tel: 0208 238 2420 Mob: 07956 924 536 E-mail: info@natalieleiwy.co.uk Web: www.natalieleiwy.co.uk	
Client: Mr and Mrs Gibb	
Job Title: 3 RODNEY GARDENS PINNER HA5 2RS	
Drawing Title: APPROVED ROOF PLAN	
Scale: 1:100	Sheet size: A3
Date: APR 25'	
Drawing No: 24-1912-06	Revision:

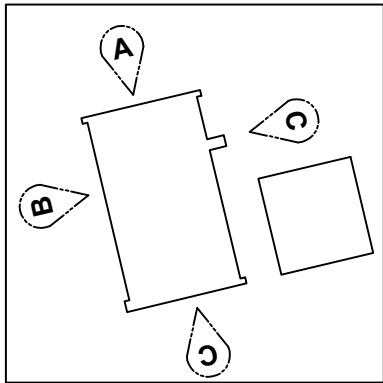

APPROVED FRONT ELEVATION (A)



APPROVED SIDE ELEVATION (B)



APPROVED REAR ELEVATION (C)



APPROVED SIDE ELEVATION (D)

Notes:
This drawing is copyright and must not be reproduced wholly or in part without prior permission.
All work must be carried out in accordance with statutory requirements, all relevant British Standards and codes of practice.
Any variations to the proposals shown on this drawing is to be agreed with the architect prior to construction.

© copyright

NATALIE LEIWOY
CHARTERED ARCHITECTS


27 Hillcrest Avenue
Edgware
Middlesex
HA8 8NZ
Tel: 0208 238 2420
Mob: 07956 924 536
E-mail: info@natalieleiwoy.co.uk
Web: www.natalieleiwoy.co.uk

Client:
Mr and Mrs Gibb

Job Title:
**3 RODNEY GARDENS
PINNER
HA5 2RS**

Drawing Title:
APPROVED ELEVATIONS

Scale: 1:100	Sheet size: A3
Date: APR 25'	
Drawing No: 24-1912-07	Revision:

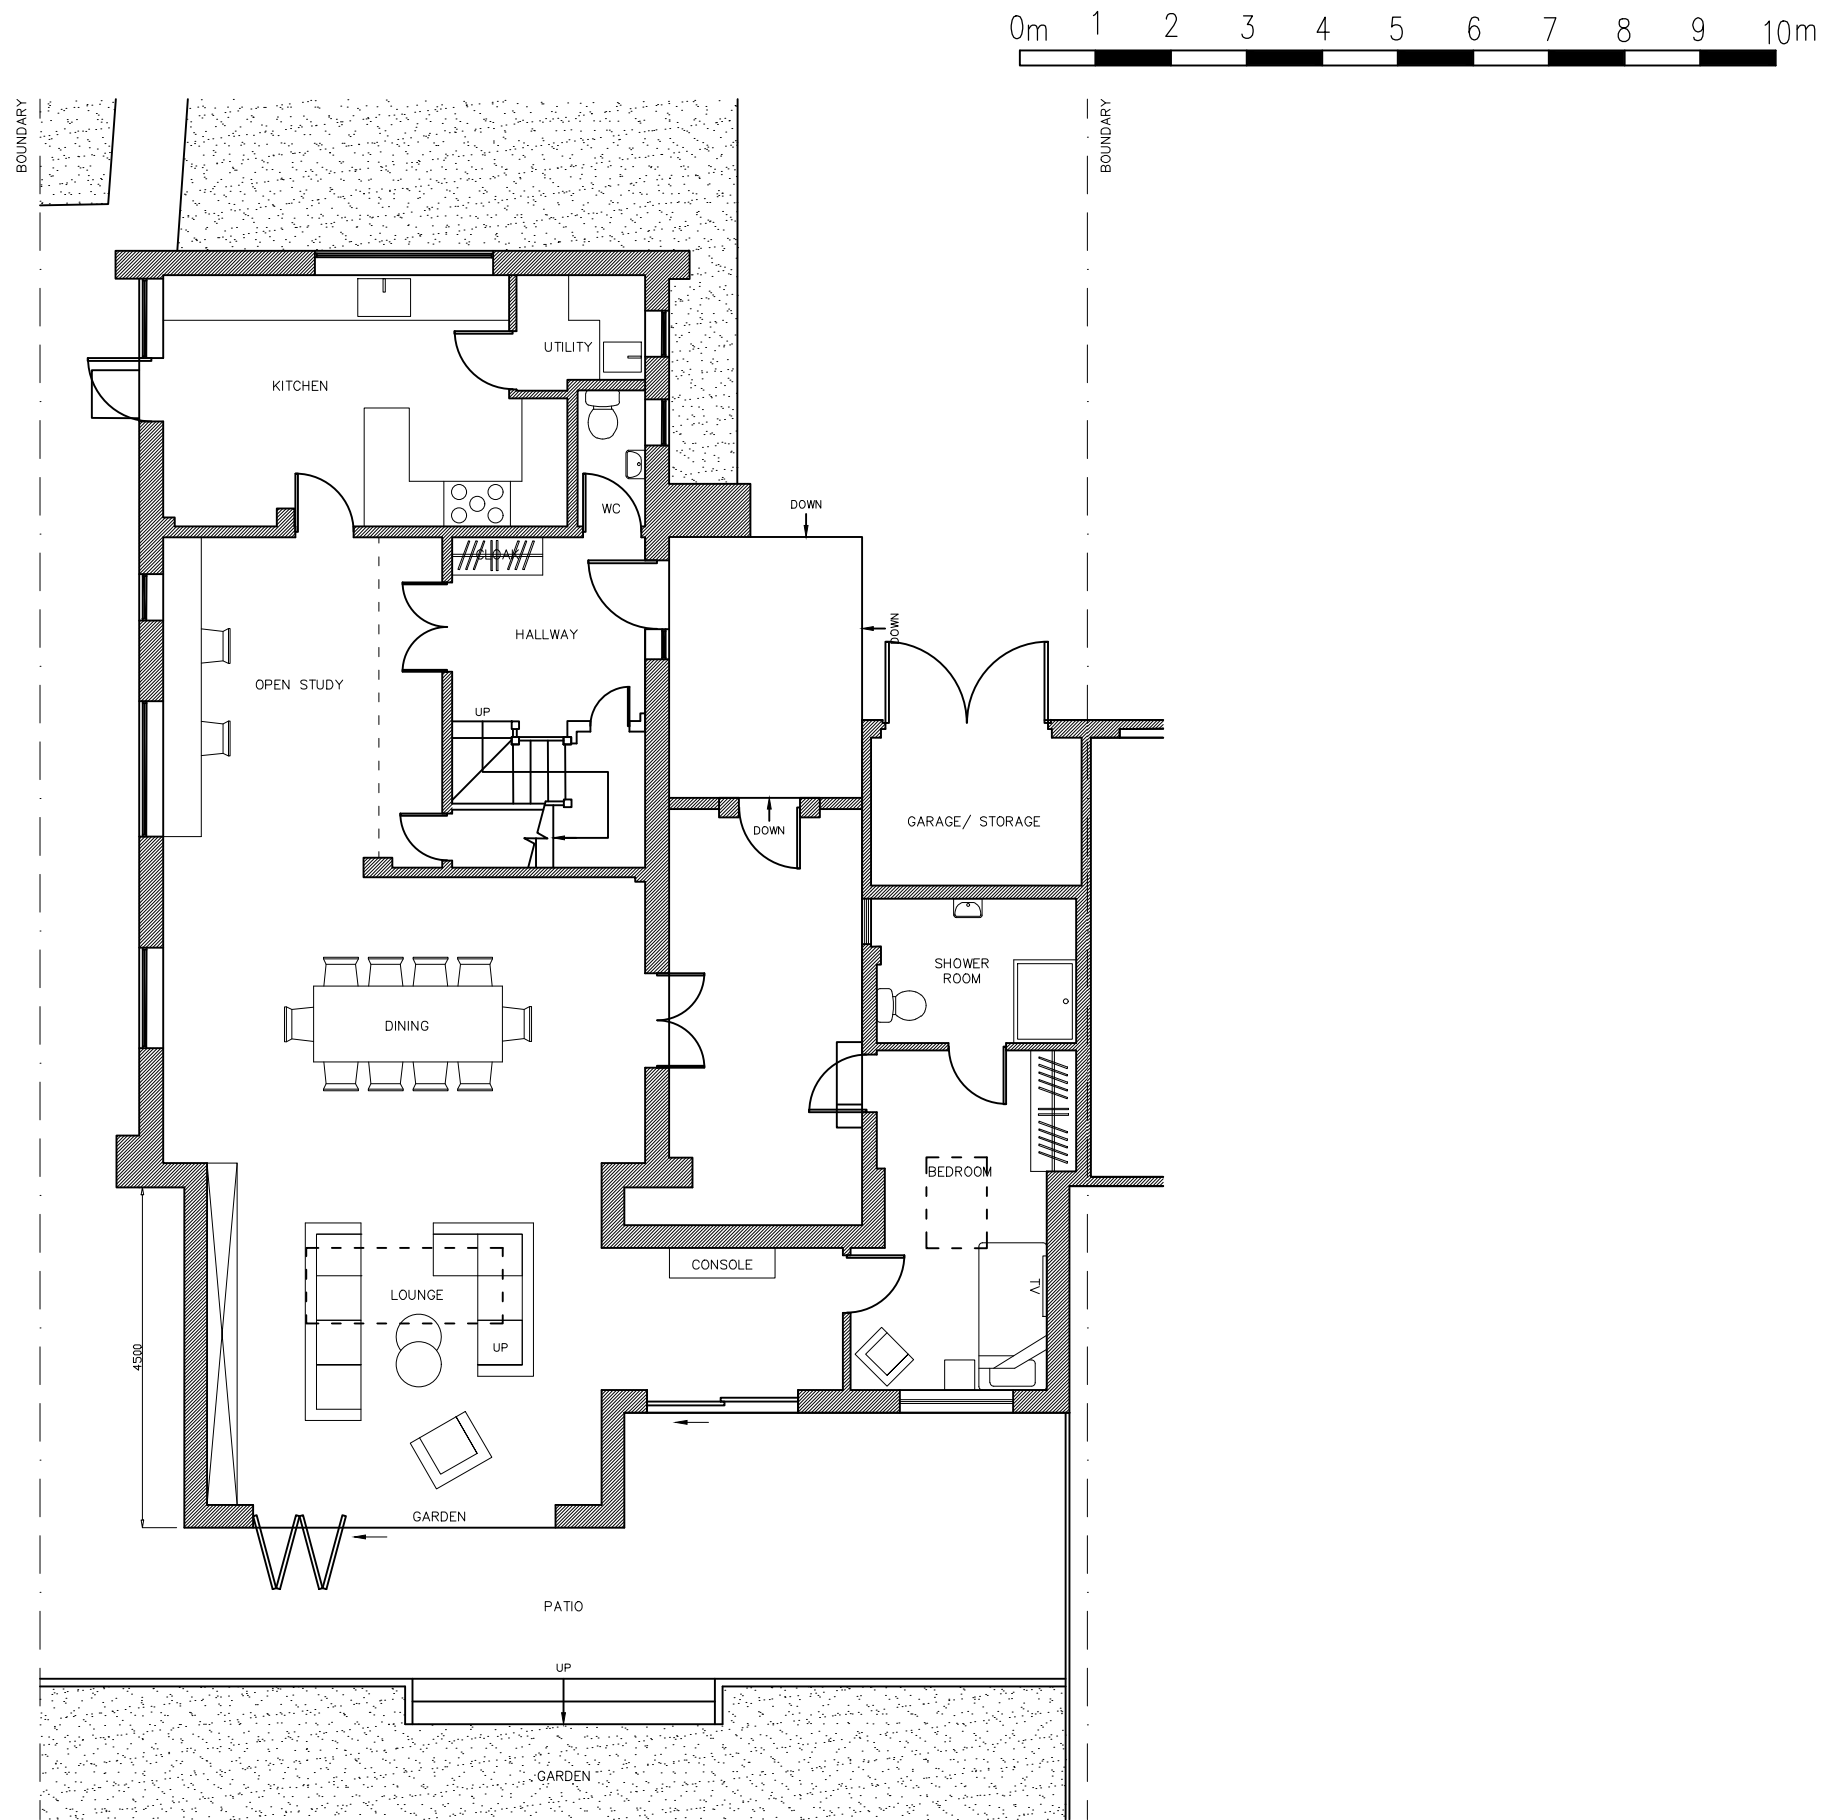

PROPOSED GROUND FLOOR PLAN

Notes:

This drawing is copyright and must not be reproduced wholly or in part without prior permission.

All work must be carried out in accordance with statutory requirements, all relevant British Standards and codes of practice.

Any variations to the proposals shown on this drawing is to be agreed with the architect prior to construction.

© copyright

NATALIE LEIWY
CHARTERED ARCHITECTS

27 Hillcrest Avenue
Edgware
Middlesex
HA8 8NZ
Tel: 0208 238 2420
Mob: 07956 924 536
E-mail: info@natalieleiwy.co.uk
Web: www.natalieleiwy.co.uk

Client:

Mr and Mrs Gibb

Job Title:

**3 RODNEY GARDENS
PINNER
HA5 2RS**

Drawing Title:

**PROPOSED GROUND FLOOR
PLAN**

Scale:

1:100

Sheet size:

A3

Date:


SEPT 25'


Drawing No:

24-1912-05 A


Revision:

NMA

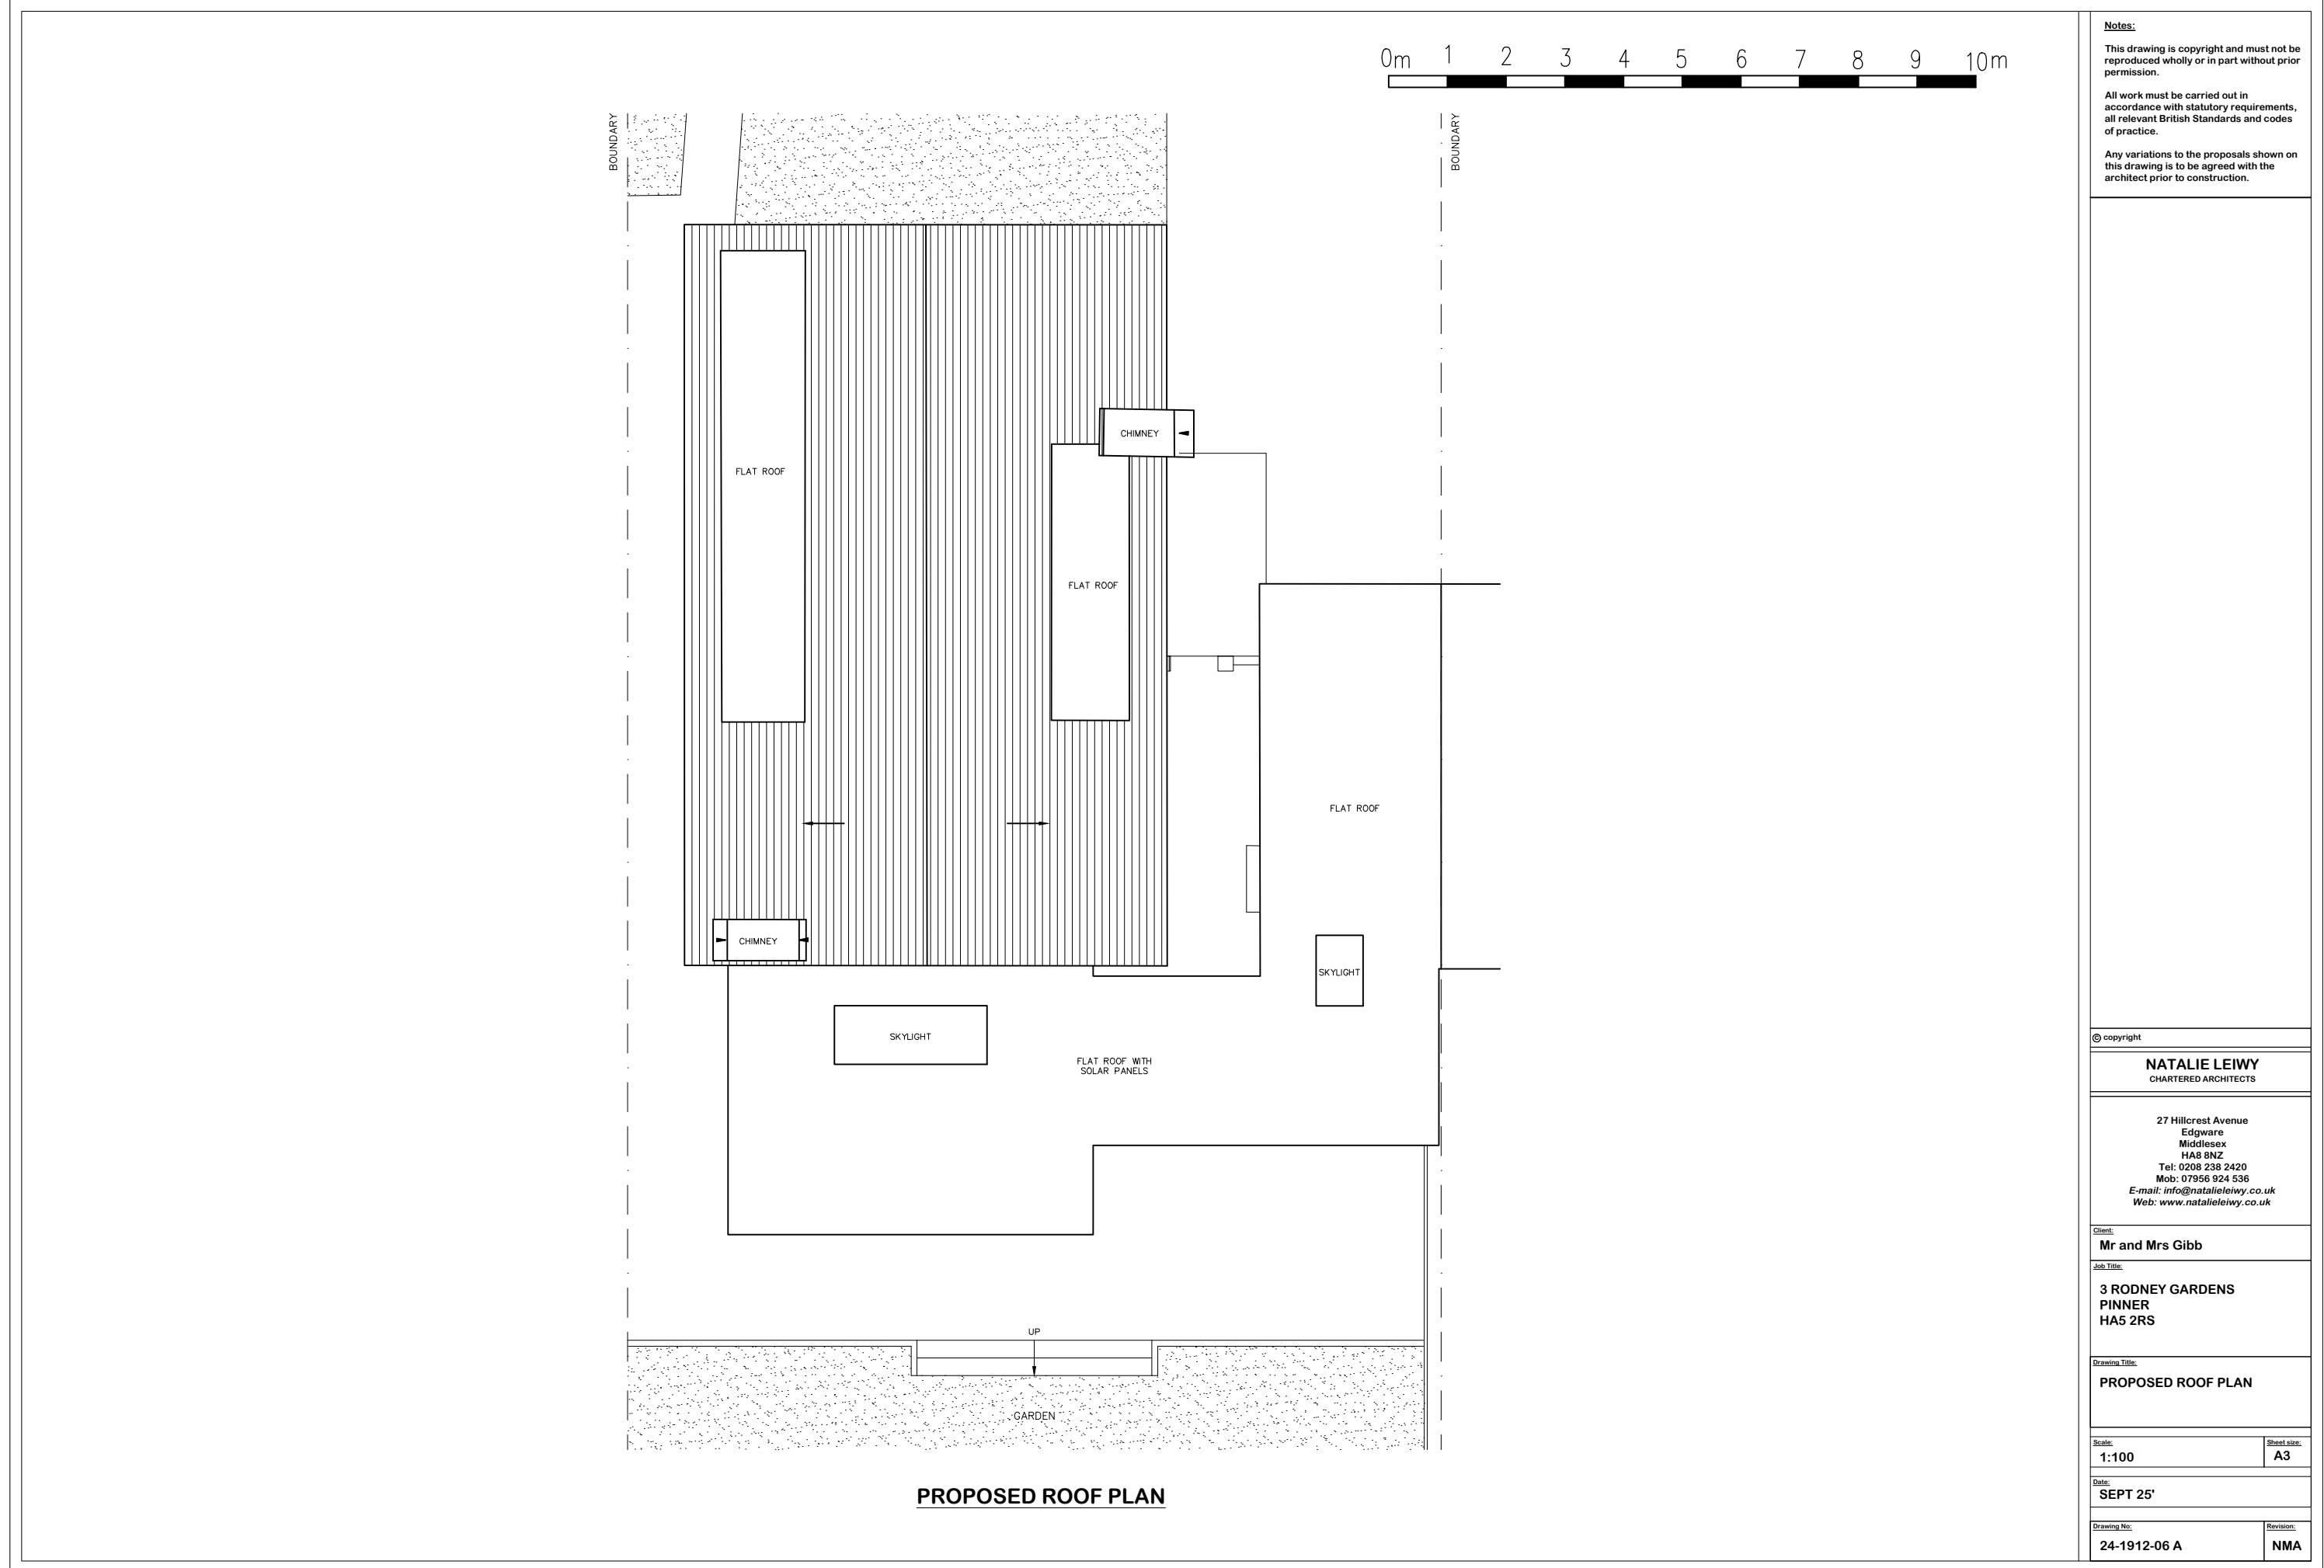

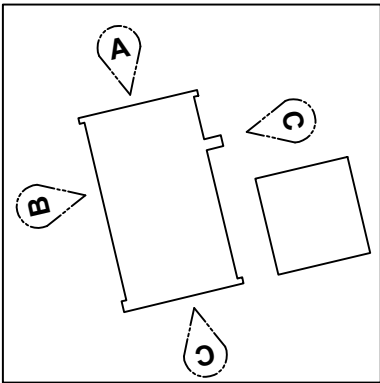


PROPOSED FRONT ELEVATION (A)

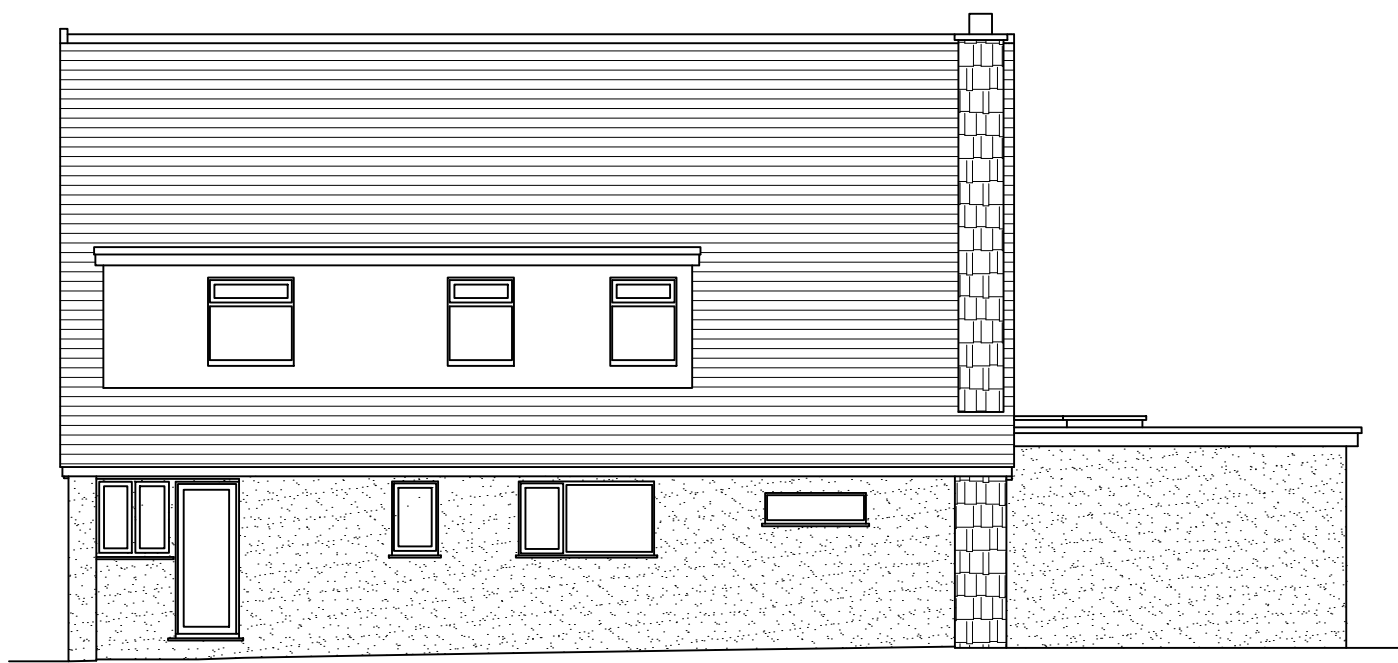

PROPOSED SIDE ELEVATION (B)



PROPOSED REAR ELEVATION (C)

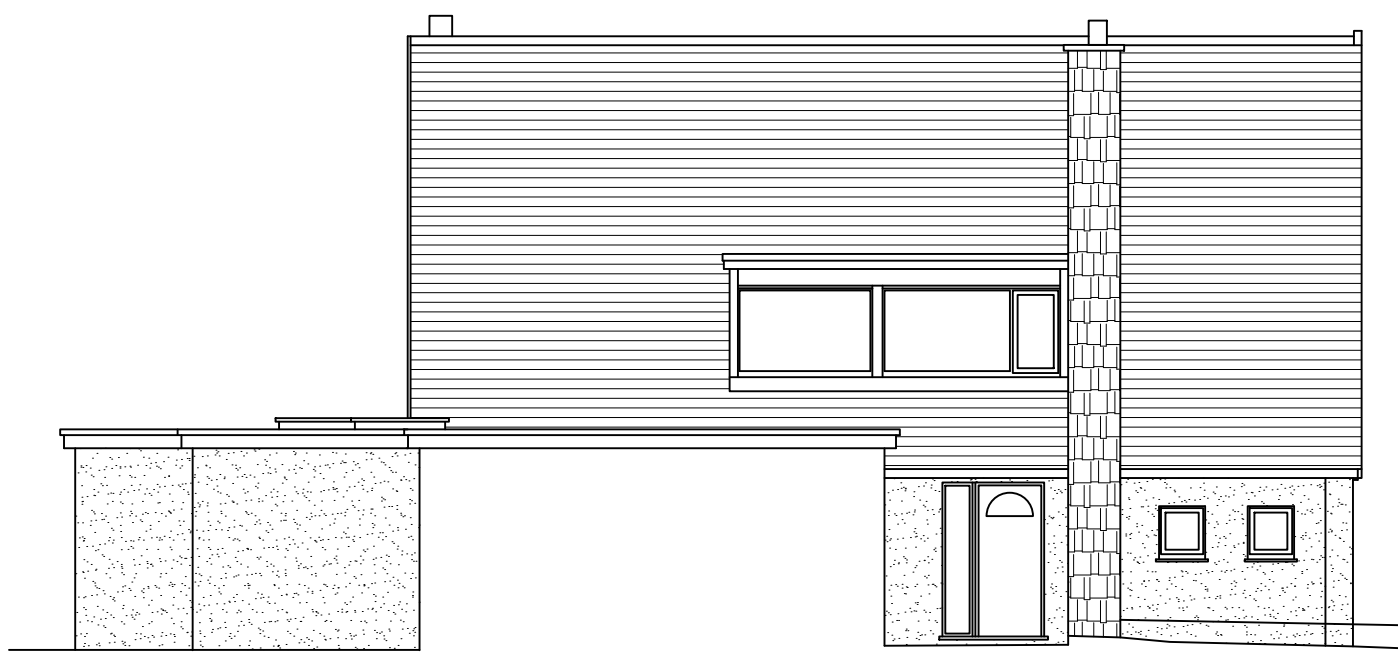

PROPOSED SIDE ELEVATION (D)

Notes:
This drawing is copyright and must not be reproduced wholly or in part without prior permission.
All work must be carried out in accordance with statutory requirements, all relevant British Standards and codes of practice.
Any variations to the proposals shown on this drawing is to be agreed with the architect prior to construction.

© copyright	
NATALIE LEIWEY CHARTERED ARCHITECTS	
27 Hillcrest Avenue Edgware Middlesex HA8 8NZ Tel: 0208 238 2420 Mob: 07956 924 536 E-mail: info@natalieleiwey.co.uk Web: www.natalieleiwey.co.uk	
Client: Mr and Mrs Gibb	
Job Title: 3 RODNEY GARDENS PINNER HA5 2RS	
Drawing Title: PROPOSED ELEVATIONS	
Scale: 1:100	Sheet size: A3
Date: SEPT 25'	
Drawing No: 24-1912-07 A	Revision: NMA