

**EXISTING GROUND FLOOR PLAN**

**Notes:**  
 This drawing is copyright and must not be reproduced wholly or in part without prior permission.  
 All work must be carried out in accordance with statutory requirements, all relevant British Standards and codes of practice.  
 Any variations to the proposals shown on this drawing is to be agreed with the architect prior to construction.

© copyright

**NATALIE LEIWEY**  
 CHARTERED ARCHITECTS

27 Hillcrest Avenue  
 Edgware  
 Middlesex  
 HA8 8NZ  
 Tel: 0208 238 2420  
 Mob: 07956 924 536  
 E-mail: info@natalieleiwey.co.uk  
 Web: www.natalieleiwey.co.uk

Client:  
**Mr and Mrs Gibb**



Job Title:  
**3 RODNEY GARDENS  
 PINNER  
 HA5 2RS**

Drawing Title:  
**EXISTING GROUND FLOOR  
 PLAN**

Scale: **1:100** Sheet size: **A3**

Date: **APR 25'**

Drawing No: **24-1912-01** Revision:

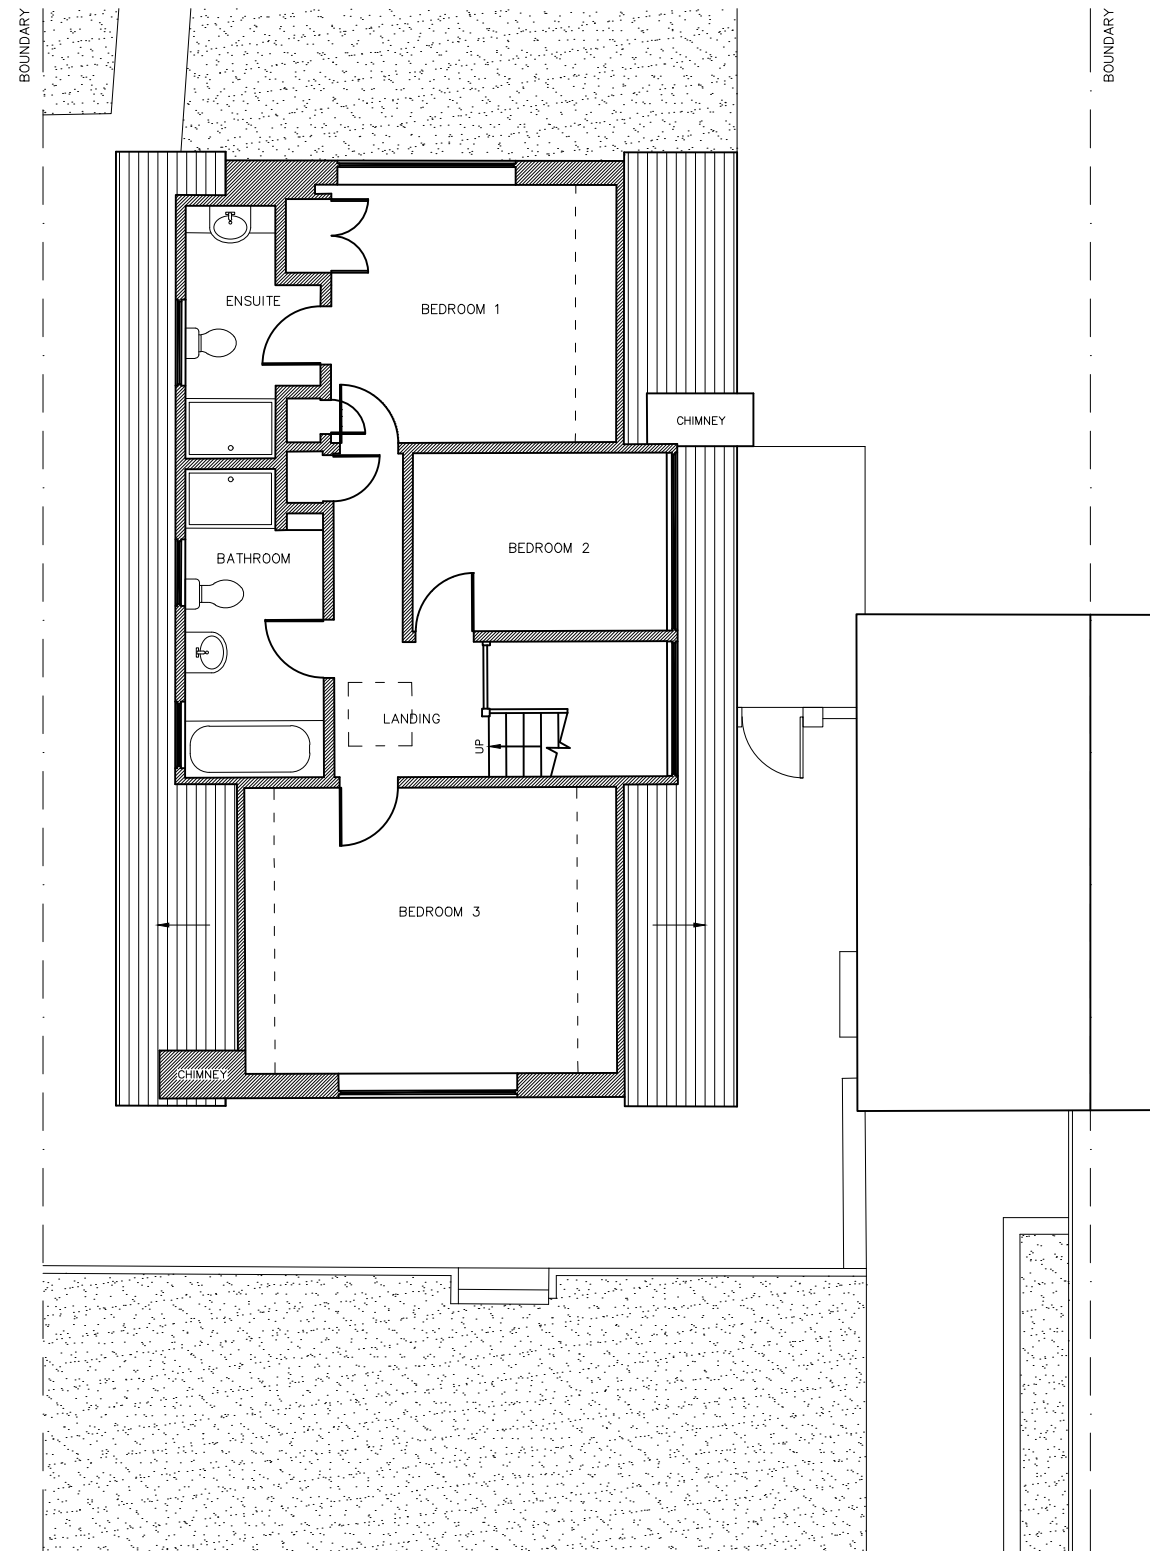 

**EXISTING FIRST FLOOR PLAN**

**Notes:**  
 This drawing is copyright and must not be reproduced wholly or in part without prior permission.  
 All work must be carried out in accordance with statutory requirements, all relevant British Standards and codes of practice.  
 Any variations to the proposals shown on this drawing is to be agreed with the architect prior to construction.

© copyright

**NATALIE LEIWEY**  
 CHARTERED ARCHITECTS

27 Hillcrest Avenue  
 Edgware  
 Middlesex  
 HA8 8NZ  
 Tel: 0208 238 2420  
 Mob: 07956 924 536  
 E-mail: info@natalieleiwy.co.uk  
 Web: www.natalieleiwy.co.uk

Client:  
**Mr and Mrs Gibb**



Job Title:  
**3 RODNEY GARDENS  
 PINNER  
 HA5 2RS**

Drawing Title:  
**EXISTING FIRST FLOOR PLAN**

Scale:  
**1:100** Sheet size:  
**A3**

Date:  
**APR 25'**

Drawing No:  
**24-1912-02** Revision:

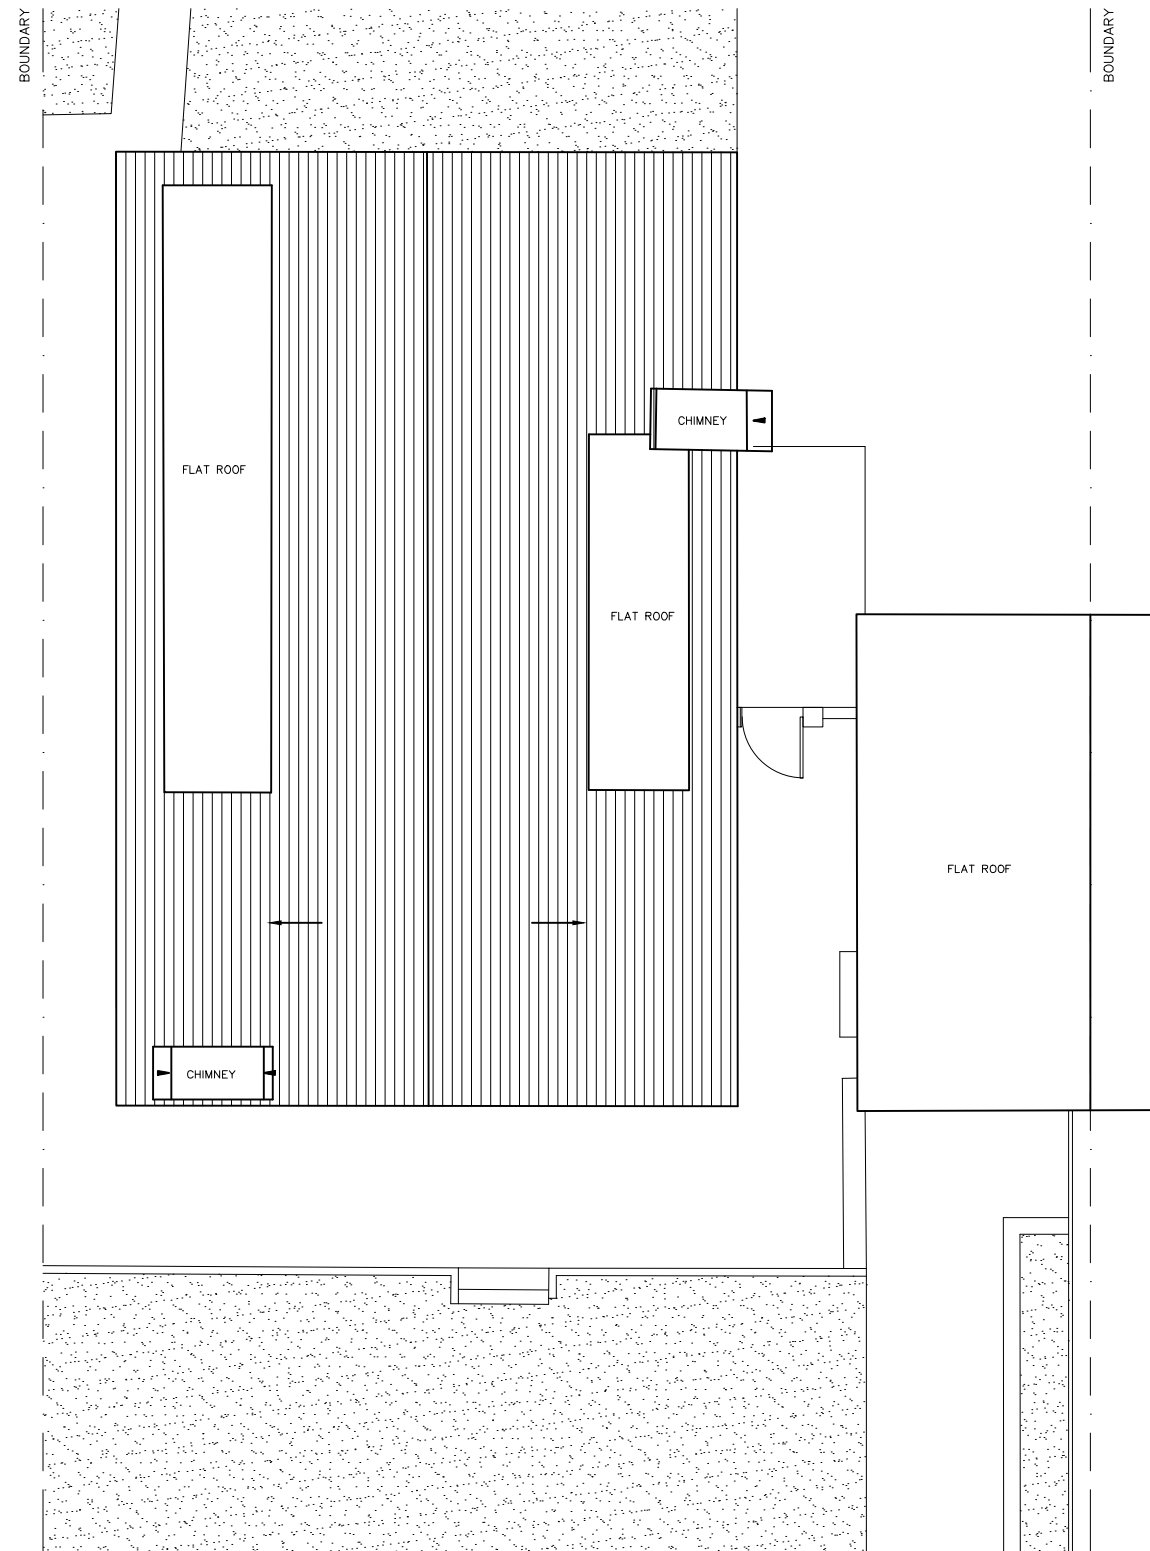 

**EXISTING ROOF PLAN**

**Notes:**  
 This drawing is copyright and must not be reproduced wholly or in part without prior permission.  
 All work must be carried out in accordance with statutory requirements, all relevant British Standards and codes of practice.  
 Any variations to the proposals shown on this drawing is to be agreed with the architect prior to construction.

© copyright

**NATALIE LEIWEY**  
 CHARTERED ARCHITECTS

27 Hillcrest Avenue  
 Edgware  
 Middlesex  
 HA8 8NZ  
 Tel: 0208 238 2420  
 Mob: 07956 924 536  
 E-mail: info@natalieleiwey.co.uk  
 Web: www.natalieleiwey.co.uk

Client:  
**Mr and Mrs Gibb**


Job Title:  
**3 RODNEY GARDENS  
 PINNER  
 HA5 2RS**

Drawing Title:  
**EXISTING ROOF PLAN**


Scale: **1:100** Sheet size: **A3**

Date:  
**APR 25'**


Drawing No: **24-1912-03** Revision:

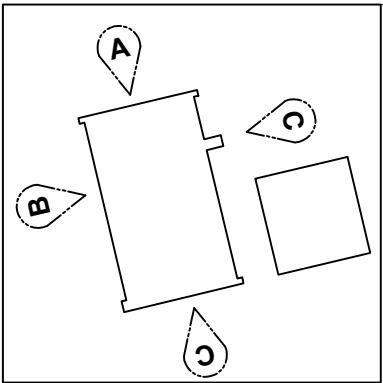

**EXISTING FRONT ELEVATION (A)**

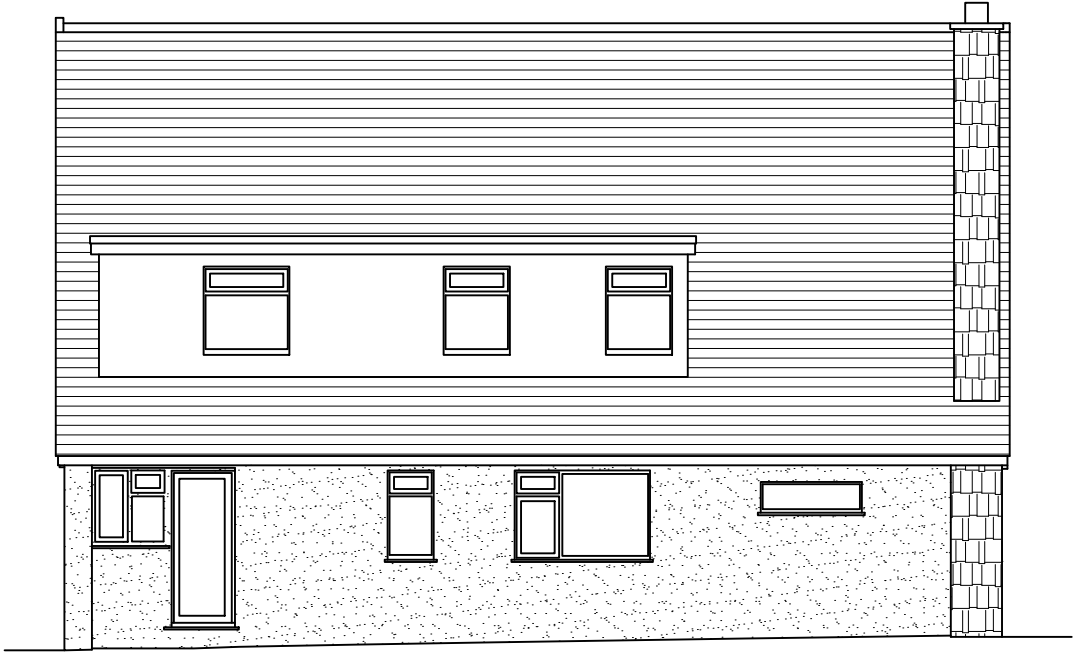

**EXISTING SIDE ELEVATION (B)**

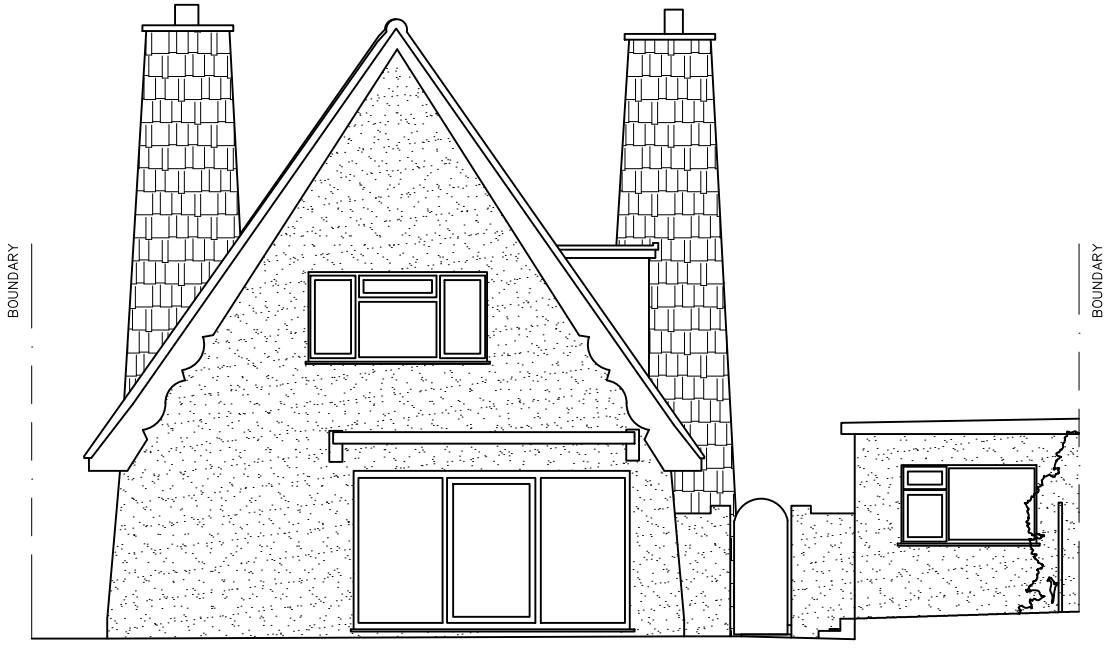



**EXISTING REAR ELEVATION (C)**



**EXISTING SIDE ELEVATION (D)**

**Notes:**  
 This drawing is copyright and must not be reproduced wholly or in part without prior permission.  
 All work must be carried out in accordance with statutory requirements, all relevant British Standards and codes of practice.  
 Any variations to the proposals shown on this drawing is to be agreed with the architect prior to construction.



© copyright	
<b>NATALIE LEIWEY</b> CHARTERED ARCHITECTS	
27 Hillcrest Avenue Edgware Middlesex HA8 9NZ Tel: 0208 238 2420 Mob: 07956 924 536 E-mail: info@natalieleiwey.co.uk Web: www.natalieleiwey.co.uk	
Client: <b>Mr and Mrs Gibb</b>	
Job Title: <b>3 RODNEY GARDENS PINNER HA5 2RS</b>	
Drawing Title: <b>EXISTING ELEVATIONS</b>	
Scale: <b>1:100</b>	Sheet size: <b>A3</b>
Date: <b>APR 25'</b>	
Drawing No: <b>24-1912-04</b>	Revision:

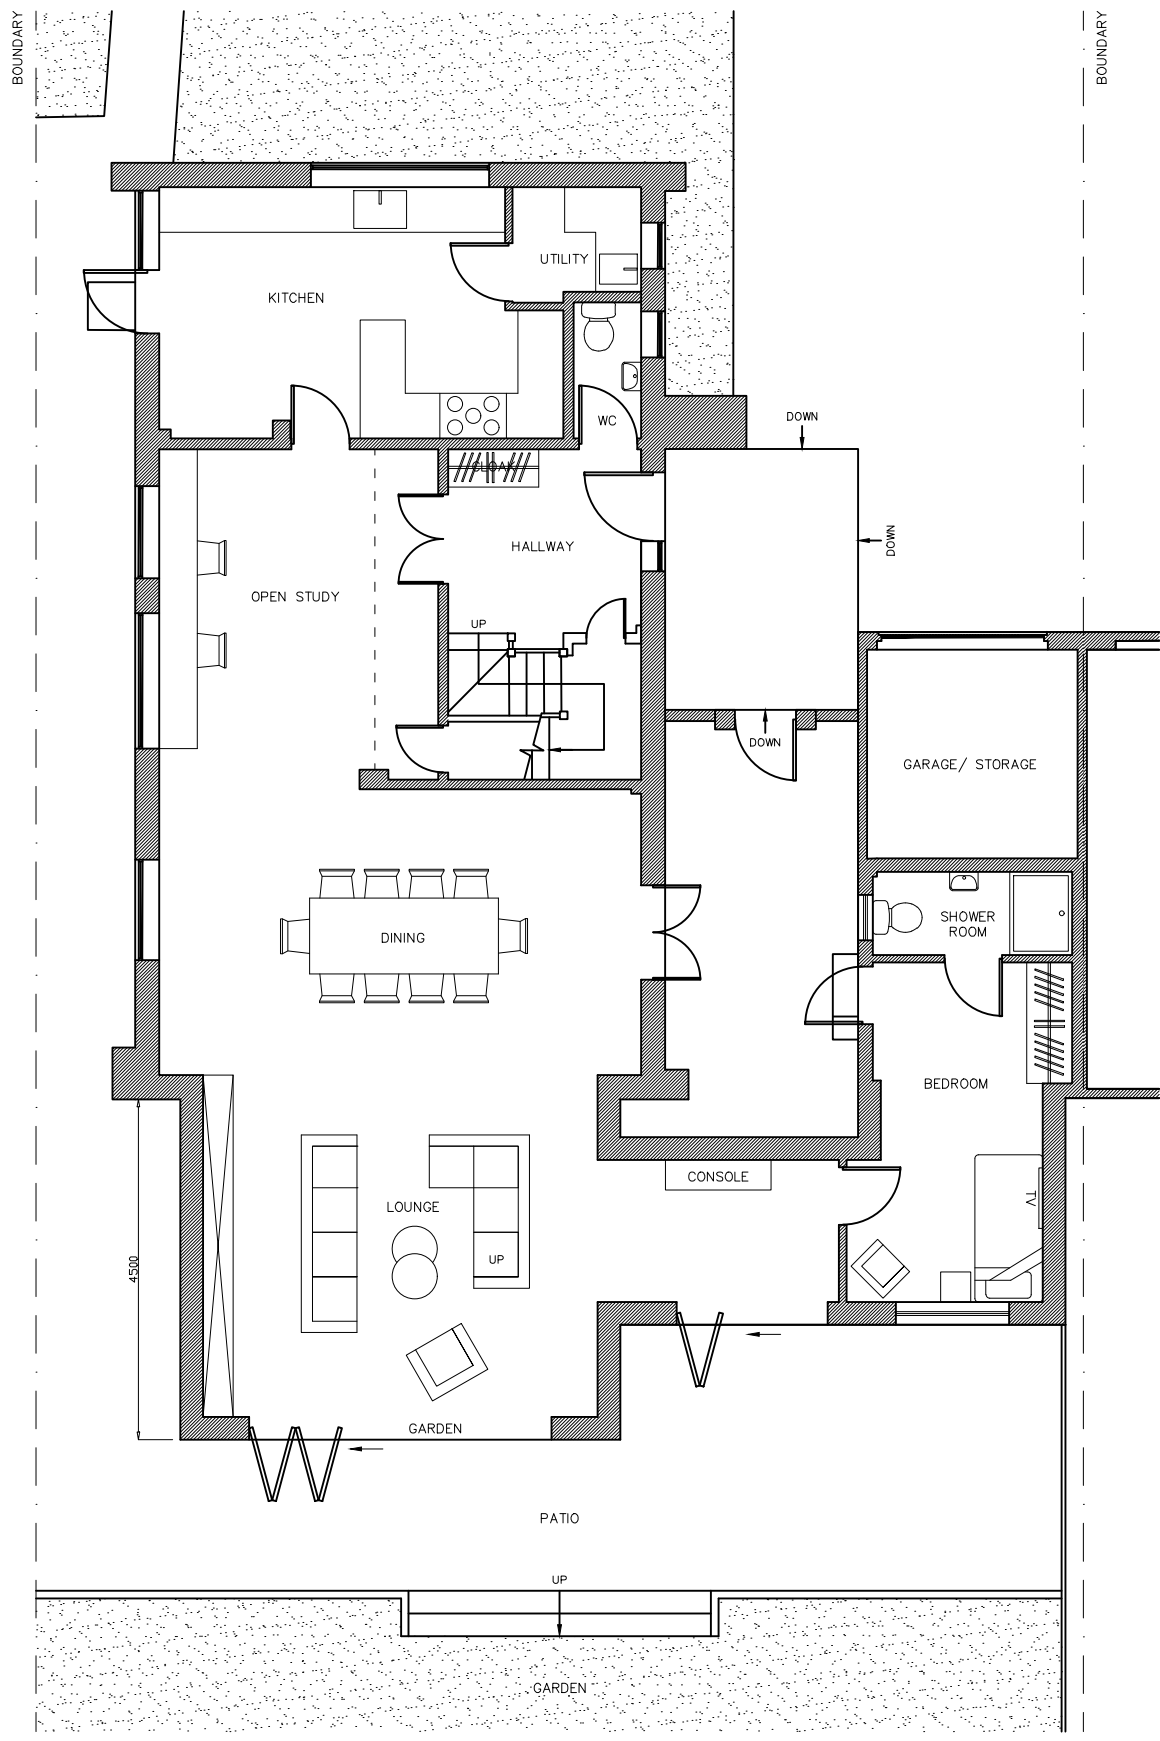 

**APPROVED GROUND FLOOR PLAN**

**Notes:**  
 This drawing is copyright and must not be reproduced wholly or in part without prior permission.  
 All work must be carried out in accordance with statutory requirements, all relevant British Standards and codes of practice.  
 Any variations to the proposals shown on this drawing is to be agreed with the architect prior to construction.

© copyright	
<b>NATALIE LEIWEY</b> CHARTERED ARCHITECTS	
27 Hillcrest Avenue Edgware Middlesex HA8 8NZ Tel: 0208 238 2420 Mob: 07956 924 536 E-mail: info@natalieleiwey.co.uk Web: www.natalieleiwey.co.uk	
Client: <b>Mr and Mrs Gibb</b>	
Job Title: <b>3 RODNEY GARDENS PINNER HAS 2RS</b>	
Drawing Title: <b>APPROVED GROUND FLOOR PLAN</b>	
Scale: <b>1:100</b>	Sheet size: <b>A3</b>
Date: <b>APR 25'</b>	
Drawing No: <b>24-1912-05</b>	Revision:

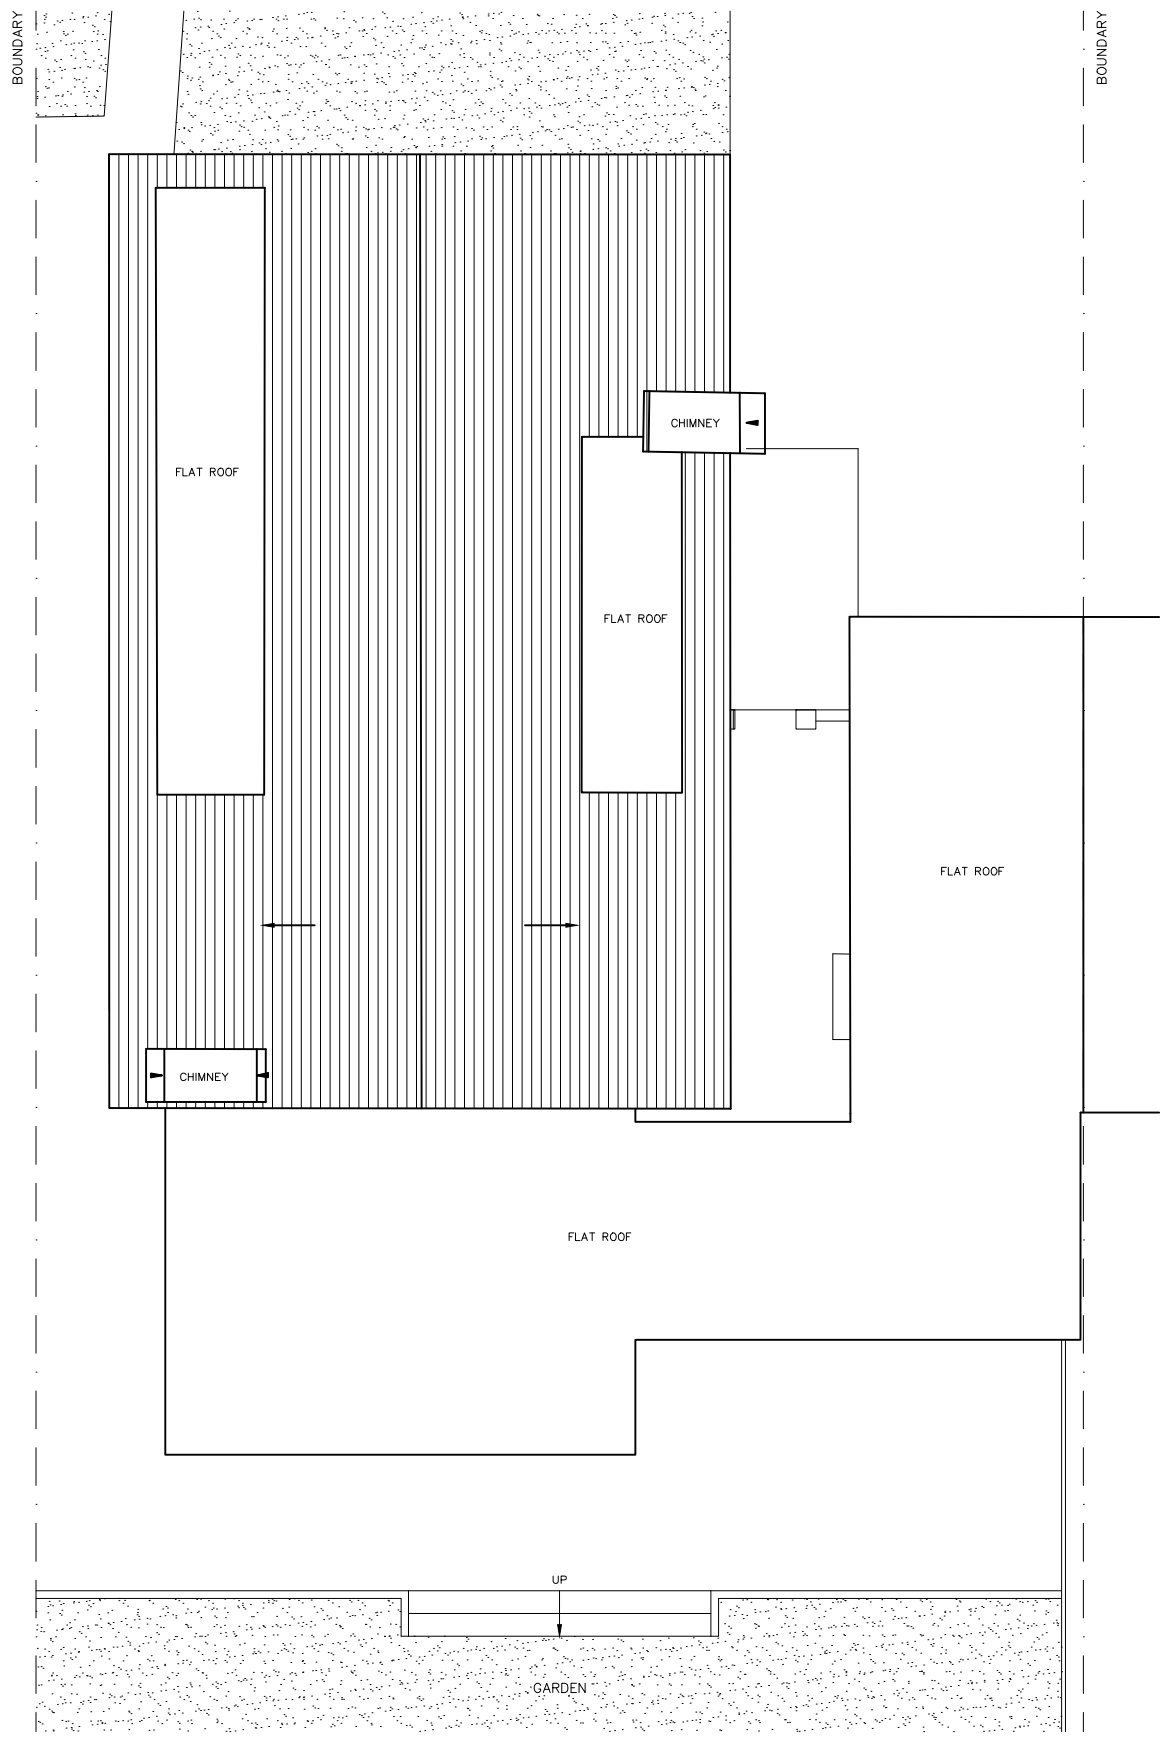 

**APPROVED ROOF PLAN**

**Notes:**  
 This drawing is copyright and must not be reproduced wholly or in part without prior permission.  
 All work must be carried out in accordance with statutory requirements, all relevant British Standards and codes of practice.  
 Any variations to the proposals shown on this drawing is to be agreed with the architect prior to construction.

© copyright

**NATALIE LEIWEY**  
 CHARTERED ARCHITECTS

27 Hillcrest Avenue  
 Edgware  
 Middlesex  
 HA8 8NZ  
 Tel: 0208 238 2420  
 Mob: 07956 924 536  
 E-mail: info@natalieleiwy.co.uk  
 Web: www.natalieleiwy.co.uk

Client:  
**Mr and Mrs Gibb**


Job Title:  
**3 RODNEY GARDENS  
 PINNER  
 HA5 2RS**

Drawing Title:  
**APPROVED ROOF PLAN**

Scale: **1:100** Sheet size: **A3**

Date: **APR 25'**

Drawing No: **24-1912-06** Revision:

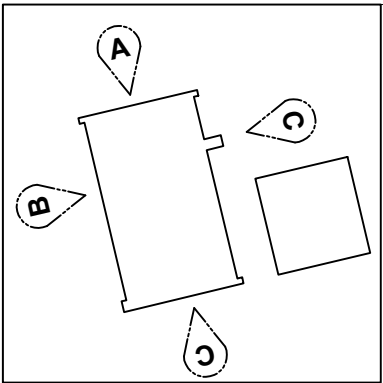

**Notes:**  
 This drawing is copyright and must not be reproduced wholly or in part without prior permission.  
 All work must be carried out in accordance with statutory requirements, all relevant British Standards and codes of practice.  
 Any variations to the proposals shown on this drawing is to be agreed with the architect prior to construction.



**APPROVED FRONT ELEVATION (A)**



**APPROVED SIDE ELEVATION (B)**



**APPROVED REAR ELEVATION (C)**



**APPROVED SIDE ELEVATION (D)**

© copyright	
<b>NATALIE LEIWO</b> CHARTERED ARCHITECTS	
27 Hillcrest Avenue Edgware Middlesex HA8 8NZ Tel: 0208 238 2420 Mob: 07956 924 536 E-mail: info@natalieleiwo.co.uk Web: www.natalieleiwo.co.uk	
Client: <b>Mr and Mrs Gibb</b>	
Job Title: <b>3 RODNEY GARDENS PINNER HAS 2RS</b>	
Drawing Title: <b>APPROVED ELEVATIONS</b>	
Scale: <b>1:100</b>	Sheet size: <b>A3</b>
Date: <b>APR 25'</b>	
Drawing No: <b>24-1912-07</b>	Revision: