


**PROPOSED GROUND FLOOR PLAN  
FOR SECTION 73**

**Notes:**  
 This drawing is copyright and must not be reproduced wholly or in part without prior permission.  
 All work must be carried out in accordance with statutory requirements, all relevant British Standards and codes of practice.  
 Any variations to the proposals shown on this drawing is to be agreed with the architect prior to construction.


© copyright	
<b>NATALIE LEIWO</b> CHARTERED ARCHITECTS	
27 Hillcrest Avenue Edgware Middlesex HA8 8NZ Tel: 0208 238 2420 Mob: 07956 924 536 E-mail: info@natalieleiwo.co.uk Web: www.natalieleiwo.co.uk	
Client: <b>Mr and Mrs Gibb</b>	
Job Title: <b>3 RODNEY GARDENS PINNER HA5 2RS</b>	
Drawing Title: <b>PROPOSED GROUND FLOOR PLAN</b>	
Scale: <b>1:100</b>	Sheet size: <b>A3</b>
Date: <b>FEB 26'</b>	
Drawing No: <b>24-1912-08</b>	Revision:

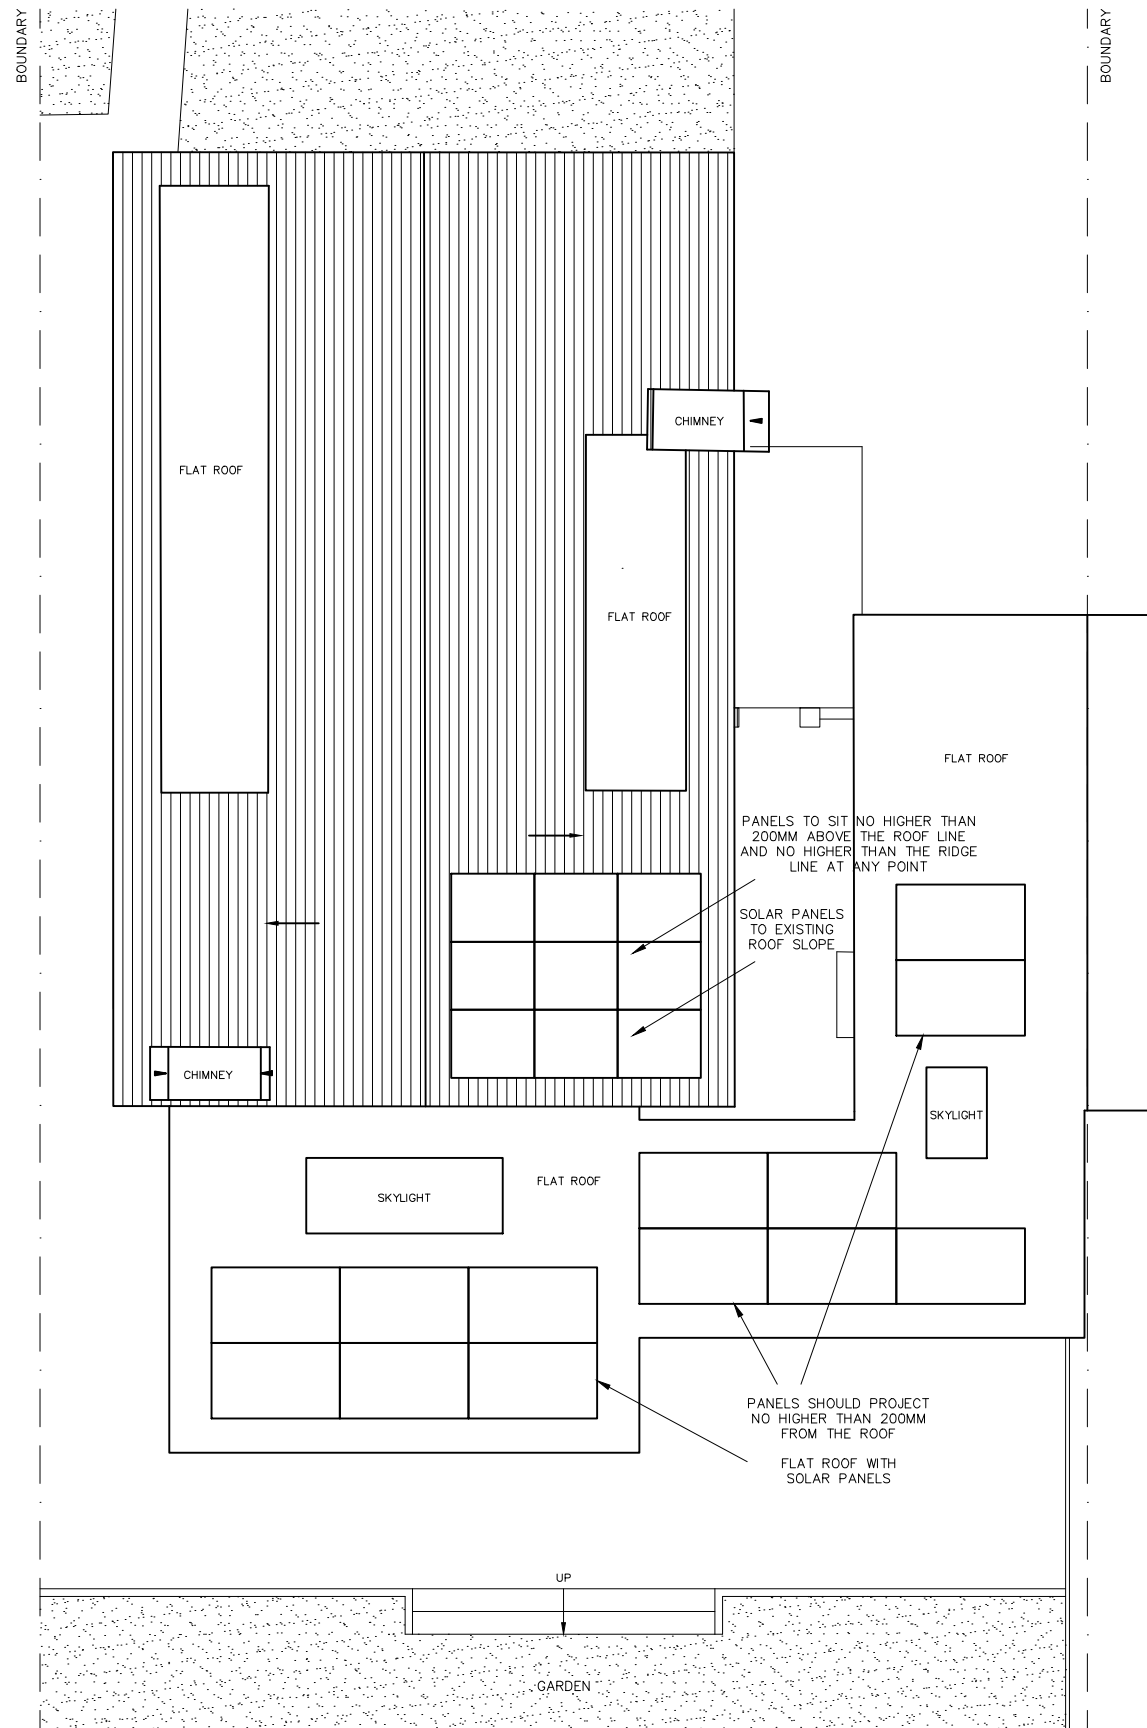


**PROPOSED ROOF PLAN  
FOR SECTION 73**

**Notes:**  
 This drawing is copyright and must not be reproduced wholly or in part without prior permission.  
 All work must be carried out in accordance with statutory requirements, all relevant British Standards and codes of practice.  
 Any variations to the proposals shown on this drawing is to be agreed with the architect prior to construction.


© copyright	
<b>NATALIE LEIWEY</b> CHARTERED ARCHITECTS	
27 Hillcrest Avenue Edgware Middlesex HA8 8NZ Tel: 0208 238 2420 Mob: 07956 924 536 E-mail: info@natalieleiwey.co.uk Web: www.natalieleiwey.co.uk	
Client: <b>Mr and Mrs Gibb</b>	
Job Title: <b>3 RODNEY GARDENS PINNER HA5 2RS</b>	
Drawing Title: <b>PROPOSED ROOF PLAN</b>	
Scale: <b>1:100</b>	Sheet size: <b>A3</b>
Date: <b>FEB 26'</b>	
Drawing No: <b>24-1912-09</b>	Revision:

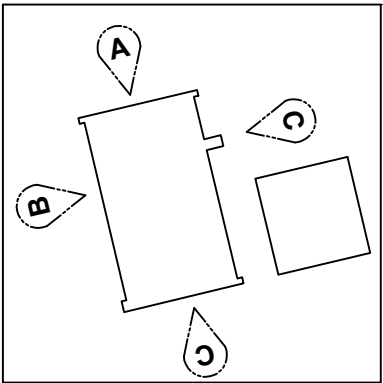


**Notes:**  
 This drawing is copyright and must not be reproduced wholly or in part without prior permission.  
 All work must be carried out in accordance with statutory requirements, all relevant British Standards and codes of practice.  
 Any variations to the proposals shown on this drawing is to be agreed with the architect prior to construction.

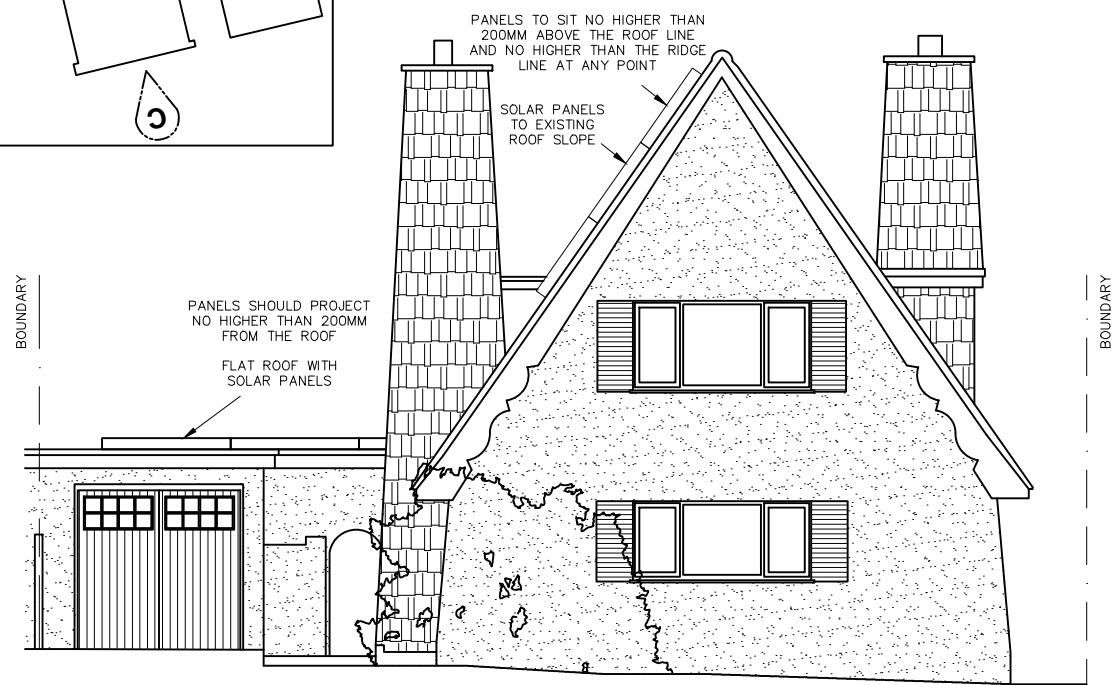

**PROPOSED FRONT ELEVATION (A)  
 FOR SECTION 73**

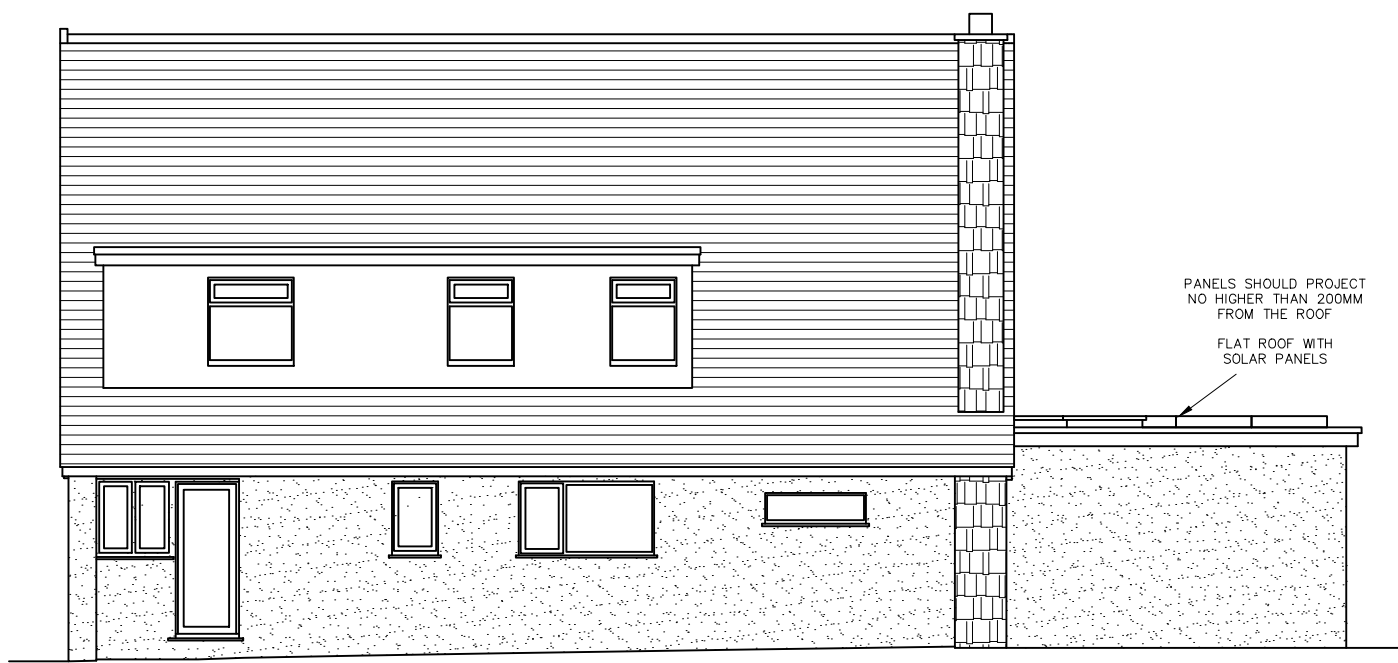

**PROPOSED SIDE ELEVATION (B)  
 FOR SECTION 73**

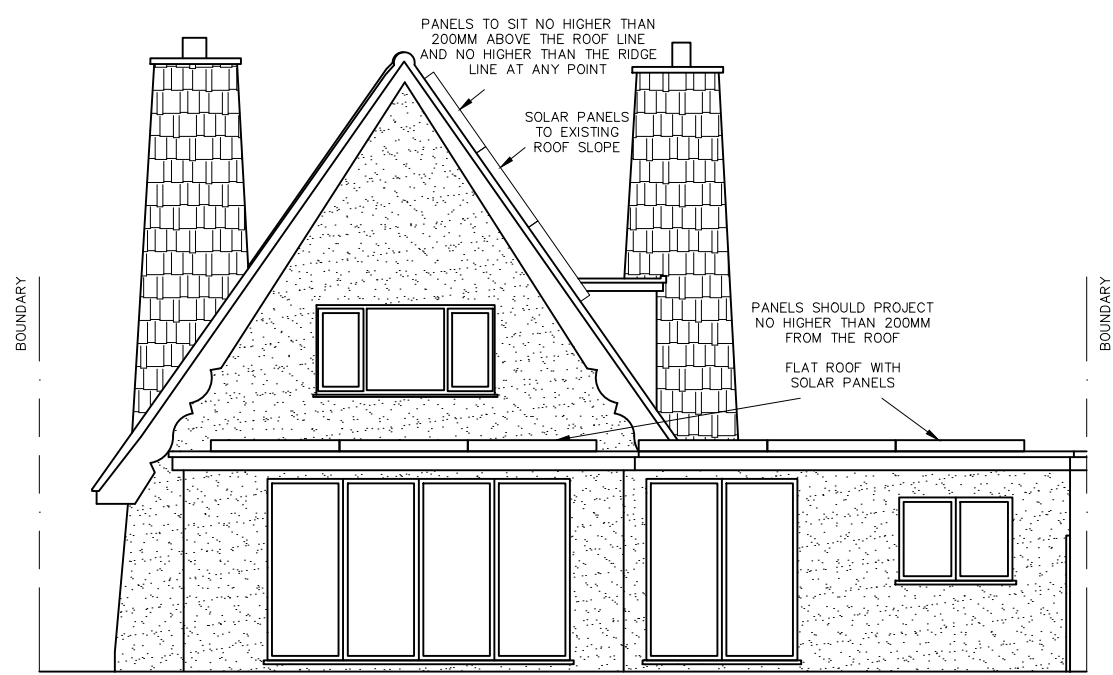

**PROPOSED REAR ELEVATION (C)  
 FOR SECTION 73**



**PROPOSED SIDE ELEVATION (D)  
 FOR SECTION 73**

© copyright

**NATALIE LEIWEY**  
 CHARTERED ARCHITECTS

27 Hillcrest Avenue  
 Edgware  
 Middlesex  
 HA8 8NZ  
 Tel: 0208 238 2420  
 Mob: 07956 924 536  
 E-mail: info@natalieleiwey.co.uk  
 Web: www.natalieleiwey.co.uk

Client:  
**Mr and Mrs Gibb**

Job Title:  
**3 RODNEY GARDENS  
 PINNER  
 HA5 2RS**

Drawing Title:  
**PROPOSED ELEVATIONS**

Scale: 1:100	Sheet size: A3
Date: FEB 26'	
Drawing No: 24-1912-10	Revision: