



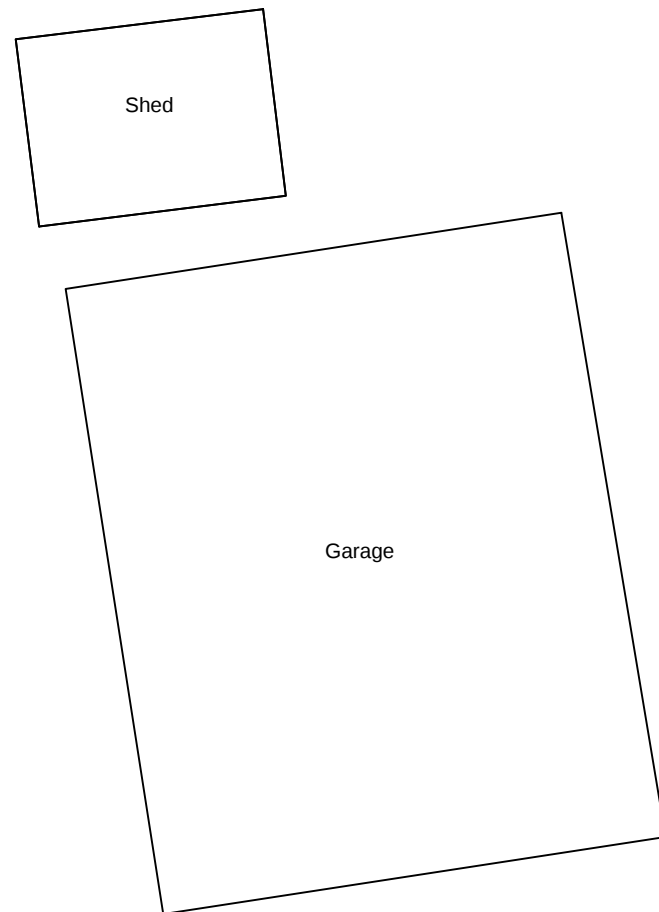

15 17

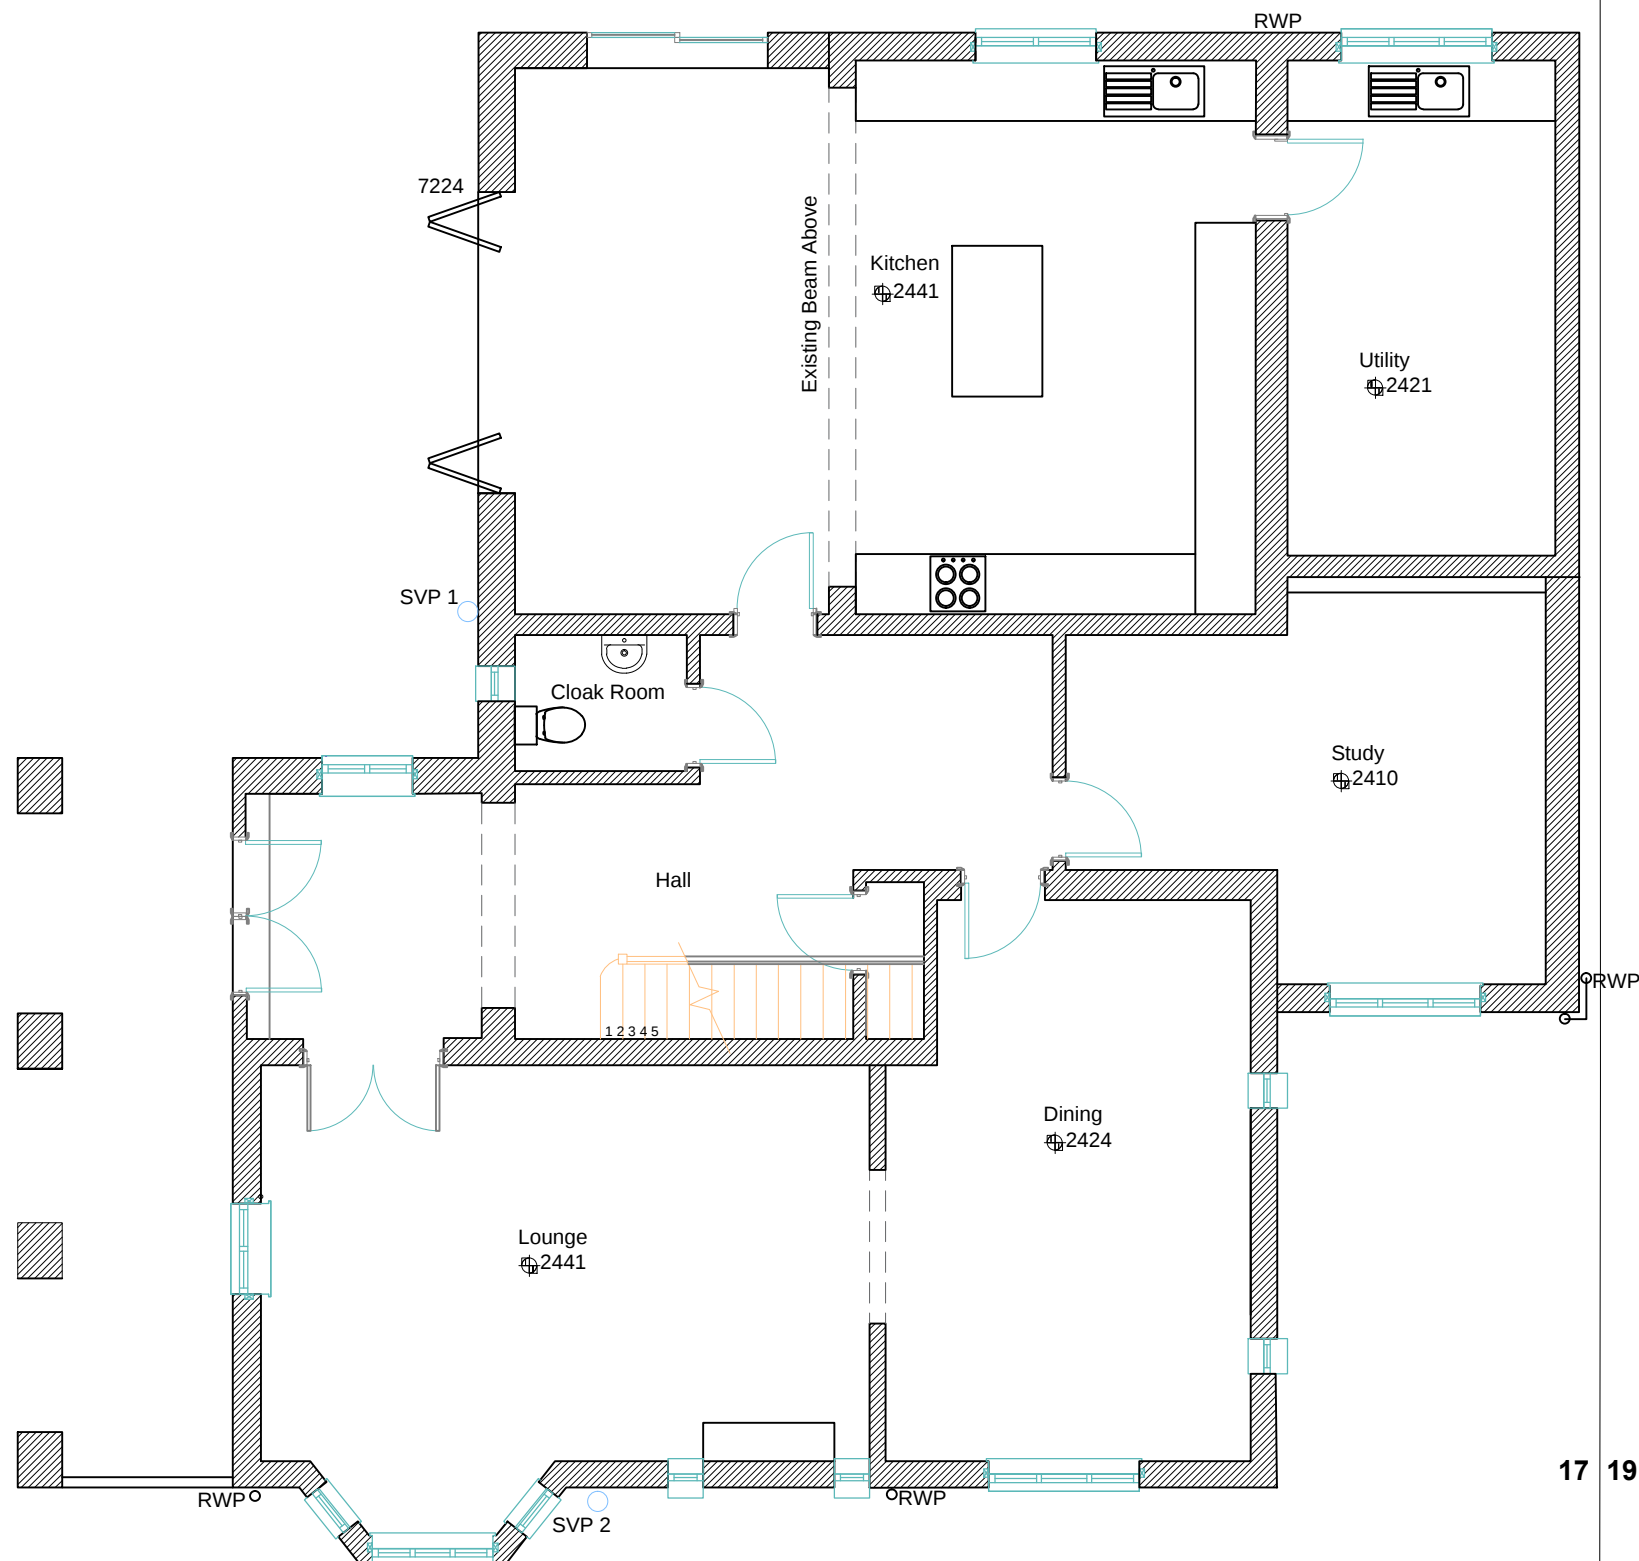

Existing Ground Floor Plan



17 19

SCALE:
1:75@A3

DRG NO :
22006-WOODSIDERD17-702