


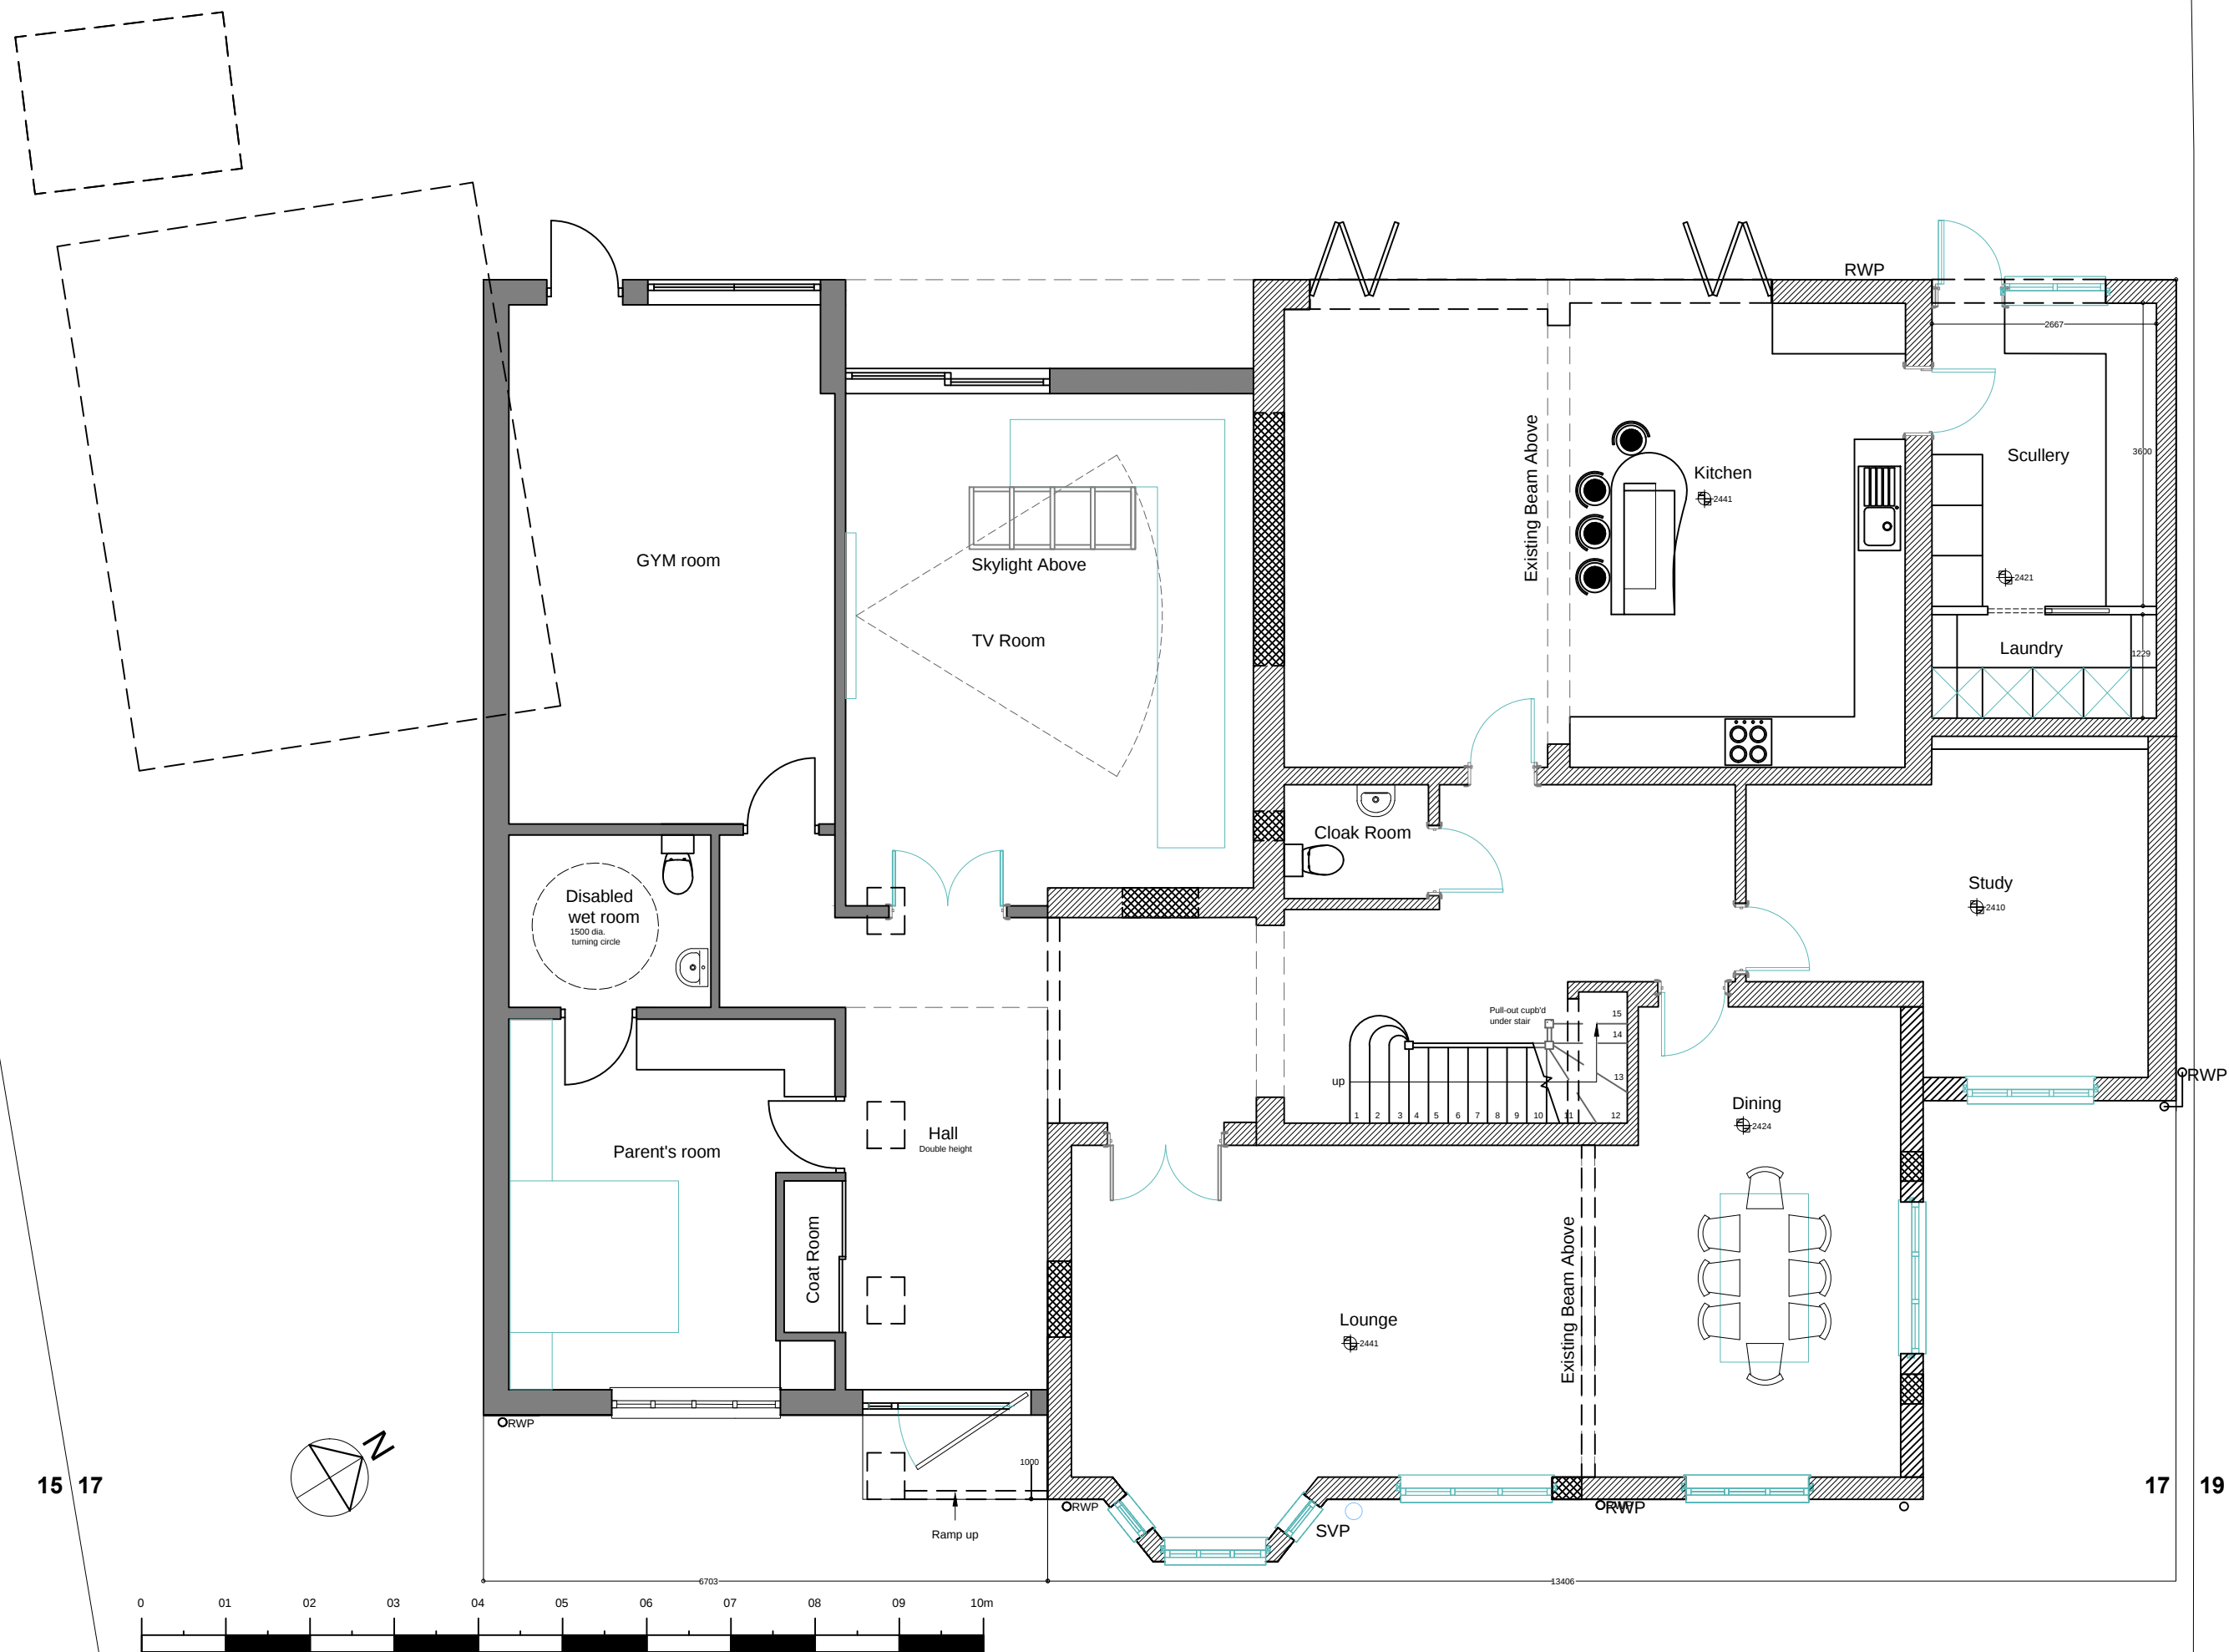

Previously Proposed Ground Floor Plan (AS APPROVED IN Application Ref: 29754/APP/2019/3994)

SCALE:
1:75@A3

DRG NO :
22006-WOODSIDERD17-752