




Scale 1:1250
0 10 20 30 40 50 60 70 80 90 100 m

Location Plan

Mr + Mrs JHEETA
35 SHAKESPEARE AVENUE,
HAYES
MIDDLESEX UB4 0BB
June 2025

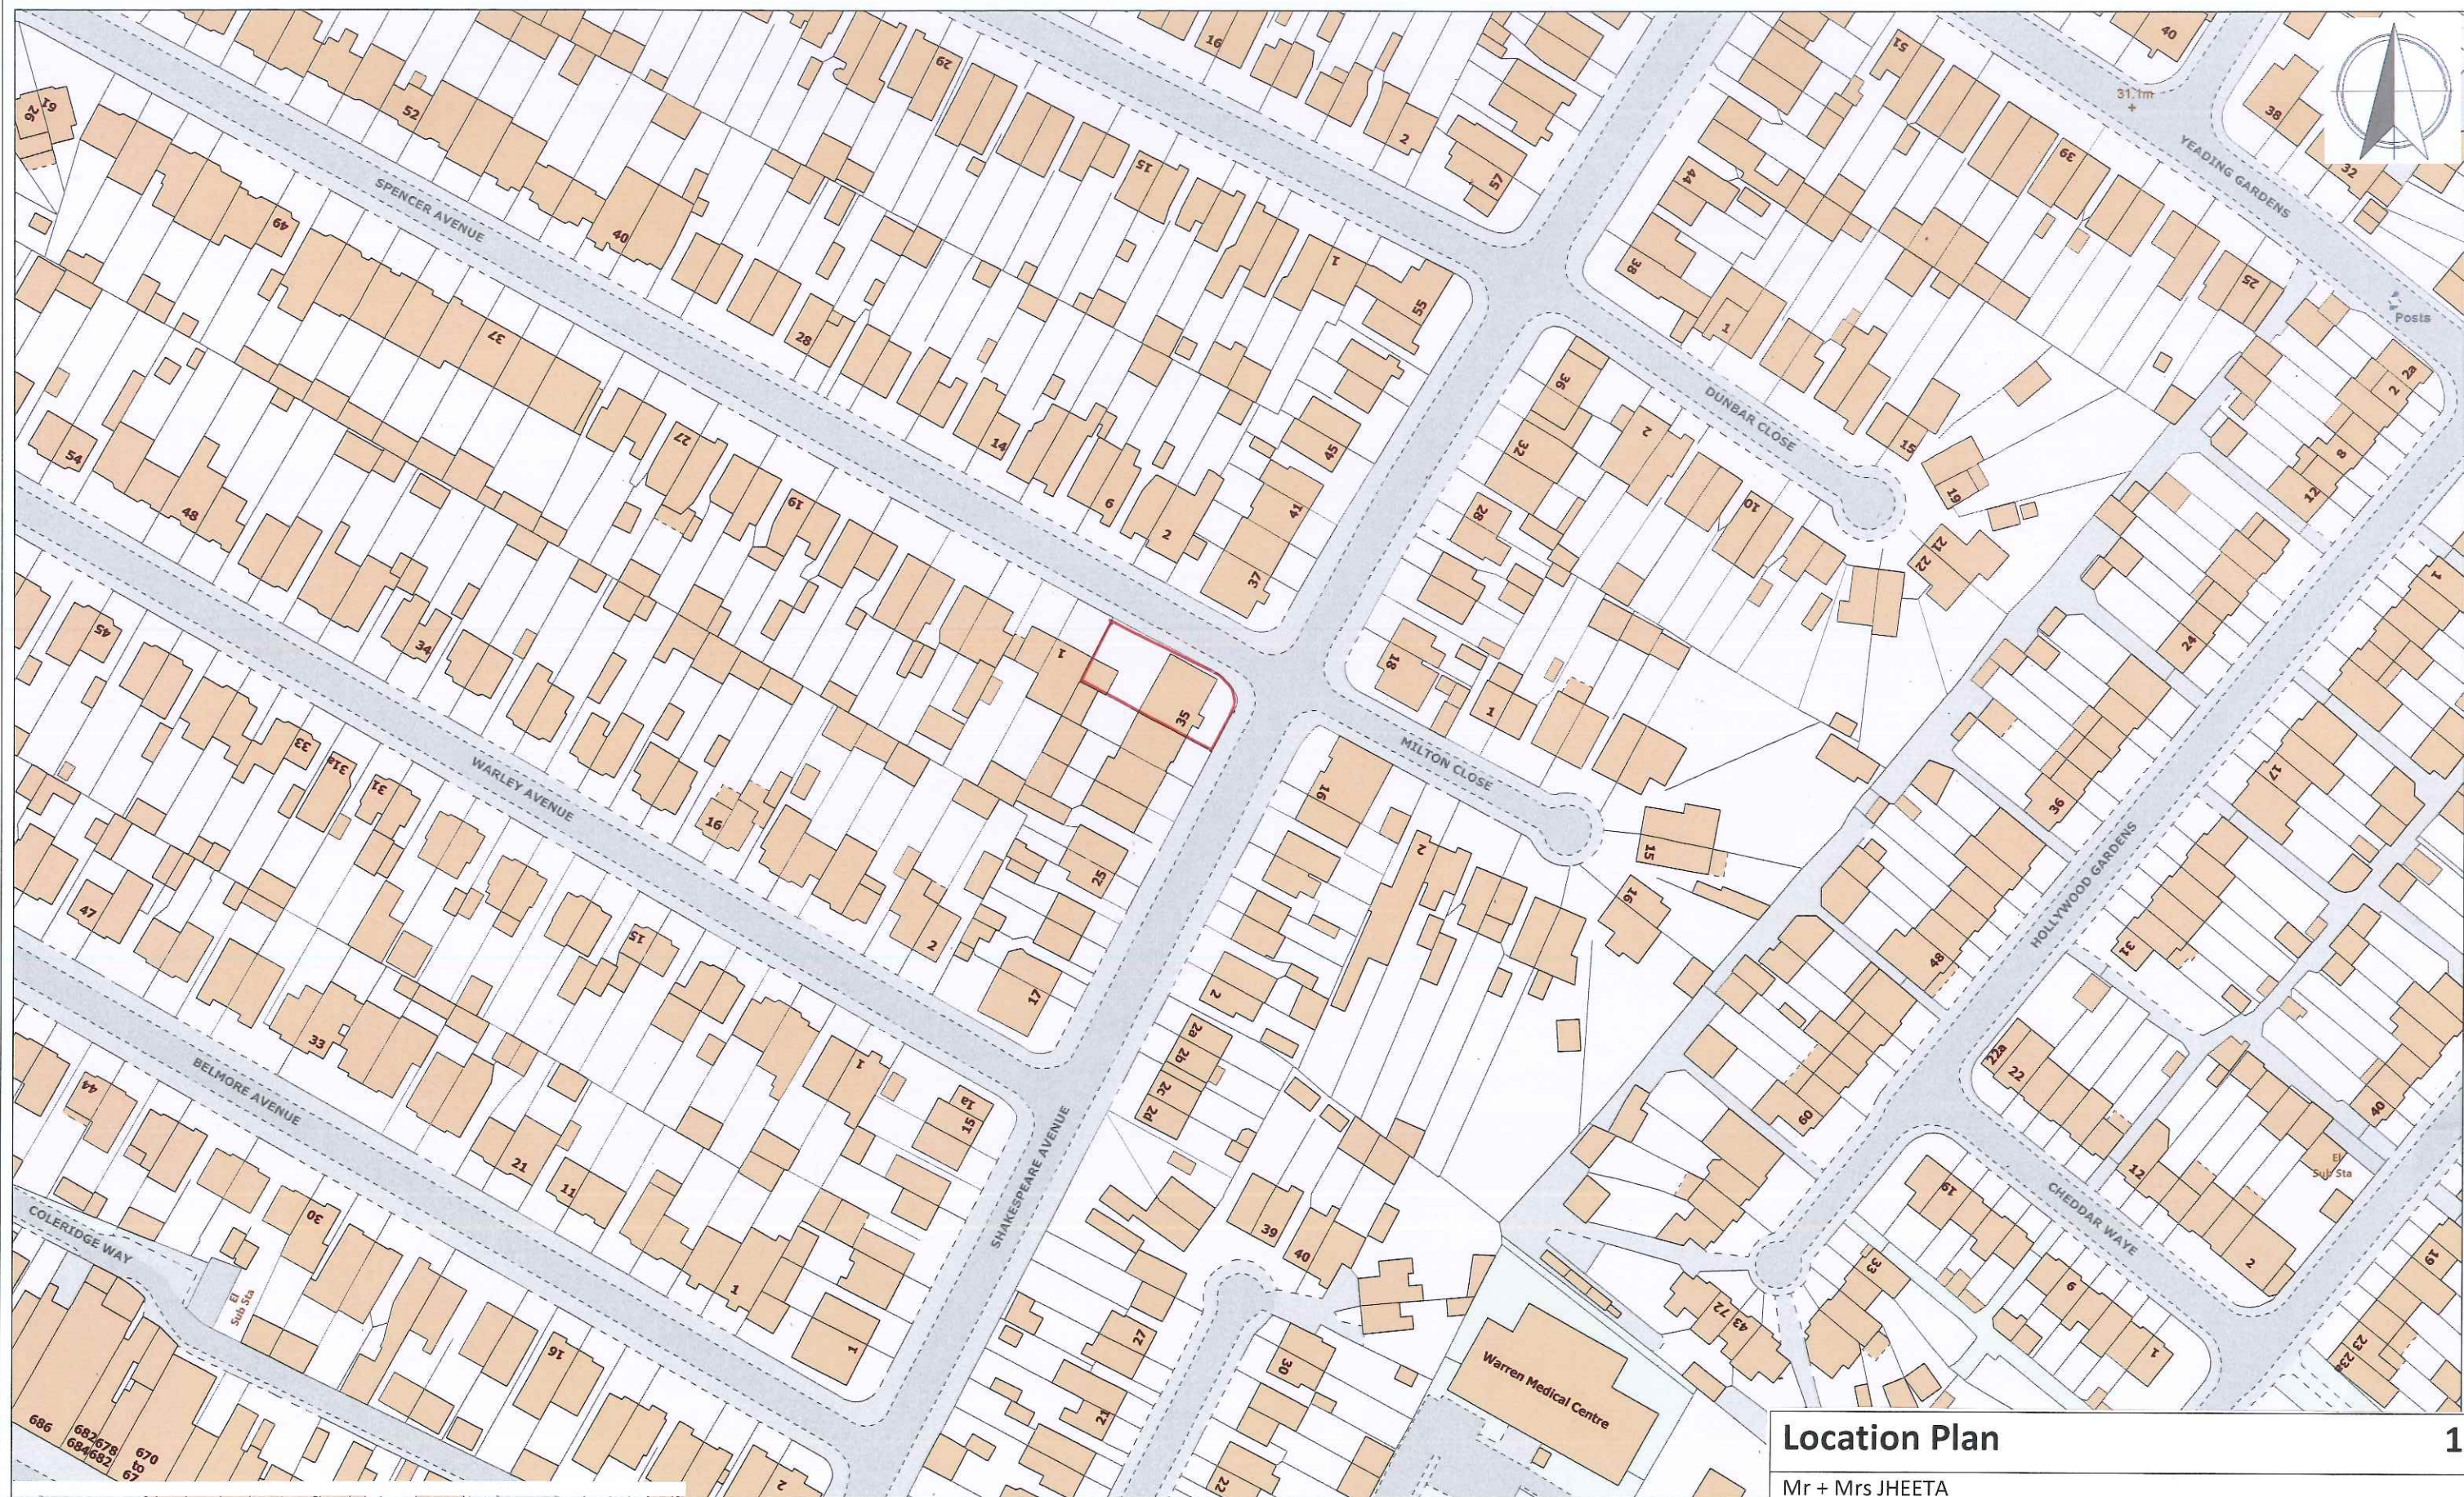

Block Plan

2

Mr + Mrs JHEETA
35 SHAKESPEARE AVENUE,
HAYES
MIDDLESEX UB4 0BB
June 2025

Scale: 1:500


Existing Floor Plan and Elevations

3

Mr + Mrs JHEETA
35 SHAKESPEARE AVENUE,
HAYES
MIDDLESEX UB4 0BB
June 2025

Scale: 1:100


SCALE BAR
0 1 2 3 4 5

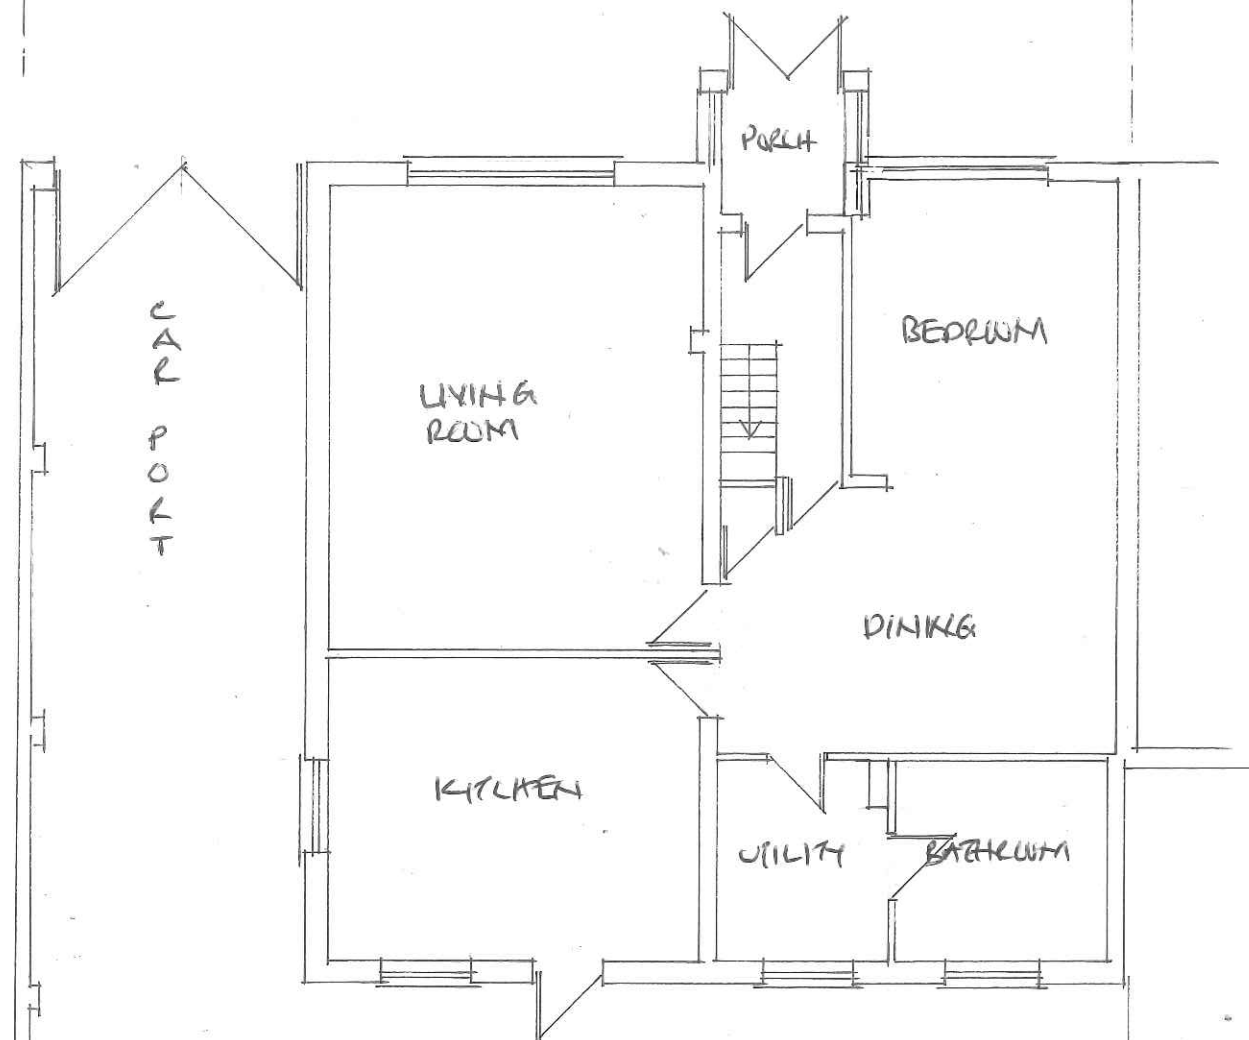

EXISTING GROUND FLOOR PLAN LAYOUT




EXISTING FRONT ELEVATION

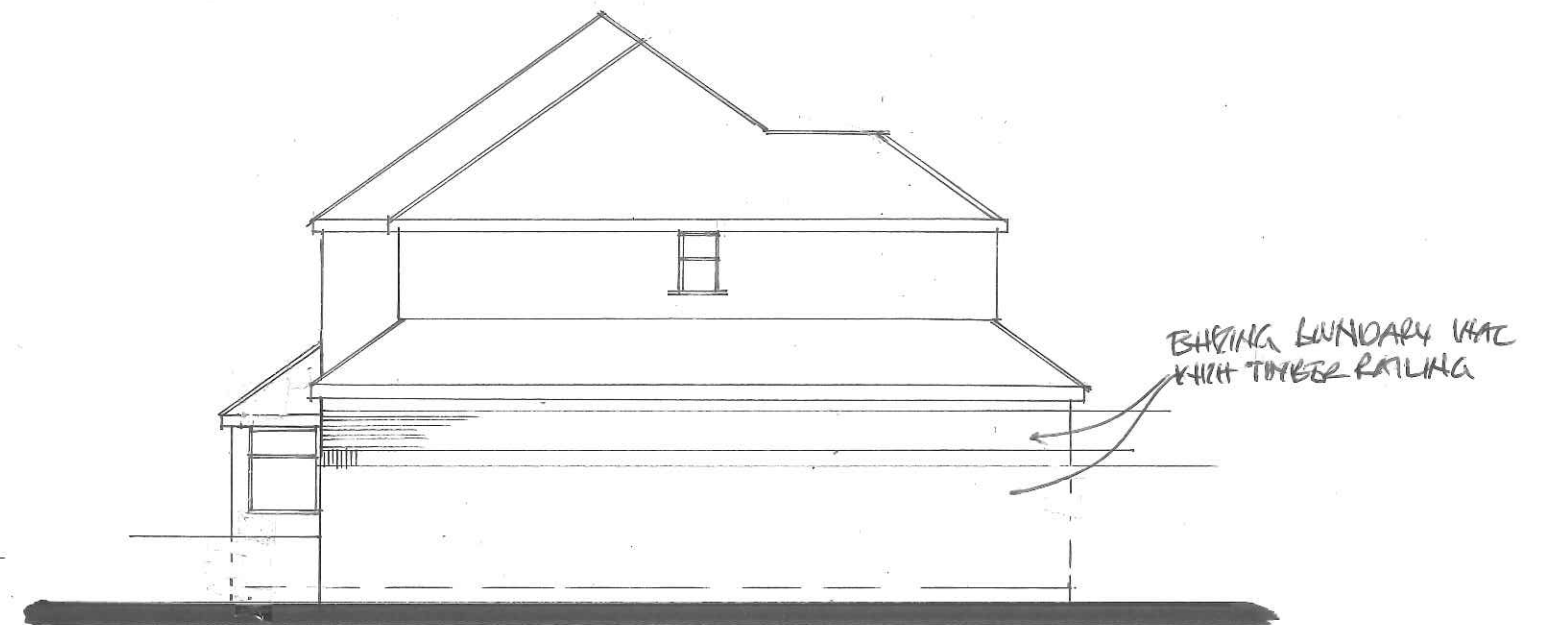

EXISTING SIDE ELEVATION



EXISTING REAR ELEVATION

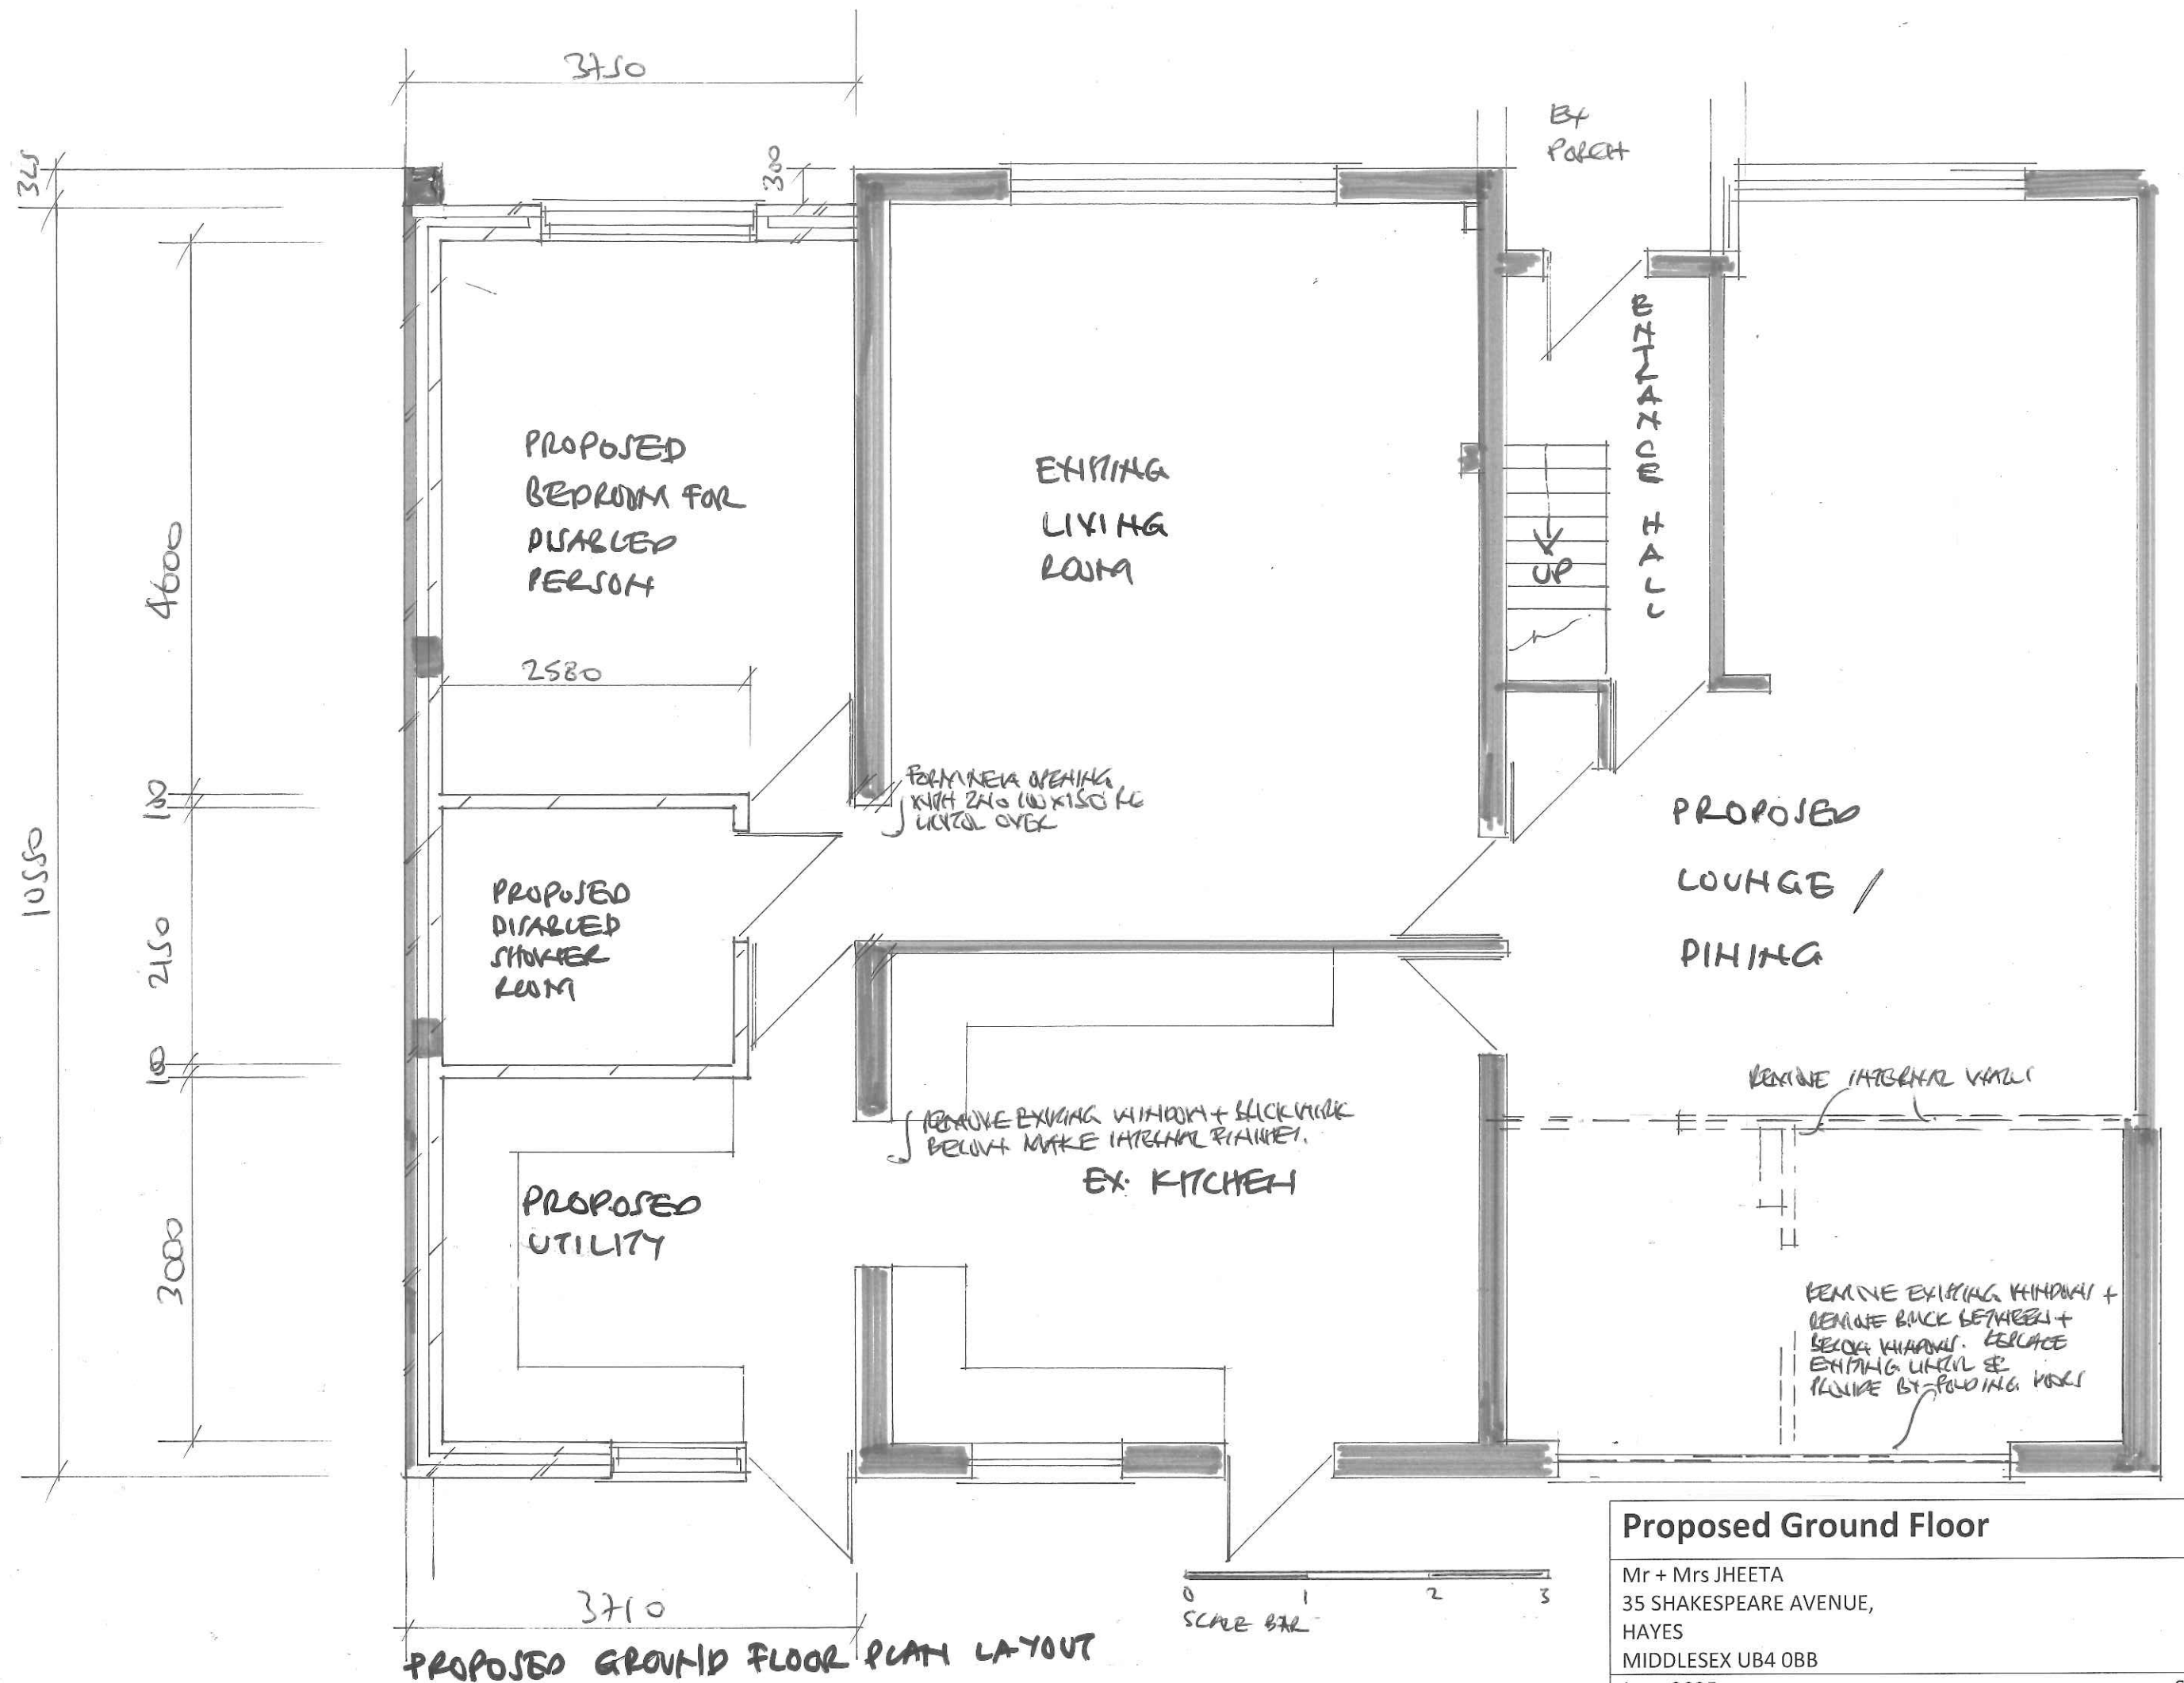


Proposed Ground Floor


4

Mr + Mrs JHEETA
35 SHAKESPEARE AVENUE,
HAYES
MIDDLESEX UB4 0BB
June 2025

Scale: 1:50

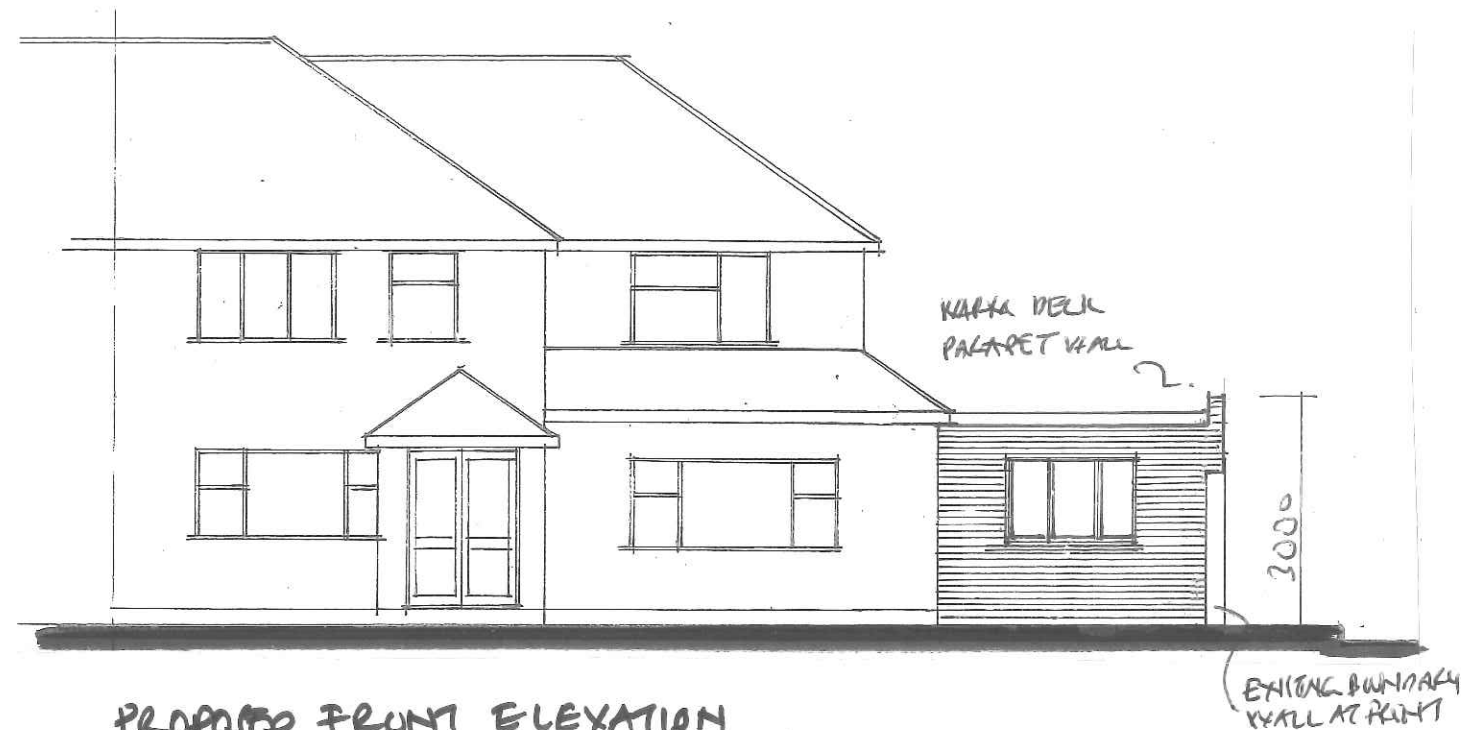

PROPOSED FRONT ELEVATION

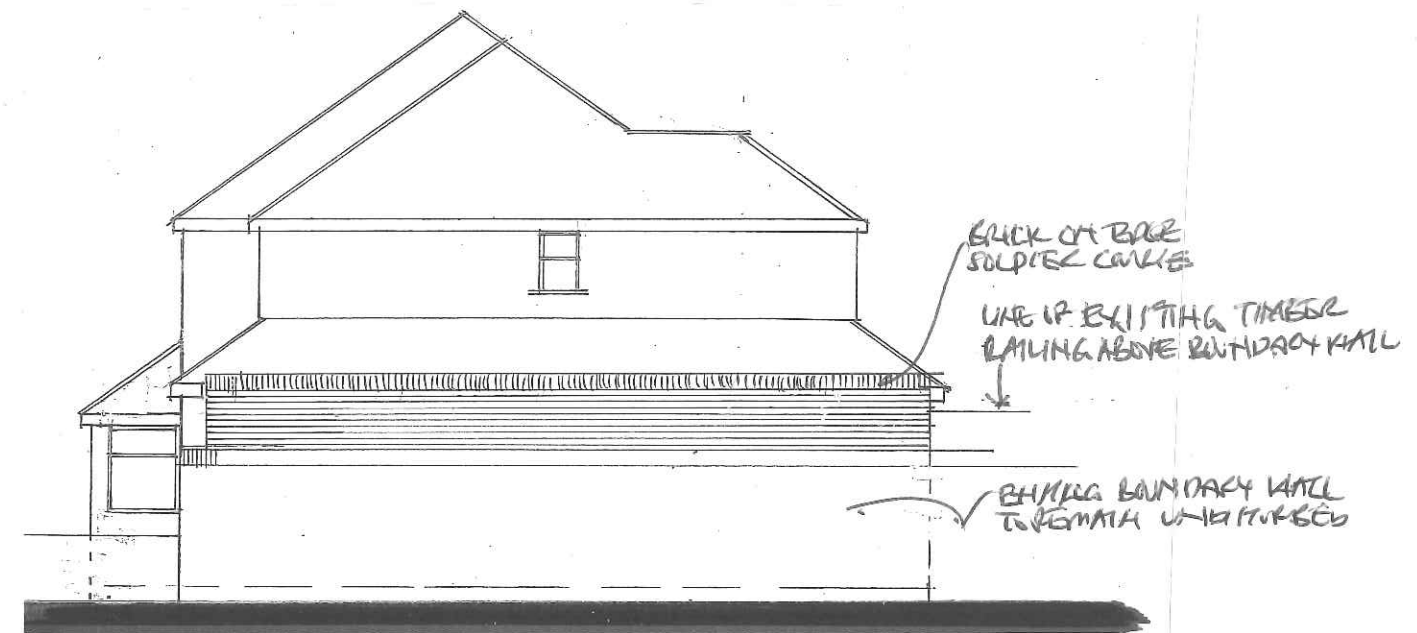

PROPOSED SIDE ELEVATION



PROPOSED REAR ELEVATION

0 1 2 3 4 5
SCALE 60X

Proposed Elevations

5

Mr + Mrs JHEETA
35 SHAKESPEARE AVENUE,
HAYES
MIDDLESEX UB4 0BB
June 2025

Scale: 1:100