





FRONT ELEVATION




REAR ELEVATION

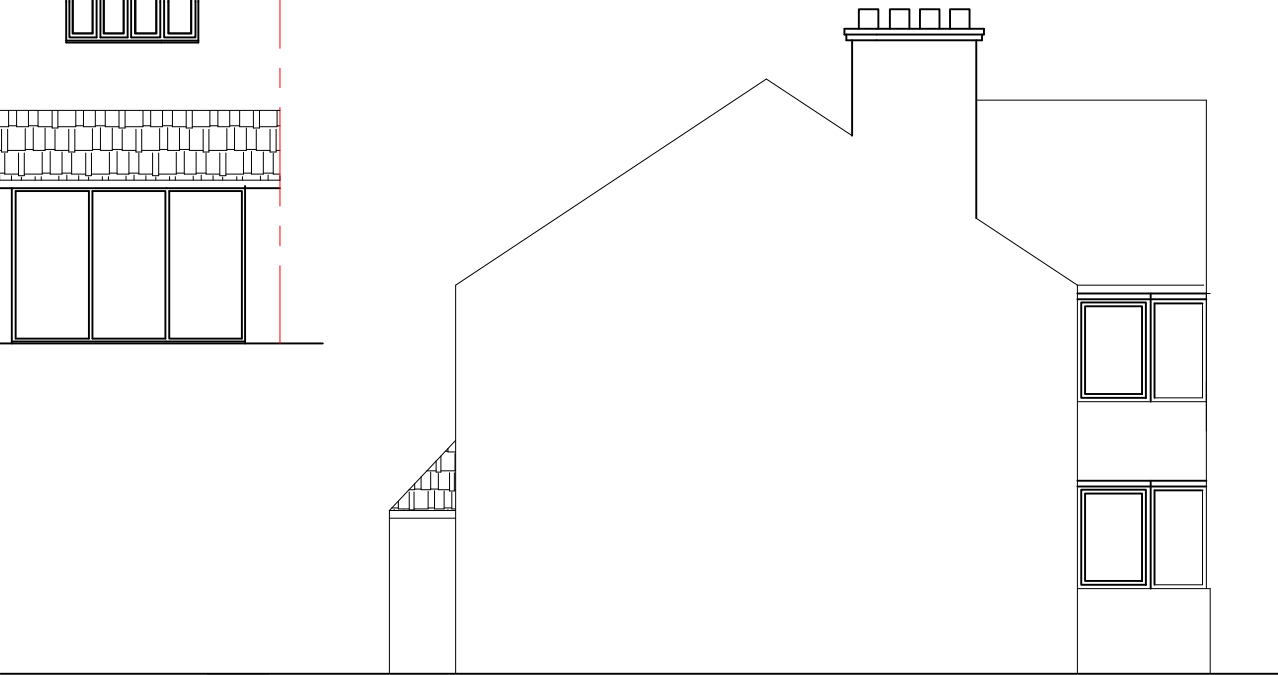


LEFT SIDE ELEVATION

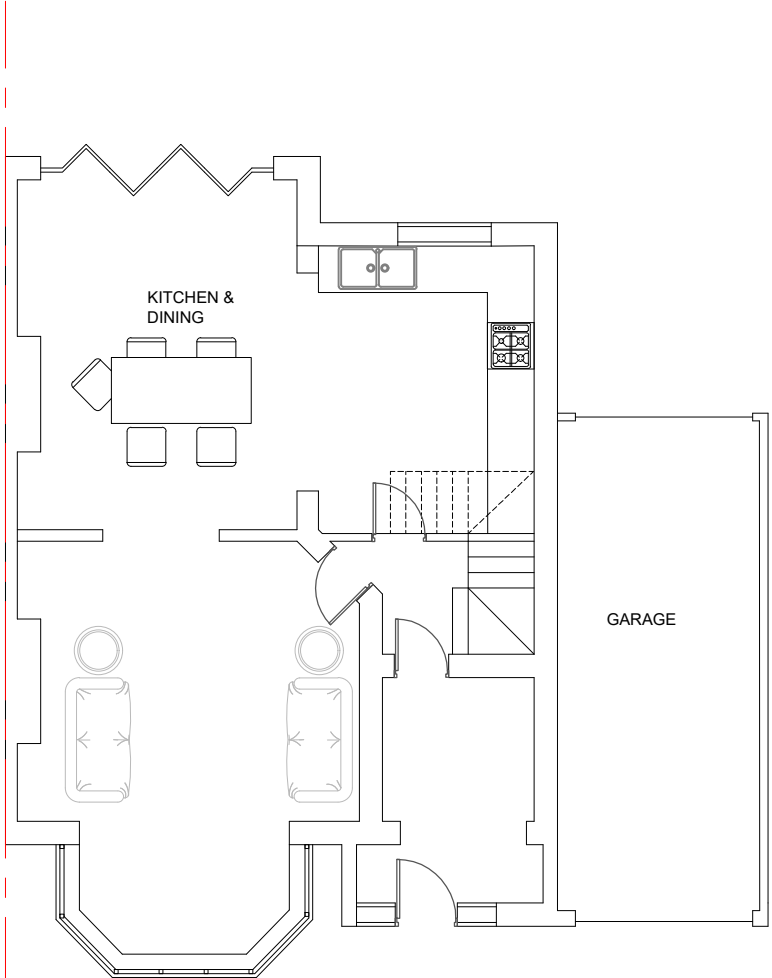

GROUND FLOOR PLAN

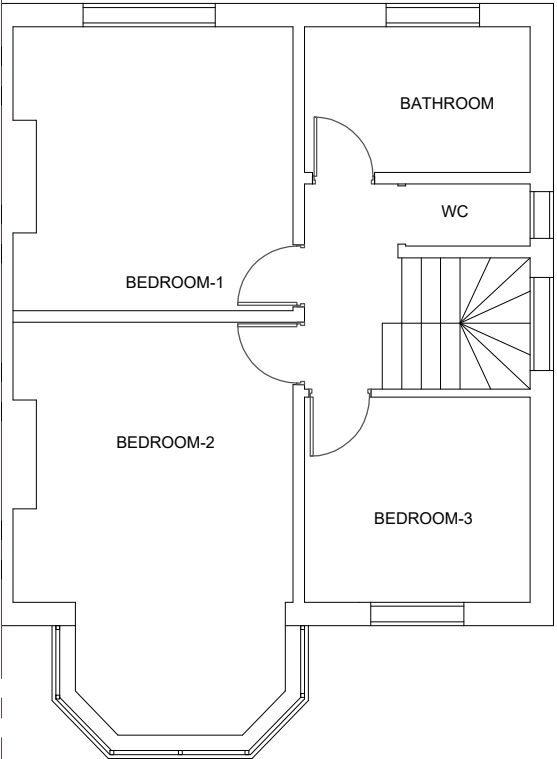

FIRST FLOOR PLAN

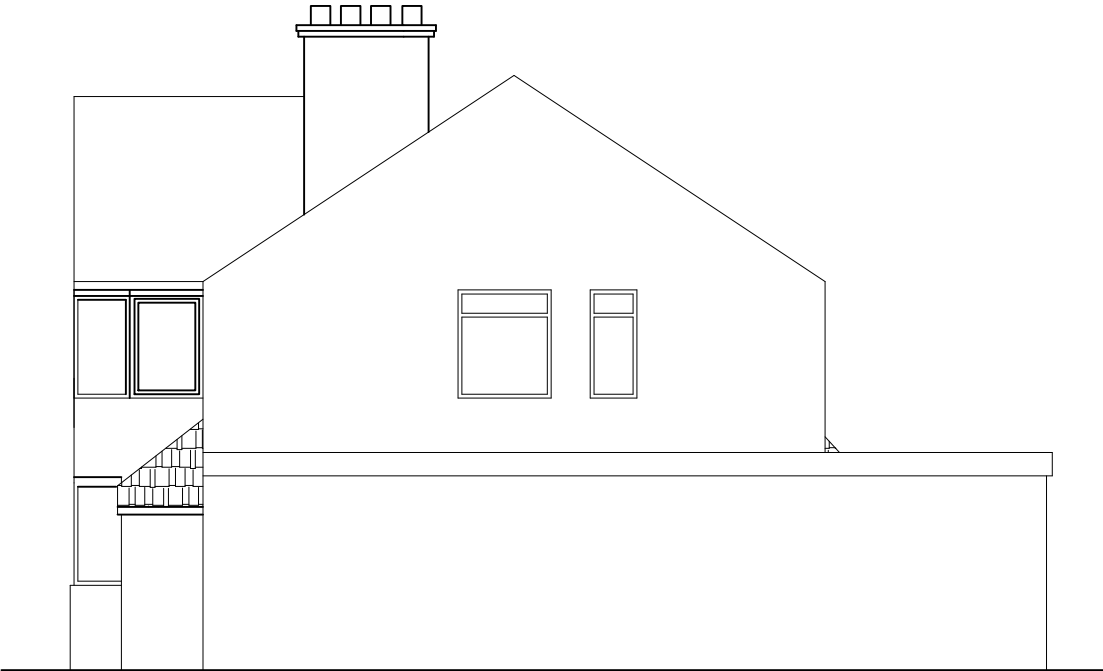

RIGHT SIDE ELEVATION

CLIENT:-	MR. L JHA
Location:-	33 DEANE WAY RUISLIP HA4 8SX

--

GENERAL NOTES

SDMC CONSULTANTS ENGINEERS & DESIGNERS
Redg. Address:-21-27 Albion Road Luton LU2 0DS Email: info@sdmccon.co.uk web: www.sdmccon.co.uk TEL: 01908489148 MOB: 07877013148

PROJECT	33 DEANE WAY
---------	--------------

TITLE: EXISTING FLOOR PLANS	REV 01
DWG NO: 22.269.PL.002	

DWG BY: NS	CHECKED BY: RS
---------------	-------------------

Paper A3	Dimension METRIC
-------------	---------------------

Scale 1:100	Date: 22-05-2023
----------------	---------------------



SDMC CONSULTANTS LTD.