





FRONT ELEVATION




REAR ELEVATION

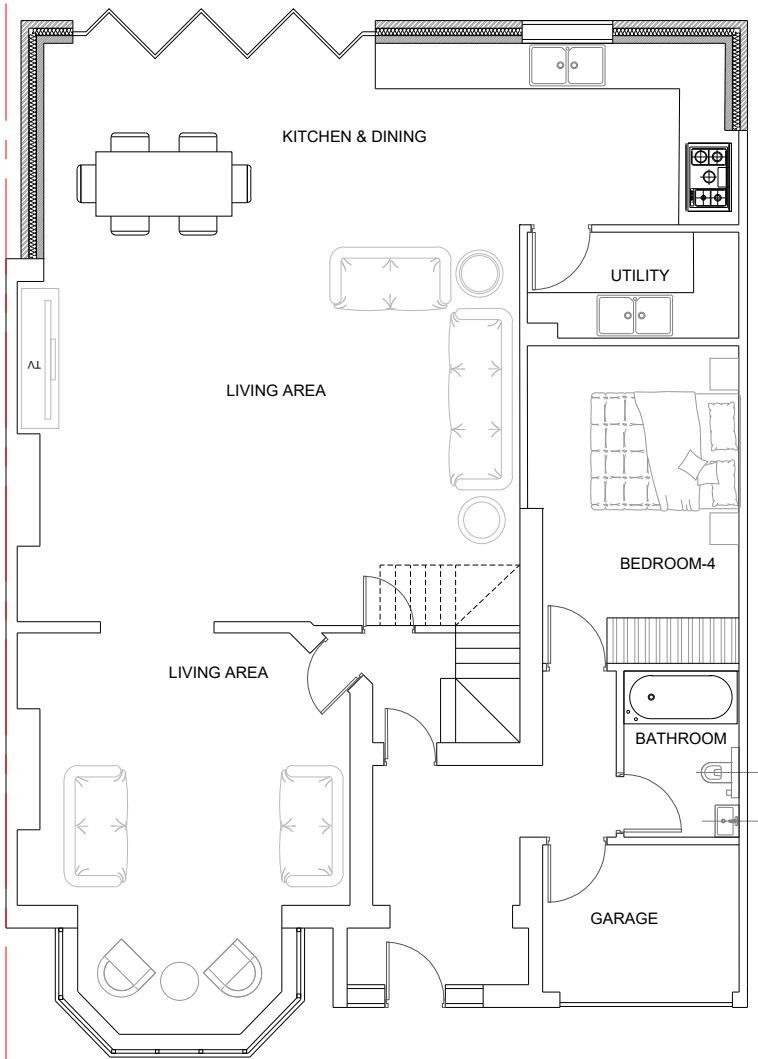

GROUND FLOOR PLAN

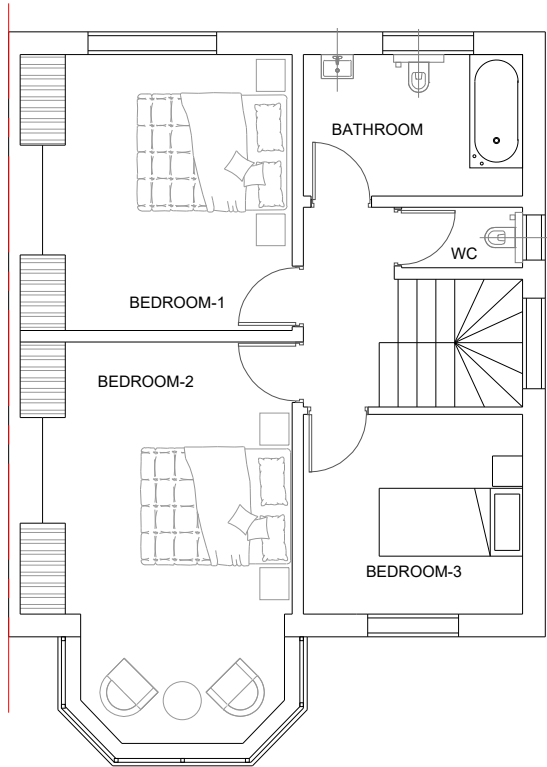

FIRST FLOOR PLAN

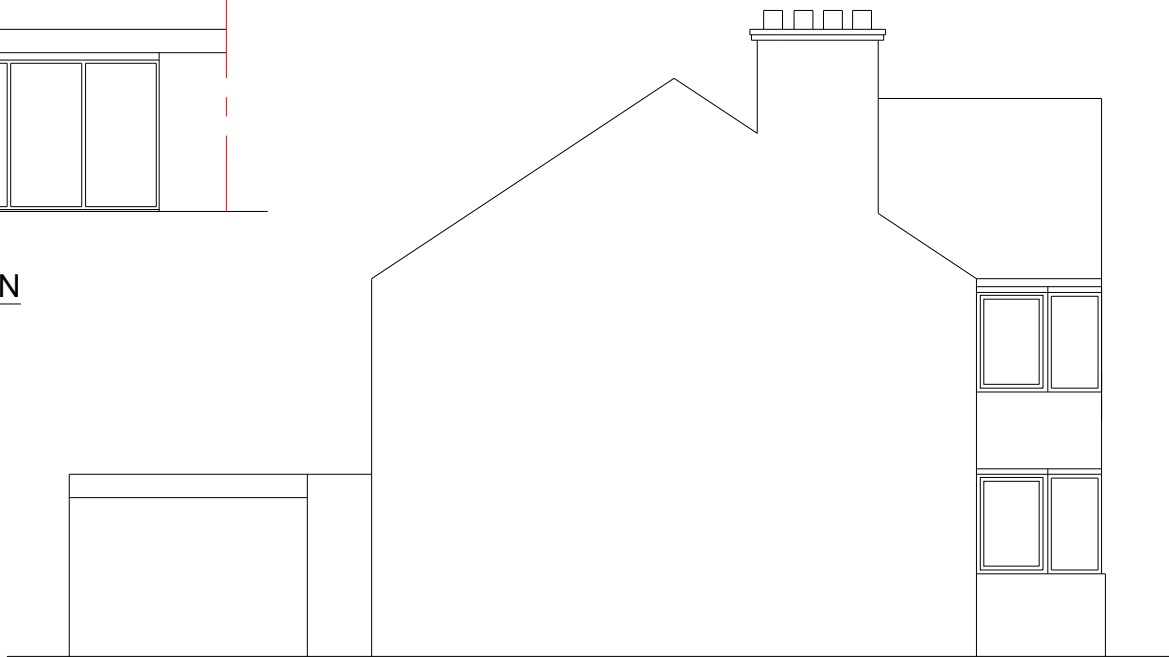

LEFT SIDE ELEVATION



RIGHT SIDE ELEVATION

CLIENT:- MR. L JHA
Location:-
33 DEANE WAY
RUISLIP
HA4 8SX

GENERAL NOTES

SDMC CONSULTANTS
ENGINEERS & DESIGNERS
Redg. Address:-21-27 Albion Road
Luton LU2 0DS
Email: info@sdmcon.co.uk
web: www.sdmcon.co.uk
TEL : 01908489148
MOB : 07877013148

PROJECT
33 DEANE WAY

TITLE: PROPOSED PLANS & ELEVATIONS
DWG NO: 22.269.PL.003
REV 00

DWG BY: NS
CHECKED BY: RS

Paper A3
Dimension MM

Scale 1:100
Date: 06-02-2023



SDMC CONSULTANTS LTD.