



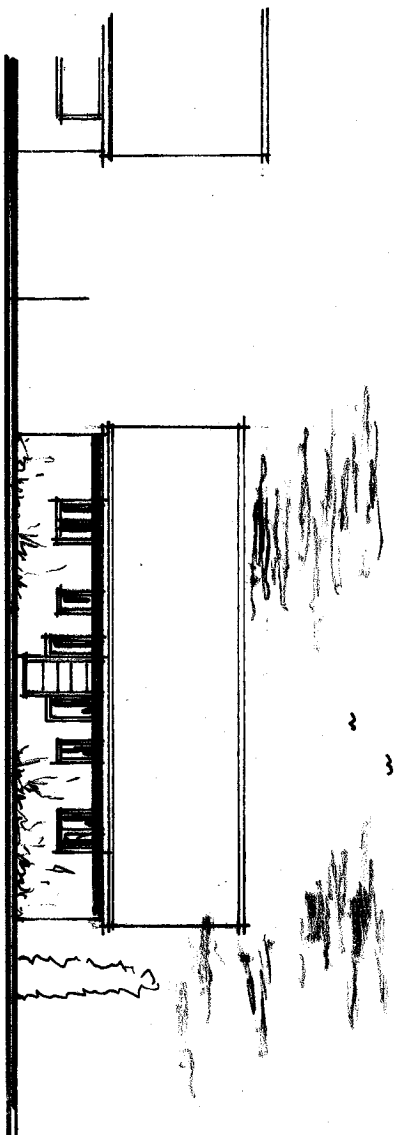


SOUTH WEST

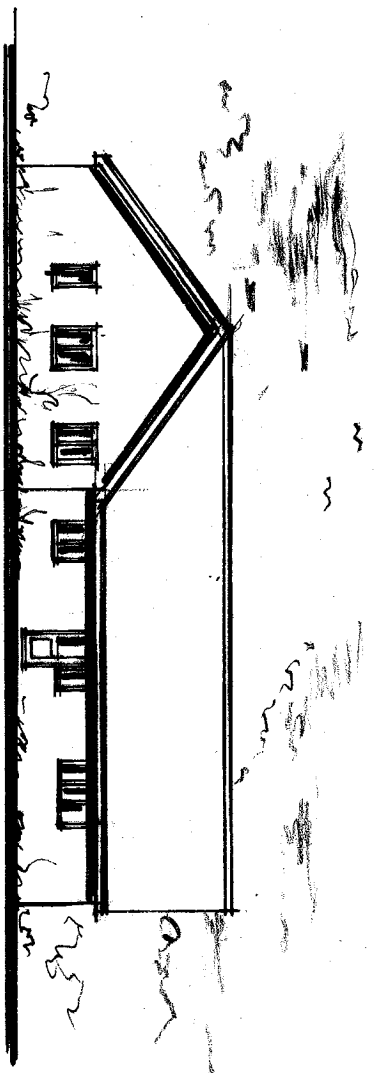

SOUTH EAST




NORTH EAST

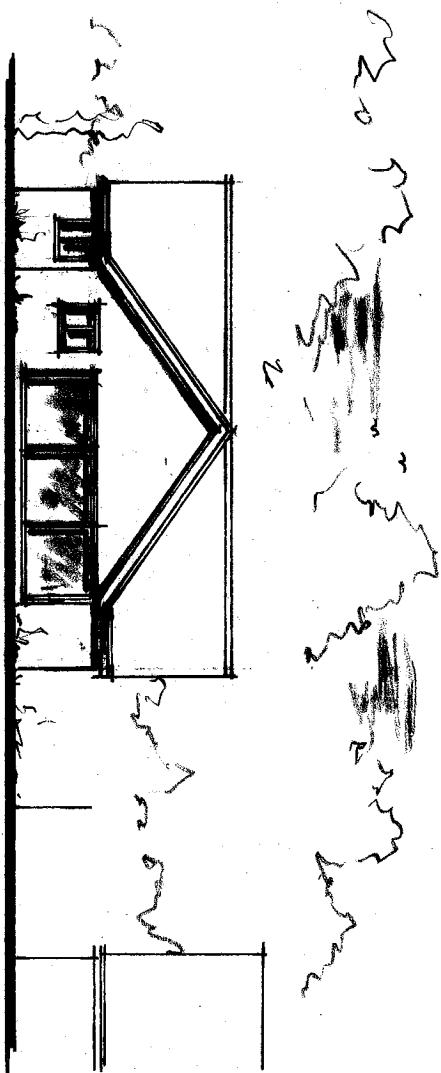


NORTH WEST

OUTLINE OF EXISTING
SHOWN BOTTED

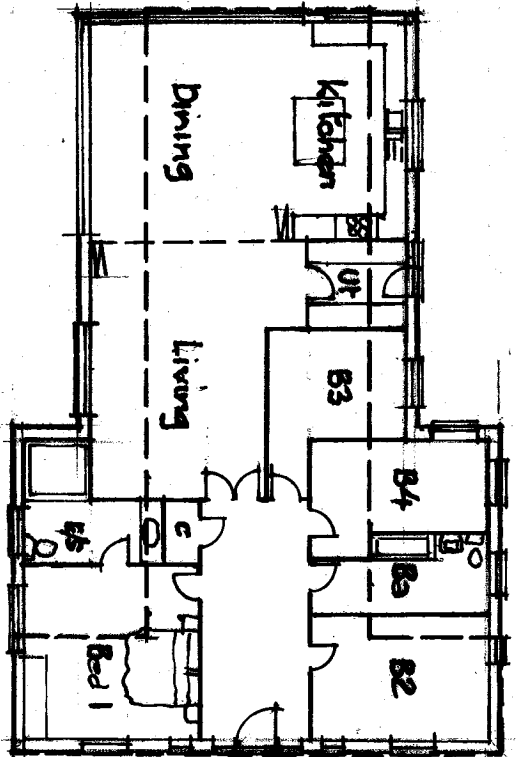

FLOOR PLAN

209 SQ.M 2255 SQ.FEET
EXISTING 141 SQ.M 1520 SQ.FEET
INCREASE 48%

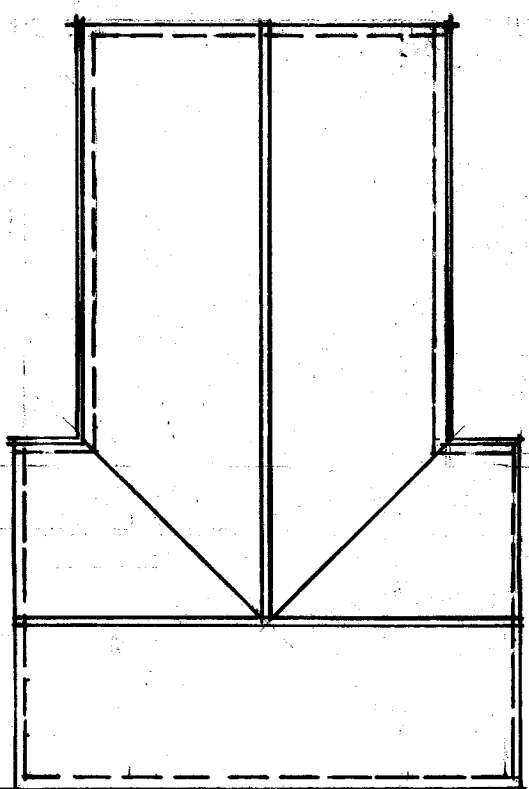

ROOF PLAN

PROPOSED REPLACEMENT DWELLING
WOODLAND VIEW OLD MILL LANE COWLEY

scale 1:200 (A3) 0 2 4 6 8 METRES Feb 25

JEFFREY POWELL ASSOCIATES jeff@jeffreypowell.co.uk 07815 442277 DWG NO 2024/1103/10