






NOTES

1. THIS DRAWING IS TO BE READ IN CONJUNCTION WITH ALL RELEVANT ARCHITECTURAL AND ENGINEERING DWGS

Scale Bar 1:100

 


ARSEN ARCHITECTURE LTD Architectural Designers No 3 Berkeley Square Hemel Hempstead HP2 7QR MOB: 07459127172 EMAIL: arsen_dhil@yahoo.com	REVISION	DESCRIPTION	DATE	PROJECT		DRAWING TITLE			
				Proposed Retrospective Planning for Outbuilding and Rear Conservatory		Existing & Proposed Ground Floor Plan			
				CLIENT		SCALE	1:100	PAPER.SIZE	
				Mr Vallipuram Baskaran		DATE	25.5.26	STATUS	
				21 Lothain Avenue UB4 0EG		JOB.NO.	HASS	DRAWN	
THIS DRAWING IS SUBJECT TO COPYRIGHT DO NOT REPRODUCE THIS DRAWING WITHOUT PRIOR PERMISSION				TEL:	FAX:	EMAIL:	DWG.NO.	PA-02	REVISION

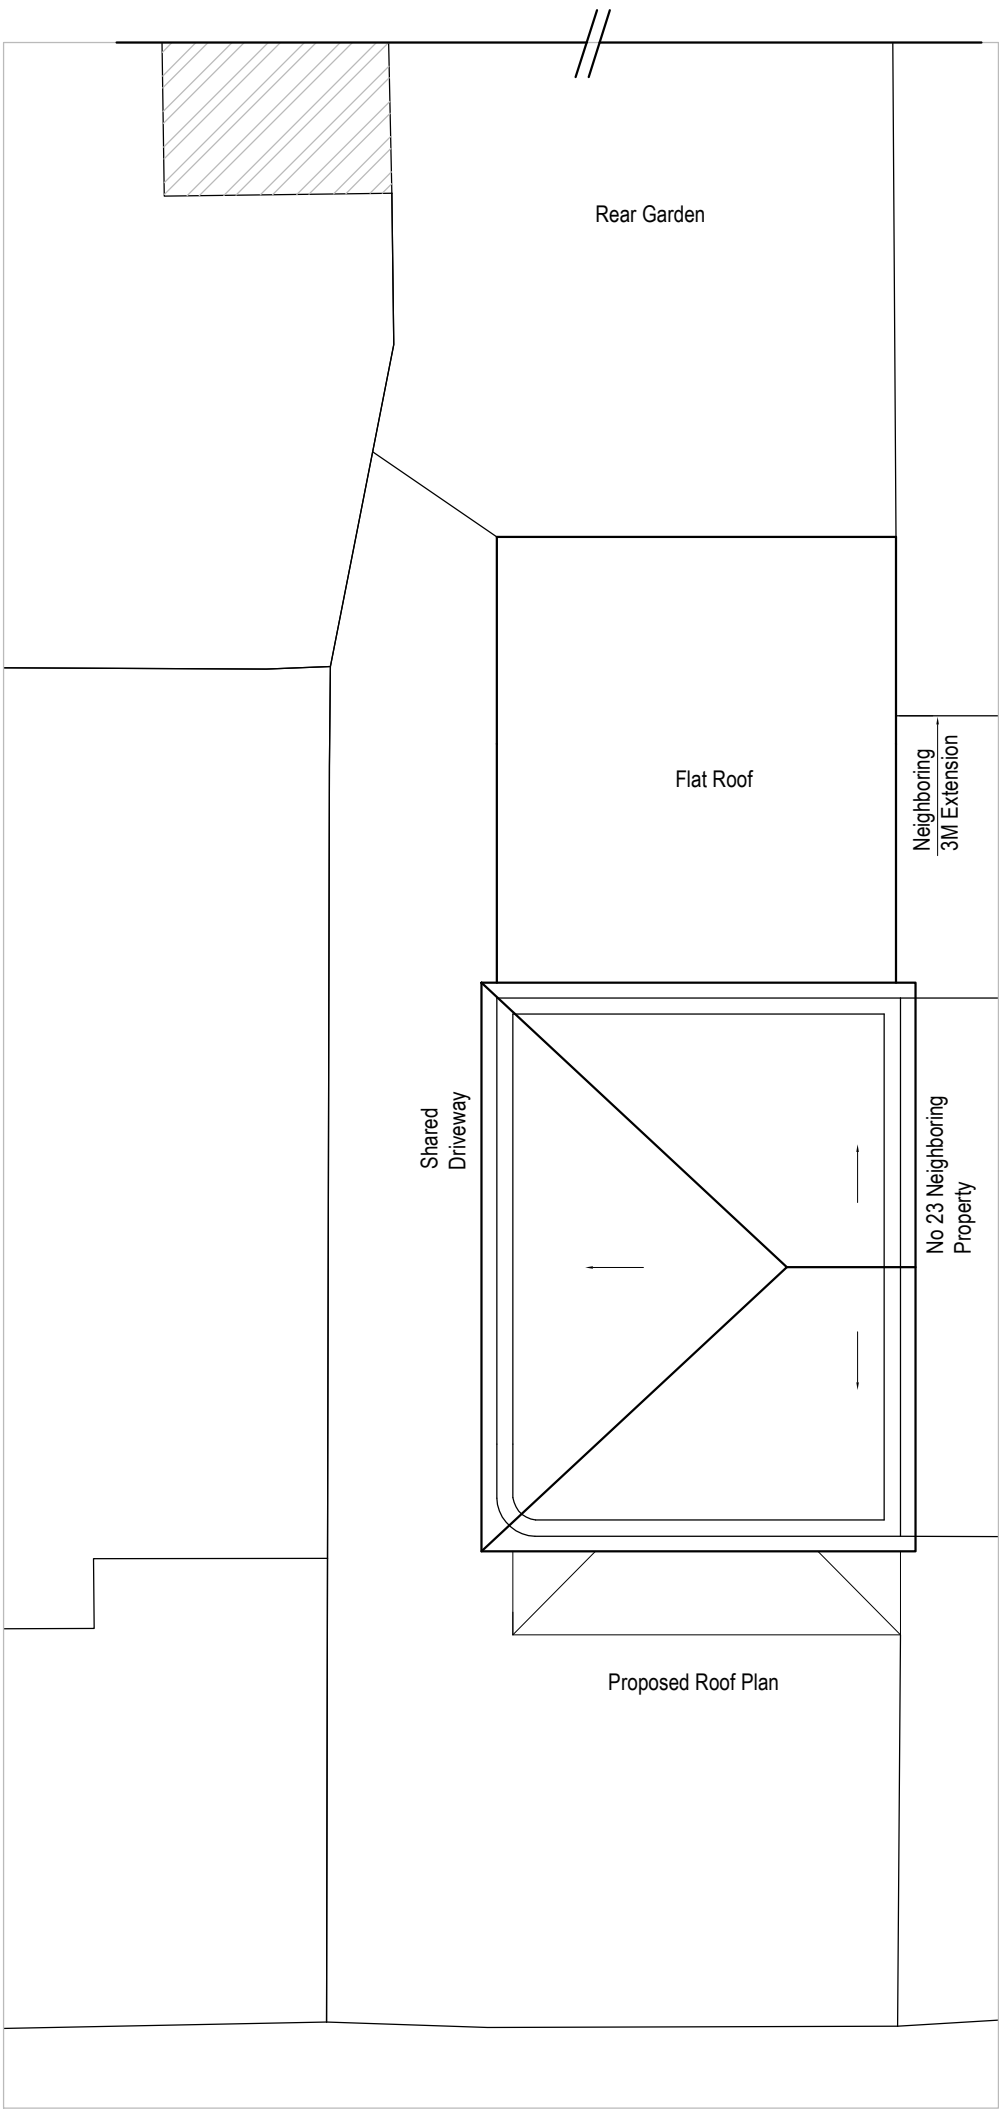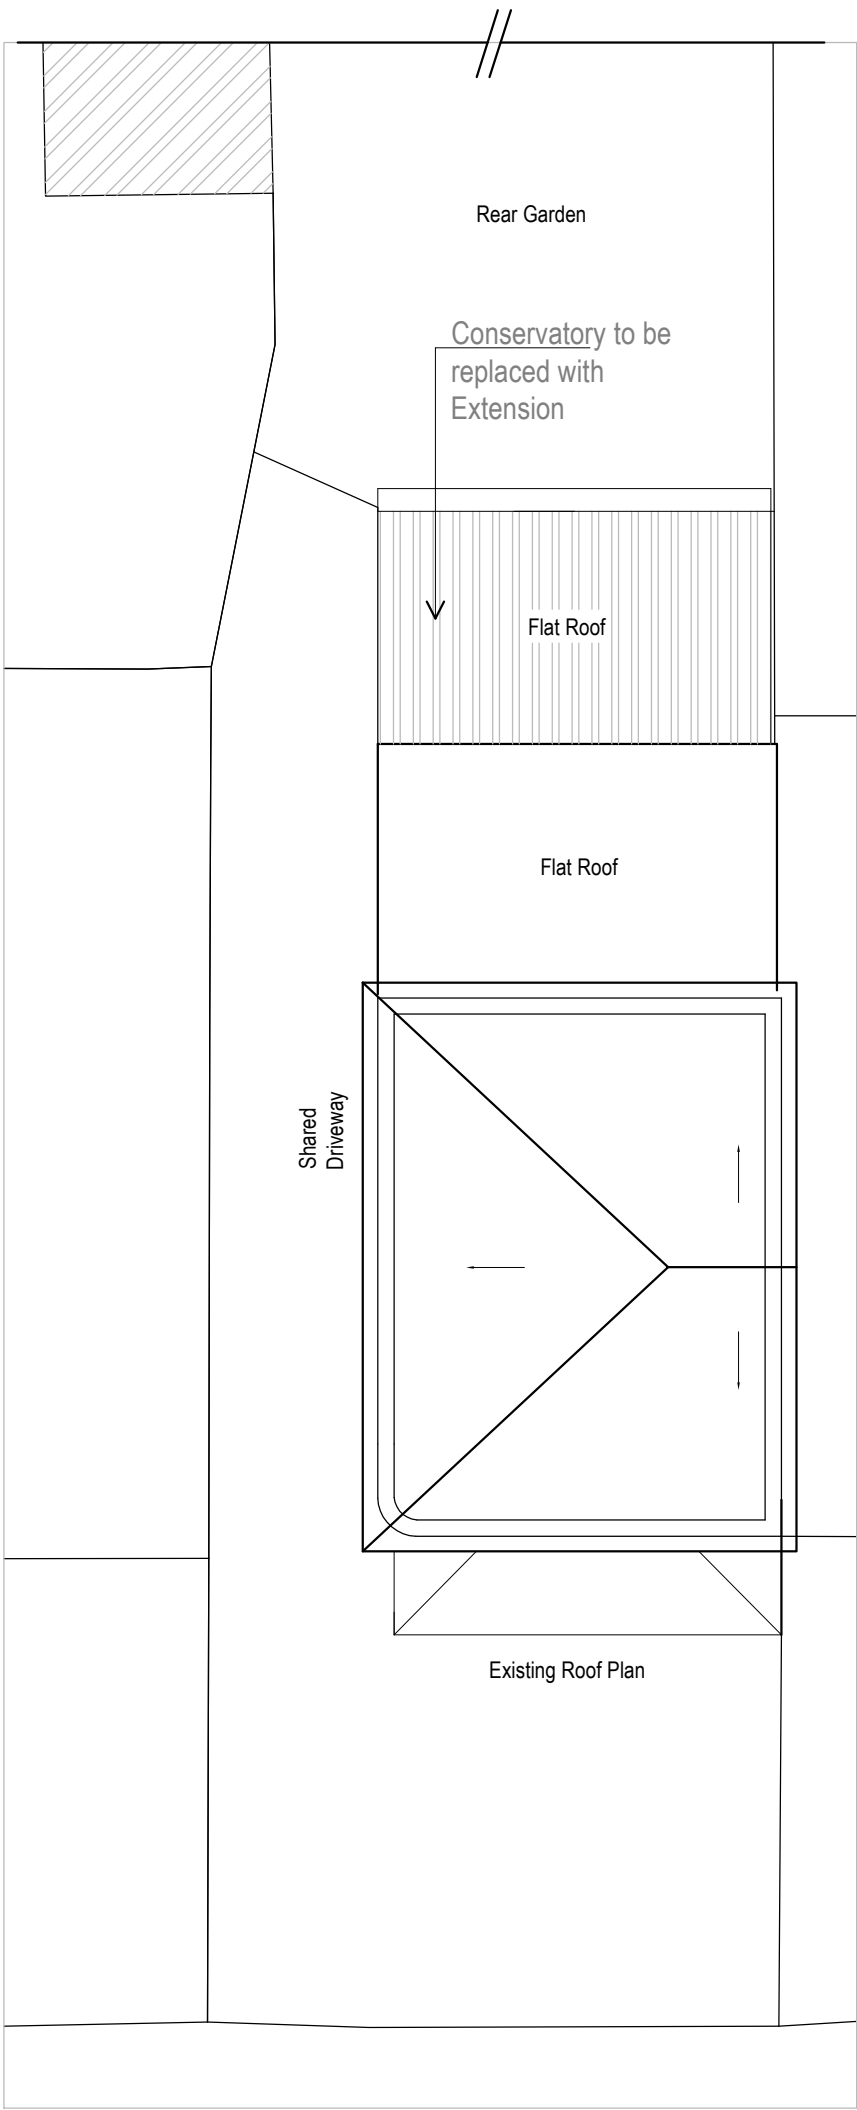




NOTES

1. THIS DRAWING IS TO BE READ IN CONJUNCTION WITH ALL RELEVANT ARCHITECTURAL AND ENGINEERING DWGS


Scale Bar 1:100

 









ARSEN ARCHITECTURE LTD Architectural Designers No 3 Berkeley Square Hemel Hempstead HP2 7QR MOB: 07459127172 EMAIL: arsen_dhil@yahoo.com	REVISION	DESCRIPTION	DATE	PROJECT Proposed Retrospective Planning for Outbuilding and Rear Conservatory 21 Lothain Avenue UB4 0EG		DRAWING TITLE Existing & Proposed Roof Plan			
						SCALE	1:100	PAPER.SIZE	
	THIS DRAWING IS SUBJECT TO COPYRIGHT DO NOT REPRODUCE THIS DRAWING WITHOUT PRIOR PERMISSION			CLIENT Mr Vallipuram Baskaran 21 Lothain Avenue UB4 0EG		DATE	25.5.26	STATUS	
				TEL:	FAX:	JOB.NO.	HASS	DRAWN	
						DWG.NO.	PA-03	REVISION	

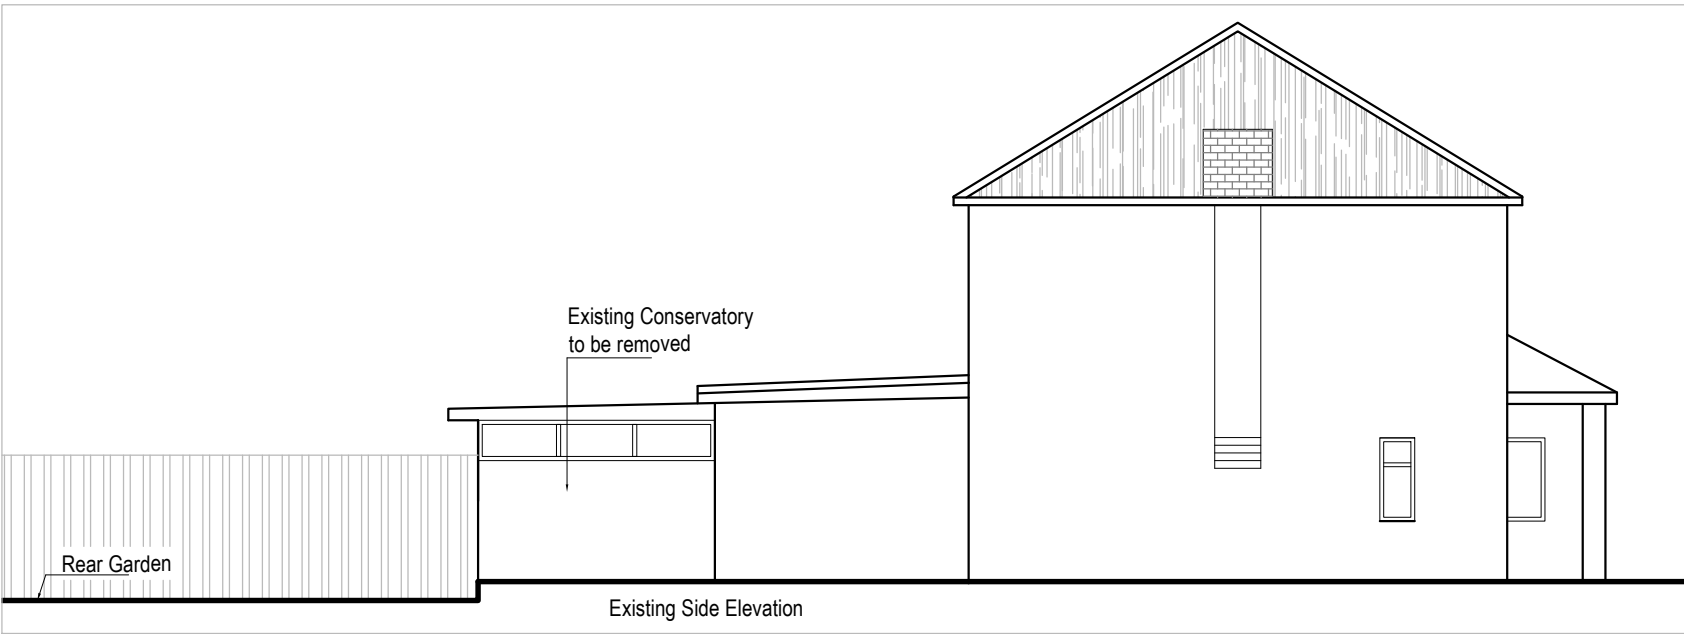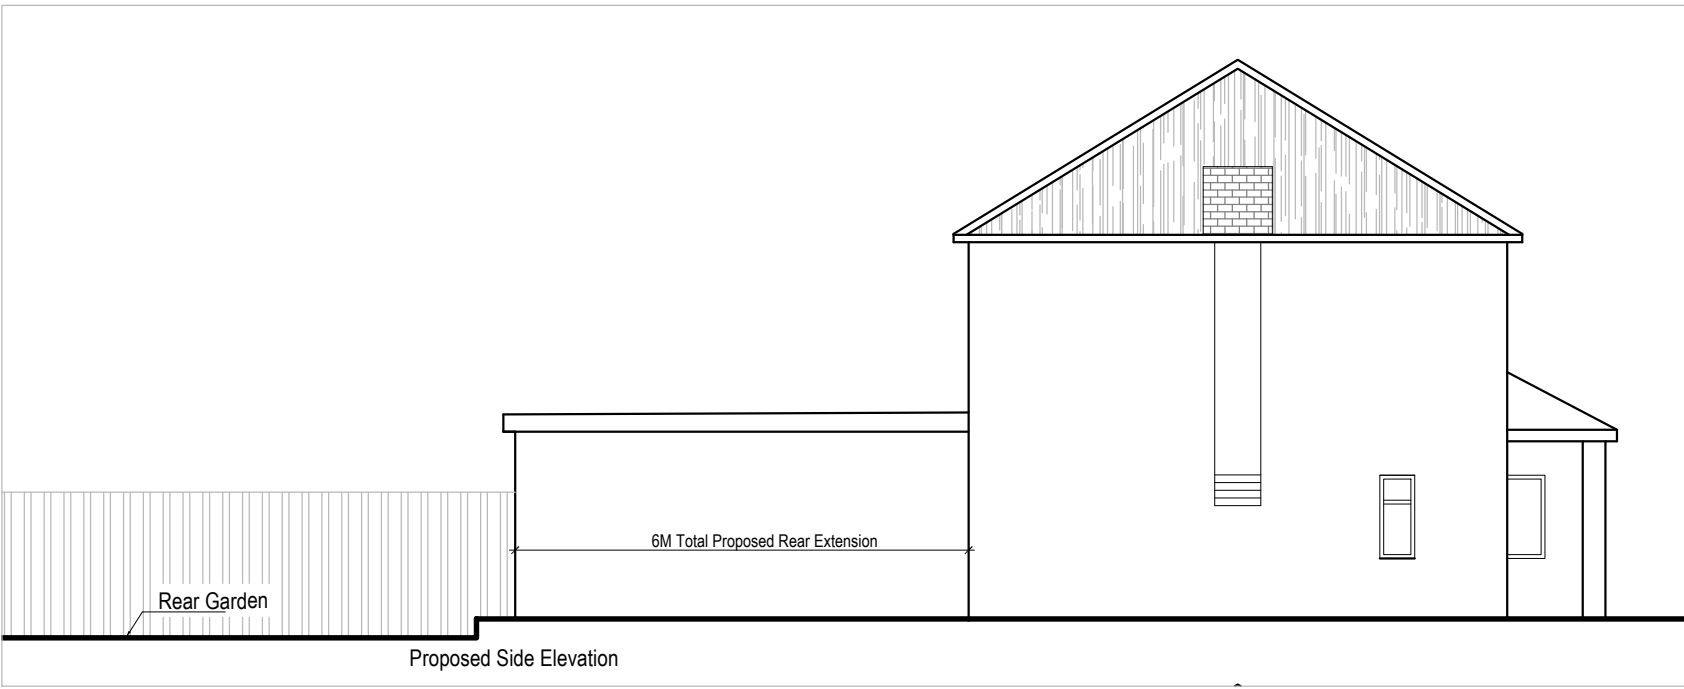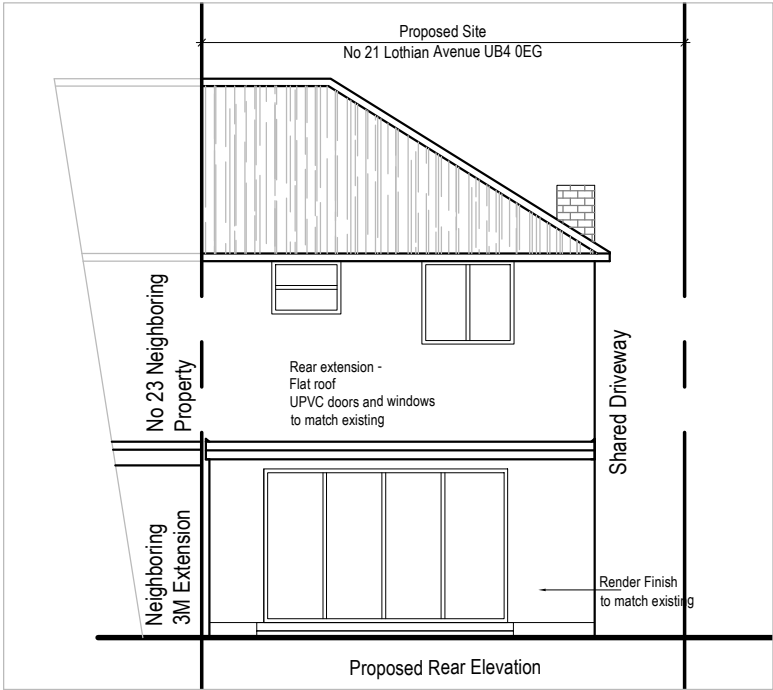


Front View (Unaltered)

 


ARSEN ARCHITECTURE LTD Architectural Designers No 3 Berkeley Square Hemel Hempstead HP2 7QR MOB: 07459127172 EMAIL: arsen_dhil@yahoo.com	NOTES 1. THIS DRAWING IS TO BE READ IN CONJUNCTION WITH ALL RELEVANT ARCHITECTURAL AND ENGINEERING DWGS	REVISION	DESCRIPTION	DATE	PROJECT	Existing & Proposed Side Elevation Existing & Proposed Rear Elevation			
					Proposed Retrospective Planning for Outbuilding and Rear Conservatory 21 Lothain Avenue UB4 0EG				
					CLIENT Mr Vallipuram Baskaran 21 Lothain Avenue UB4 0EG	SCALE	1:100	PAPER SIZE	A3
						DATE	25.5.26	STATUS	PA
				TEL: FAX: EMAIL:	JOB.NO.	HASS	DRAWN	SA	
THIS DRAWING IS SUBJECT TO COPYRIGHT DO NOT REPRODUCE THIS DRAWING WITHOUT PRIOR PERMISSION					DWG.NO.	PA-04	REVISION		

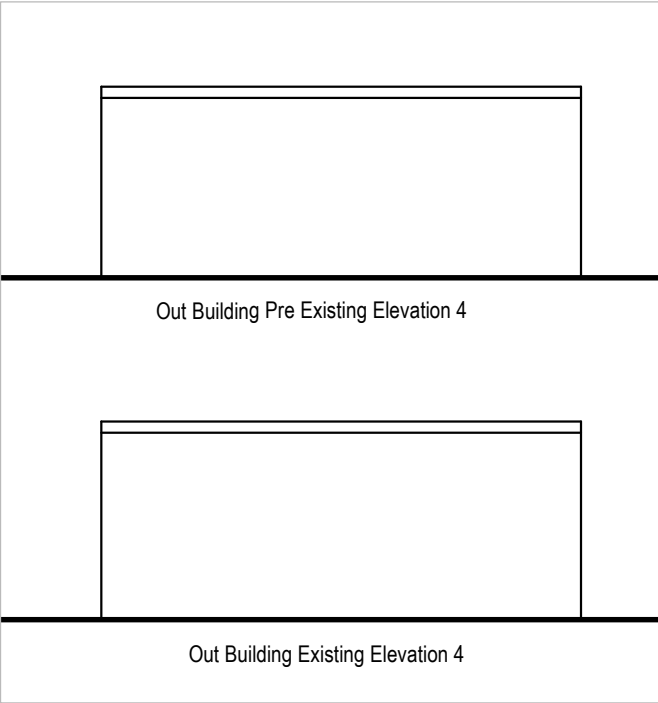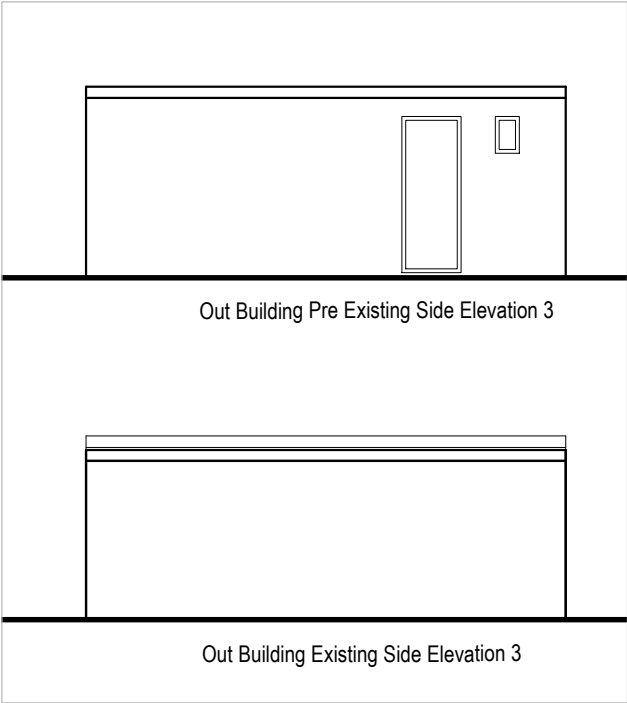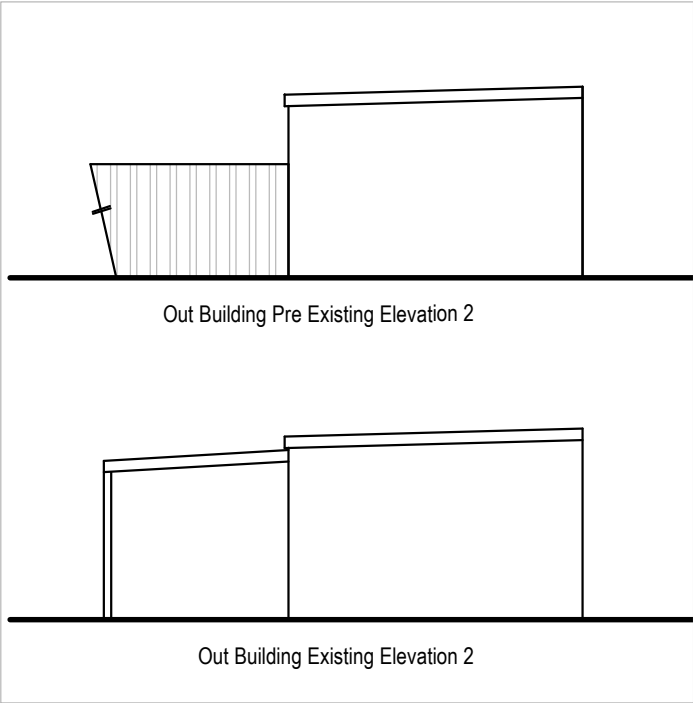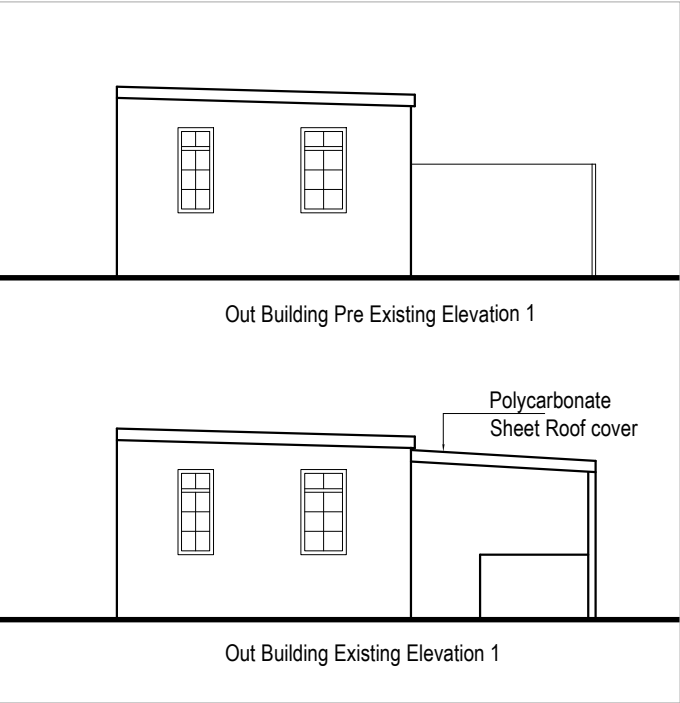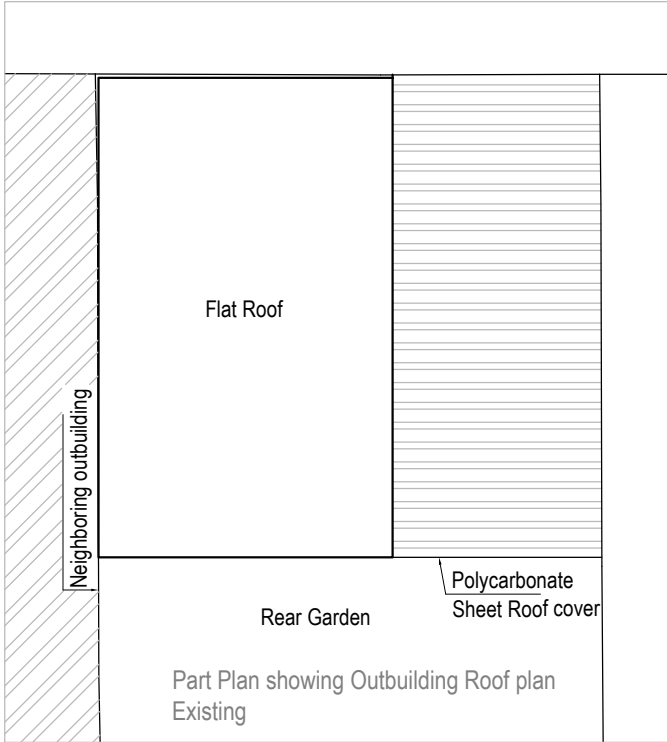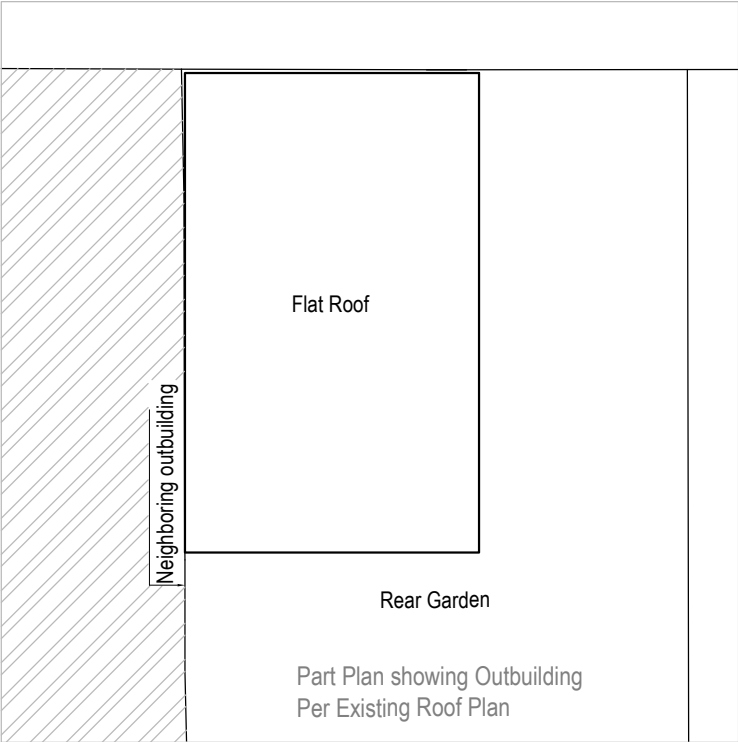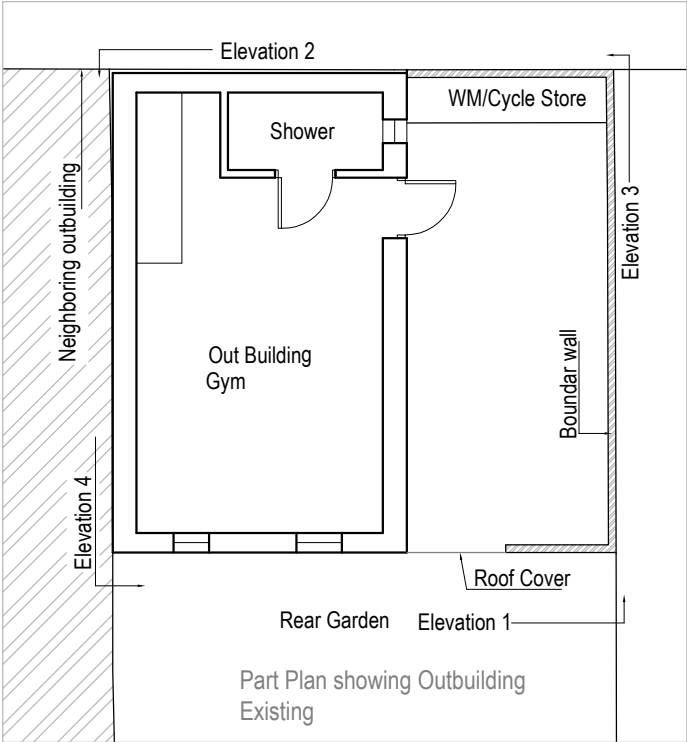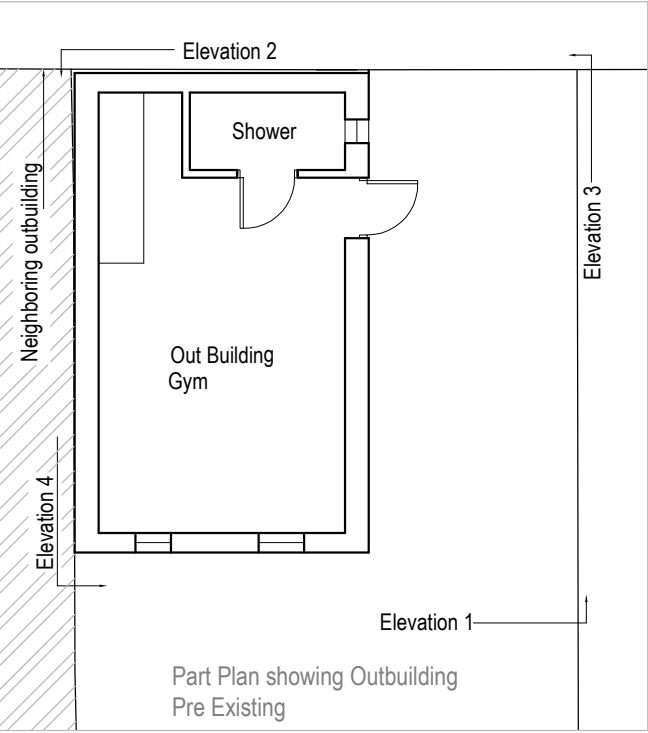

Outbuilding - Used for the purpose incidental to enjoyment of the dwelling house
Outbuilding - Render Finish
UPVC Windows/Doors
Warm Deck Flat Roof

 

ARSEN ARCHITECTURE LTD Architectural Designers No 3 Berkeley Square Hemel Hempstead HP2 7QR MOB: 07459127172 EMAIL: arsen_dhil@yahoo.com	NOTES 1. THIS DRAWING IS TO BE READ IN CONJUNCTION WITH ALL RELEVANT ARCHITECTURAL AND ENGINEERING DWGS	REVISION	DESCRIPTION	DATE	PROJECT	Outbuilding Pre Existing & Existing Plan and Elevations								
					Proposed Retrospective Planning for Outbuilding and Rear Conservatory 21 Lothain Avenue UB4 0EG									
					CLIENT	Mr Vallipuram Baskaran 21 Lothain Avenue UB4 0EG			SCALE	1:100	PAPER SIZE	A3		
					TEL:				FAX:	EMAIL:	DATE	25.5.26	STATUS	PA
											JOB.NO.	HASS	DRAWN	SA
	THIS DRAWING IS SUBJECT TO COPYRIGHT DO NOT REPRODUCE THIS DRAWING WITHOUT PRIOR PERMISSION						DWG.NO.	PA-05	REVISION					

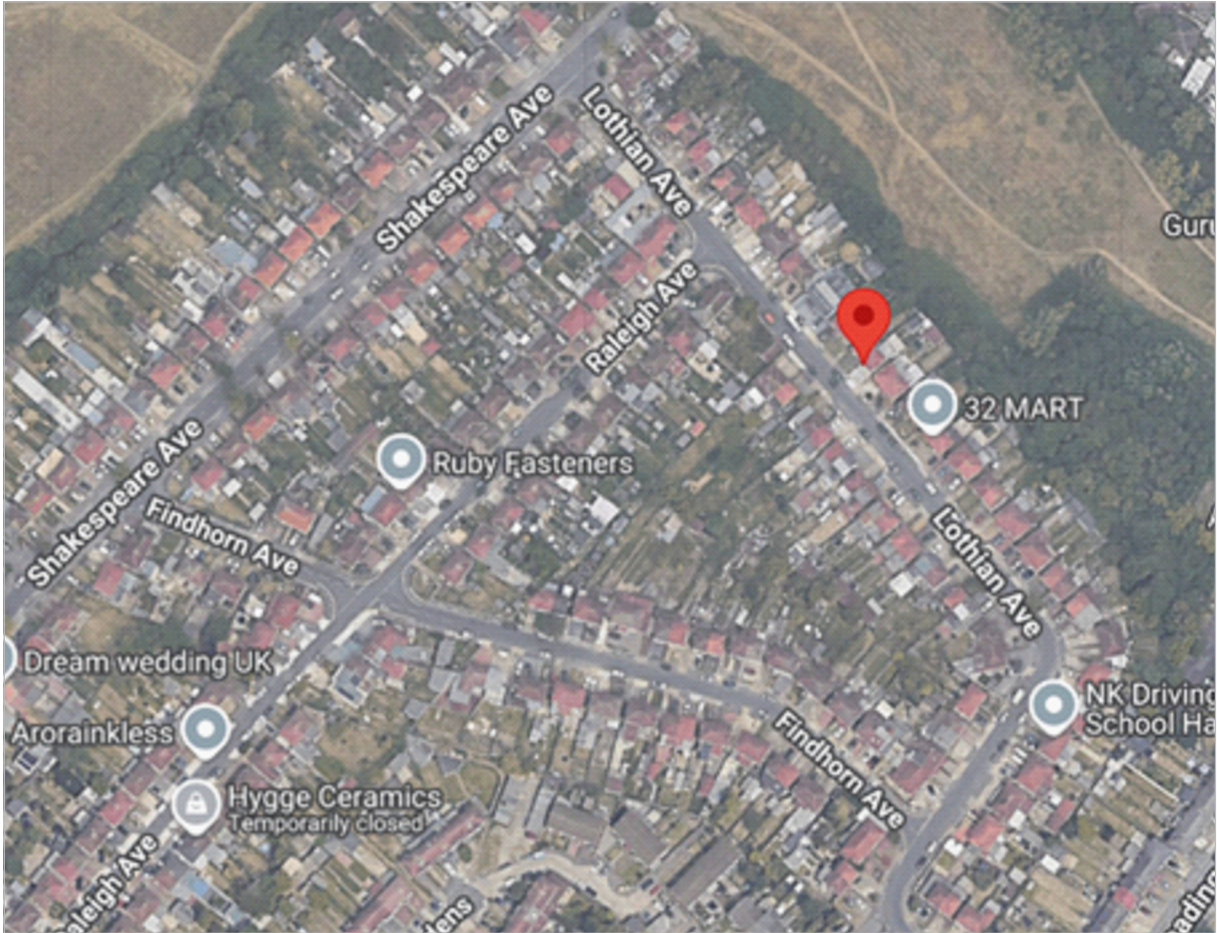

Aerial View showing Nearbystreet Location with Outbuildings similar to Proposed Site

Proposed Site
No 21 Lothian Avenue
Conservatory to be replaced with Extension

No 23 Lothian Avenue
Neighboring 3M Extension




Outbuilding&Roof Cover - 21 Lothian Avenue UB4 0EG
Proposed Site



Rear Conservatory - 21 Lothian Avenue UB4 0EG



Lothian Avenue

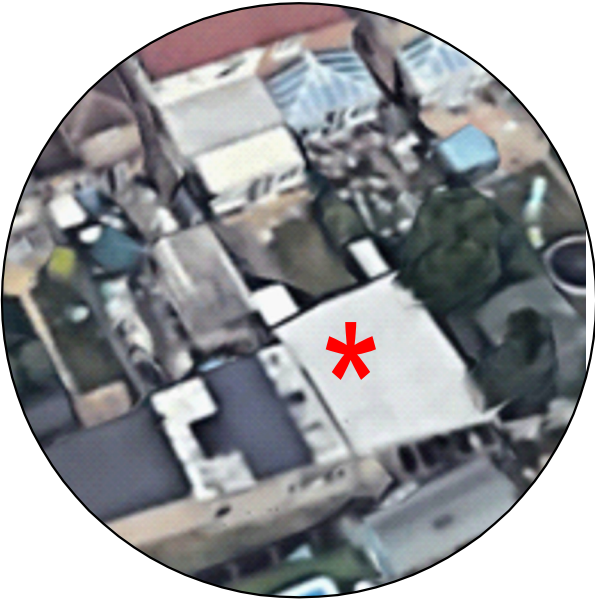

Shakespeare Avenue







Shakespeare Avenue



Lothian Avenue

 Nearby
Outbuilding Structure

ARSEN ARCHITECTURE LTD Architectural Designers No 3 Berkeley Square Hemel Hempstead HP2 7QR MOB: 07459127172 EMAIL: arsen_dhil@yahoo.com	NOTES 1. THIS DRAWING IS TO BE READ IN CONJUNCTION WITH ALL RELEVANT ARCHITECTURAL AND ENGINEERING DWGS	REVISION	DESCRIPTION	DATE	PROJECT Proposed Retrospective Planning for Outbuilding and Rear Conservatory 21 Lothain Avenue UB4 0EG	DRAWING TITLE Nearby Outbuildings Similar to Proposed Site			
					CLIENT Mr Vallipuram Baskaran 21 Lothain Avenue UB4 0EG	SCALE	N.T.S	PAPER.SIZE	A3
					TEL:	DATE	23.5.26	STATUS	PA
					FAX:	JOB.NO.	HASSIYA	DRAWN	SA
	THIS DRAWING IS SUBJECT TO COPYRIGHT DO NOT REPRODUCE THIS DRAWING WITHOUT PRIOR PERMISSION					EMAIL:	DWG.NO.	PA-06	REVISION

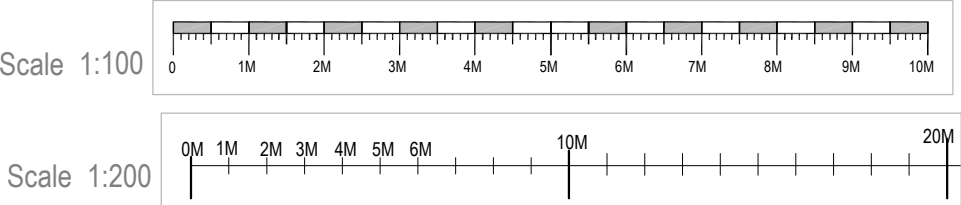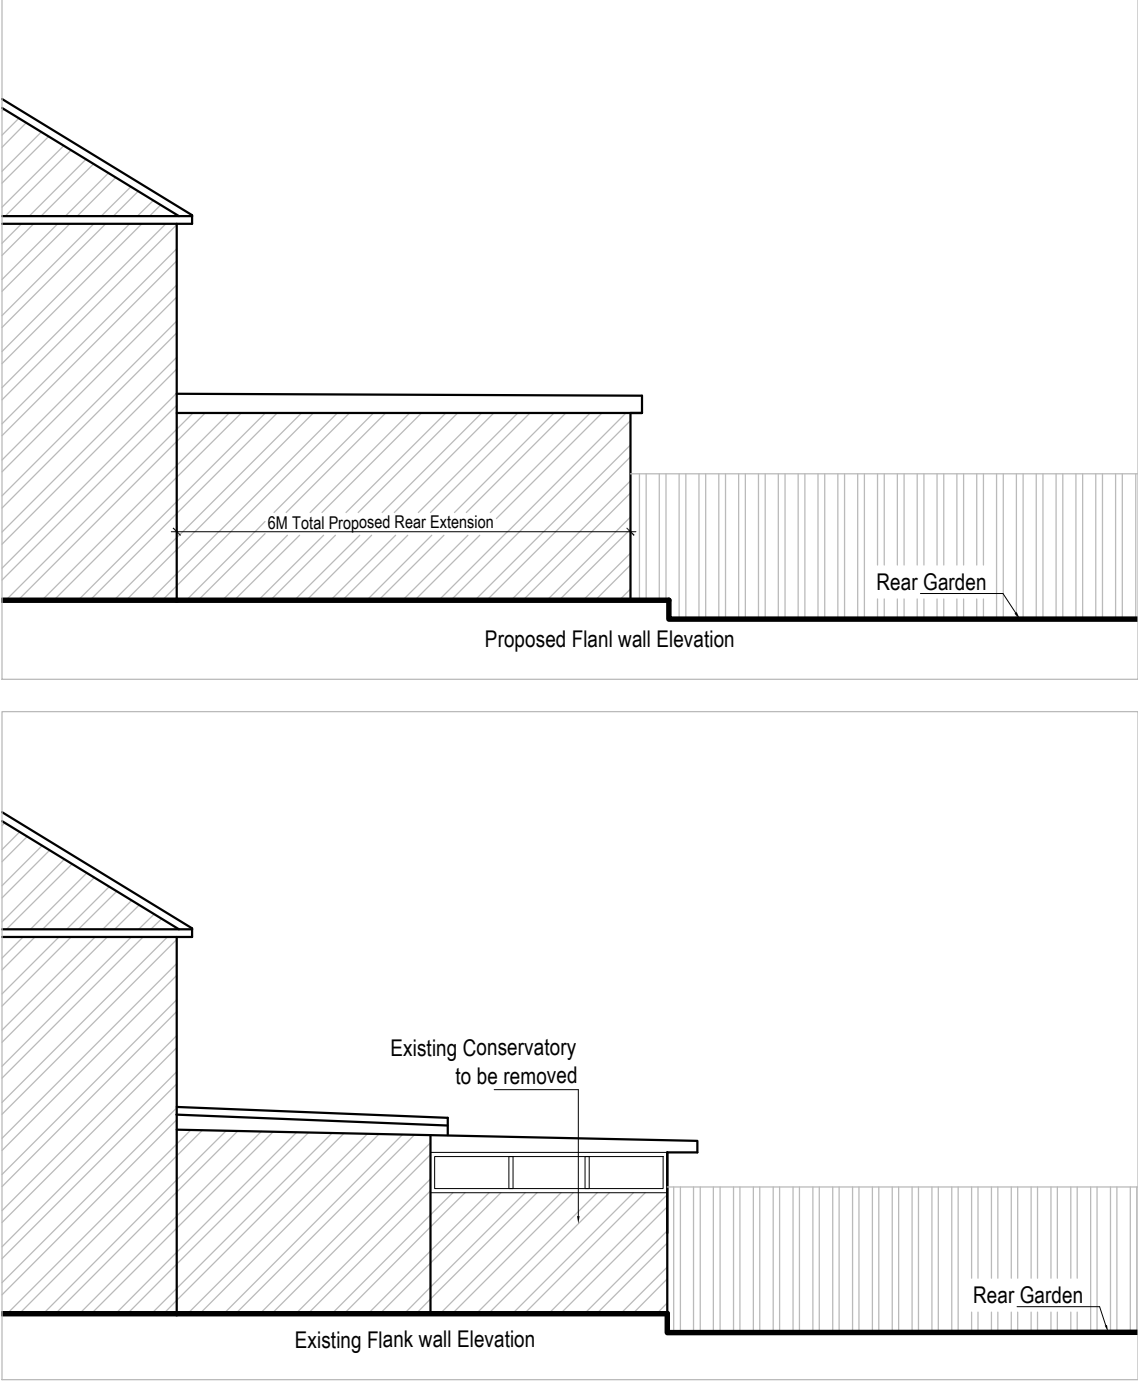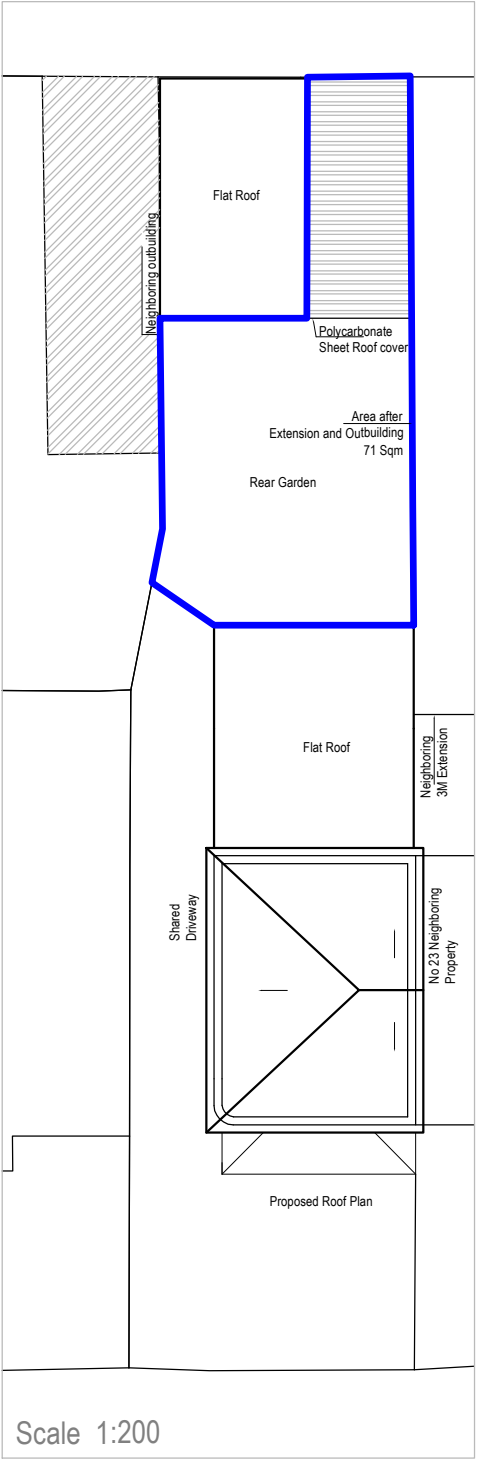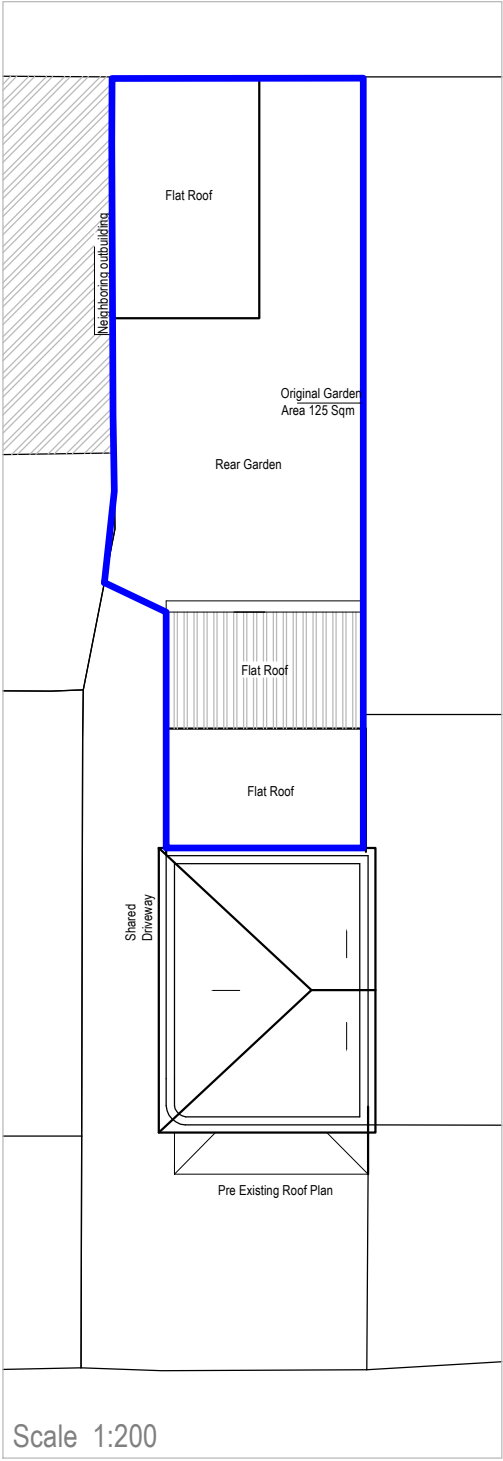

ARSEN ARCHITECTURE LTD Architectural Designers No 3 Berkeley Square Hemel Hempstead HP2 7QR MOB: 07459127172 EMAIL: arsen_dhil@yahoo.com	NOTES 1. THIS DRAWING IS TO BE READ IN CONJUNCTION WITH ALL RELEVANT ARCHITECTURAL AND ENGINEERING DWGS	REVISION	DESCRIPTION	DATE	PROJECT Proposed Retrospective Planning for Outbuilding and Rear Conservatory 21 Lothain Avenue UB4 0EG	Existing & Proposed Block Plan Existing & Proposed Flank Wall Elevation				
					CLIENT Mr Vallipuram Baskaran 21 Lothain Avenue UB4 0EG	SCALE	1:200	1:100	PAPER SIZE	A3
						DATE	25.5.26		STATUS	PA
						JOB.NO.	HASS		DRAWN	SA
						DWG.NO.	PA-07		REVISION	
	THIS DRAWING IS SUBJECT TO COPYRIGHT DO NOT REPRODUCE THIS DRAWING WITHOUT PRIOR PERMISSION					TEL:	FAX:	EMAIL:		