




- NOTES GENERAL:
- Work to figured dimensions and relative position only, confirm to designer
 - This drawing is to be read in conjunction with all relevant drawings, detailed specifications where applicable and all associated drawings in this series (if any)
 - Any discrepancy on this drawing is to be reported immediately to Oakman Architecture Ltd for clarification
 - The contractor is responsible for all temporary works and for the stability of the works in progress

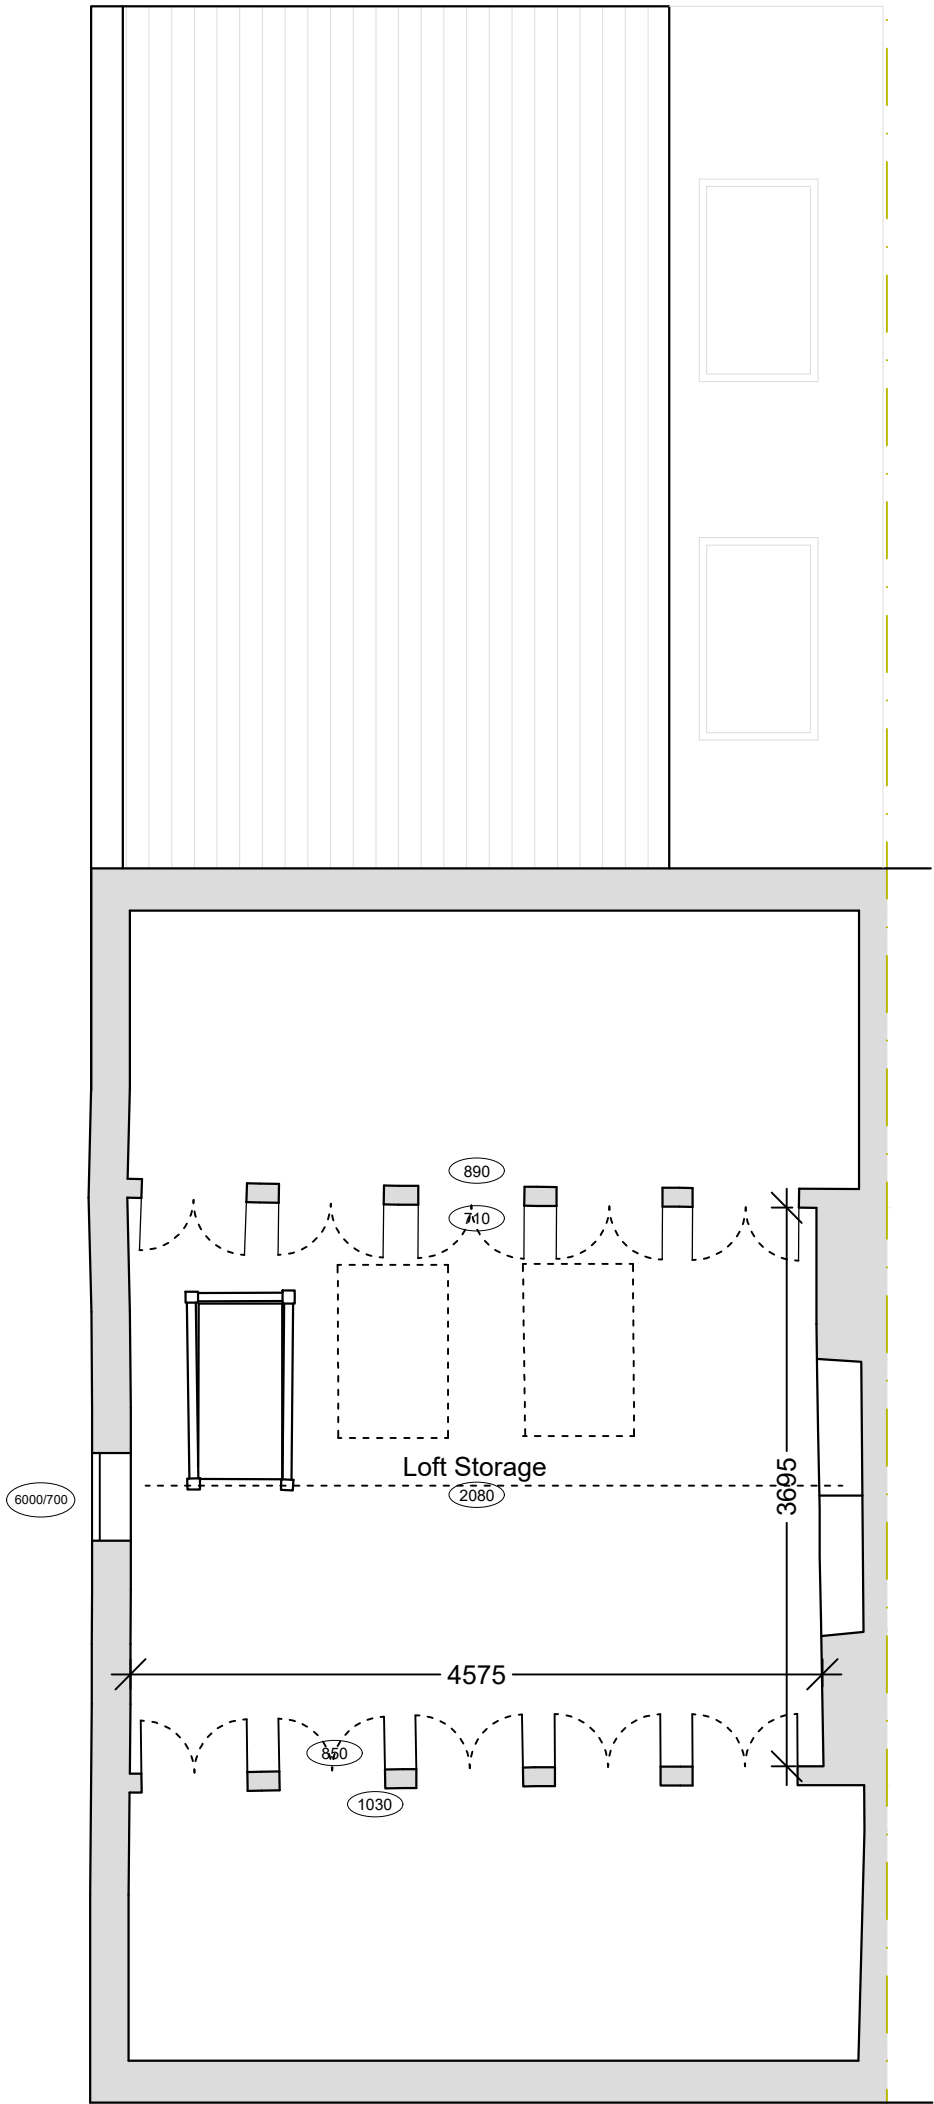

Second Floor Plan
1:50

Revision	Date	Drawn	Designer	Checked	Approved
	13.10.23	BJS			

Revision History

OAKMAN
ARCHITECTURE.

Address:
7 Denham Way,
Denham
UB9 5AX

Mob : 07787197752
E mail : benjamin@oakmanltd.com

Project Address:
35 Myddleton Road,
Uxbridge
UB8 2DN

Client:
Mr and Mrs Williams

PROPOSED

Drawing Number:
2361-PL-103

Scales:
1:50 • A3

Rev. No.
—