




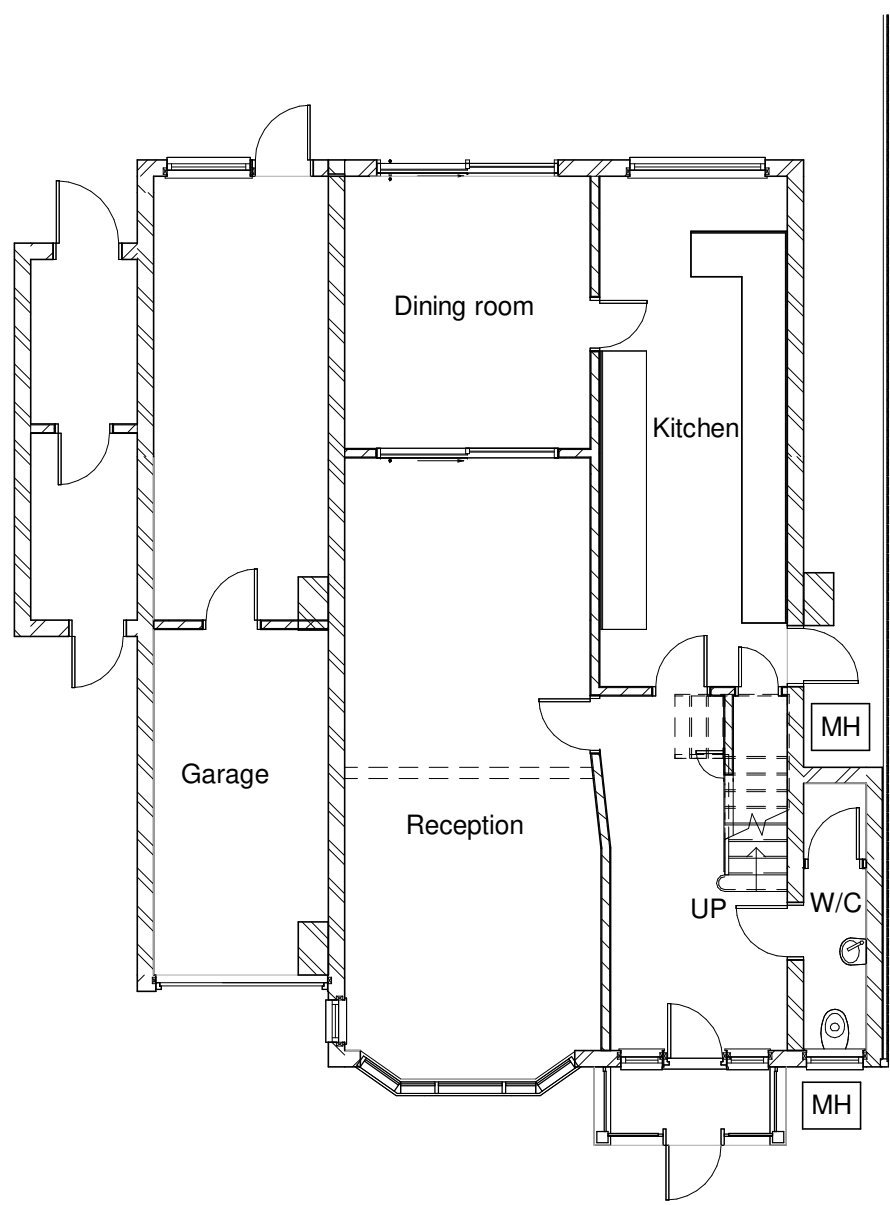


00 - Existing
1 : 100

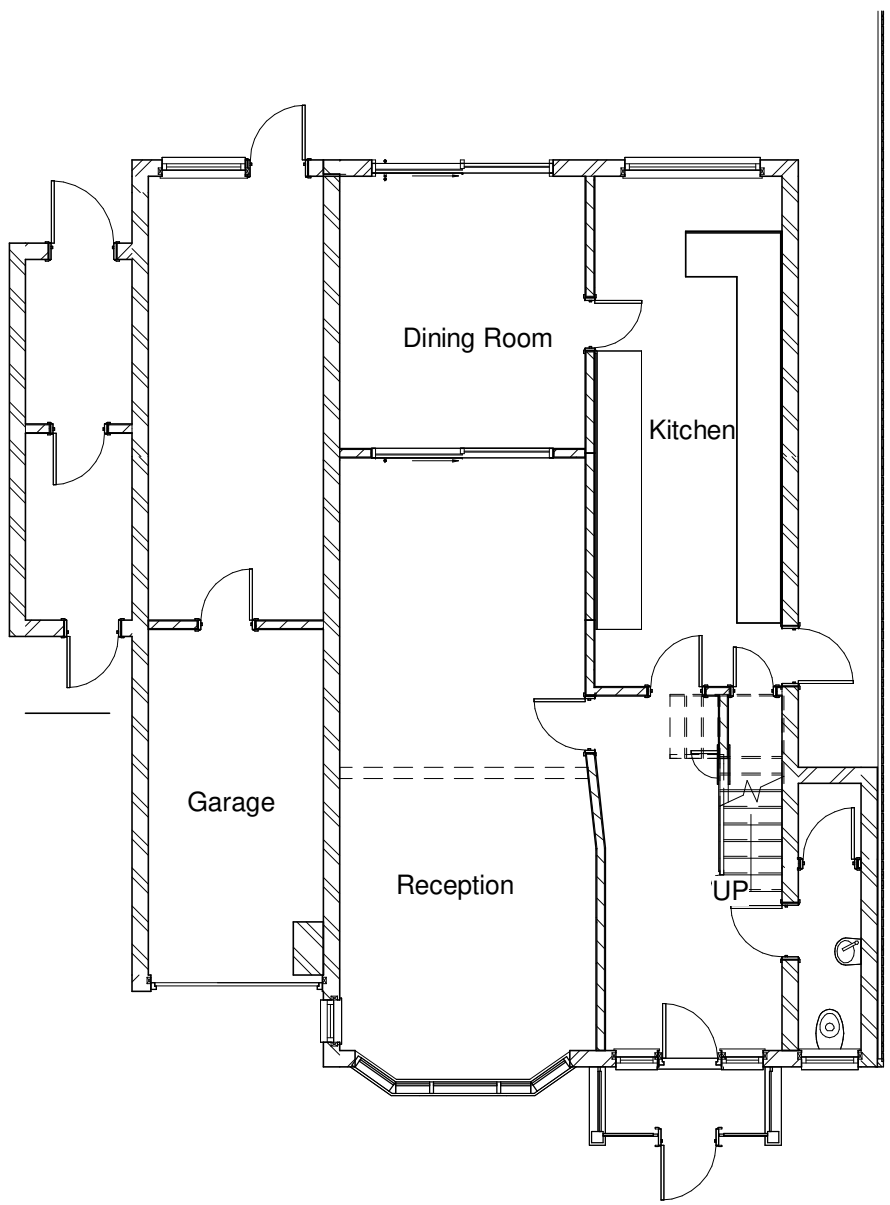


00 - Proposed
1 : 100

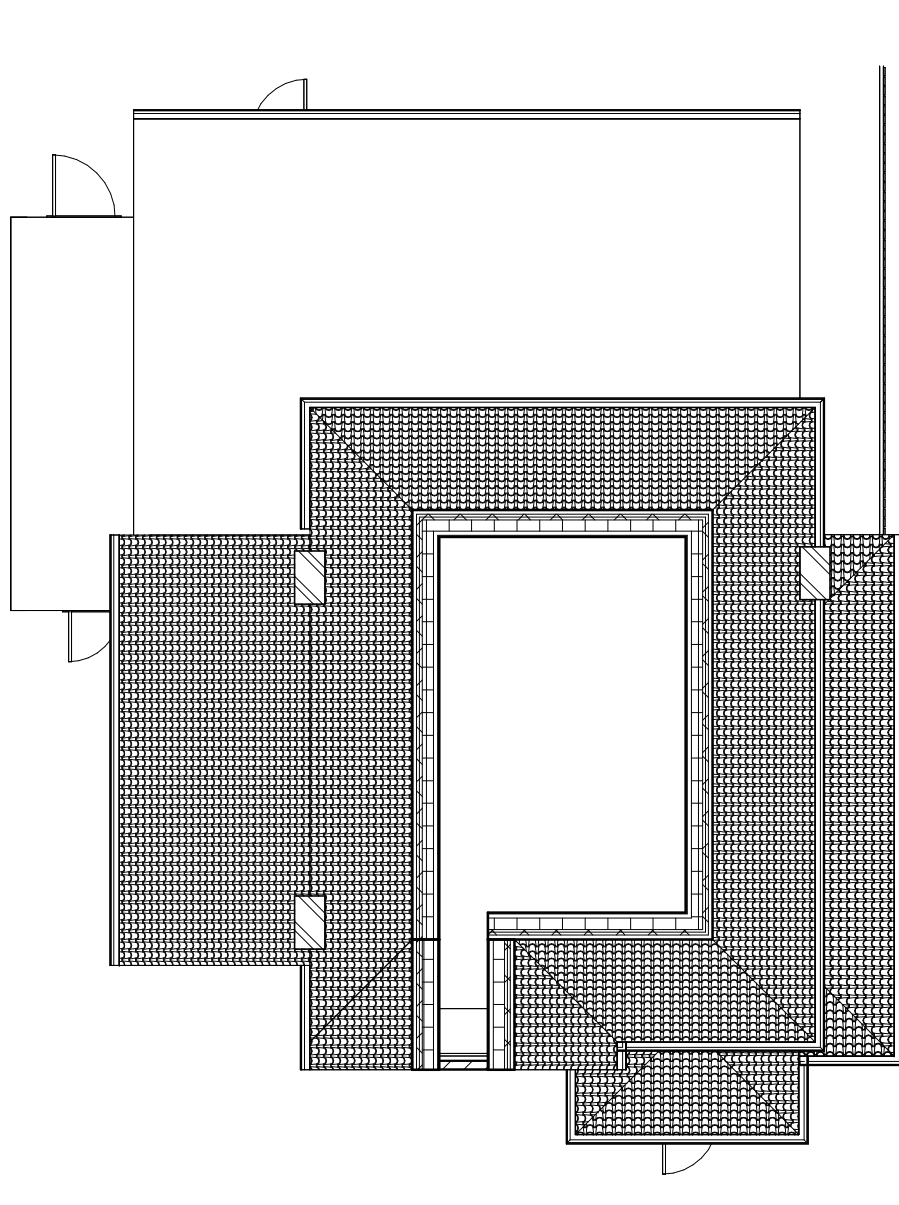


Loft - Existing
1 : 100

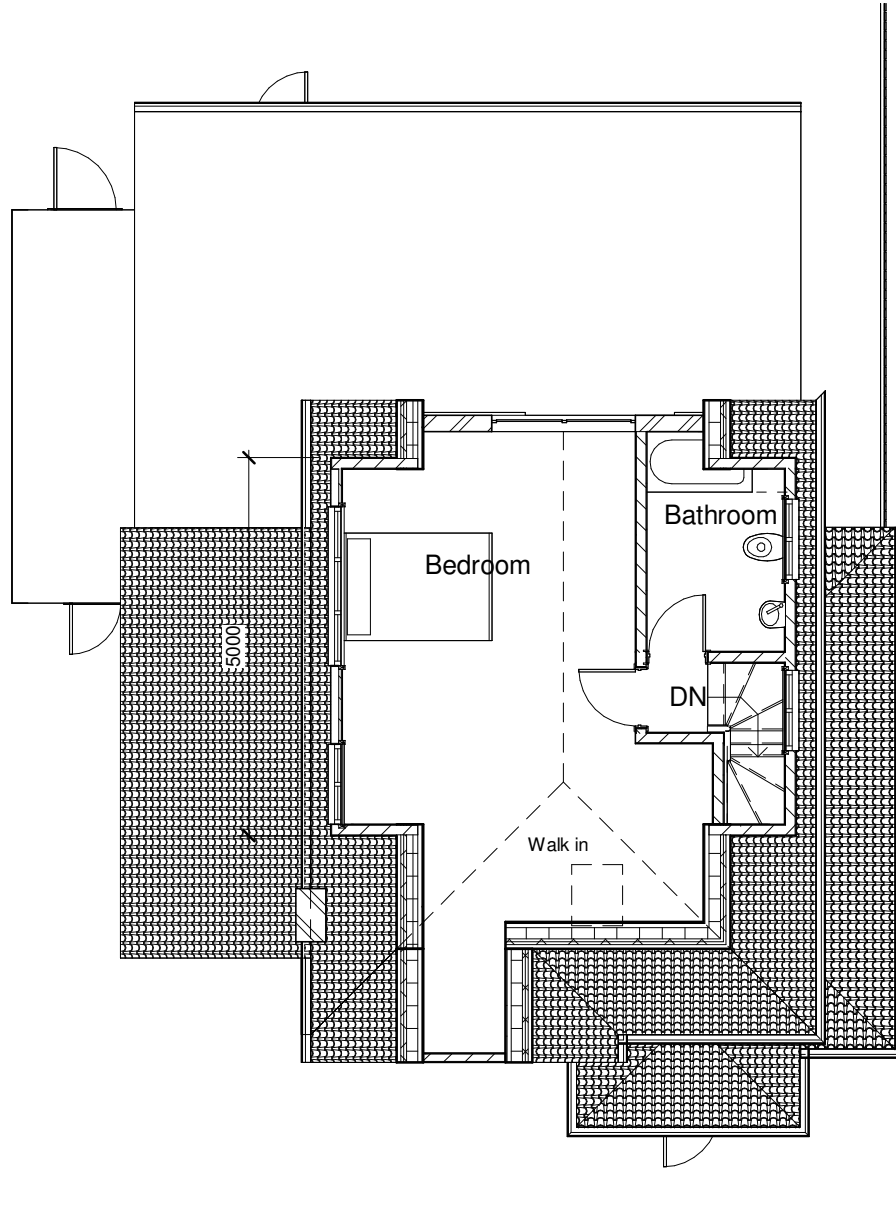


Loft - Proposed
1 : 100

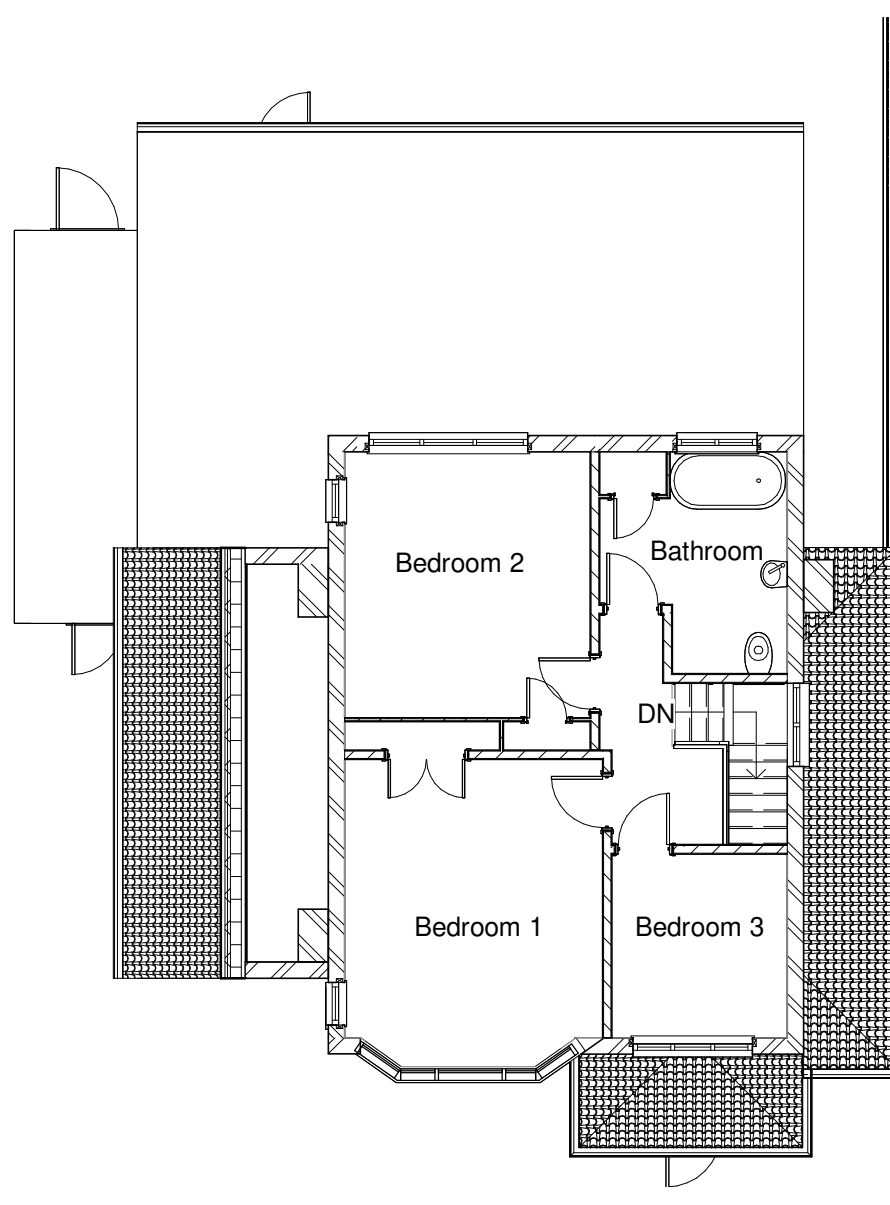


01- Existing
1 : 100

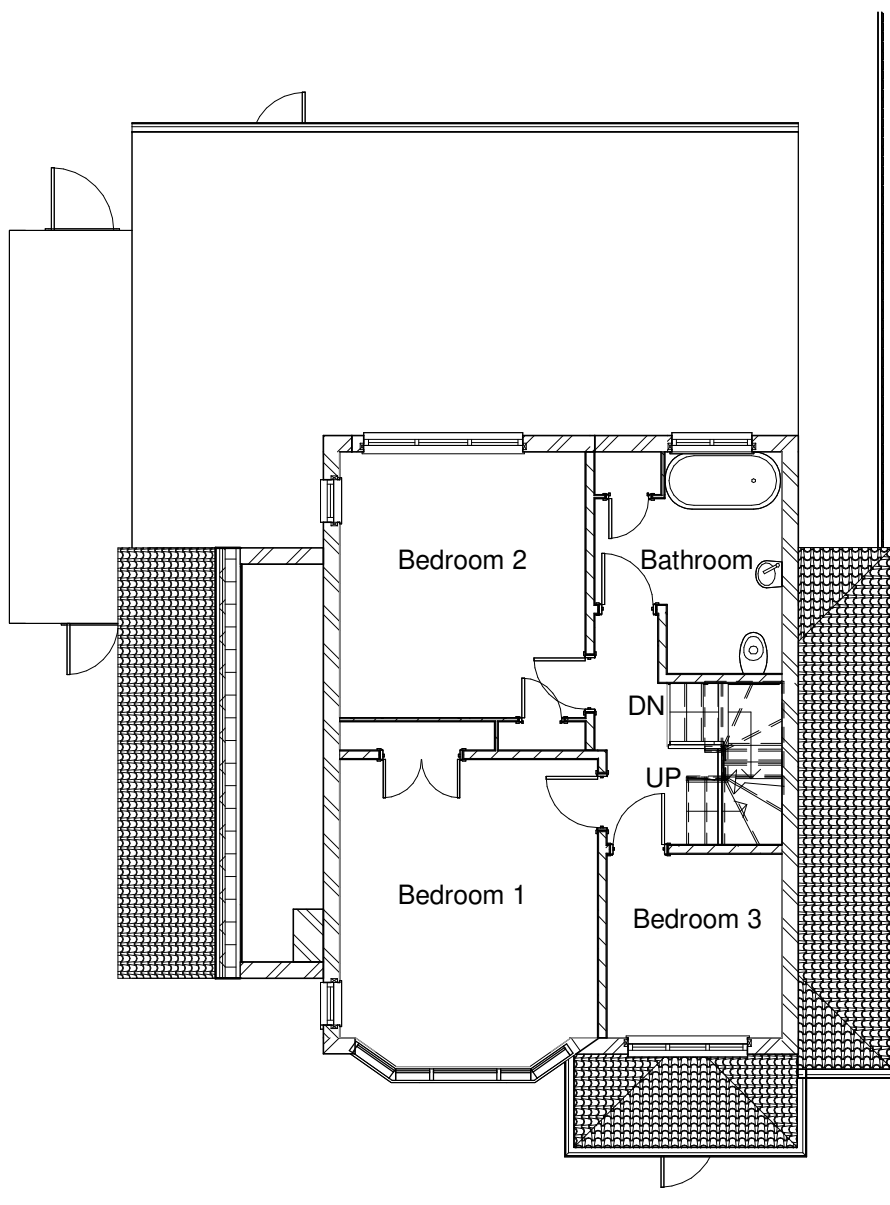

01- Proposed
1 : 100

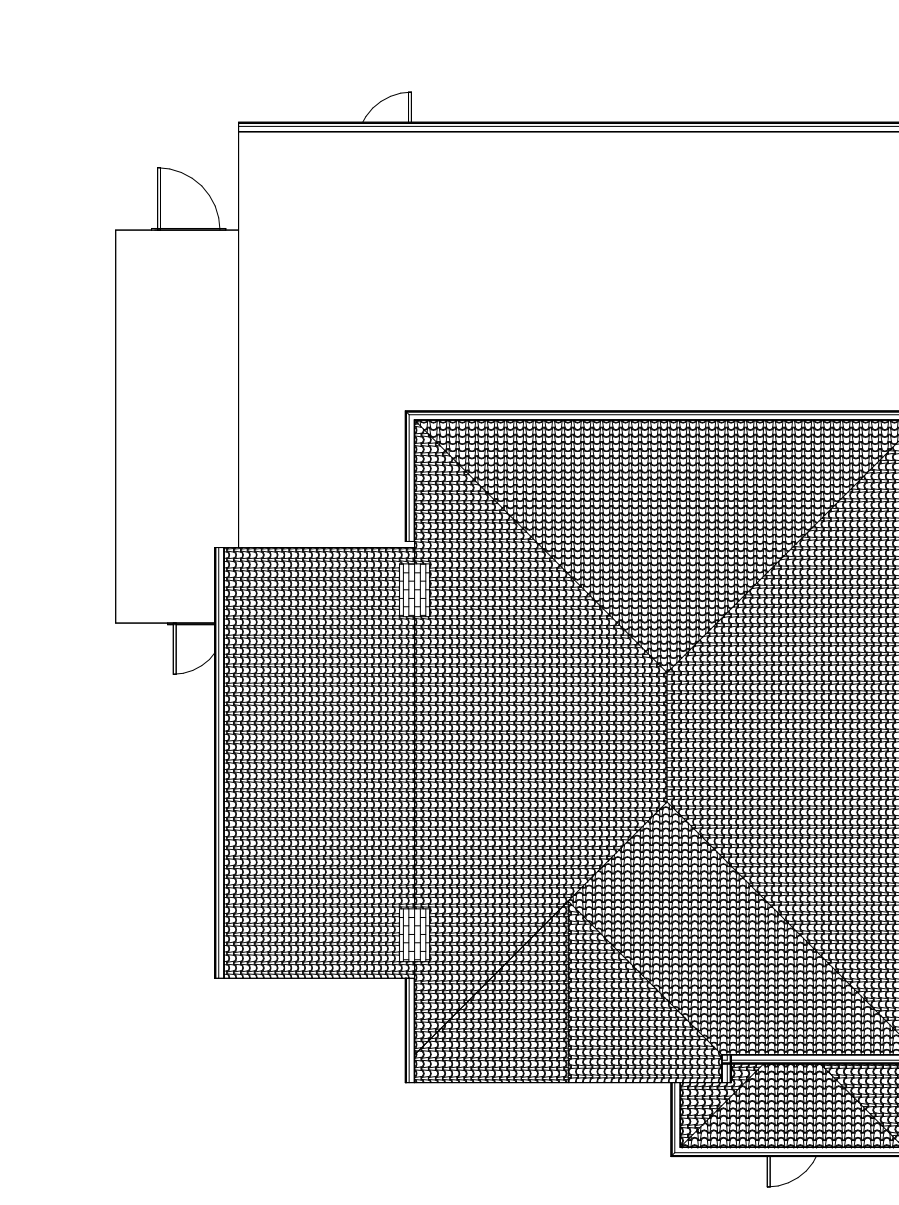

Roof - Existing
1 : 100

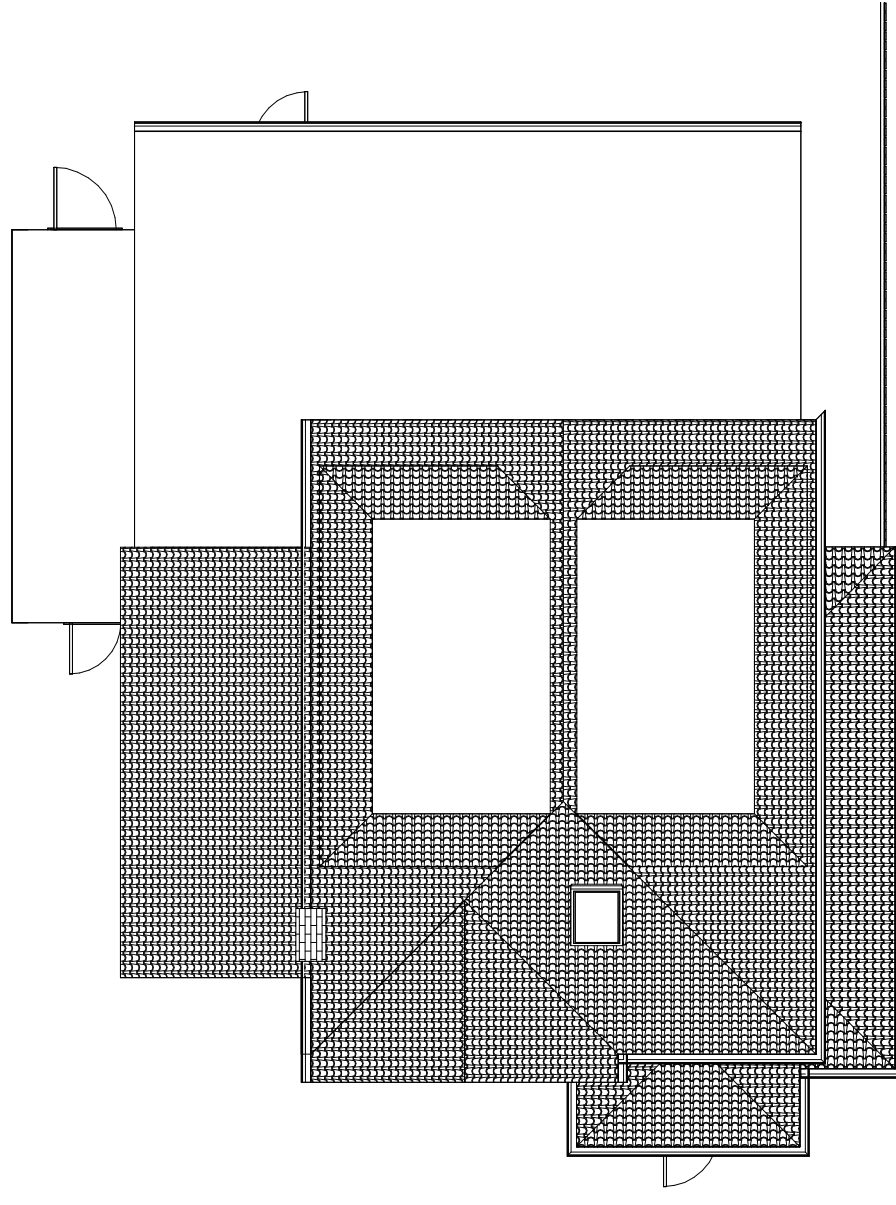

Roof - Proposed
1 : 100



NOTE
This drawing must not be reissued, loaned or copied without the written consent of Consilio Town Planning Ltd. (the originator). All errors, omissions, discrepancies should be reported to the originator immediately. All dimensions to be checked before site fabrication by the contractor, his sub-contractor or supplier. Do not scale plans - use figure or grid dimensions where given. Any deviation from the drawing to be reported to the originator immediately. The Principal Contractor shall carry out a risk assessment of the proposed work and liaise with the principal designer before works commence if there is any doubt as to being able to complete the project in a safe manner compliant with the Construction Design and Management Regulations 2015. All works to comply with the relevant British Standards, Codes of Practice and the Building Regulations.



TELEPHONE
01494932288

EMAIL
INFO@CONSILIOTOWNPLANNING.CO.UK

WEB
WWW.CONSILIOTOWNPLANNING.CO.UK

CONSILIO TOWN PLANNING LTD.

BROOK HOUSE, 54A COWLEY MILL ROAD
UXBRIDGE
MIDDLESEX
UB8 2FX

CLIENT
MR CHADDHA

ADDRESS
38 ST GEORGES DRIVE
ICKENHAM
UB10 8HP

TITLE
HIP TO GABLE AND SIDE
DORMERS

SCALE 1:100 @A1

DATE JAN 2023

DRAWN AH

CHECKED HM

JOB NO. 38-23 **DRAWING NO.** 002 **REV:** A



Front elevation - Existing
1 : 100




Front elevation - Proposed
1 : 100



Rear elevation - Existing
1 : 100



Rear elevation - Proposed
1 : 100

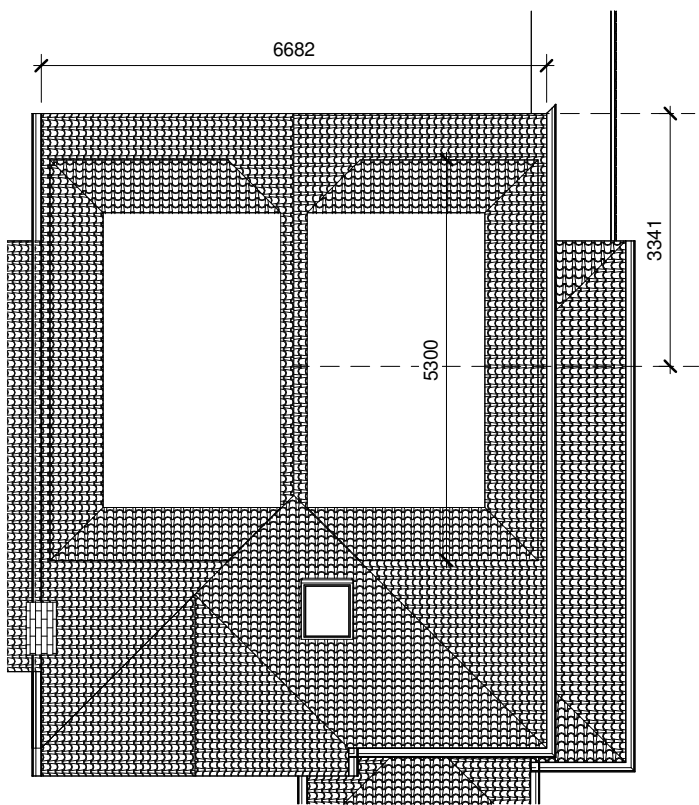

VOLUME CALCULATION

Hip to gable Volume:
(3.0X6.68X3.34)/ 6
= 11.2m³

Both Dormer Volumes:
Area= 3.1m²
Length= 5.3m


A x L =
3.1X5.3= 16.43 x (2) = 32.86

Total:
32.86+ 11.2=44.1m³

LESS THAN 50M³



East elevation - Existing
1 : 100

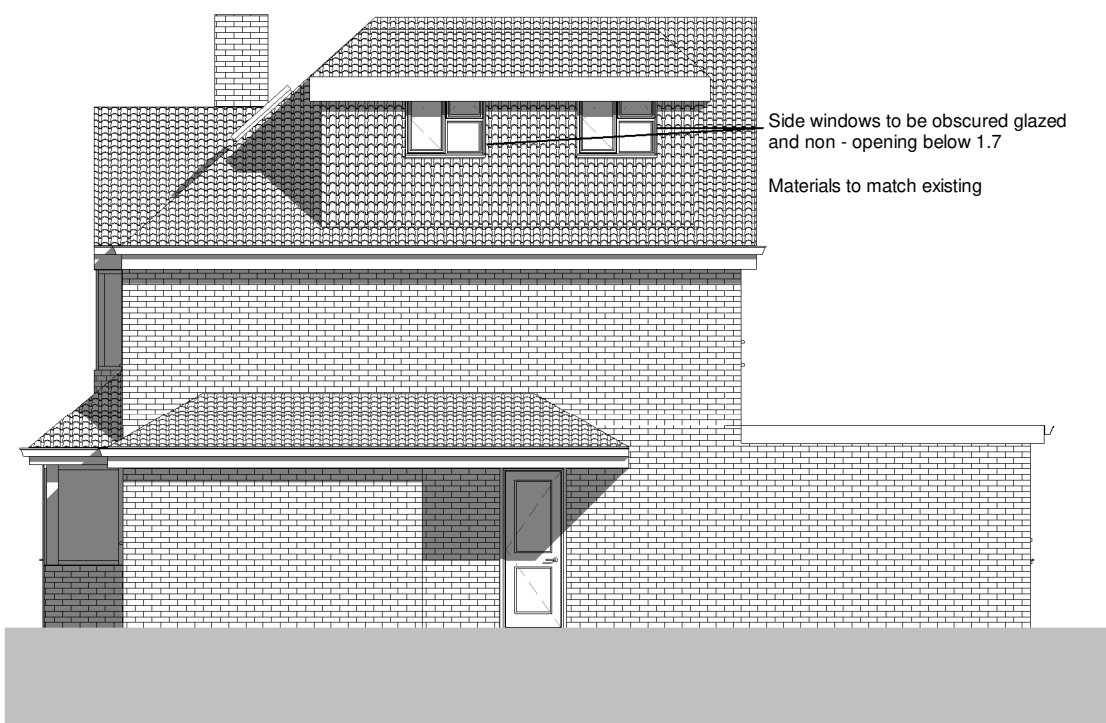


East elevation - Proposed
1 : 100




Existing Section 1
1 : 100



Proposed - Section 1
1 : 100

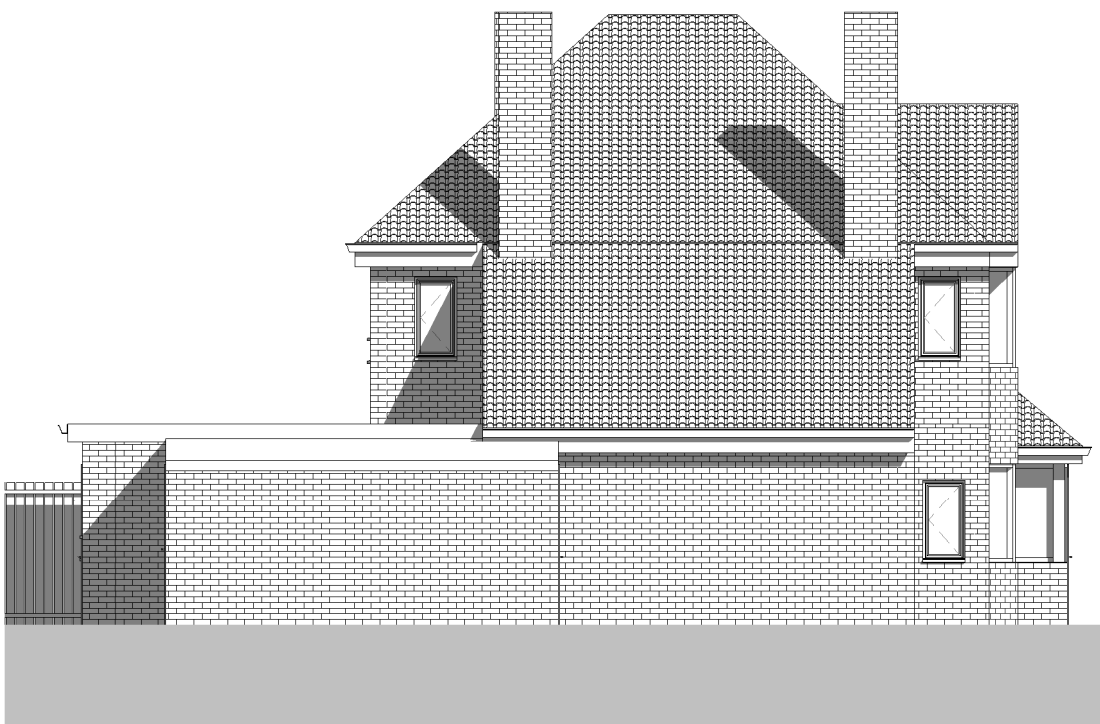

West elevation - Existing
1 : 100

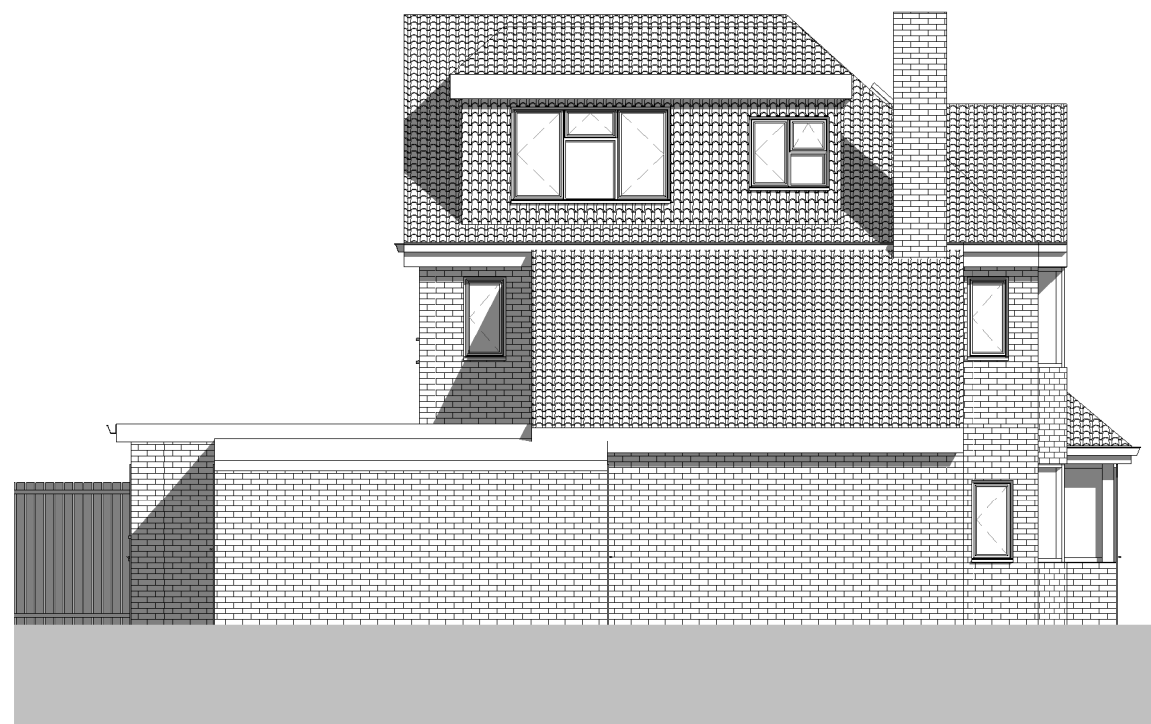

West elevation - Proposed
1 : 100



NOTE

This drawing must not be reissued, loaned or copied without the written consent of Consilio Town Planning Ltd. (the originator). All errors, omissions, discrepancies should be reported to the originator immediately. All dimensions to be checked before site fabrication by the contractor, his sub-contractor or supplier. Do not scale plans - use figure or grid dimensions where given. Any deviation from the drawing to be reported to the originator immediately. The Principal Contractor shall carry out a risk assessment of the proposed work and liaise with the principal designer before works commence if there is any doubt as to being able to complete the project in a safe manner compliant with the Construction Design and Management Regulations 2015. All works to comply with the relevant British Standards, Codes of Practice and the Building Regulations.

Consilio



TELEPHONE
01494932288

EMAIL
INFO@CONSILIOTOWNPLANNING.CO.UK

WEB
WWW.CONSILIOTOWNPLANNING.CO.UK

CONSILIO TOWN PLANNING LTD.

BROOK HOUSE, 54A COWLEY MILL ROAD
UXBRIDGE
MIDDLESEX
UB8 2FX

CLIENT
MR CHADDHA

ADDRESS
38 ST GEORGES DRIVE
ICKENHAM
UB10 8HP

TITLE
HIP TO GABLE AND SIDE
DORMERS

SCALE 1:100 @A1

DATE JAN 2023


DRAWN AH

CHECKED HM

JOB NO. 38-23

DRAWING NO.002


REV: A

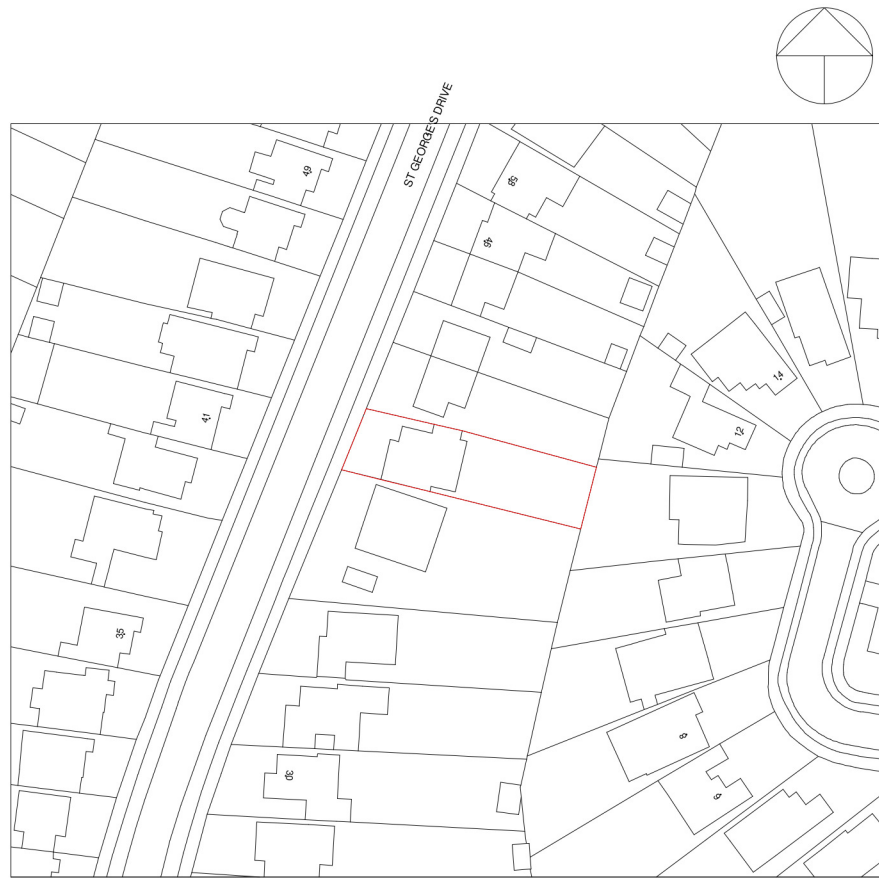

Location Plan
1 : 1250



Site Plan
1 : 500

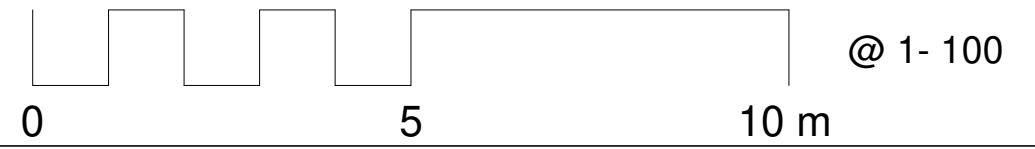

NOTE
This drawing must not be reissued, loaned or copied without the written consent of Consilio Town Planning Ltd. (the originator). All errors, omissions, discrepancies should be reported to the originator immediately. All dimensions to be checked before site fabrication by the contractor, his sub-contractor or supplier. Do not scale plans - use figure or grid dimensions where given. Any deviation from the drawing to be reported to the originator immediately. The Principal Contractor shall carry out a risk assessment of the proposed work and liaise with the principal designer before works commence if there is any doubt as to being able to complete the project in a safe manner compliant with the Construction Design and Management Regulations 2015. All works to comply with the relevant British Standards, Codes of Practice and the Building Regulations.



TELEPHONE
01494932288

EMAIL
INFO@CONSILIOTOWNPLANNING.CO.UK

WEB
WWW.CONSILIOTOWNPLANNING.CO.UK

CONSILIO TOWN PLANNING LTD.

BROOK HOUSE, 54A COWLEY MILL ROAD
UXBRIDGE
MIDDLESEX
UB8 2FX

CLIENT
MR CHADDHA

ADDRESS
38 ST GEORGES DRIVE
ICKENHAM
UB10 8HP

TITLE
HIP TO GABLE AND SIDE
DORMERS

SCALE 1:100 @A1

DATE JAN 2023

DRAWN AH

CHECKED HM