


SITE PLAN

Flats No.1 and No.4
Old School House Moor Lane UB7 0AR

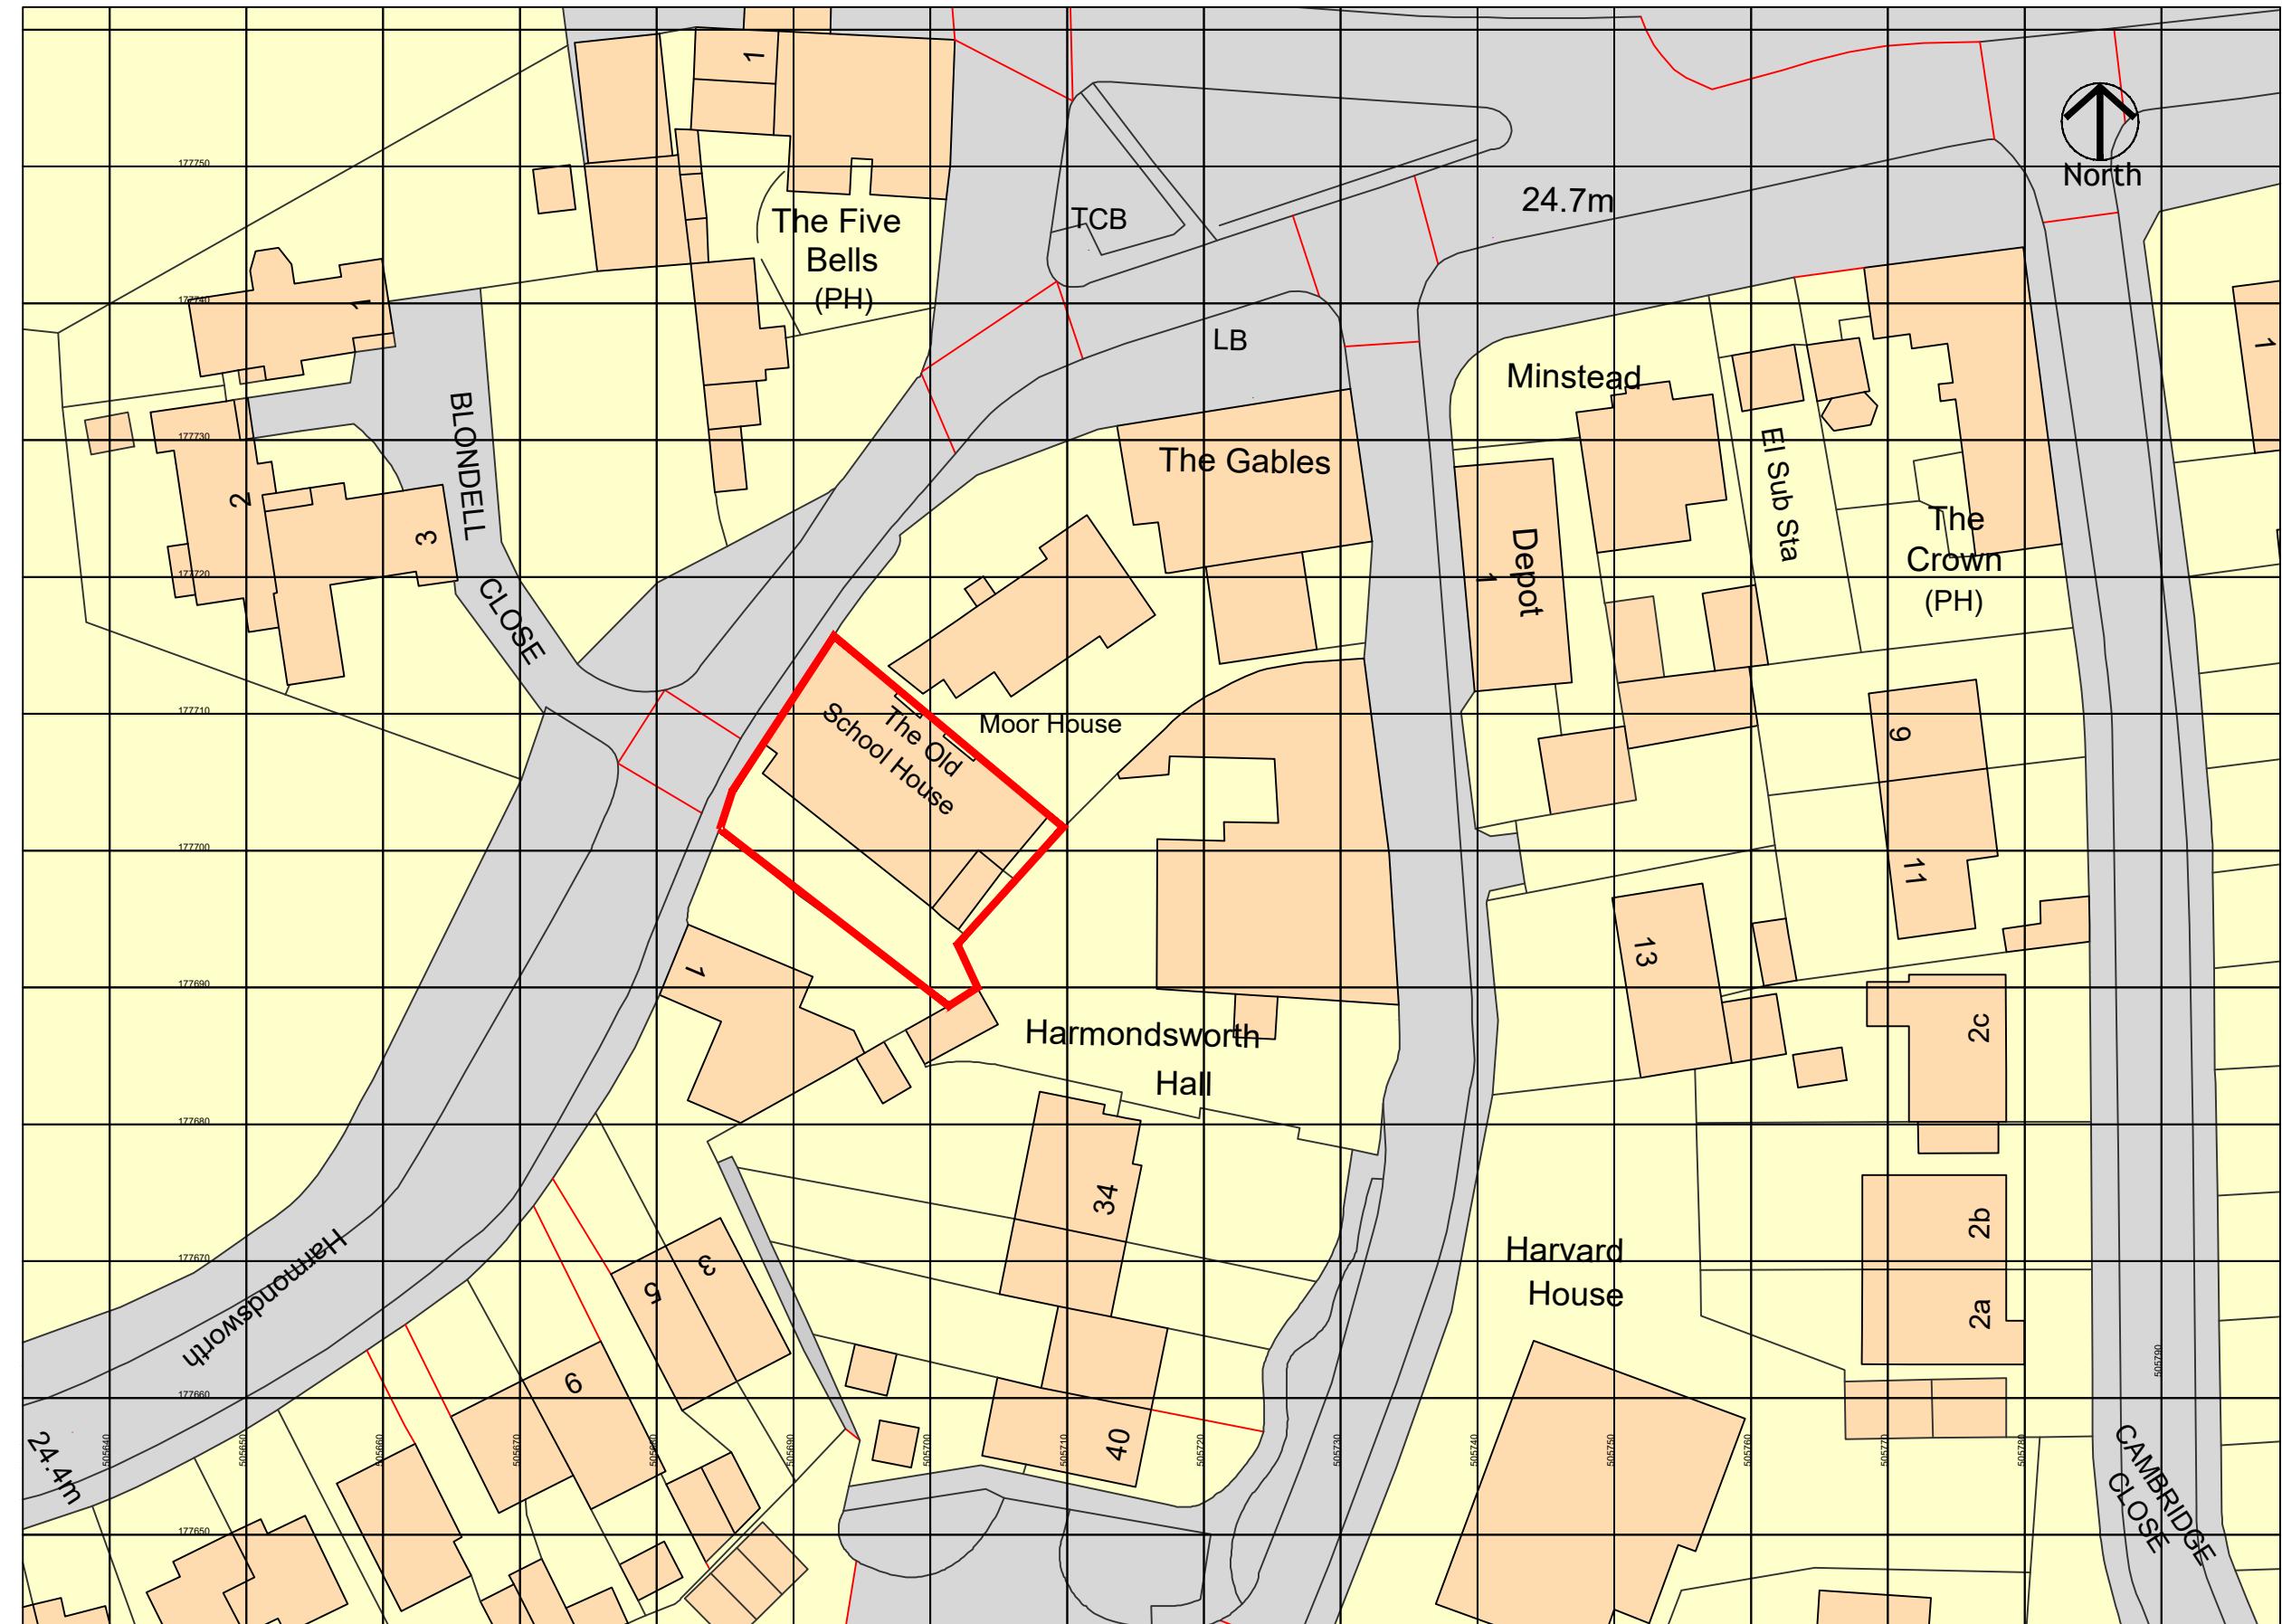

NOTE:
FOR ANY PURPOSE OTHER THAN PLANNING & BUILDING REGULATIONS, DO NOT SCALE FROM
THIS DRAWING ALL DIMENSIONS ARE TO BE CHECKED ON SITE PRIOR TO WORK COMMENCING OR
PREPARATIONS OF SHOP WORKING DRAWINGS. ANY DISCREPANCIES SHOULD BE NOTIFIED
IMMEDIATELY. THIS DRAWING IS THE COPYRIGHT OF MULALLEY Ltd AND SHOULD NOT BE REPRODUCED
WITHOUT PRIOR WRITTEN APPROVAL

MULALLEY

PLANNING

Drawing title: **SITE PLAN**

Date 11.10.24

SCALE: 1:500

A3

Client: Catalyst Housing Ltd

Property Address:
Flats No. and No. 1, 2, 3 & 4
Old School House, Moor Lane, UB7 0AR

Drawing number:
DWG no. CD/C410 -CD_02
Revision:

Issued for Planning

MULALLEY