

HMLR Title No: NGL470160 NGL470160 NGL470160




© Crown copyright and database rights, 2024. Ordnance Survey
0100031673 Created using Plans by Emapsite

0m 20m 40m 60m 80m 100m

Scale: 1:1250

LOCATION PLAN
SCALE - 1:1250

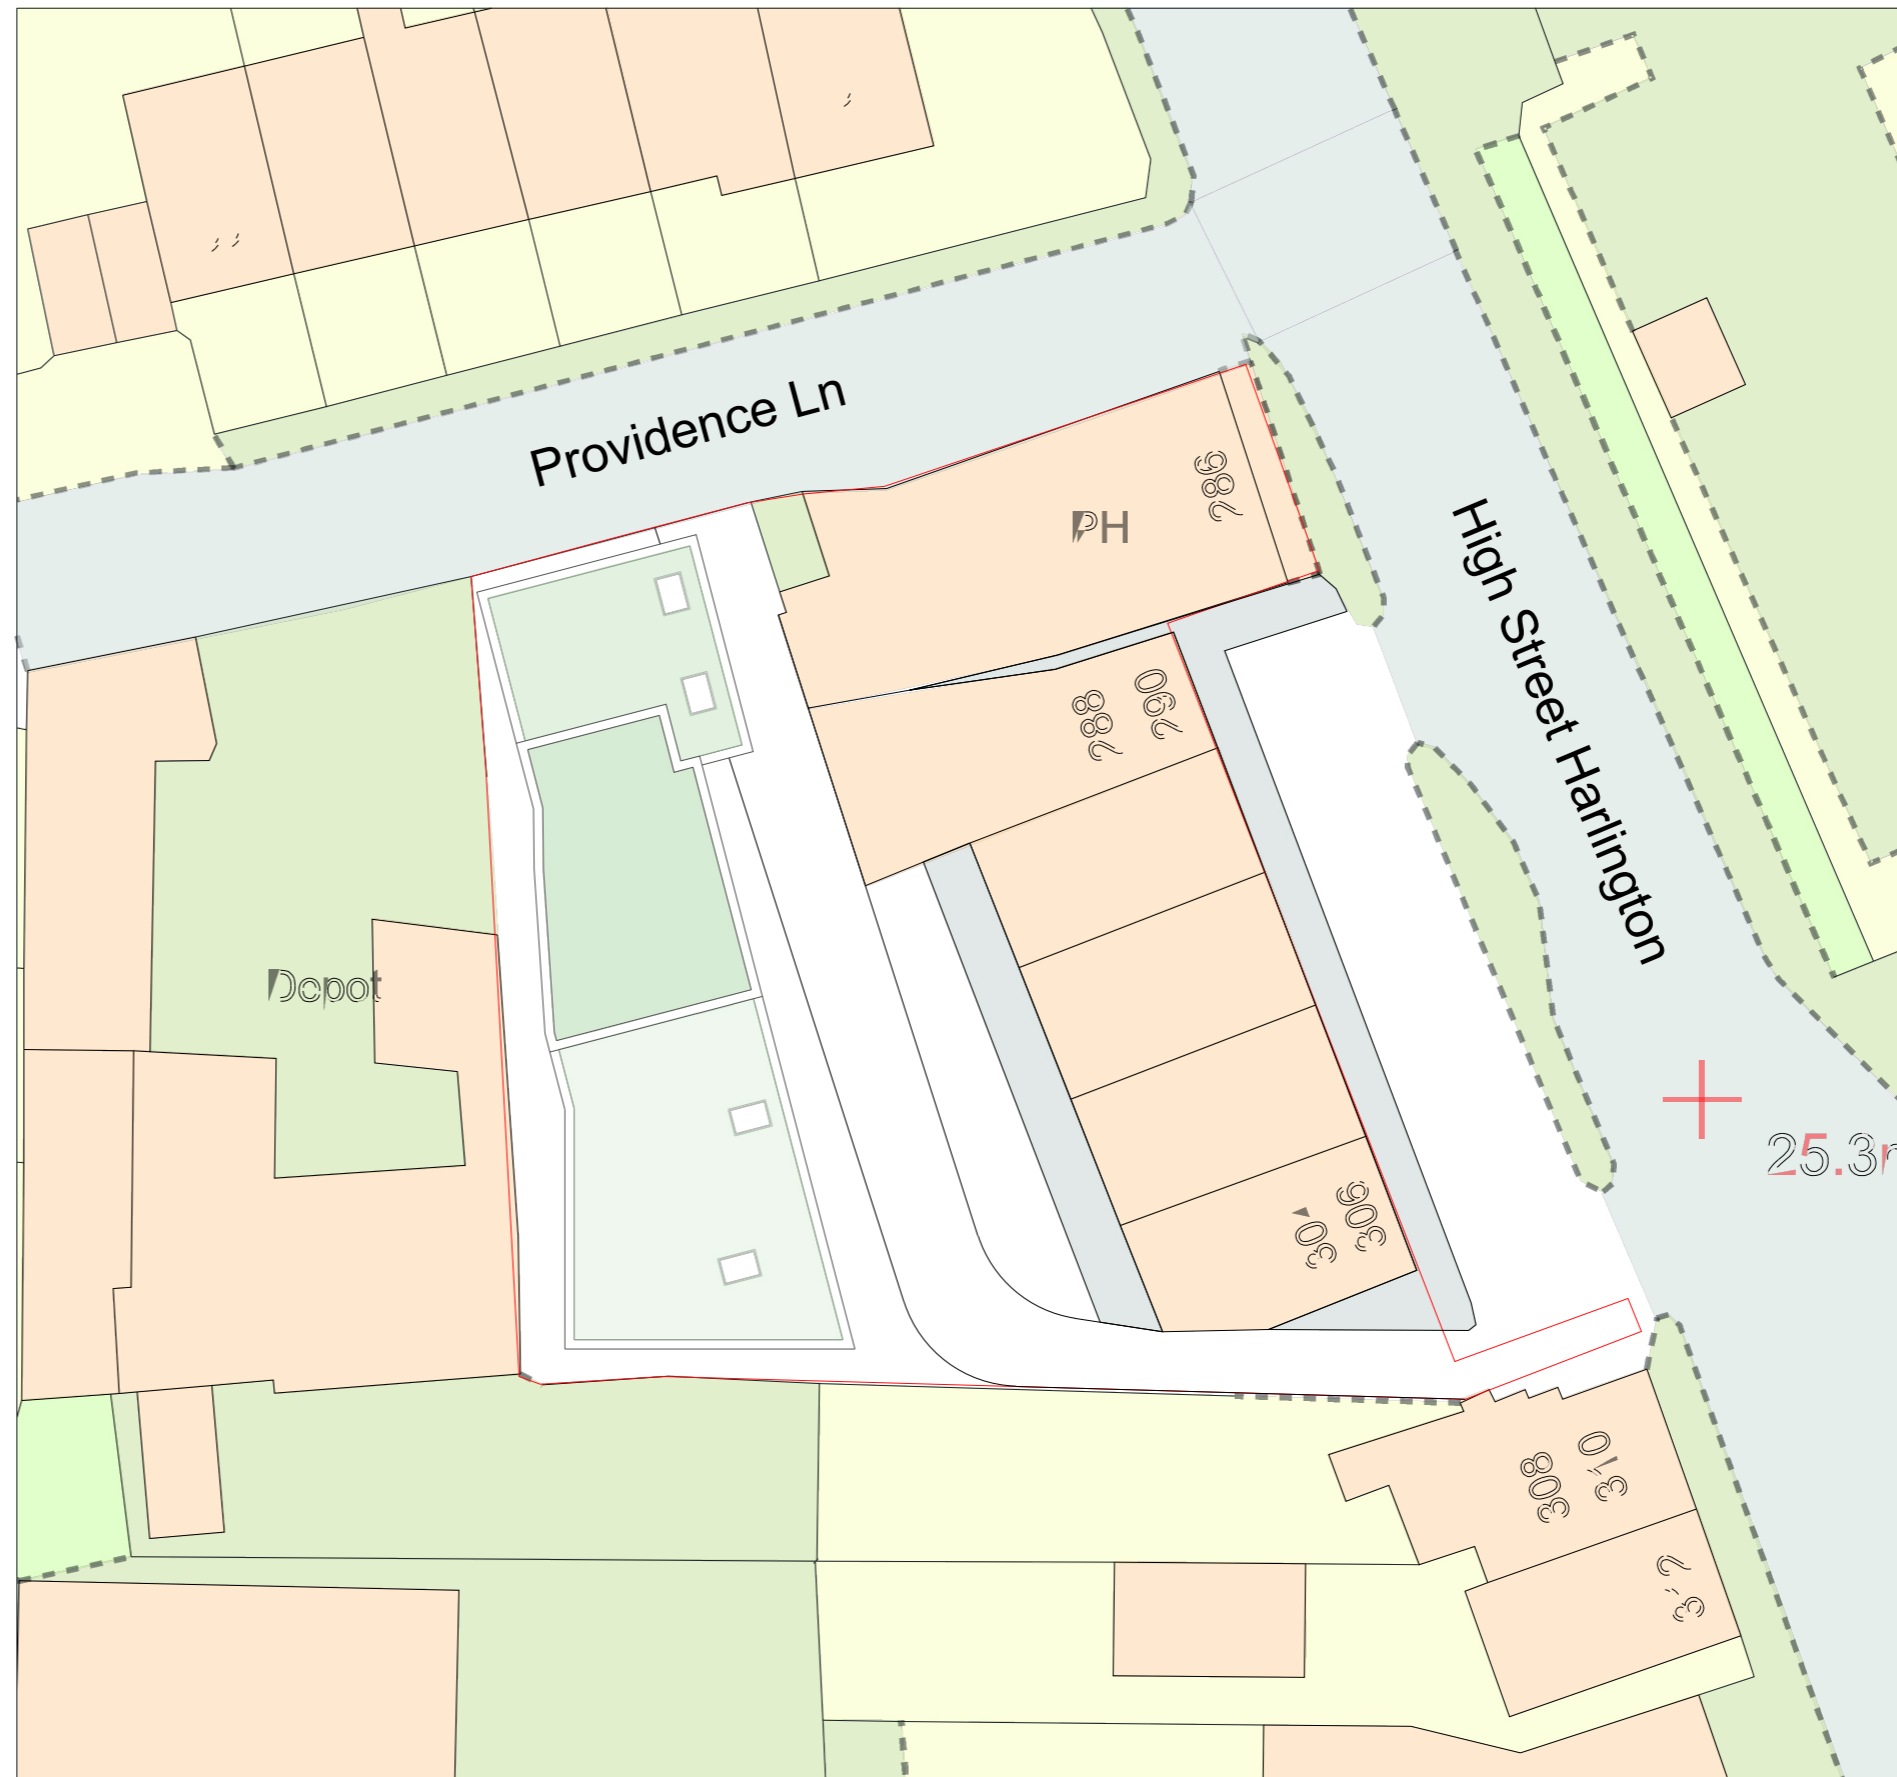

0m 5m 10m 20m 50m

1:250 @ A3
HS1/SITE/002

SITE PLAN
SCALE - 1:250

Client:- Mr. Vijay Gandhi

Location:-
288-306 HIGH STREET
HARLINGTON, HARLINGTON,
HAYES
UB3 5DU

GENERAL NOTES

SDMC CONSULTANTS
ENGINEERS & DESIGNERS

Regd. Address:- 1 Studio Court,
Bletchley, Milton Keynes, MK2 2DG
Email: info@sdmcon.co.uk
web: www.sdmcon.co.uk
TEL : 01908489148
MOB: 07877013148

PRELIMINARY

PROJECT
288-306 HIGH STREET HARLINGTON

TITLE: LOCATION AND SITE PLANS	REV 00
DWG NO: 25.240.PL.001	

DWG BY: BP	CHECKED BY: RS
---------------	-------------------

Paper A2	Dimension METRIC
-------------	---------------------

Scale As Shown	Date: 18-02-2026
-------------------	---------------------

SDMC CONSULTANTS LTD.