
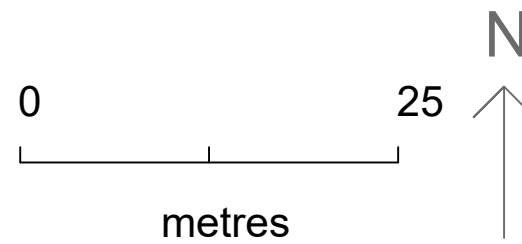


EXISTING LOCATION PLAN  
SCALE - 1:1250

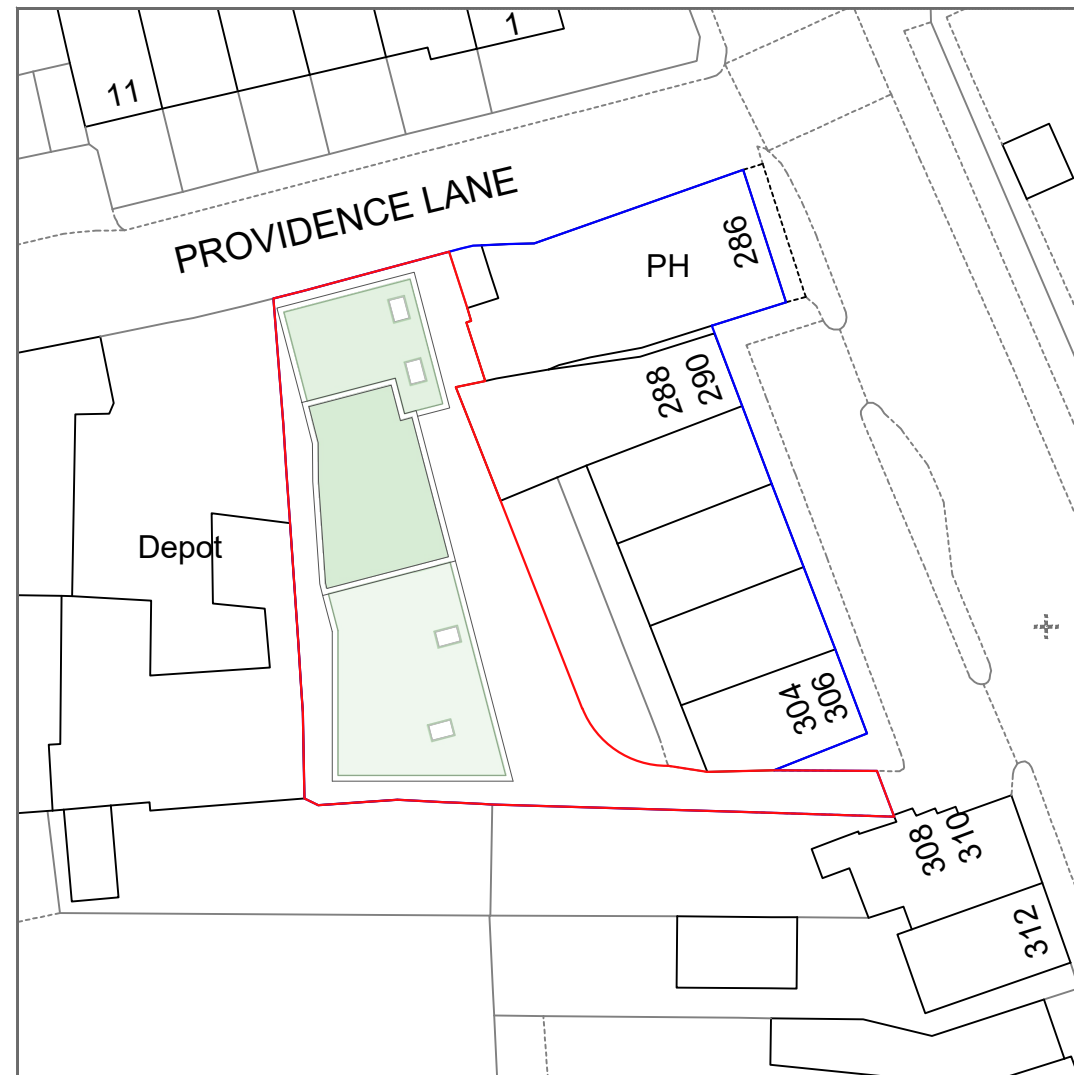

PROPOSED SITE PLAN  
SCALE - 1:250

Client:- Mr. Vijay Gandhi

Location:-  
288-306 HIGH STREET  
HARLINGTON, HARLINGTON,  
HAYES  
UB3 5DU

GENERAL NOTES

**SDMC CONSULTANTS  
ENGINEERS & DESIGNERS**  
Regd. Address:- 1 Studio Court,  
Bletchley, Milton Keynes, MK2 2DG  
Email: info@sdmcon.co.uk  
web: www.sdmcon.co.uk  
TEL : 01908489148  
MOB: 07877013148

PRELIMINARY

PROJECT  
288-306 HIGH STREET HARLINGTON

TITLE: LOCATION AND SITE PLANS	REV
DWG NO: 25.240.PL.001	01

DWG BY: BP	CHECKED BY: RS
---------------	-------------------

Paper A3	Dimension METRIC
----------	---------------------

Scale As Shown	Date: 08-06-2026
----------------	------------------

**SDMC CONSULTANTS LTD.**