




GROUND FLOOR PLAN

Client:- Mr. Vijay Gandhi
 Location:-
 288-306 HIGH STREET
 HARLINGTON, HARLINGTON,
 HAYES
 UB3 5DU

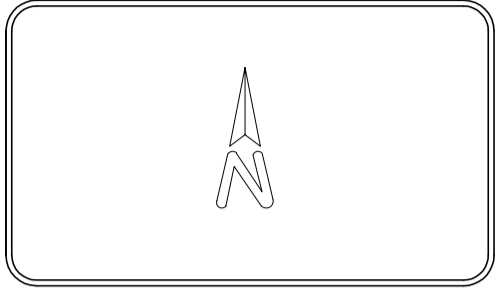

GENERAL NOTES



**SDMC CONSULTANTS
 ENGINEERS & DESIGNERS**
 Regd. Address:- 1 Studio Court,
 Bletchley, Milton Keynes, MK2 2DG
 Email: info@sdmcon.co.uk
 web: www.sdmcon.co.uk
 TEL : 01908489148
 MOB: 07877013148

PRELIMINARY


PROJECT
 288-306 HIGH STREET HARLINGTON

TITLE: EXISTING GROUND FLOOR PLAN	REV
DWG NO: 25.240.PL.007	00

DWG BY: BP	CHECKED BY: RS
------------	----------------

Paper A1	Dimension METRIC
----------	------------------

Scale 1:100	Date: 16-03-2026
-------------	------------------

 

SDMC CONSULTANTS LTD.