



GROUND FLOOR

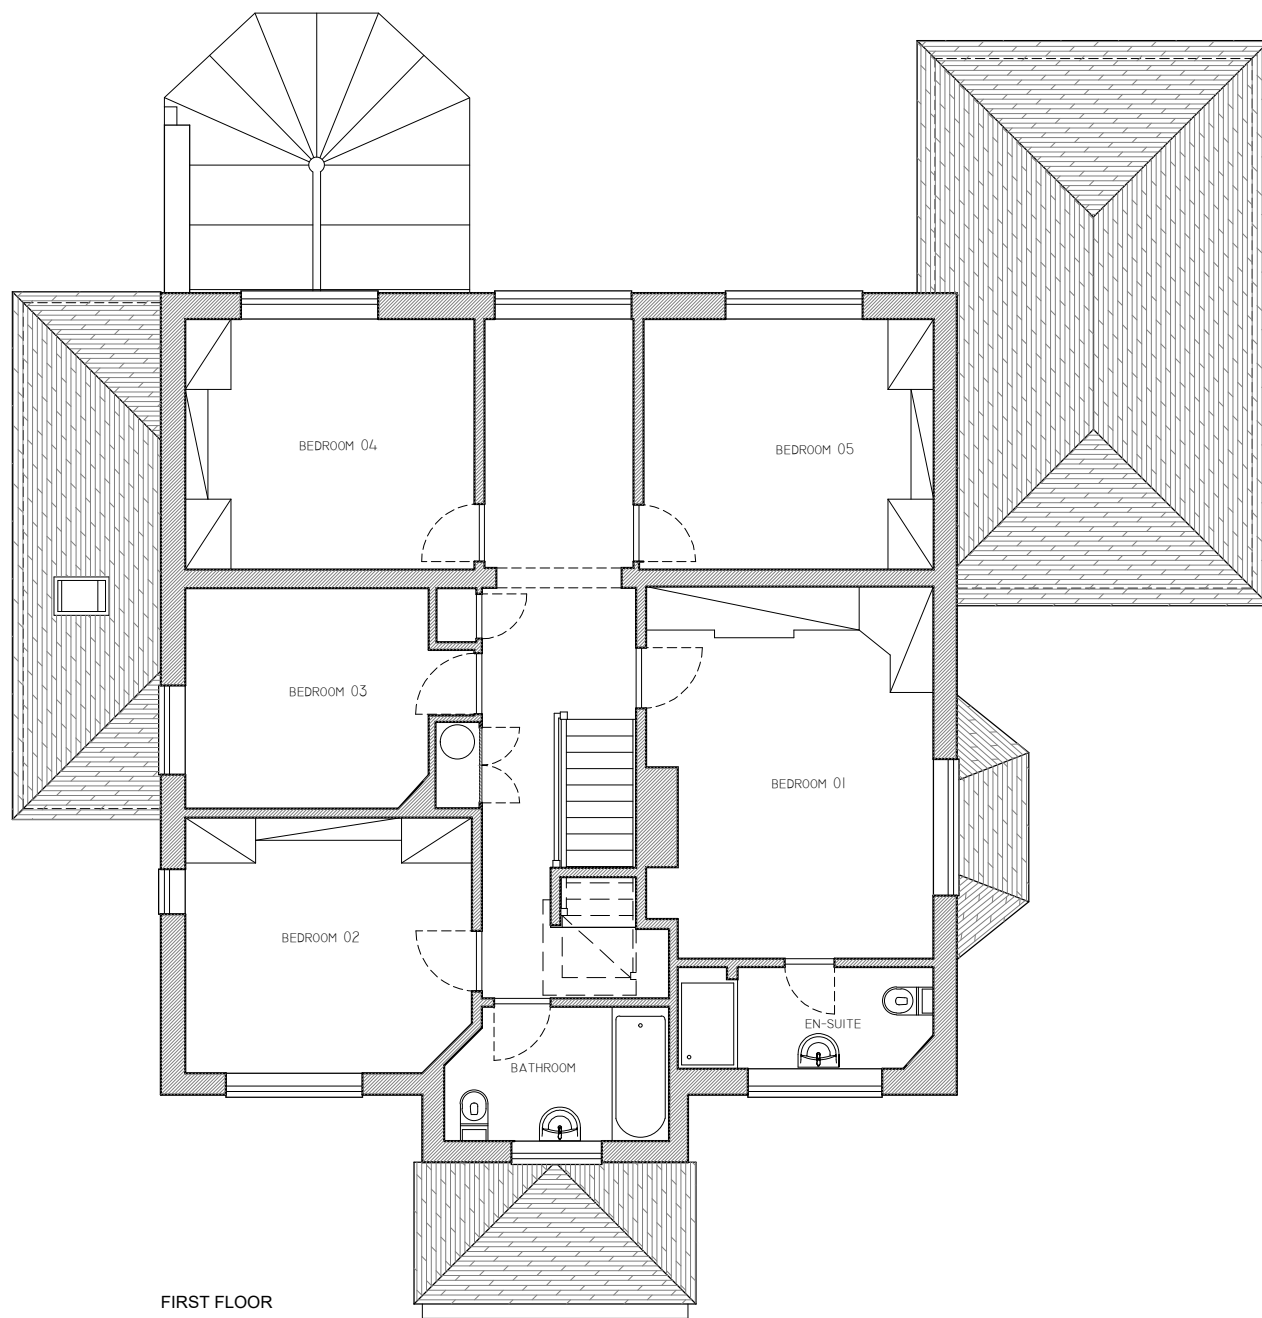

FIRST FLOOR

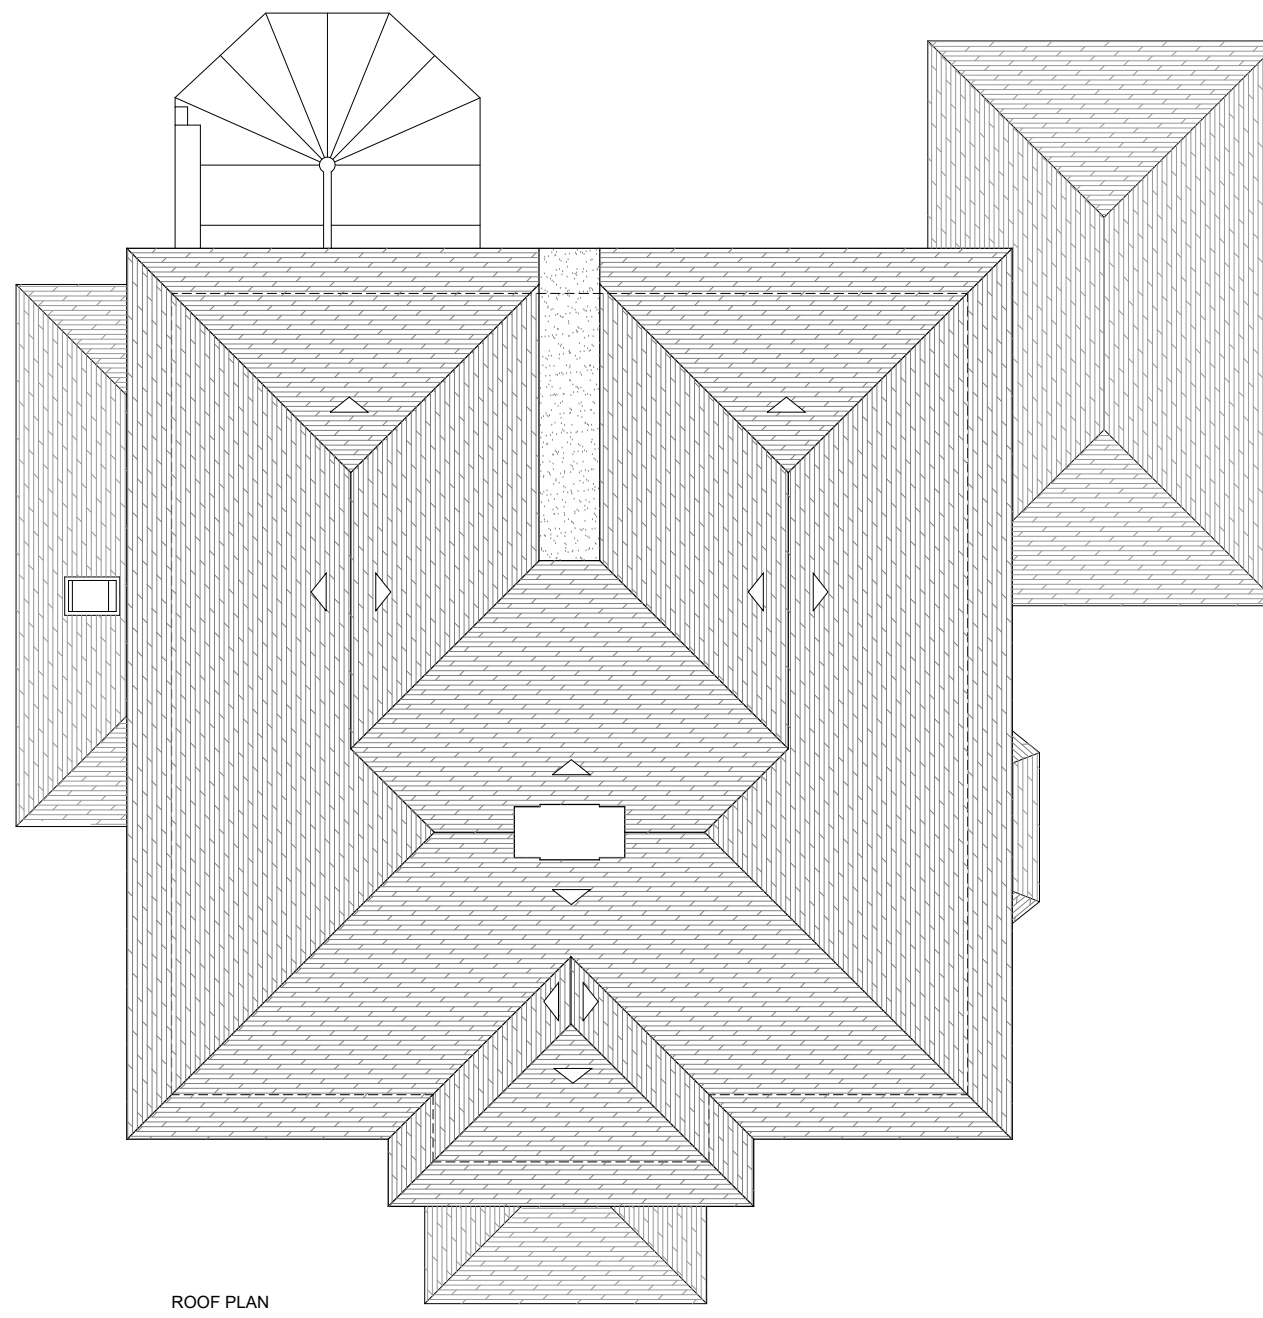

ROOF PLAN



FRONT ELEVATION



RHS ELEVATION



REAR ELEVATION



LHS ELEVATION

GENERAL NOTES:

1- THIS DRAWING IS FOR STATUTORY PLANNING PURPOSES ONLY. DO NOT SCALE

2- PARTY WALL ACT

The owner, should they need to do so under the requirements of the Party Wall Act 1996, has a duty to serve a Party Structure Notice on any adjoining owner if building work on, to or near an existing Party Wall involves any of the following:

- Support of beam
- Insertion of DPC through wall
- Raising a wall or cutting off projections
- Demolition and rebuilding
- Underpinning
- Insertion of lead flashings
- Excavations within 3 metres of an existing structure where the new foundations will go deeper than adjoining foundations, or within 6 metres of an existing structure where the new foundations are within a 45 degree line of the adjoining foundations.

A Party Wall Agreement is to be in place prior to start of works on site.


TITLE: Partial change of use from residential to doctors practice

PROJECT: EXISTING PLANS AND ELEVATIONS

CLIENT: Dr Nik Chopra

PLACE: 10 Sandy Lodge Way,  
Northwood,  
Middlesex.  
HA6 2AJ

CHARTERED ARCHITECTS  
Bassetsbury Barn, Bassetsbury Lane,  
High Wycombe, Bucks HP11 1QX  
M 07447659327 T 01494511421  
alex@alexarchitects.co.uk  
www.alexarchitects.co.uk

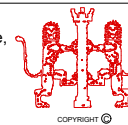


SCALE: 1:100 @A2

DATE: May 2025

DRAWING No:

02

 

Our Ref: (AD 02)

NOTES:

These drawings are subject to copyright law under the "Copyright, Designs & Patents Act 1988"  
It is an infringement of copyright for another person to copy the work, distribute copies, lend or rent copyrighted work to another, or to adapt this work to create something else without the author's permission

