




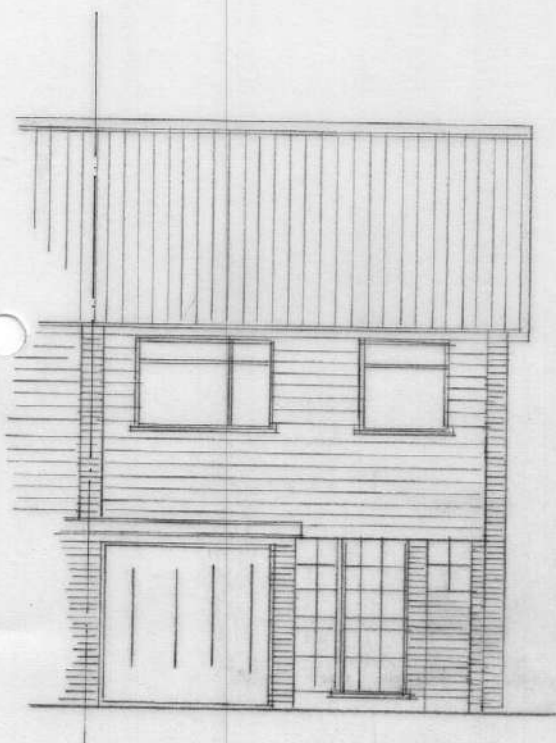

EXTG. FRONT ELEVATION.

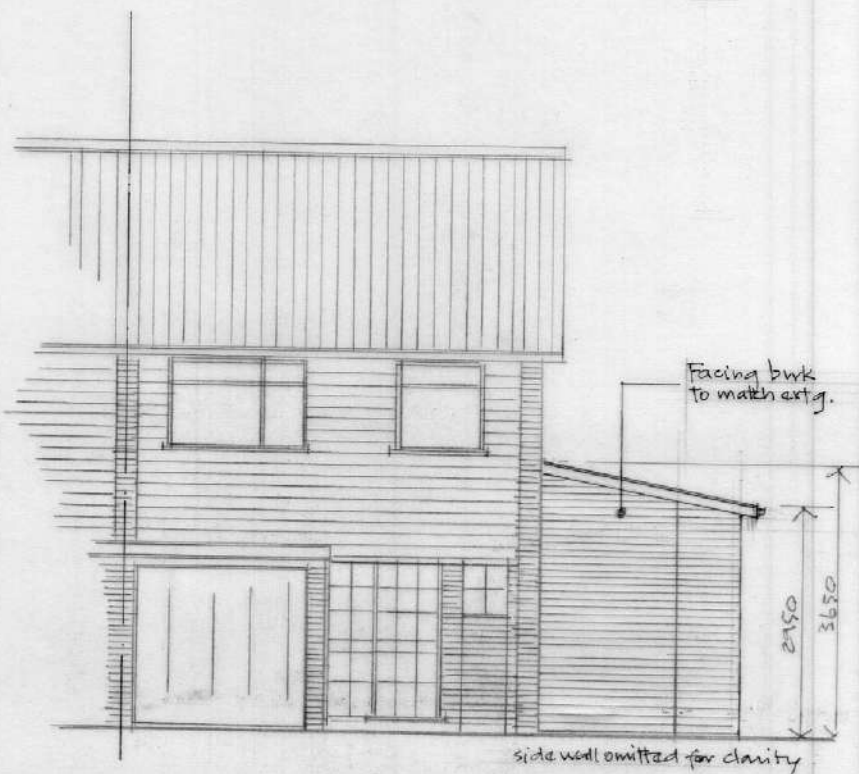

PROPOSED FRONT ELEVATION.

 

Project Proposed single storey side & rear extension at 59 Lawrence Dr Ickenham, Hillingdon UB10 8RW.	Drg. Title Existing & Proposed Front Elevation.	Scale 1:100	Drawn CL
		Date Feb 24	Drg. No LD 303.