



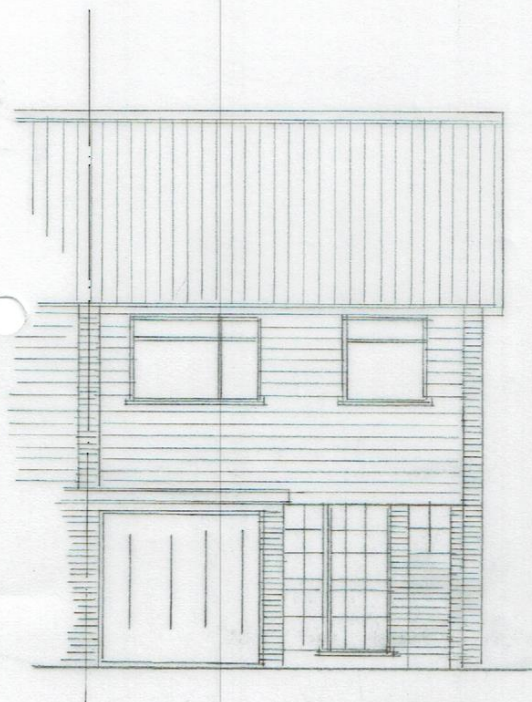

EXTG. FRONT ELEVATION.

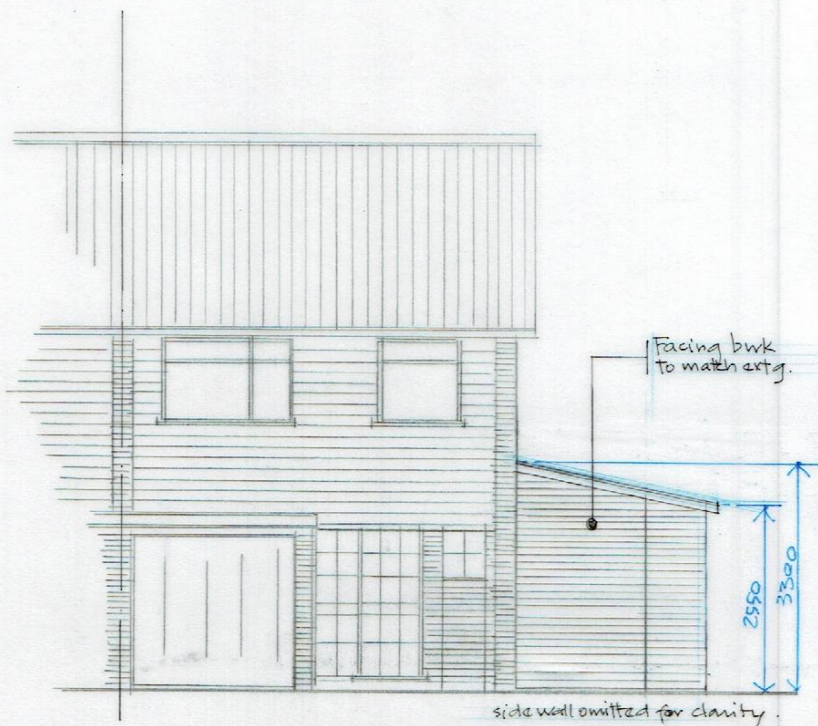

PROPOSED FRONT ELEVATION.



Project Proposed single storey side & rear extension at 59 Lawrence Dr Ickenham, Hillingdon UB10 8RW.	Drg. Title Existing & Proposed Front Elevation.	Scale 1:100 Date Feb 24	Drawn CL Drg. No LD 303 ^A
---	--	--	---

A. Ht. to extension amended. 4/24