


Notes.

1. This drawing is for planning consent only.
2. All dimensions shown are in millimetres.
3. All works shall be carried out to match existing features and character.

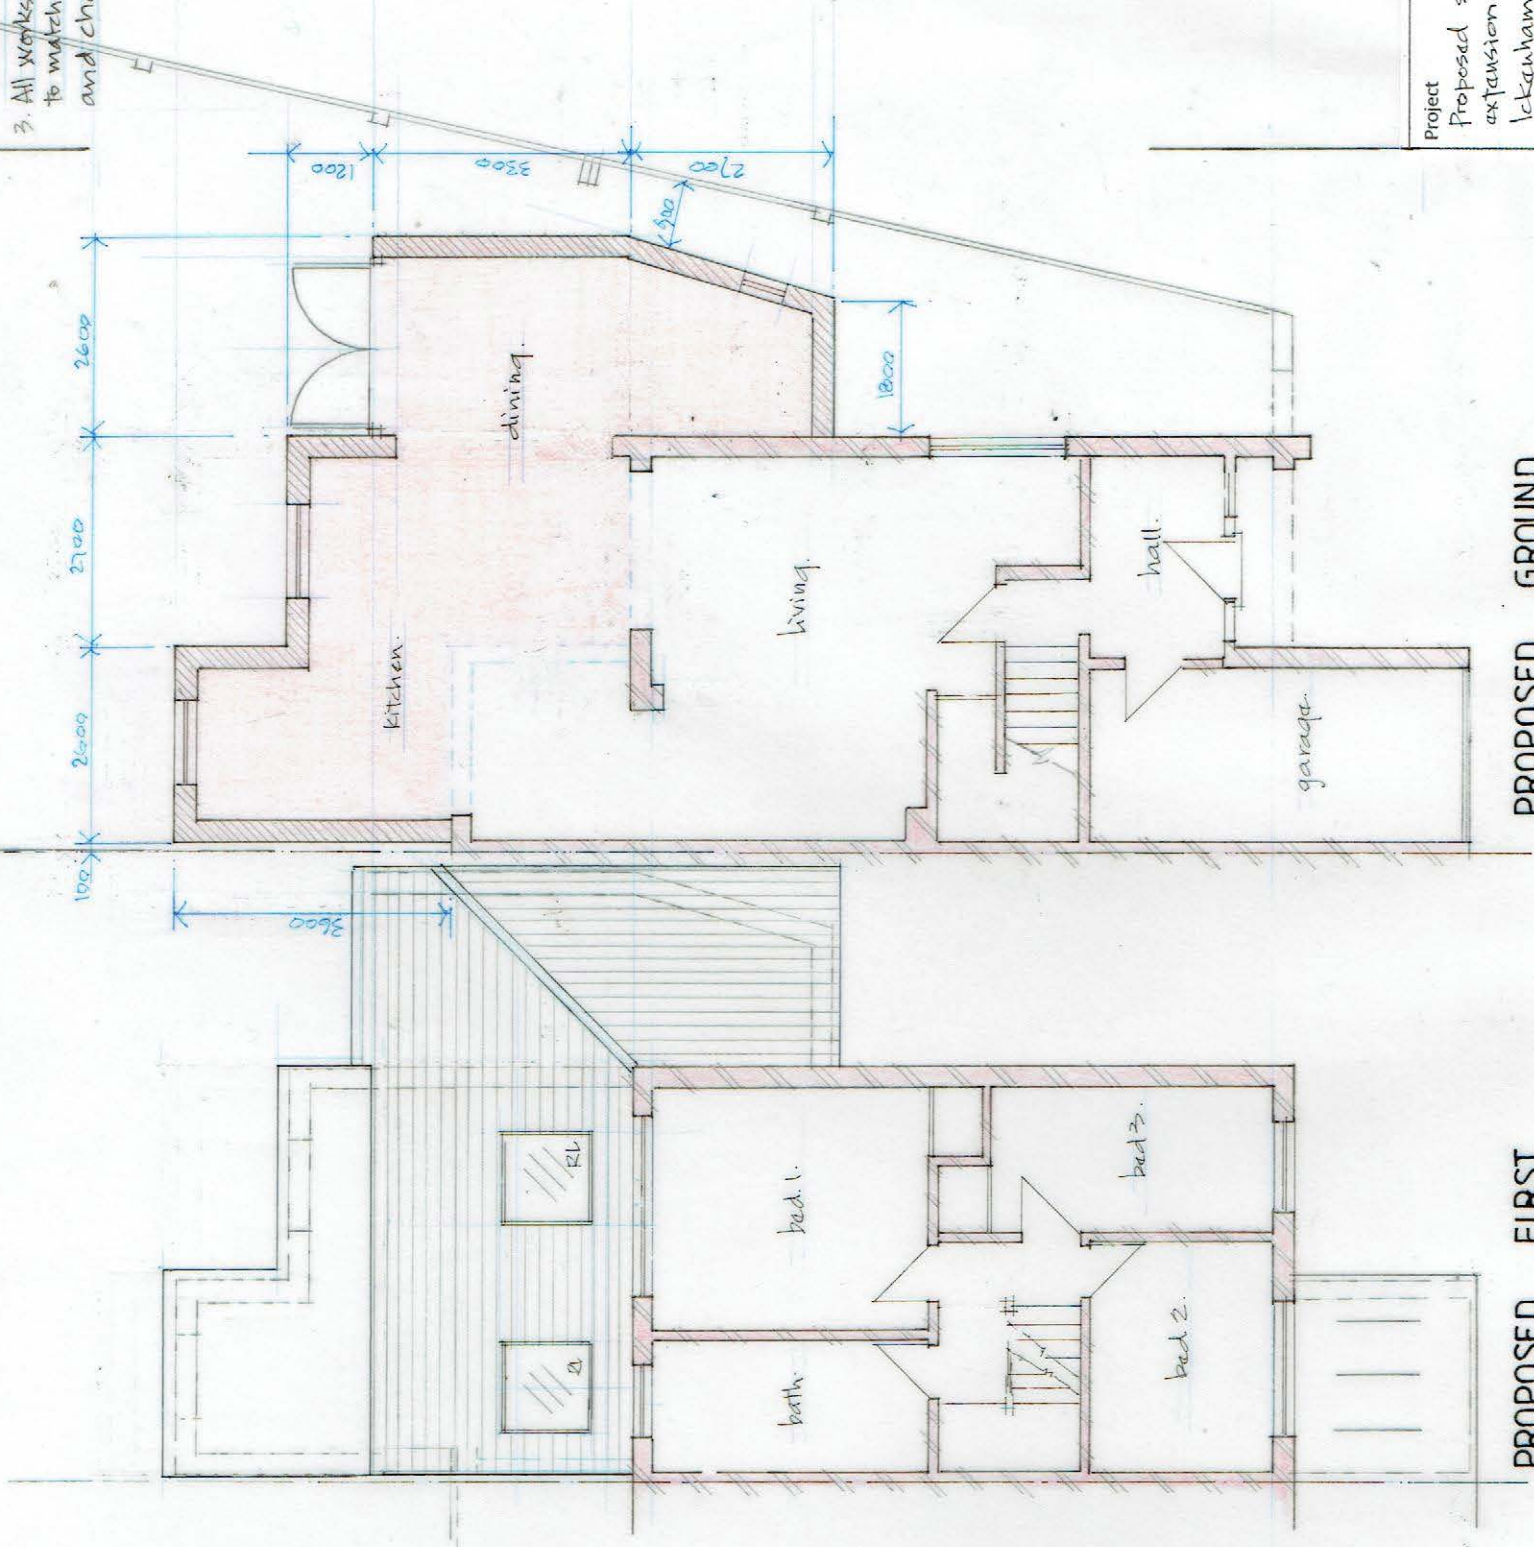

PROPOSED FIRST
FLOOR PLAN.

PROPOSED GROUND
FLOOR PLAN.

Project
Proposed single storey side & rear
extension at 59 Lawrence Dr.
Letcham, Hillingdon UxLO BRW.


Dwg. Title
Existing & Proposed Plans.

Scale
1:100


Drawn
CL.

Date
Jan 2024.

Dwg. No
LD 301.

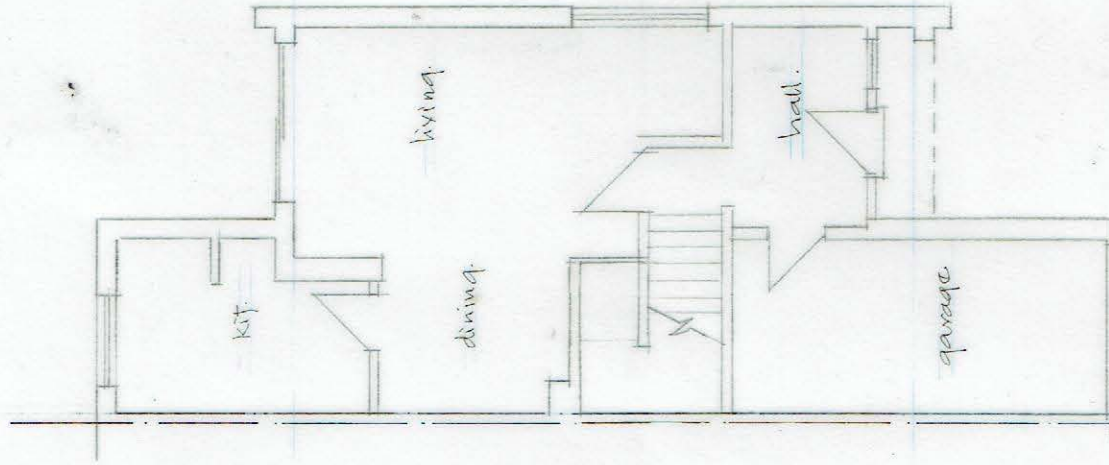

EXTG GROUND
FLOOR PLAN.

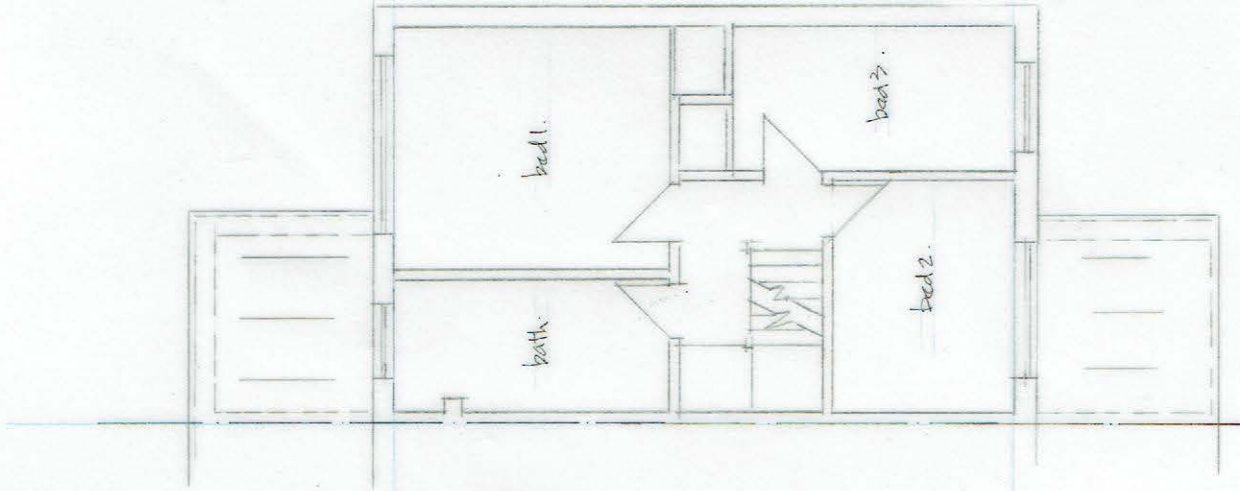

EXISTING FIRST
FLOOR PLAN.