



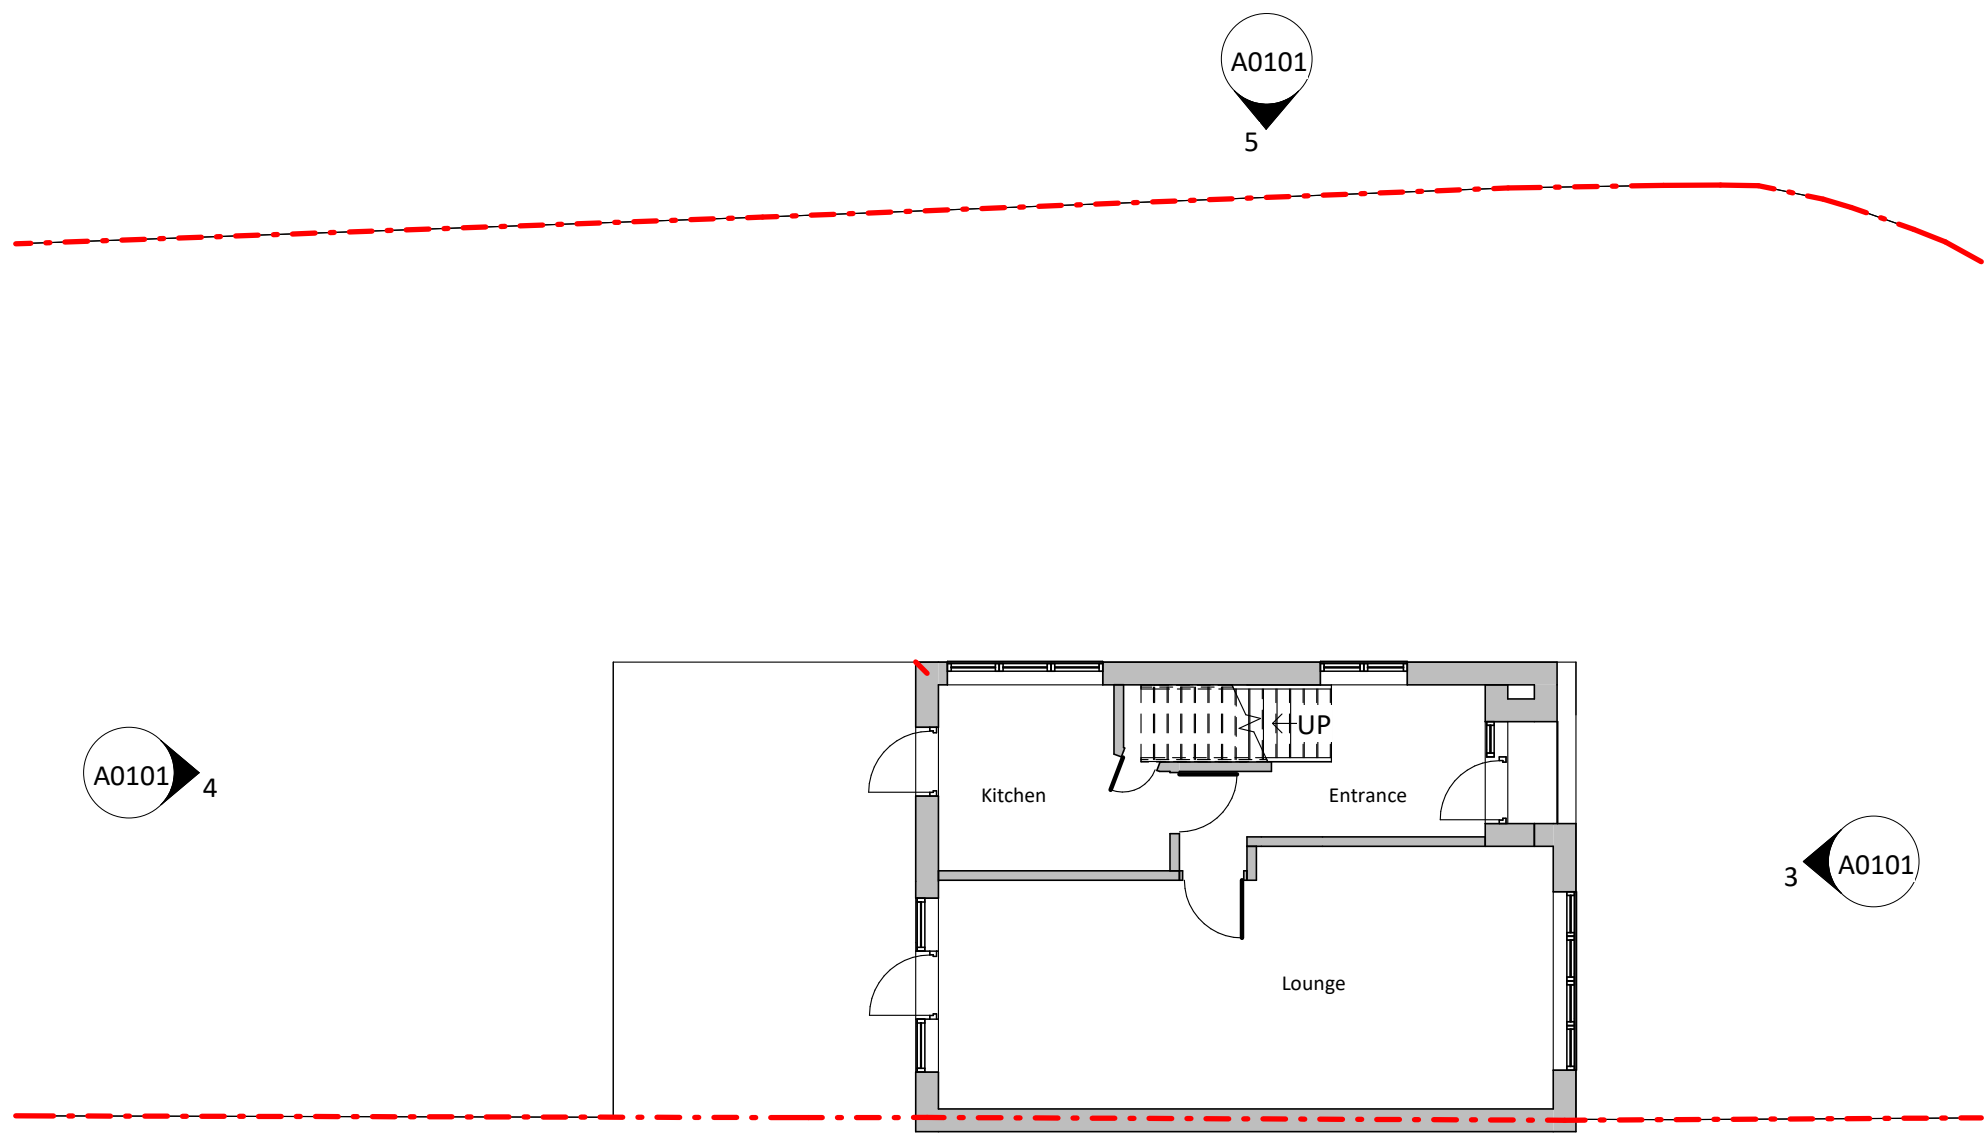


Existing Level 00

1 : 100

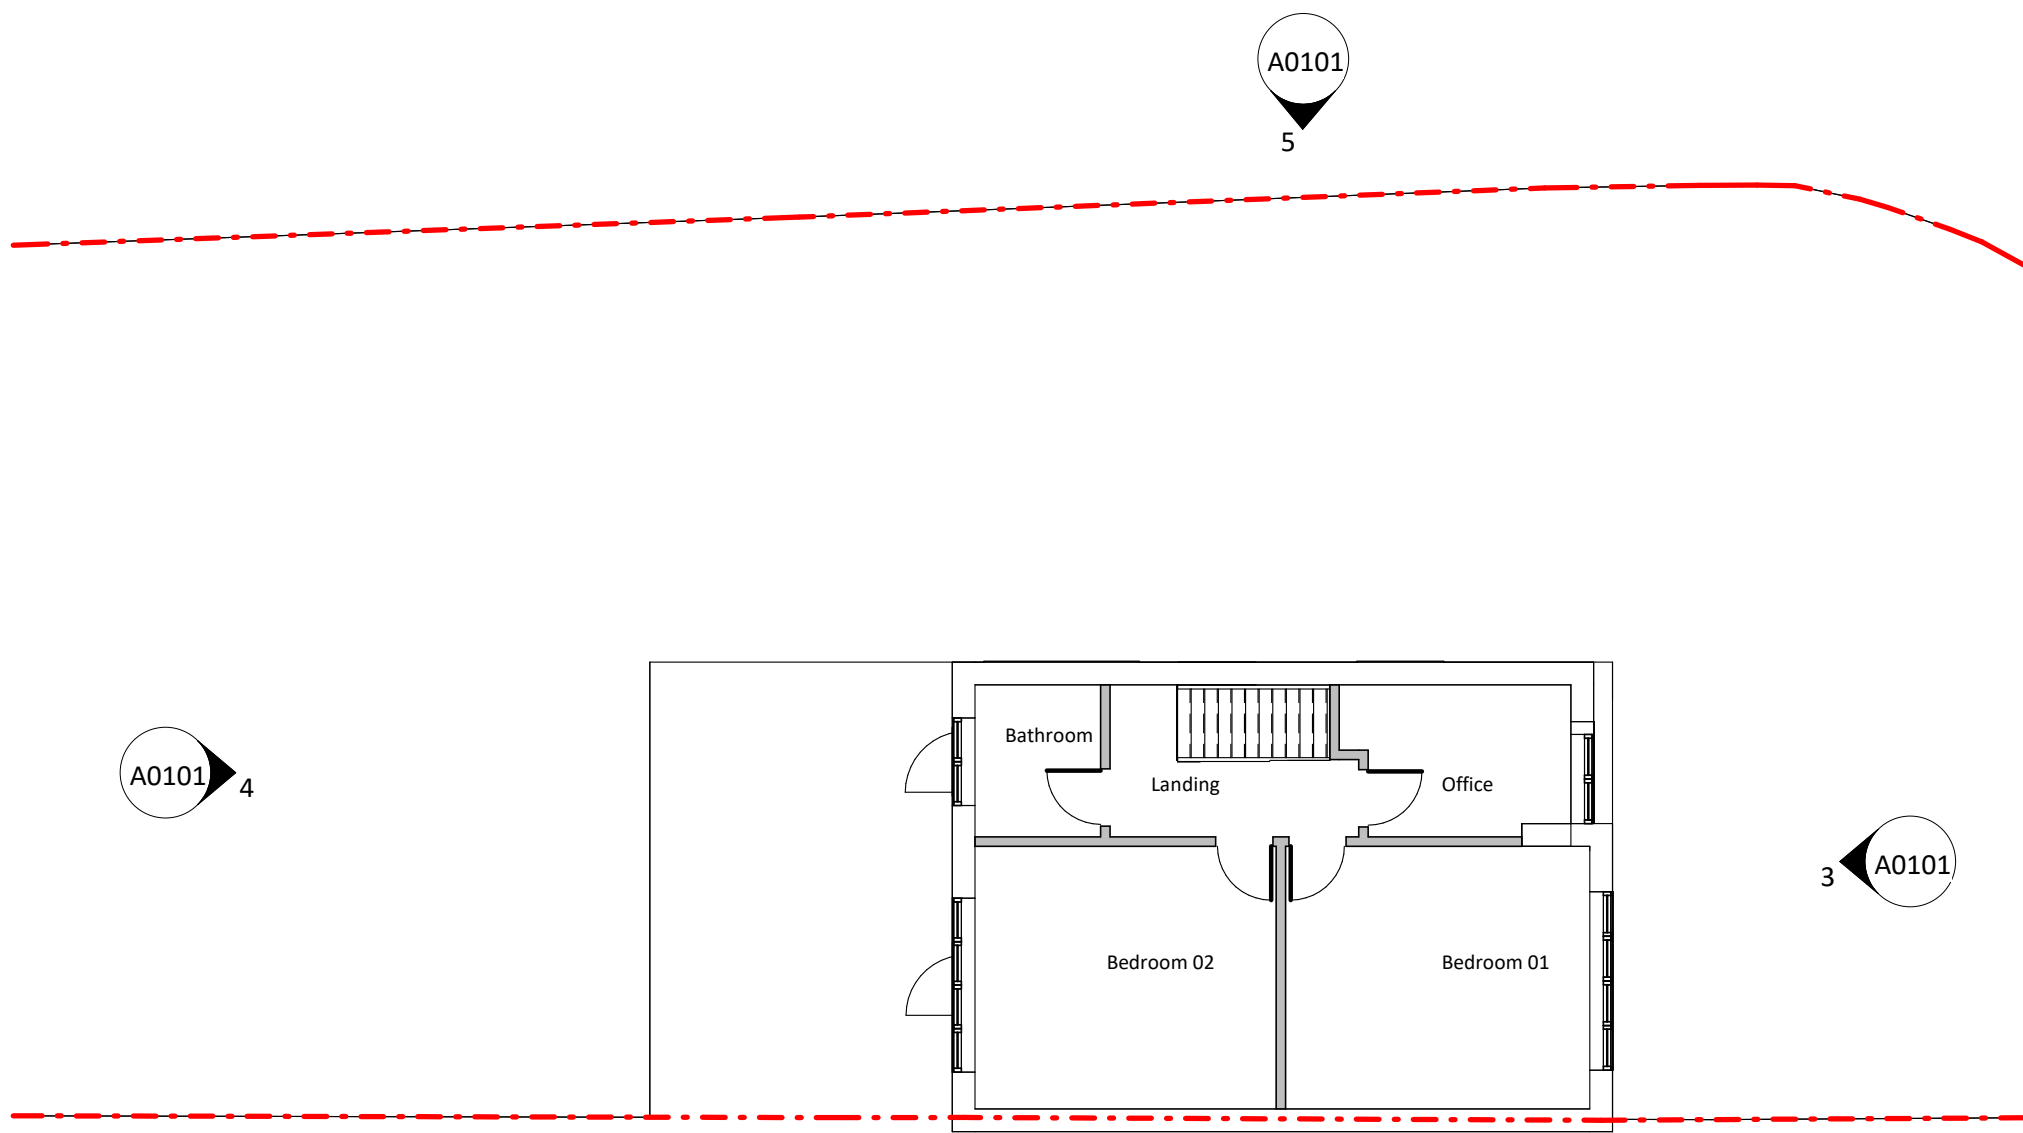


Existing Level 01

1 : 100

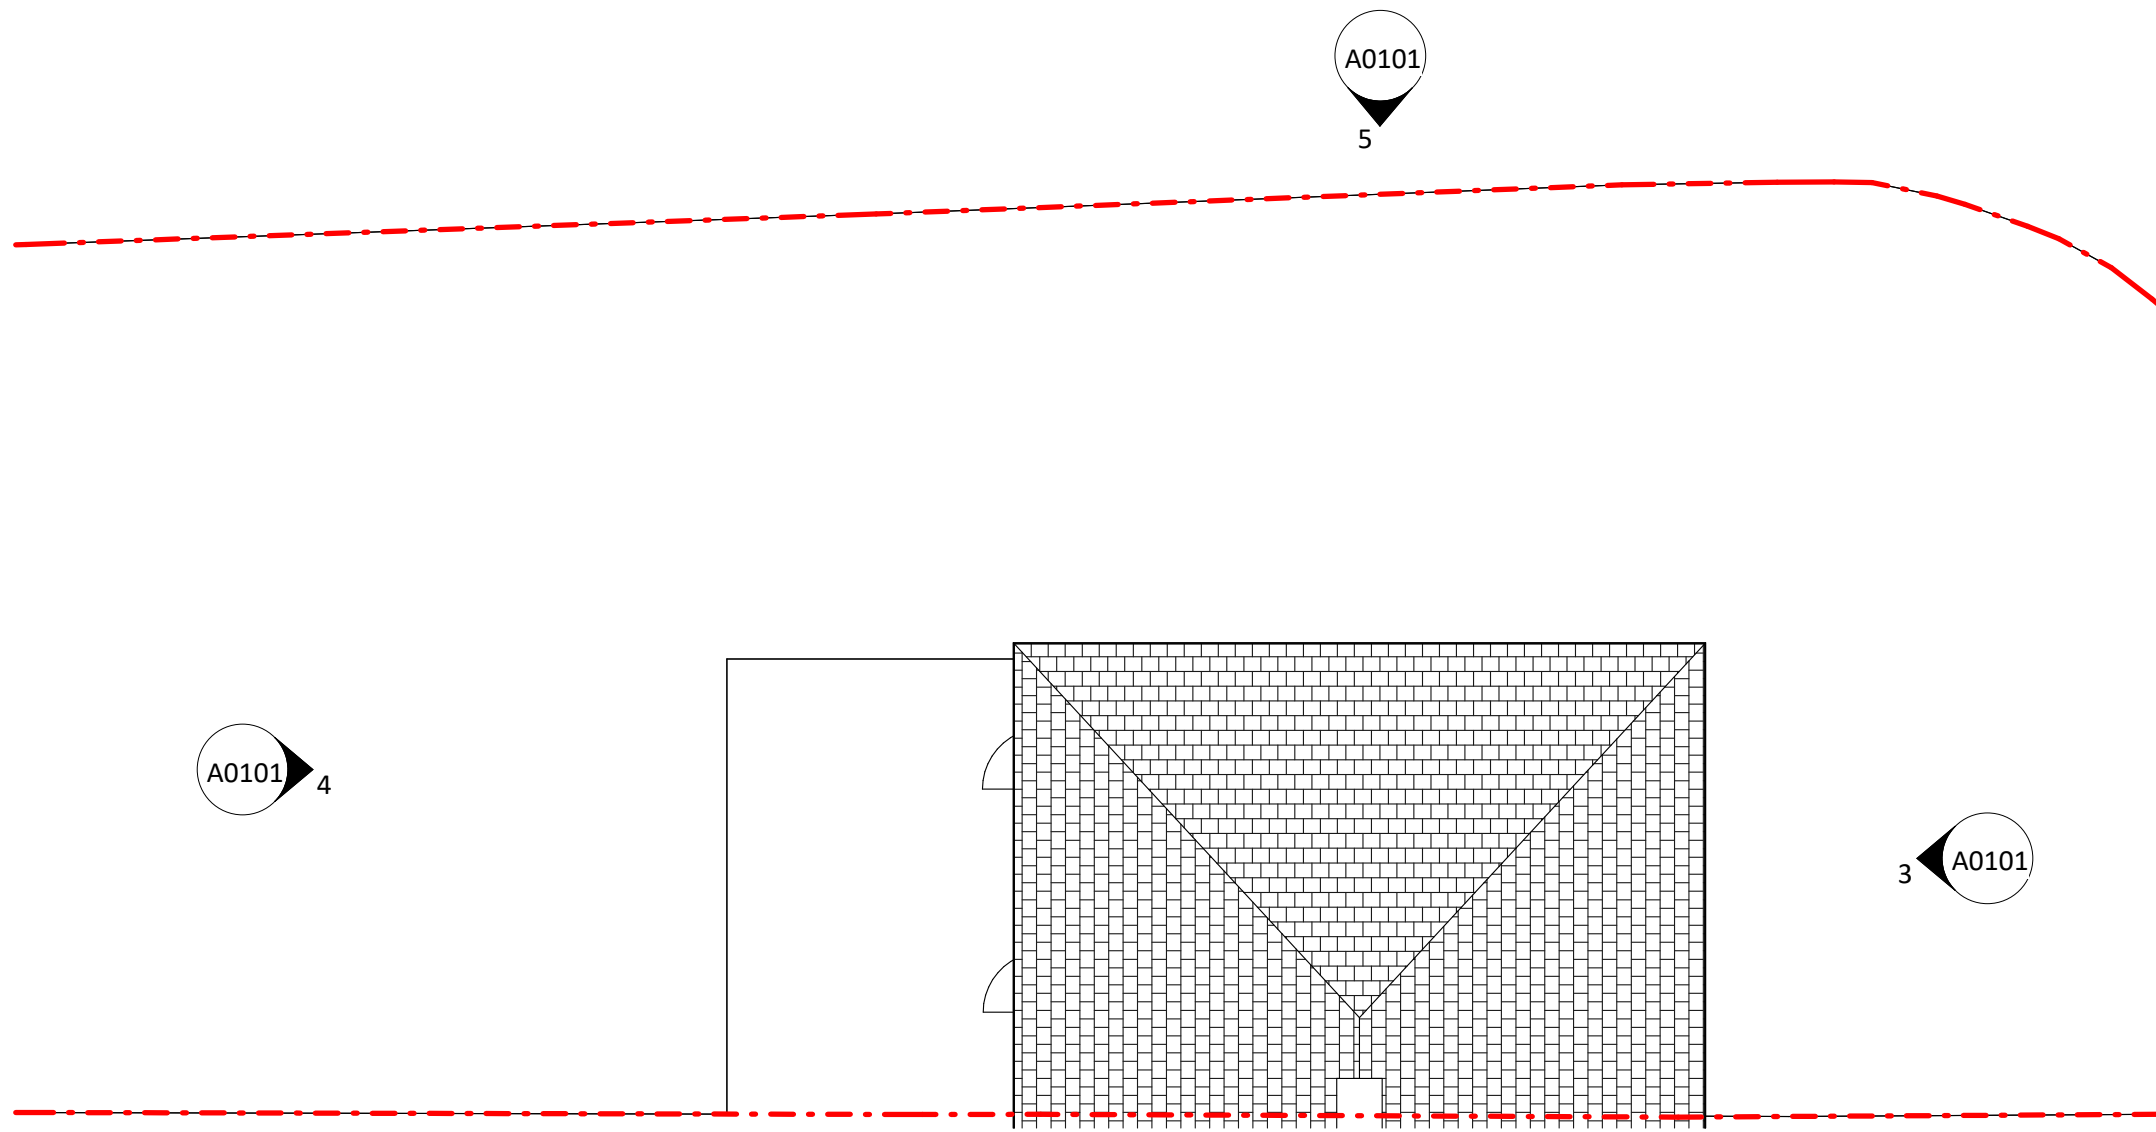


Existing Roof Level

1 : 100

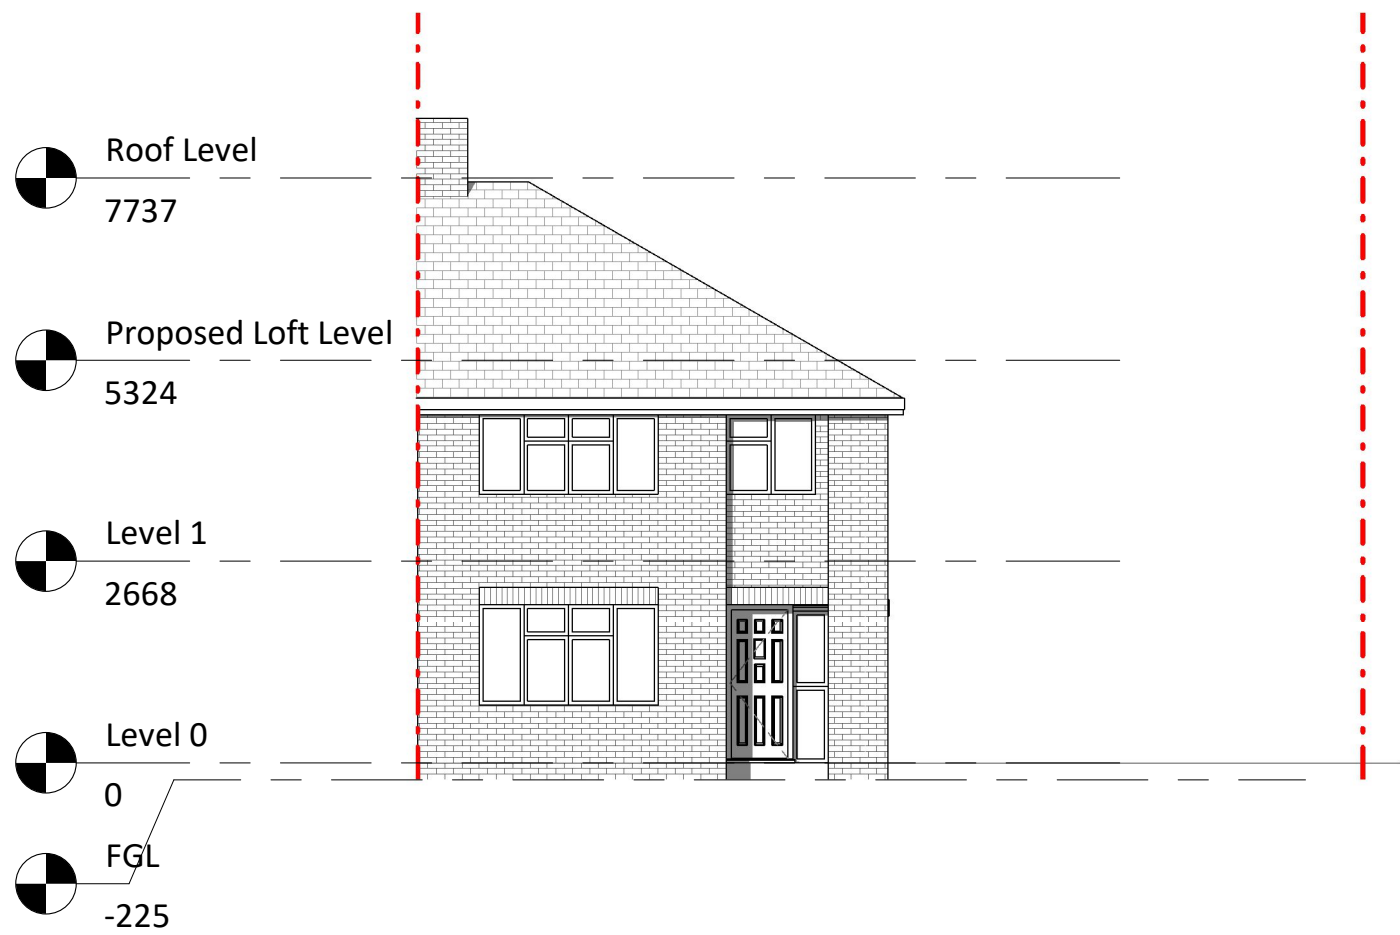


Existing Front Elevation

1 : 100

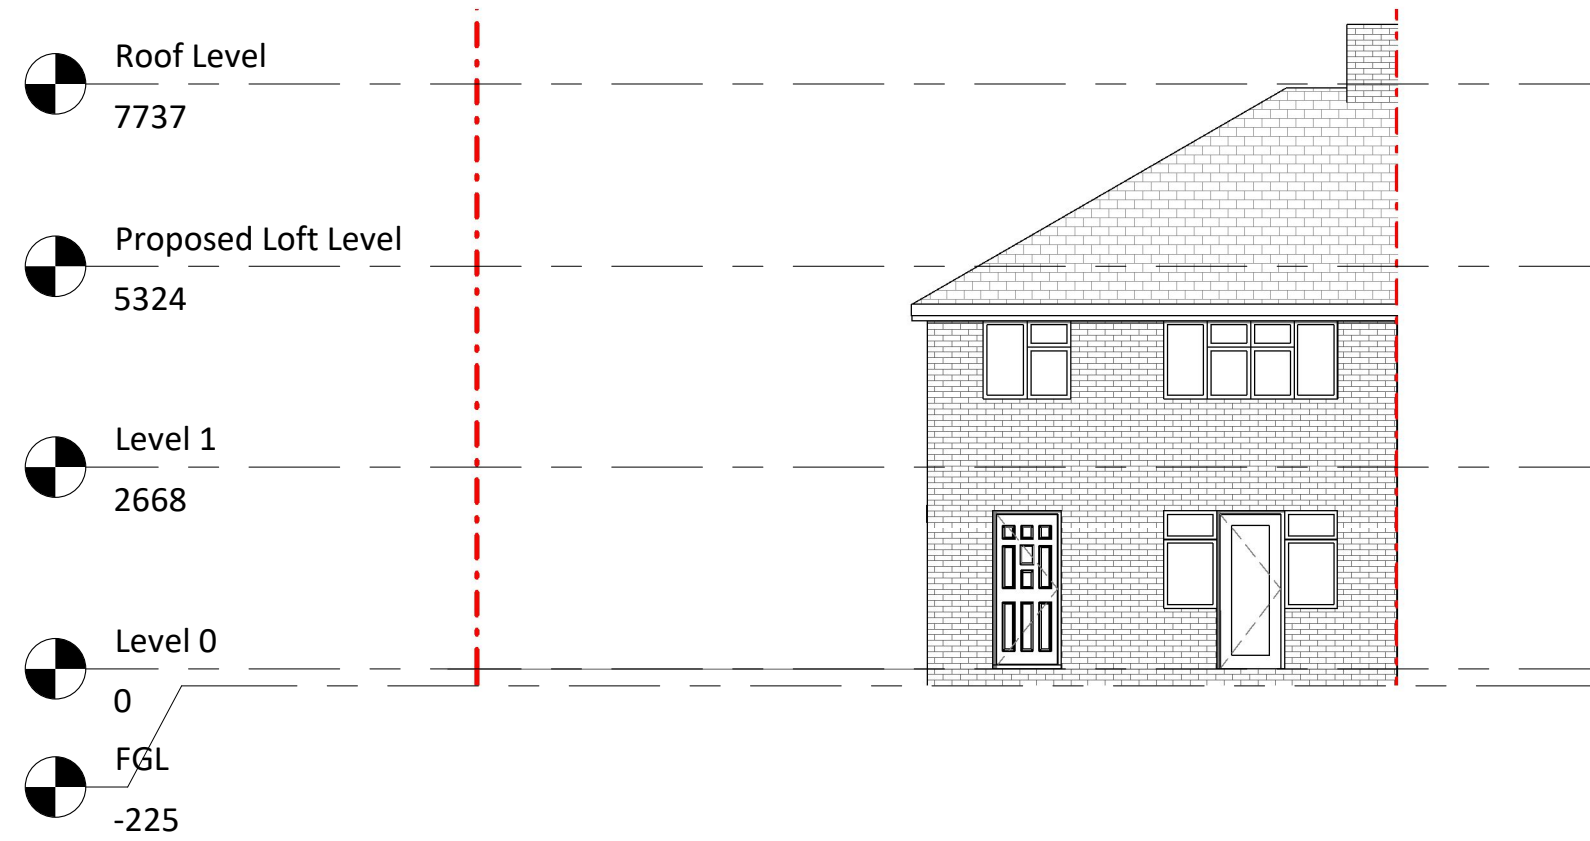

Existing Rear Elevation

1 : 100

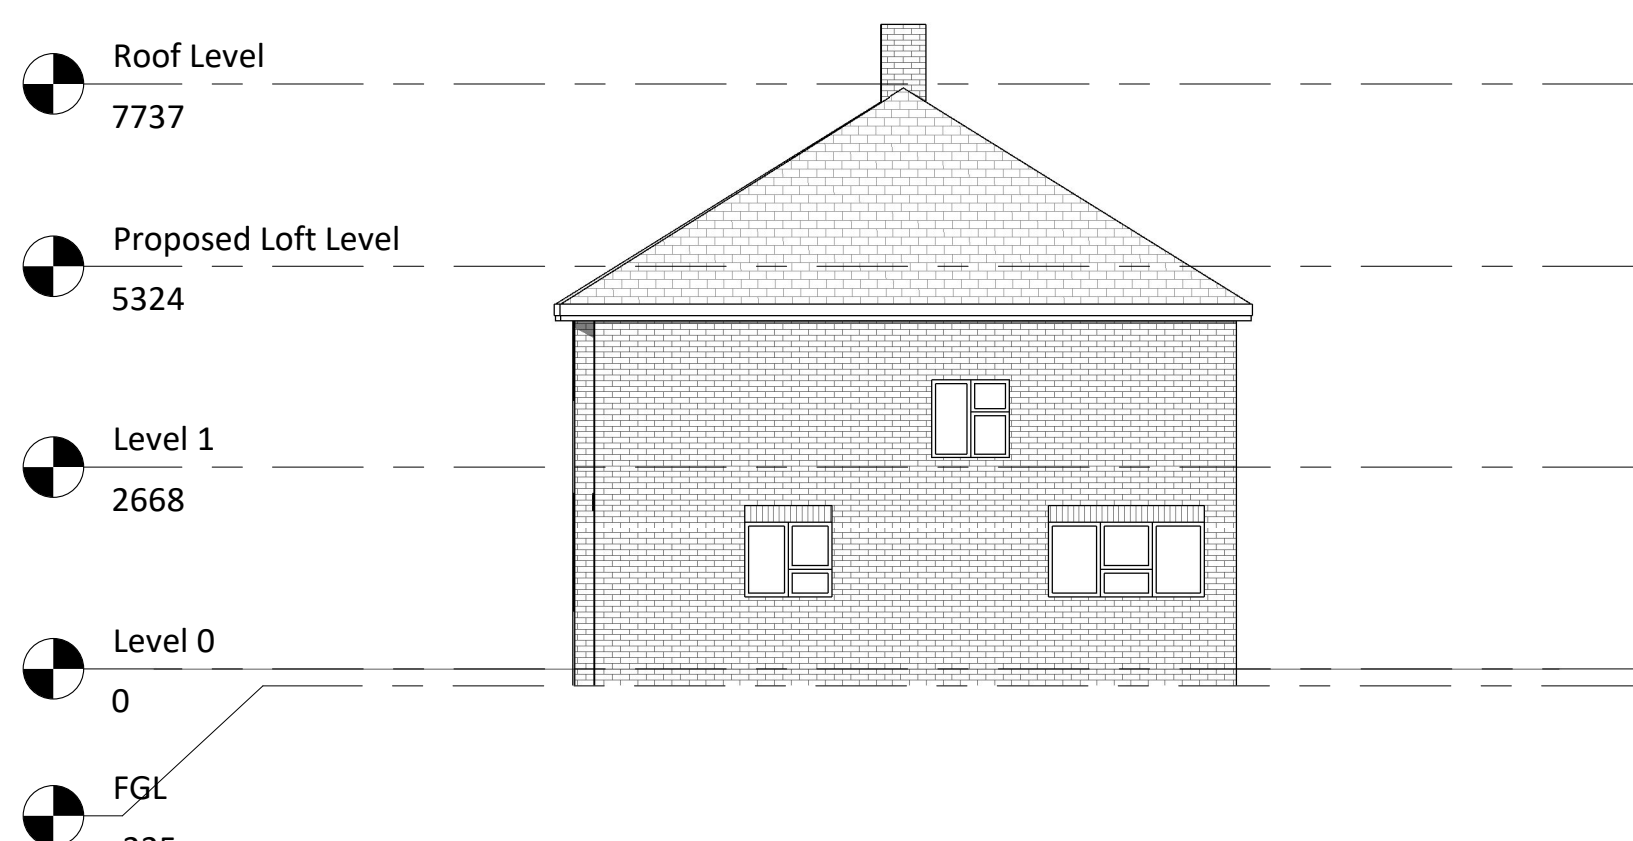

Existing Side Elevation

1 : 100

NOTES:

- The drawing is meant for planning purposes only and is not intended to be used as a construction drawing.
- All proposed materials will be chosen to closely match the existing materials unless otherwise stated

ARCHITECTURE / everything

T: 07585 857615
E: architectureandeverything@gmail.com

Church Road

103 Church Road
Hayes
UB8 3LP

Project no.
AE_1121

Revision		
No.	Description	Date
1	v01	26.06.2025

Scale @A1


1 : 100 Scale (m)
0 1 2 4 8

Drawing:

GA Drawings
Existing


Drawing Number:

A0101

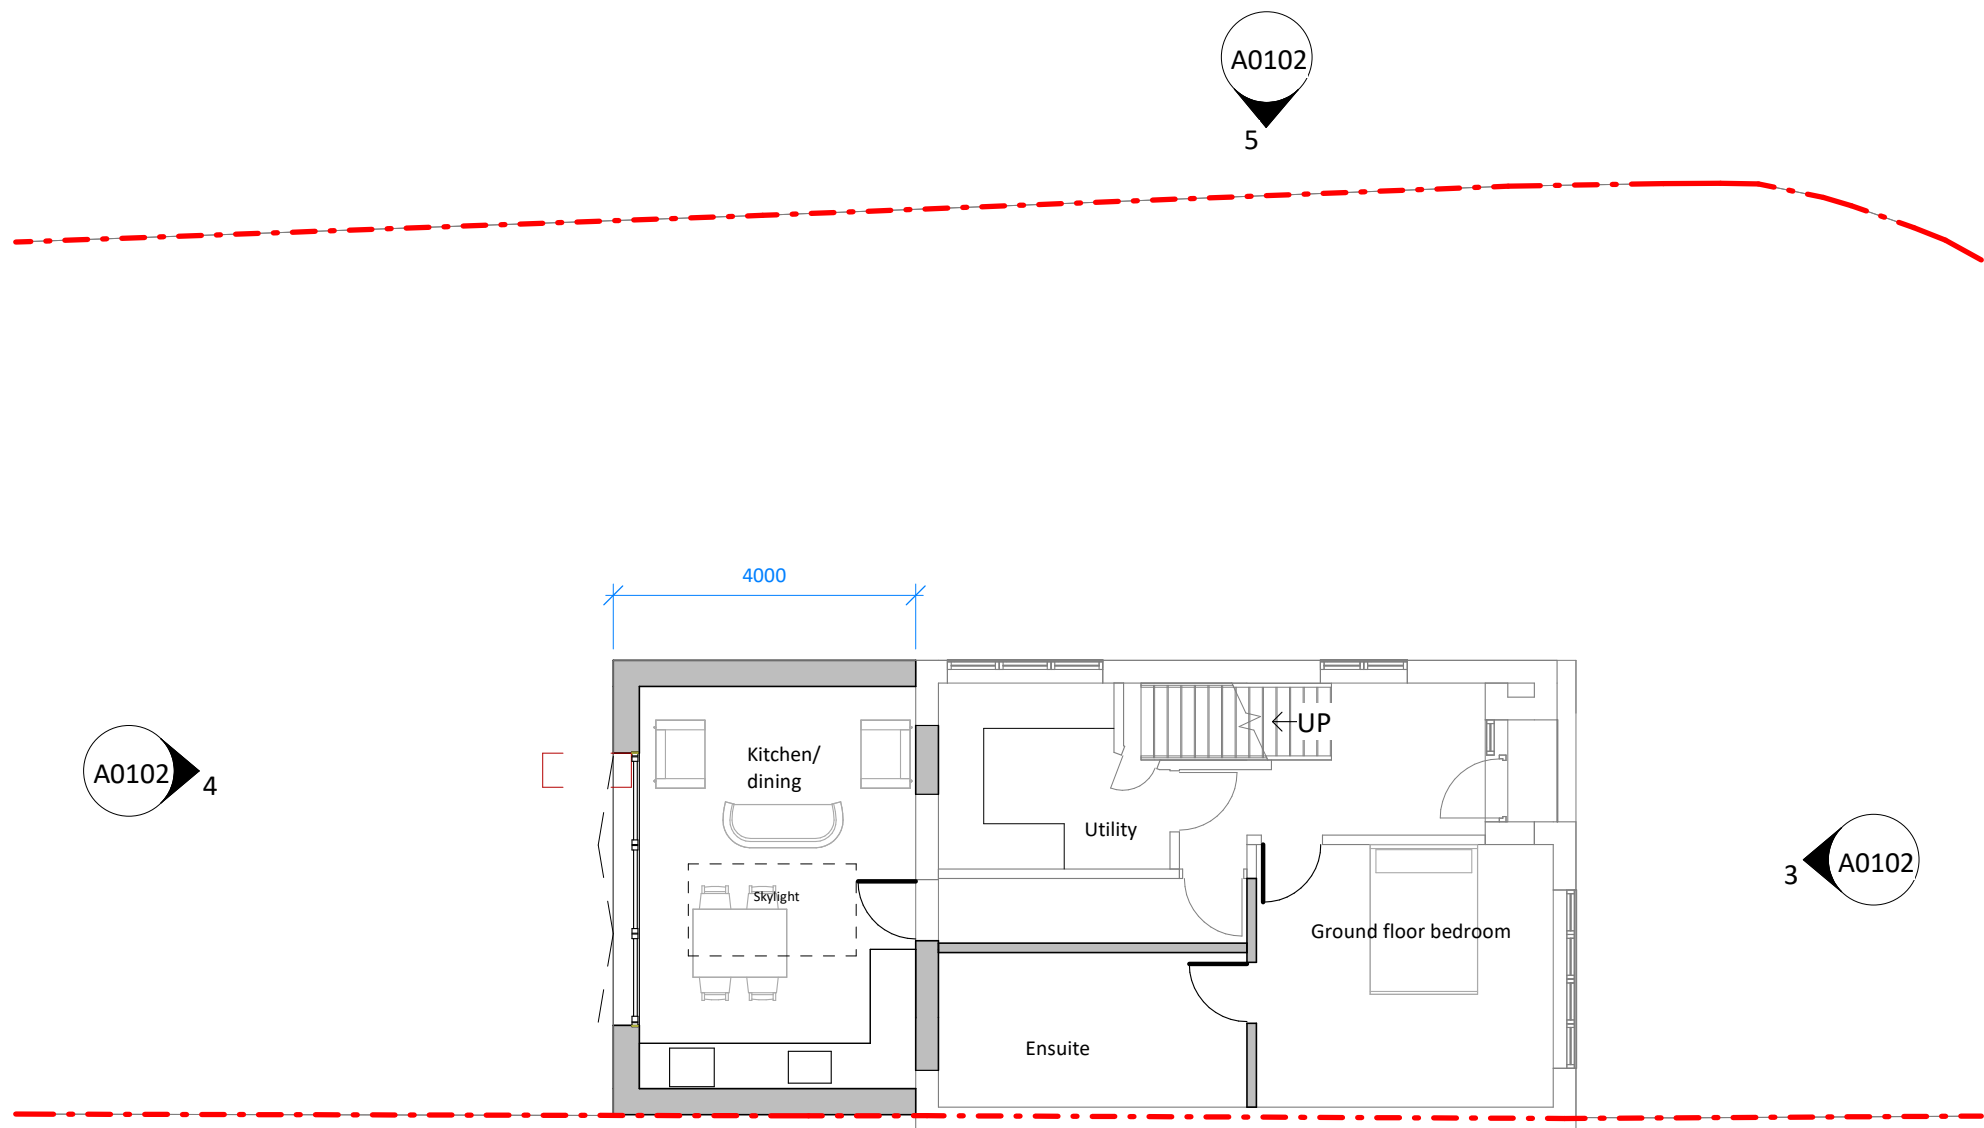


Proposed Level 00

1 : 100

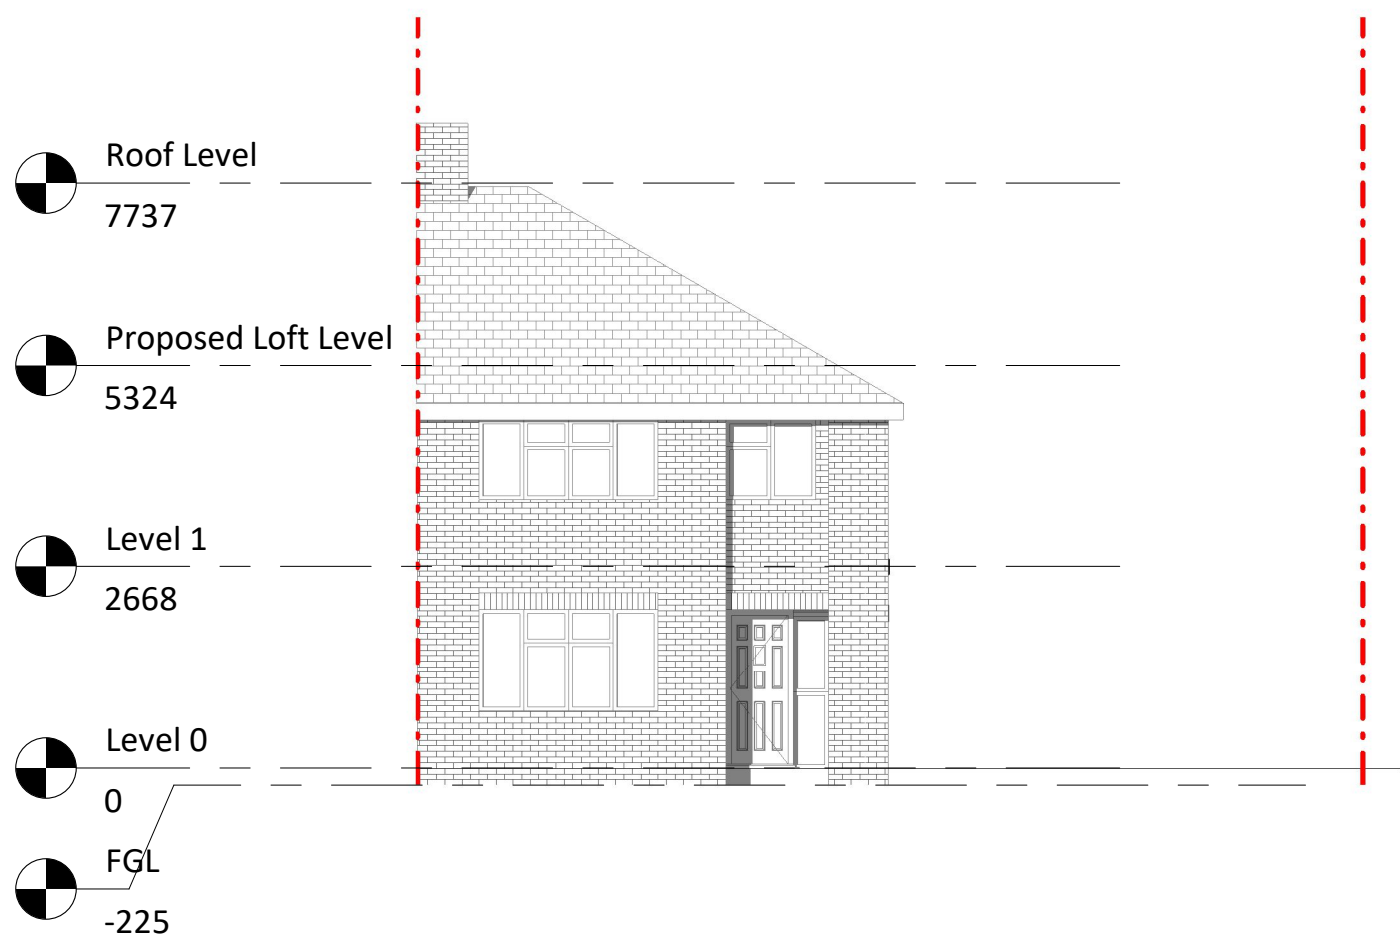


Proposed Front Elevation

1 : 100

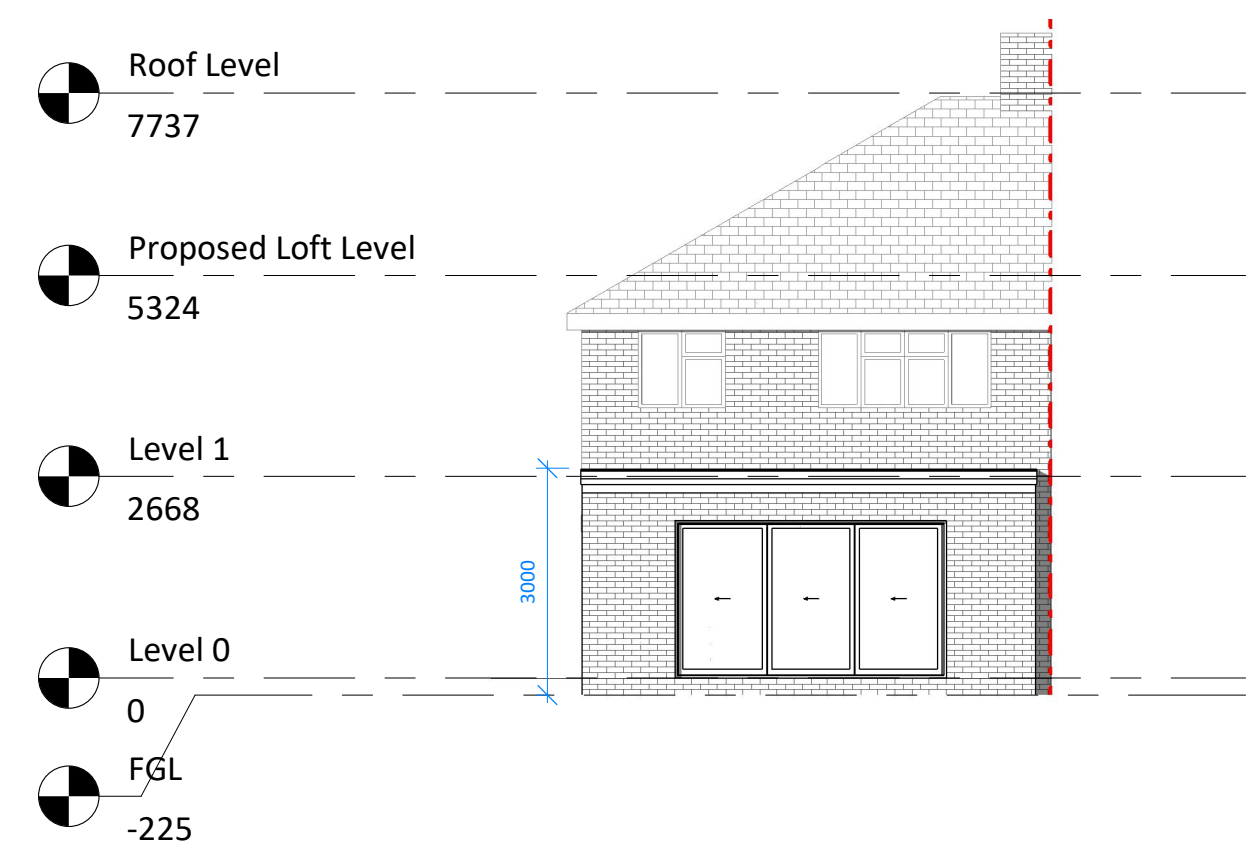


Proposed Rear Elevation

1 : 100

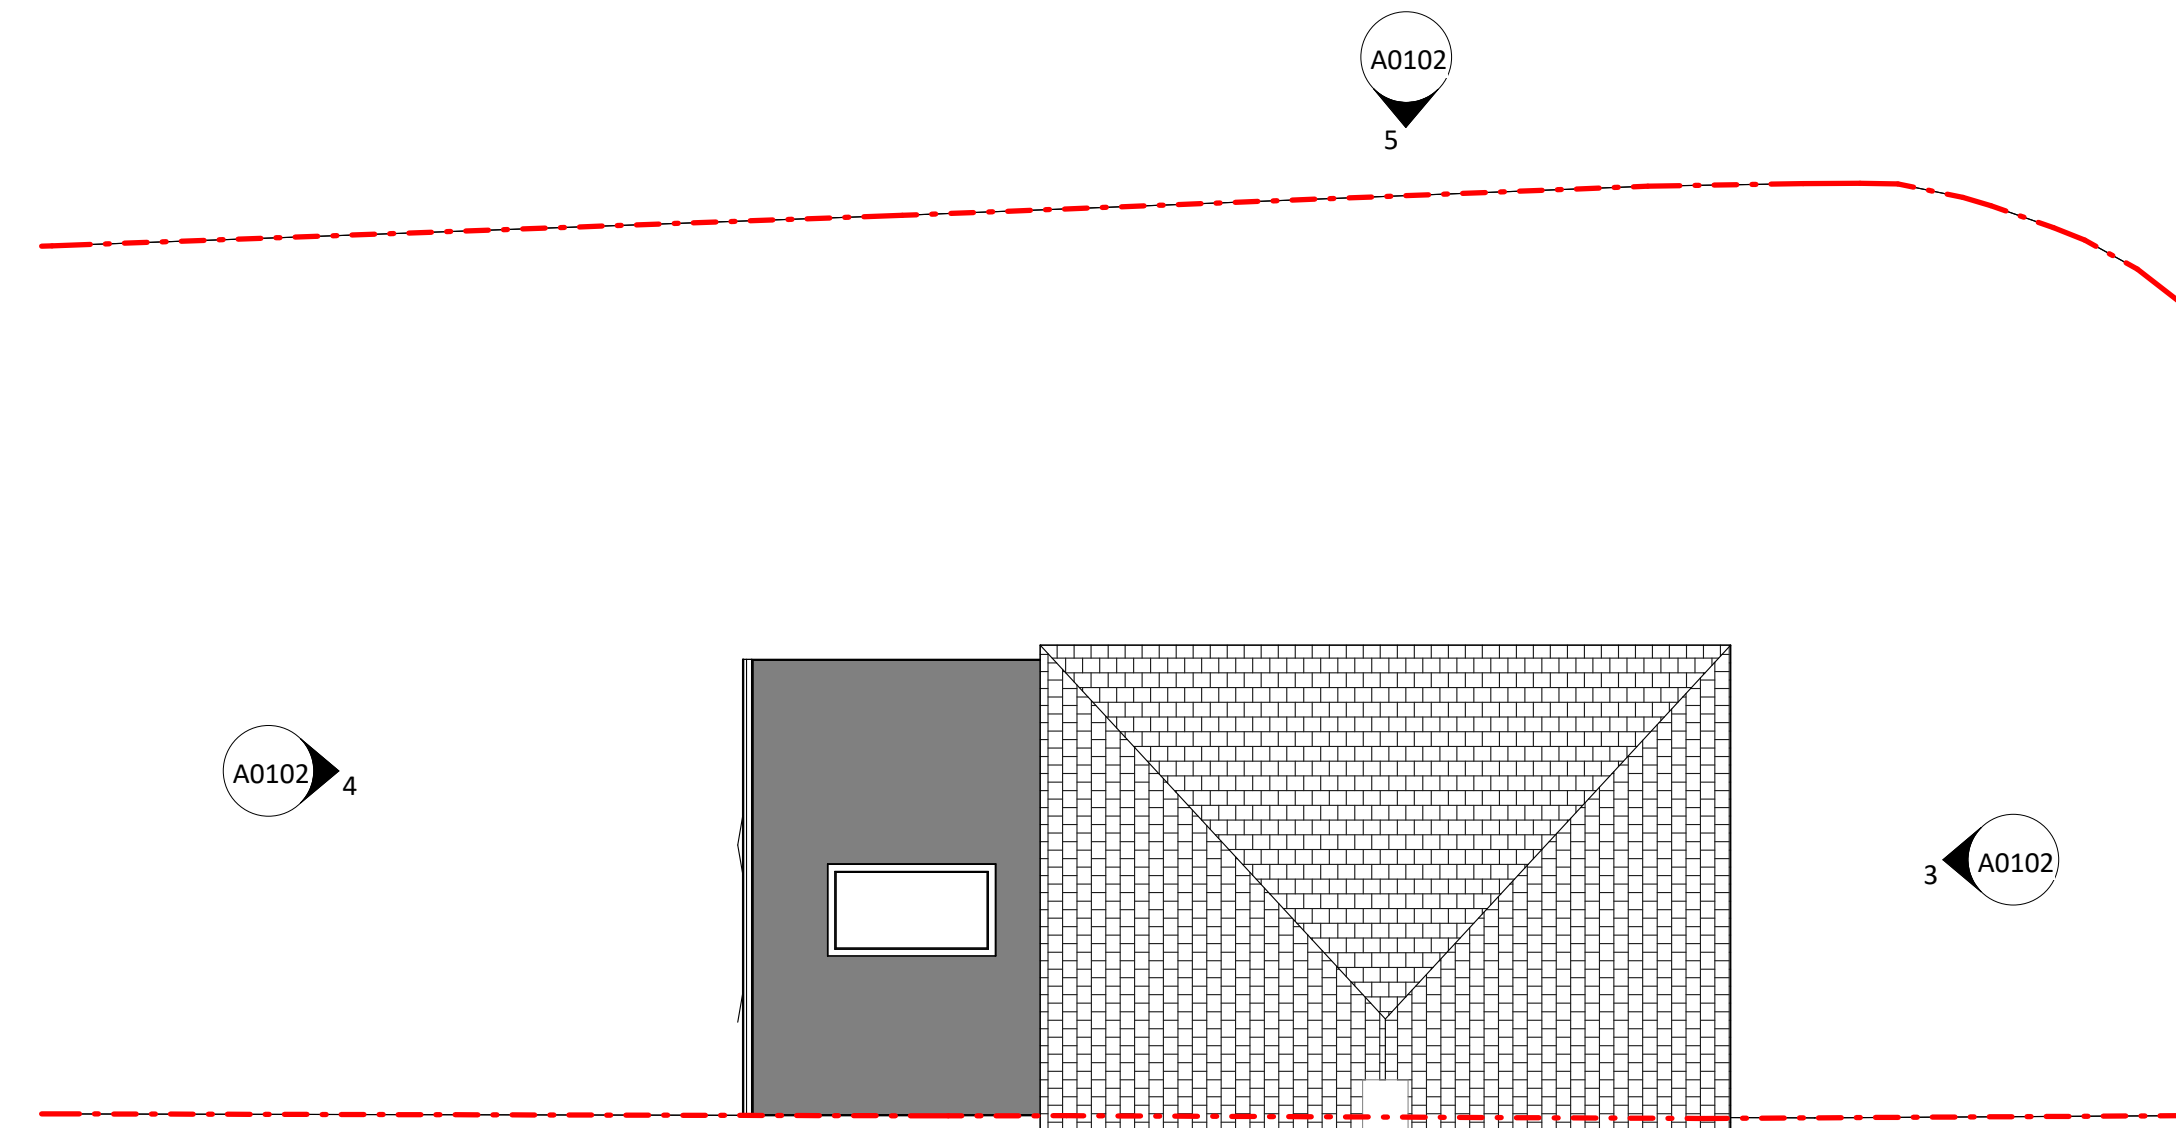

Proposed Roof Level

1 : 100

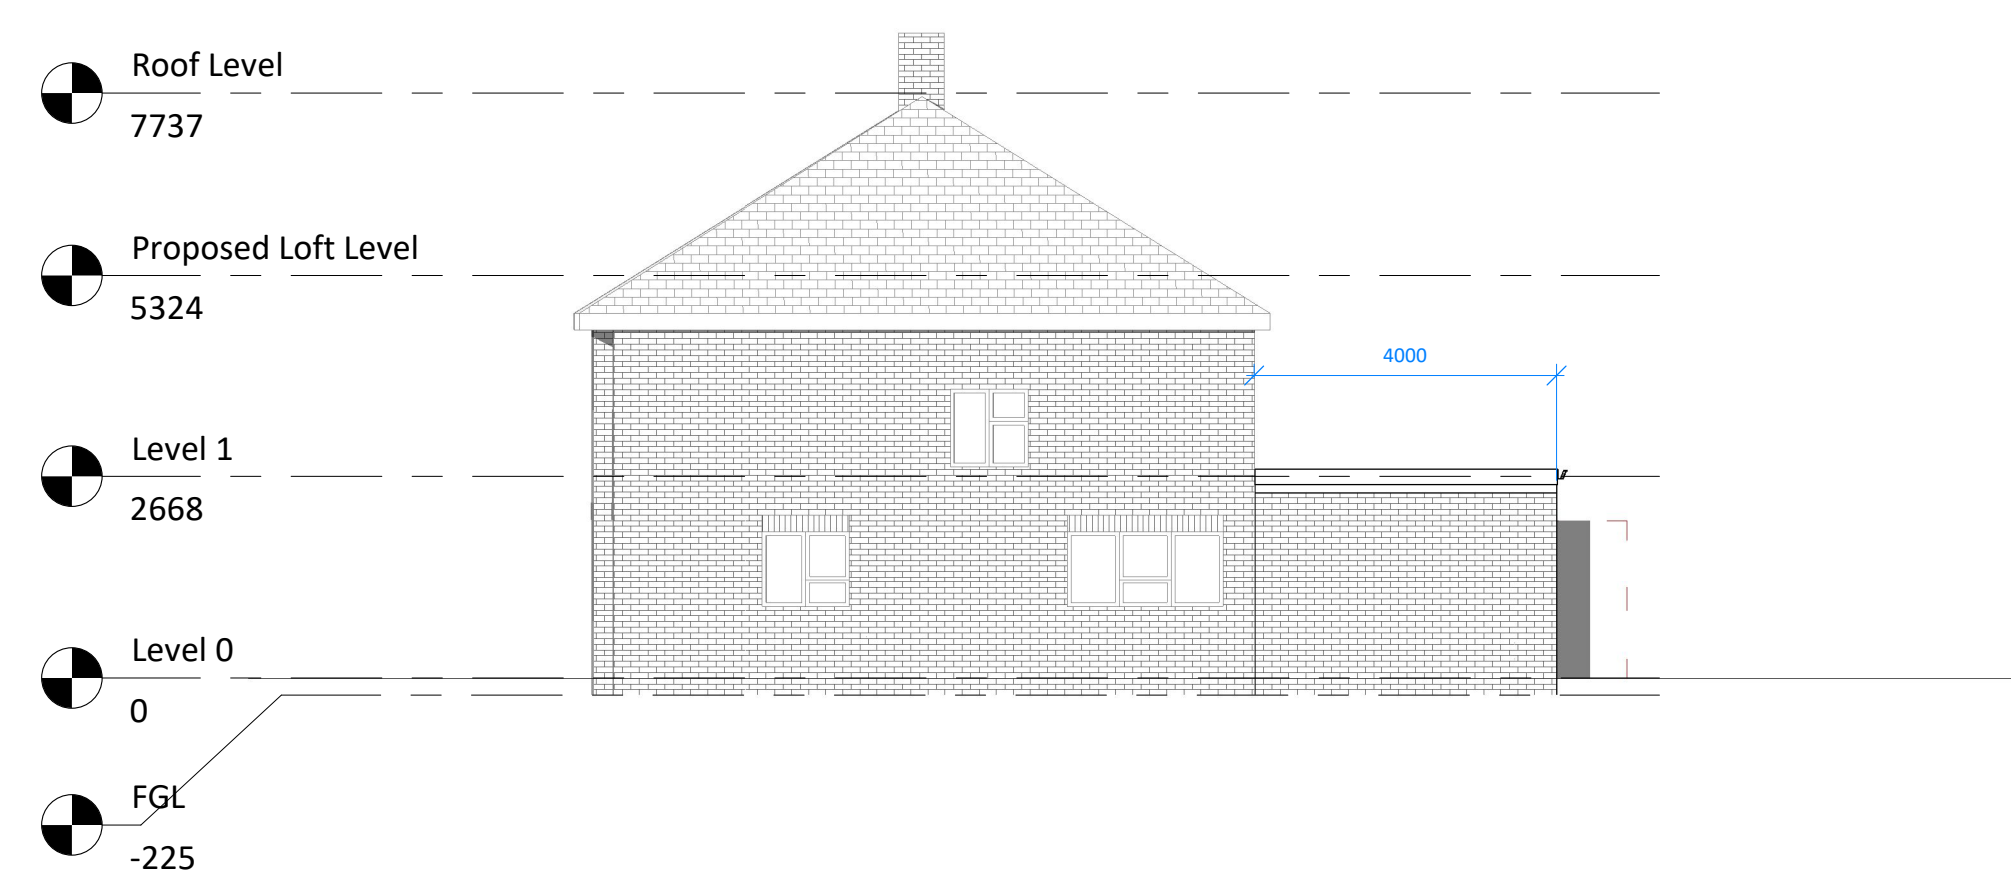

Proposed Side Elevation

1 : 100

NOTES:

- The drawing is meant for planning purposes only and is not intended to be used as a construction drawing.
- All proposed materials will be chosen to closely match the existing materials unless otherwise stated

ARCHITECTURE/everything

T: 07585 857615
E: architectureandeverything@gmail.com


Church Road

103 Church Road
Hayes
UB8 3LP

Project no.
AE_1121

Revision		
No.	Description	Date
1	v01	26.06.2025

Scale @A1

 

Drawing:

GA Drawings
Proposed

Drawing Number:

A0102