


# NOTES

© 2023 NFA ARCHITECTURAL CONSULTANT.  
 ALL DIMENSIONS TO BE CHECKED ON SITE  
 BY THE CONTRACTOR AND SUCH  
 DIMENSIONS TO BE THEIR RESPONSIBILITY.

ALL CONSTRUCTION WORKS MUST COMPLY  
 WITH THE RELEVANT BRITISH STANDARDS  
 AND BUILDING  
 REGULATIONS REQUIREMENTS.

ANY DRAWING ERRORS AND OMISSIONS TO  
 BE REPORTED TO NFA ARCHITECTURAL  
 CONSULTANT.

 

NFA Architectural Consultant  
 128 City Road, London, EC1V 2NX  
 Tel: 07443234283  
 Email: nfa.architects90@gmail.com

**PROJECT:**  
 103 CHURCH ROAD, HAYES, UB3 2LD

**CLIENT:**  
 MR. GURDIP VIRDI

**DWG TITLE:**  
 EXISTING FLOOR PLANS


**DWG NO:** 103CR/002

**ISSUE:**


**DRAWN BY:** PL

**DATE** : 27-02-2026  
**DATE** : 08-04-2026

**B**

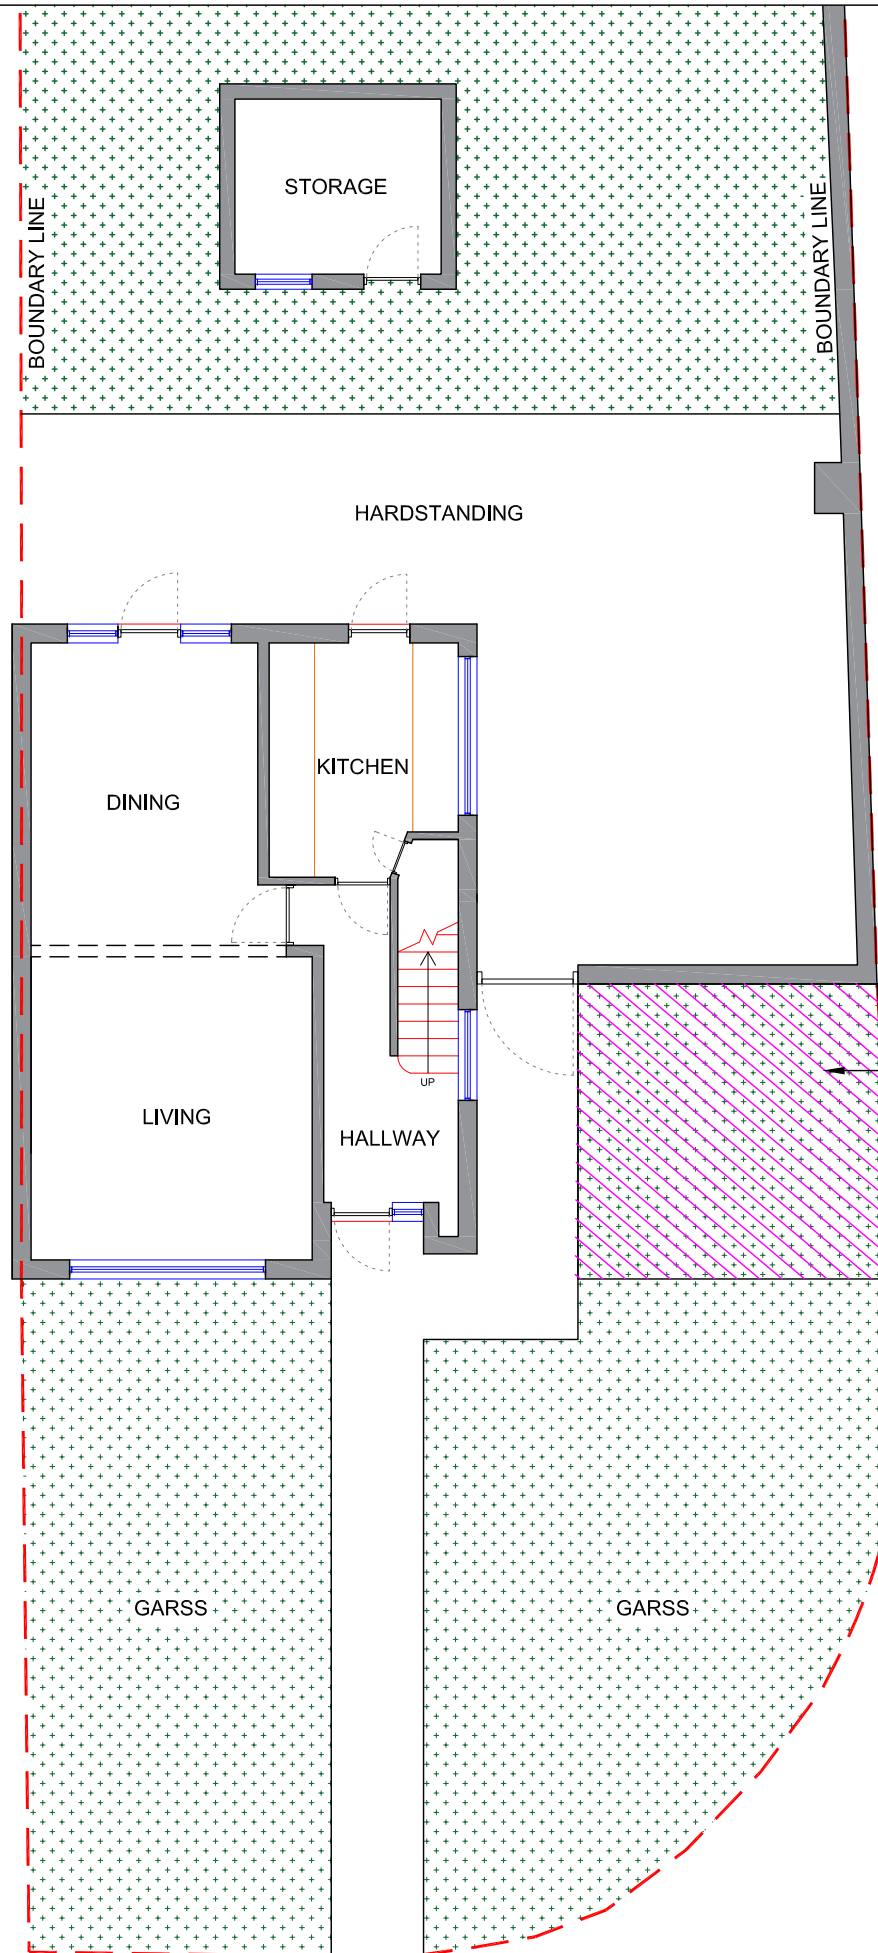

EXISTING  
 GROUND FLOOR PLAN

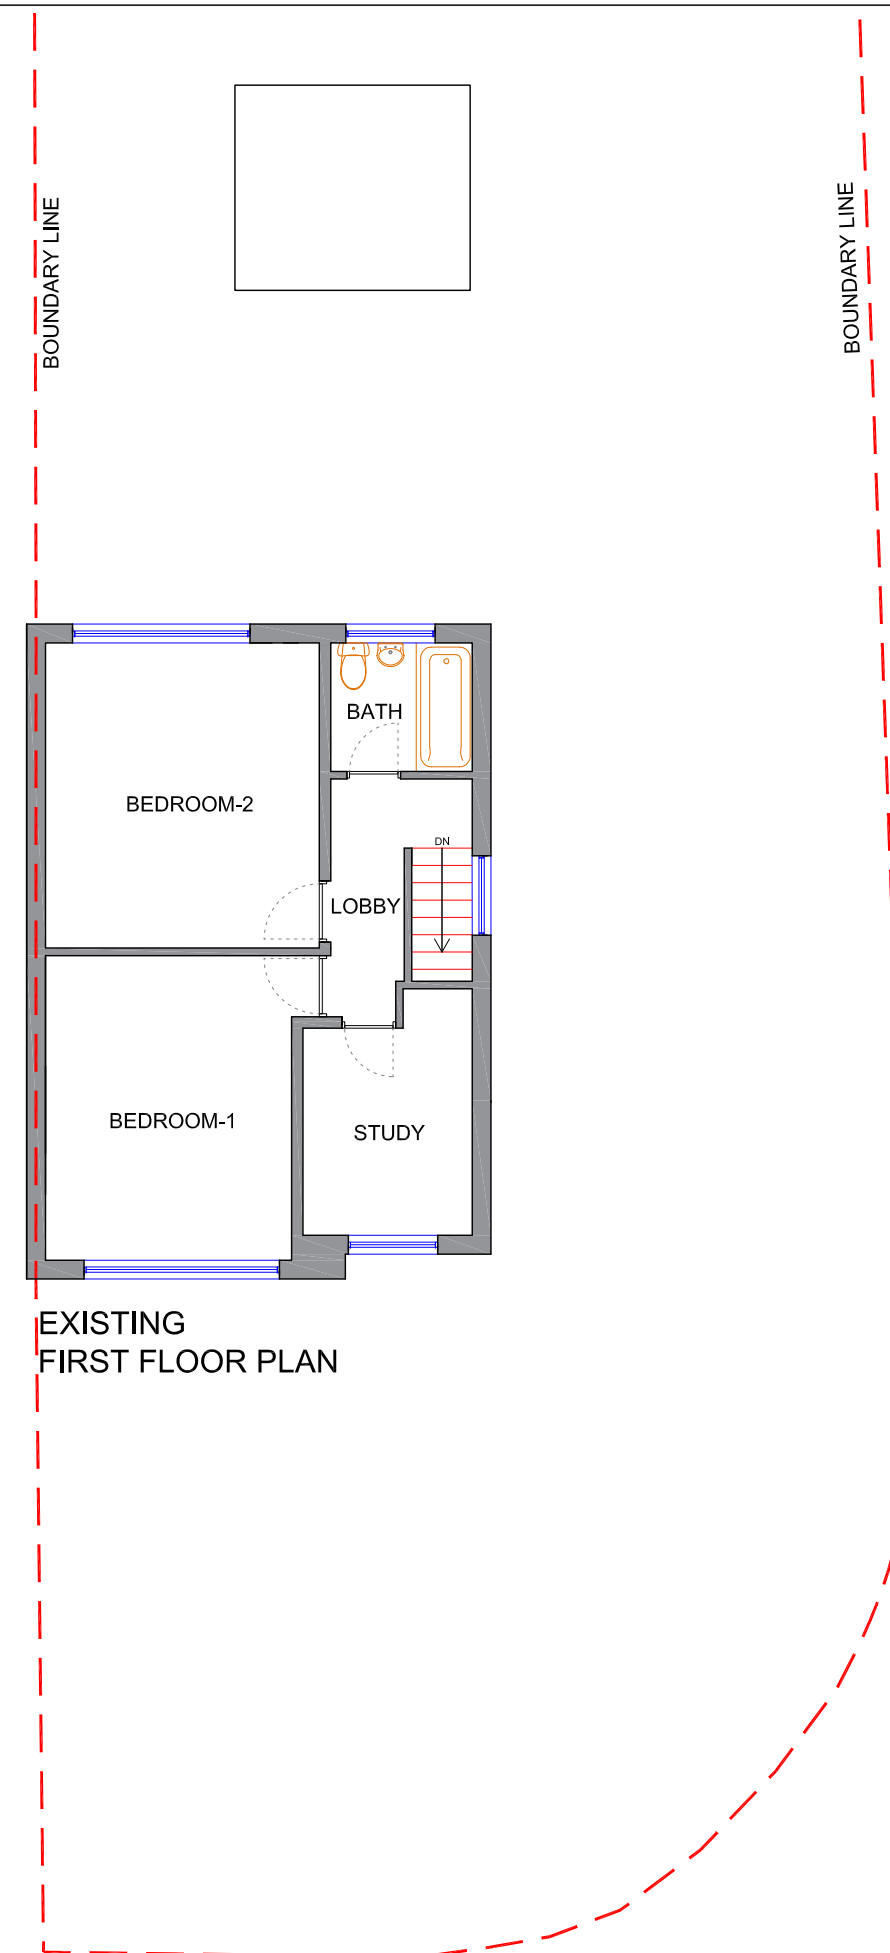

EXISTING  
 FIRST FLOOR PLAN