


Note: The Drawings is for planning purpose and should not be used for construction.
All dimensions should be confirmed on site and any deviation should be reported back to designer.


BW Brickwork
PR Painted Render

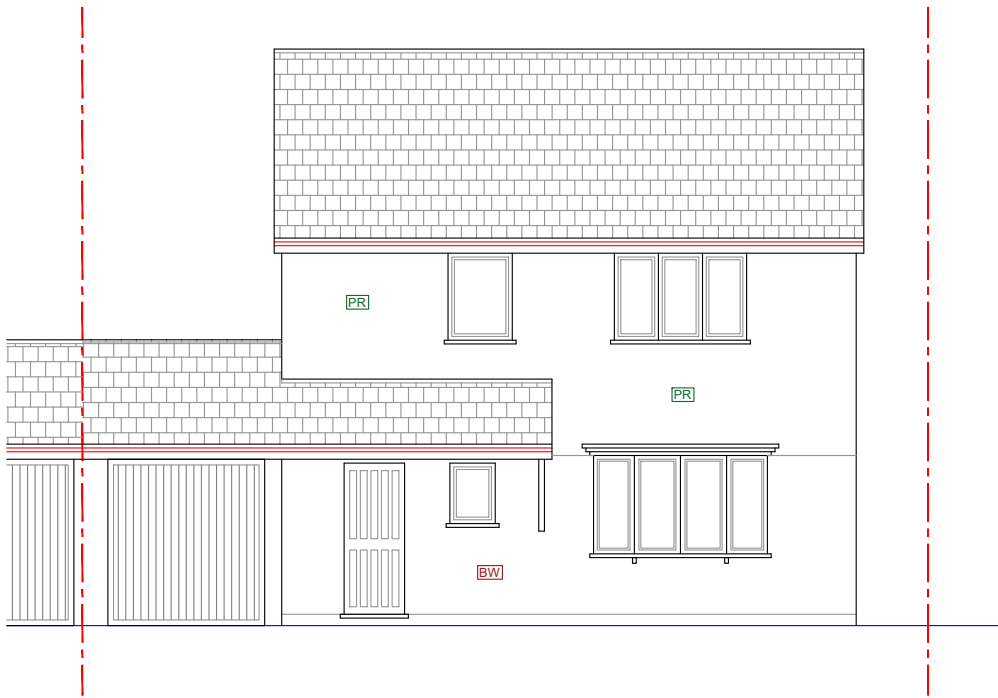

Existing Front Elevation



Existing Rear Elevation

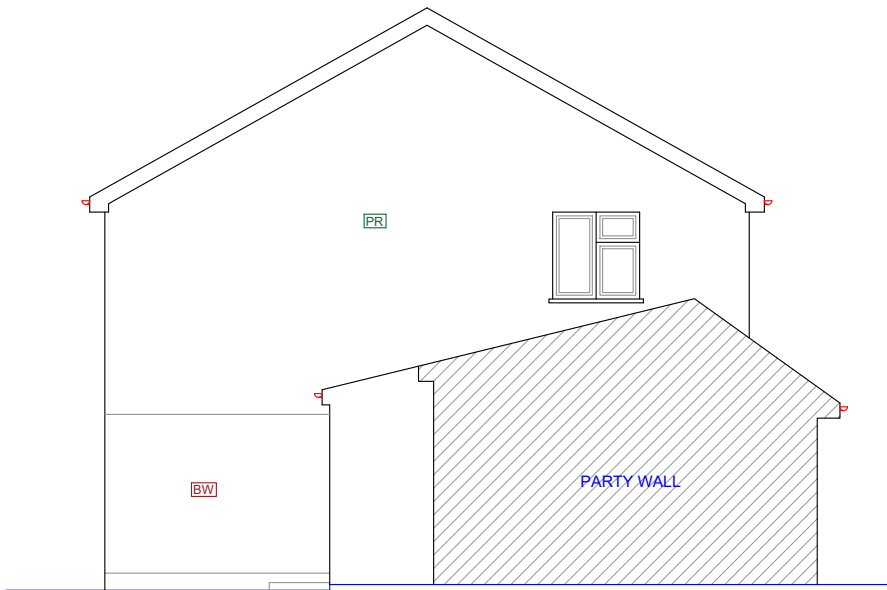

Existing Side Elevation (LHS)



Existing Side Elevation (RHS)

Proposed Development:
Garage Conversion,
single storey part rear
extension & Porch

Site Address:
3A Southbourne Gardens
Eastcote
HA4 9TY

Revisions:

Rev	Date	Description
A	07/12/2025	

Drawing Description:
Existing Elevations

Drawing No:
ART/2025/GC3A-SG/PE

Scale: 1:100
Paper Size: A3
Sheet No: 3 of 7



ART CONSULTANTS (UK) LTD
113 LONG LANE
STANWELL
TW19 7AL
M:07960071377
E: ARTCONSULTANTSUK@GMAIL.COM