




4 Existing Front Elevation

Scale 1/100

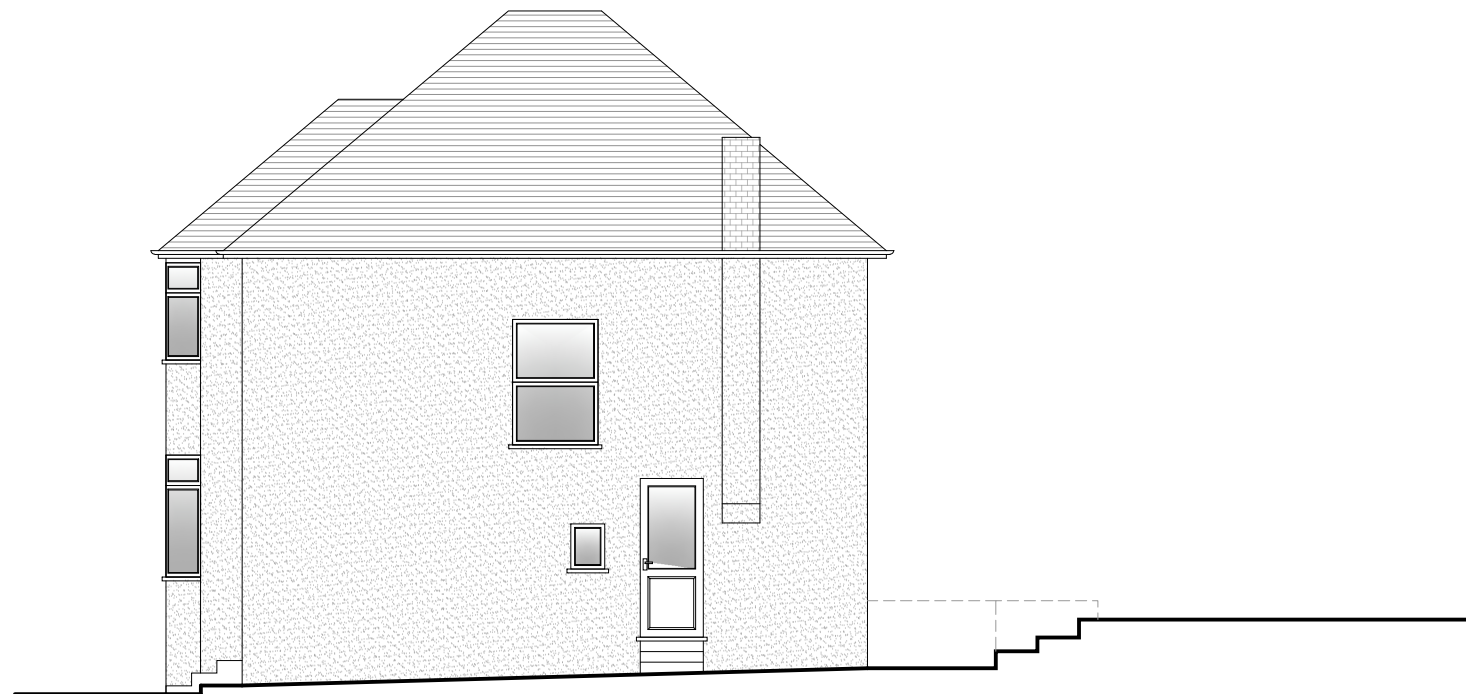


5 Existing Side Elevation

Scale 1/100




6 Existing Rear Elevation

Scale 1/100

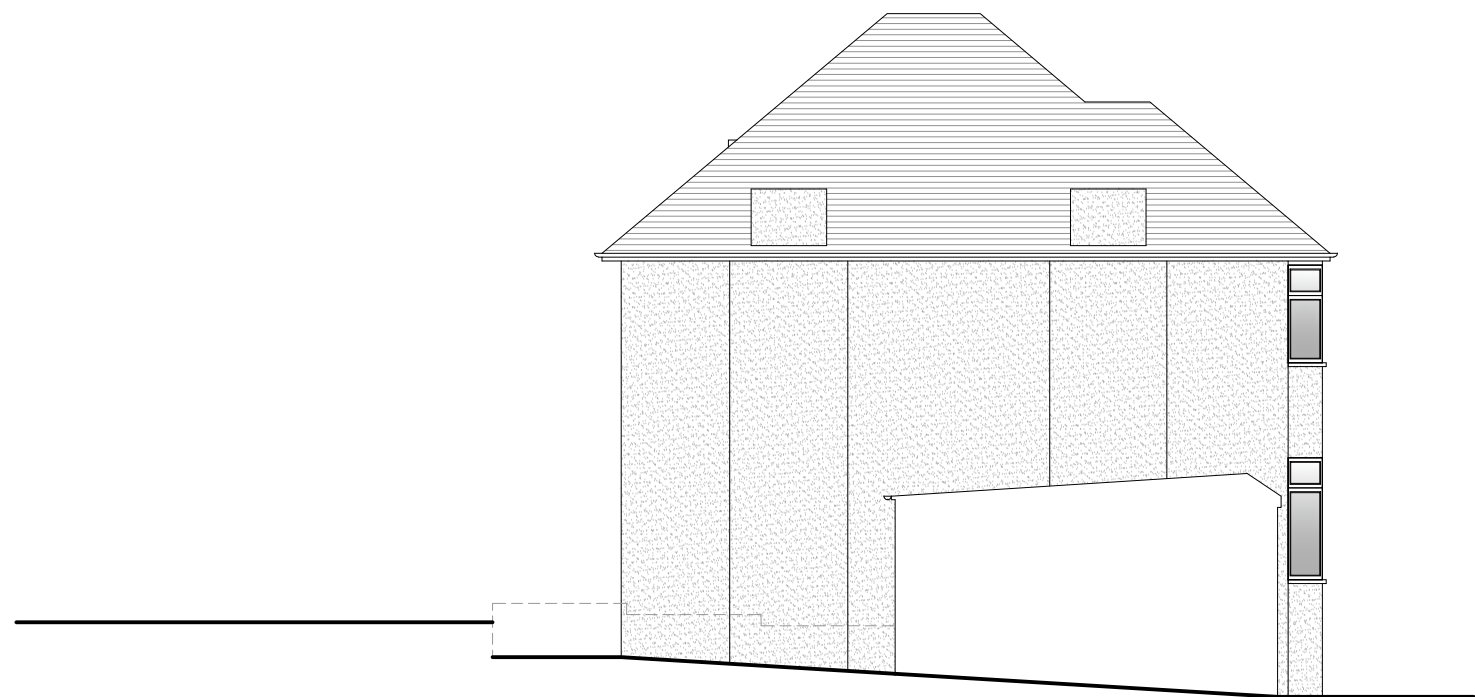

7 Existing Side Elevation


Scale 1/100

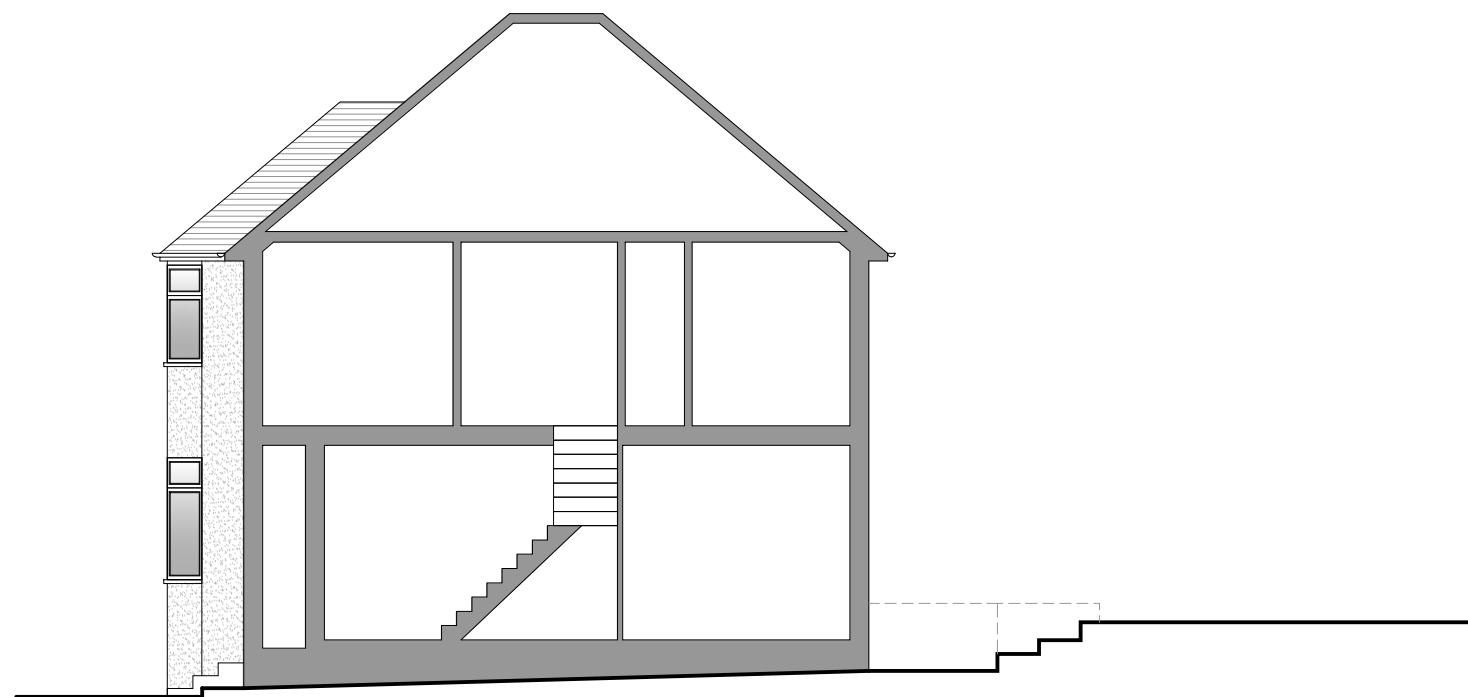

8 Existing Side Section

Scale 1/100

PARTY WALL ACT 1996
OWNER/S MUST ENSURE ALL
PARTY WALL AGREEMENTS ARE
IN PLACE BEFORE ANY BUILDING
WORKS ARE TO COMMENCE

 

IMPORTANT GENERAL NOTE
The specification is to be read in conjunction with the plans/section details, and other associated structural details as may be provided.
All work is to be carried out to the Local Authority Planning and Building Regulations Approval, and the Codes of Practice and British Standards as necessary.
All dimensions, levels, sizes, positions and locations of particulars as indicated on drawings are to be verified by the appointed Contractor on site prior to engaging in works. Any discrepancies must be reported to the Architect/Surveyor/Engineer or responsible person/s immediately.
The Contractor is responsible for ensuring compliance with the CDM Regulations, and appropriate Health & Safety on site precautions, and appropriate Health & Safety on site precautions.
The Client/Building Owner must obtain any necessary PARTY WALL AGREEMENTS, prior to engaging in the works on site.

Revision	Date	Description

Page Size A2	Drawn By AAP	Checked By AP
Scale 1:100	Drawing Status Planning Issue	Date Aug-24
Revision 1st		

DontMoveExtend.com Planning Permission Specialists		Title Existing Elevations
Project 137 Northwood Way Northwood HA6 1RF		Drawing No. NW137-02-1002

DontMoveExtend.com and the Red Box are Registered Trade Marks Of Construct 360 Ltd

COPYRIGHT © 2024